


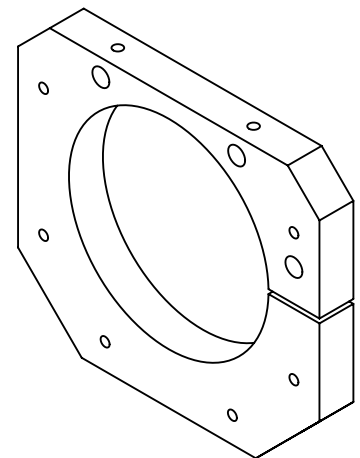

NOTES: (CONT. FROM TITLE BLOCK)

1	2	P-201803-19	MiniROV Camera Plate Bracket V0	MBARI	PE UHMW
ITEM NO.	QTY.	Part_Number	DESCRIPTION	Vendor	MATERIAL
BILL OF MATERIALS					
Shop / Q.C.		UNLESS OTHERWISE SPECIFIED TOLERANCES ARE:		APPROVALS DATE DRAWN J. ERICKSON 7/15/19 ENGINEER J. ERICKSON 7/15/19 CHECKED PROJECT NO. 901506 PROJECT Deep PIV WEIGHT 1.260	
Inspector		1 PLACE DIM $\pm 1/16$	2 PLACE DIM $\pm .02$	3 PLACE DIM $\pm .005$	ANGLES $\pm 1^\circ$ Monterey Bay Aquarium Research Institute MBARI 7700 Sandholdt RD. Moss Landing, CA 95039 PH: (831) 775-1700 
Shop Foreman		1. DIMENSIONS ARE IN INCHES 2. DIMENSION LIMITS HELD AFTER PLATING. 3. REMOVE BURRS AND SHARP EDGES .015 MAX. 4. MACHINED FILLET RADII .0150-.030.			
Engineer		5. MACHINED DIAMETERS ON A COMMON CENTERLINE CONCENTRIC WITHIN .005 6. PERPENDICULARITY & PARALLELISM OF MACHINED SURFACES .002 PER INCH, MAX. .012 INCHES FOR SINGLE SURFACE.			
NEXT ASSY Description	NEXT ASSY Number	EyeRis - MiniROV MiniROV Camera Plate Bracket V0			
	A-202xxx-19	SIZE B DWG. NO. P-201803-19.DWG REV.			
Application		DO NOT SCALE DRAWING SCALE 1:4 CAD FILE: MECH ENG ON TORNADO SHEET 1 OF 1			