




		REVISIONS			
ZONE	REV.	DESCRIPTION		DATE	APPROVED

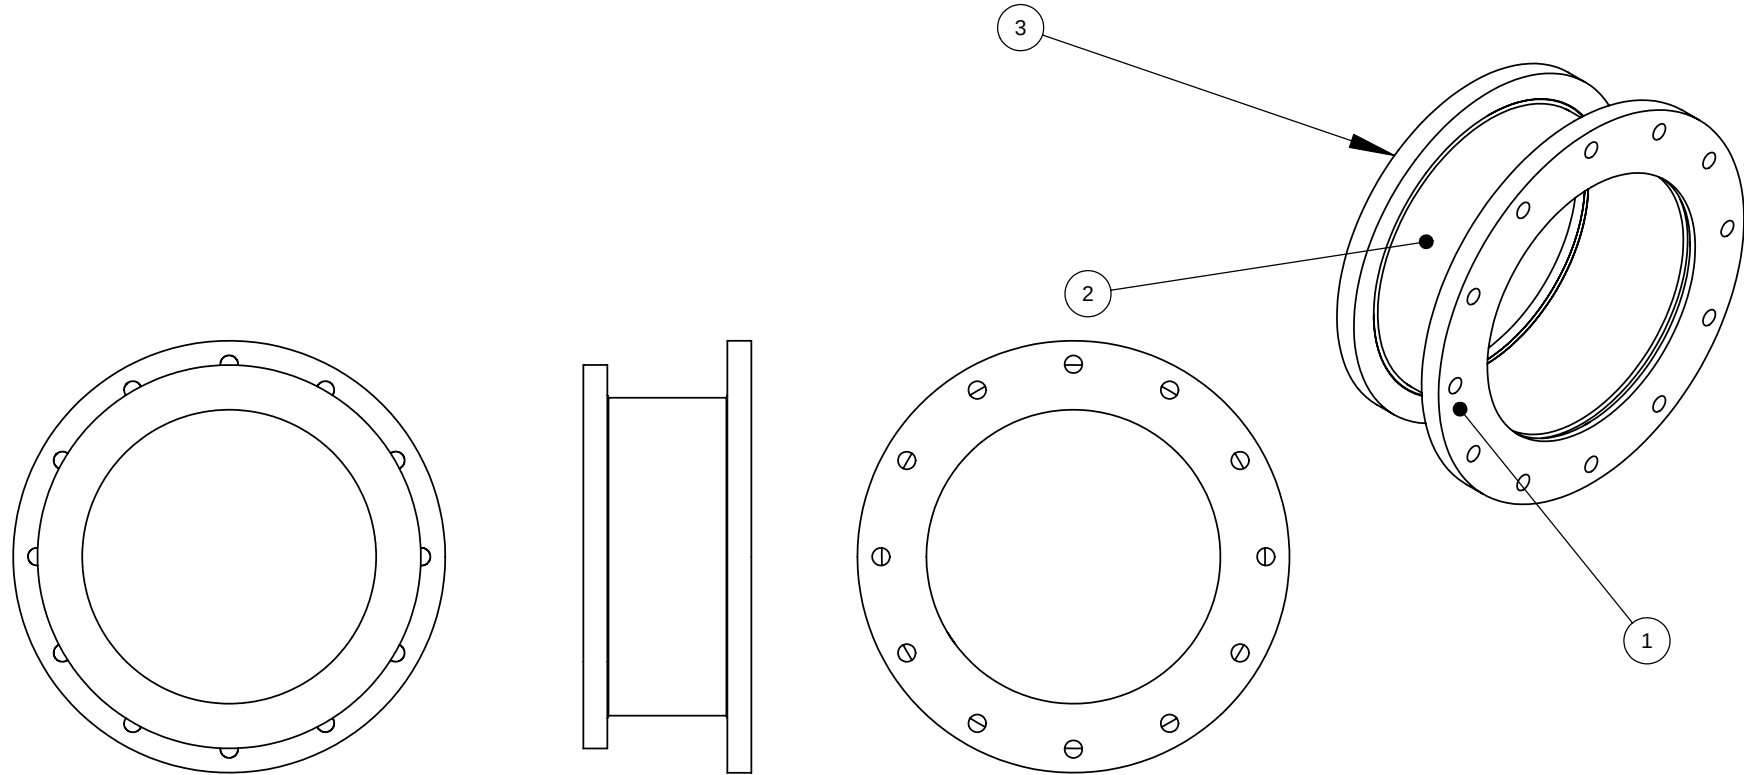




ITEM NO.		PART NUMBER		DESCRIPTION		MATERIAL		QTY.		
1		Sonardyne_Flange_Adapter		Sonardyne Flange Adapter		ASI 1020 Steel		1		
2		Mount Adapter Neck		Flange Adapter Neck		AISI 1020 Steel		1		
3		pole_flange		Pole Flange		AISI 1020 Steel		1		
		DIMENSIONS ARE IN INCHES TOLERANCES: FRACTIONAL ± ANGULAR: MACH ± BEND ± TWO PLACE DECIMAL ± THREE PLACE DECIMAL ±		APPROVALS		Monterey Bay Aquarium Research Institute MBARI 7700 Sandholdt RD. Moss Landing, CA 95039 PH: (831) 775-1700				
				DRAWN						DATE
				CHECKED						
				ENGINEER						
		MATERIAL --		PROJECT NO.						
		FINISH --		PROJECT						
NEXT ASSY	USED ON					SIZE A		DWG. NO.		REV.
APPLICATION		DO NOT SCALE DRAWING				SCALE:1:4		WEIGHT:		SHEET 1 OF 4

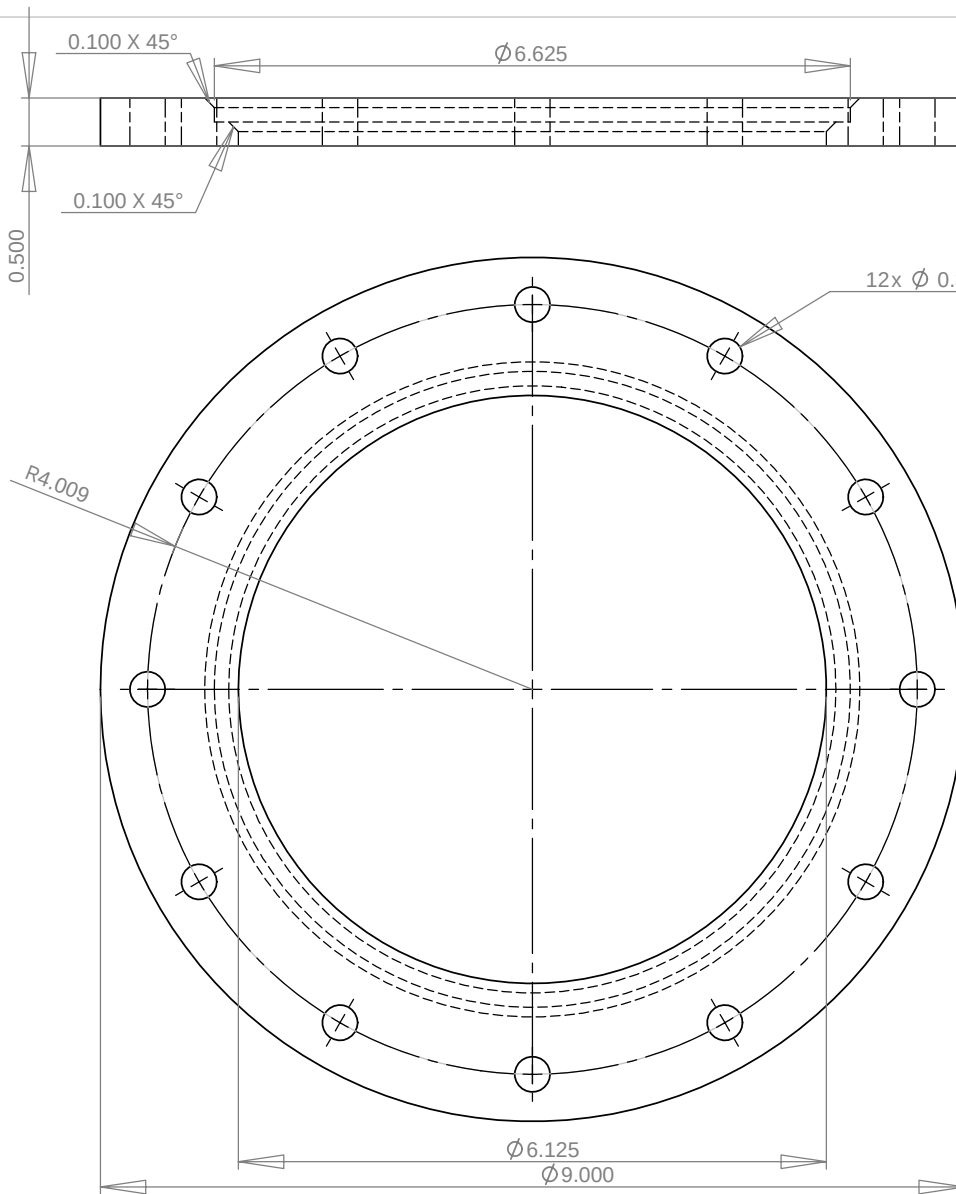

		REVISIONS			
ZONE	REV.	DESCRIPTION		DATE	APPROVED

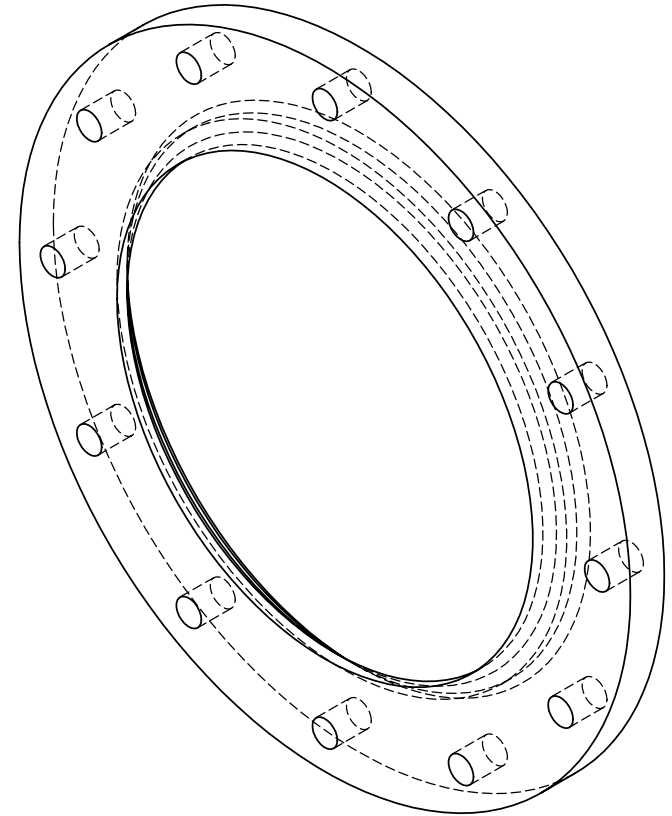


		DIMENSIONS ARE IN INCHES TOLERANCES: FRACTIONAL ± ANGULAR: MACH ± BEND ± TWO PLACE DECIMAL ± THREE PLACE DECIMAL ±	APPROVALS		DATE	Monterey Bay Aquarium Research Institute MBARI 7700 Sandholdt RD. Moss Landing, CA 95039 PH: (831) 775-1700		
			DRAWN					
			CHECKED					
			ENGINEER					
		MATERIAL	--		PROJECT NO.			
		FINISH	--		PROJECT			
NEXT ASSY	USED ON					SIZE	DWG. NO.	REV.
APPLICATION		DO NOT SCALE DRAWING				A		
				SCALE: 1:5		WEIGHT:		SHEET 2 OF 4

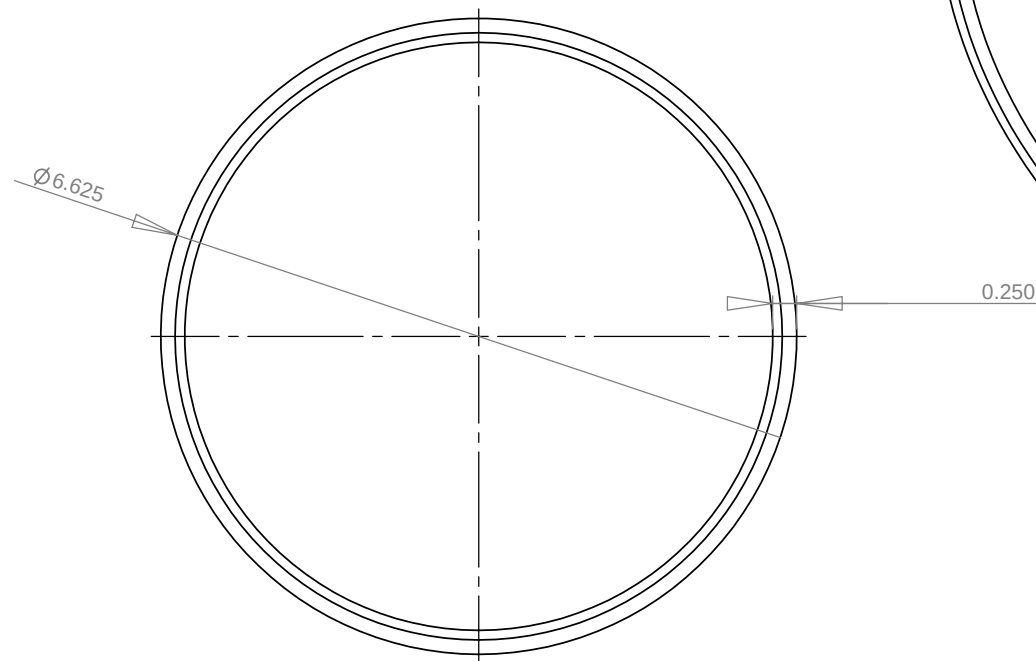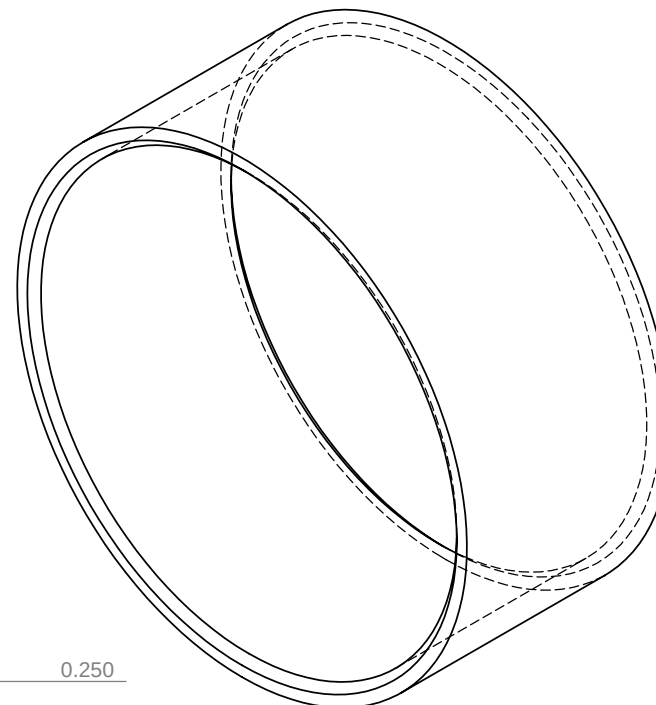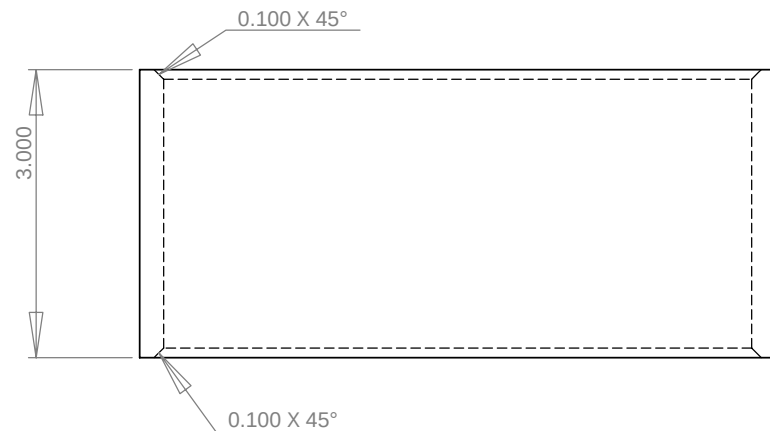


REVISIONS		DATE	APPROVED
ZONE	REV.		

		DIMENSIONS ARE IN INCHES		APPROVALS		DATE		Monterey Bay Aquarium Research Institute MBARI 7700 Sandholdt RD. Moss Landing, CA 95039 PH: (831) 775-1700			
		TOLERANCES:		DRAWN							
		FRACTIONAL ±		CHECKED							
		ANGULAR: MACH ± BEND ±		ENGINEER							
		TWO PLACE DECIMAL ±									
		THREE PLACE DECIMAL ±									
		MATERIAL		PROJECT NO.							
		FINISH		PROJECT							
NEXT ASSY	USED ON										
APPLICATION		DO NOT SCALE DRAWING									

SIZE	DWG. NO.	REV.
A		
SCALE: 1:2	WEIGHT:	SHEET 3 OF 4

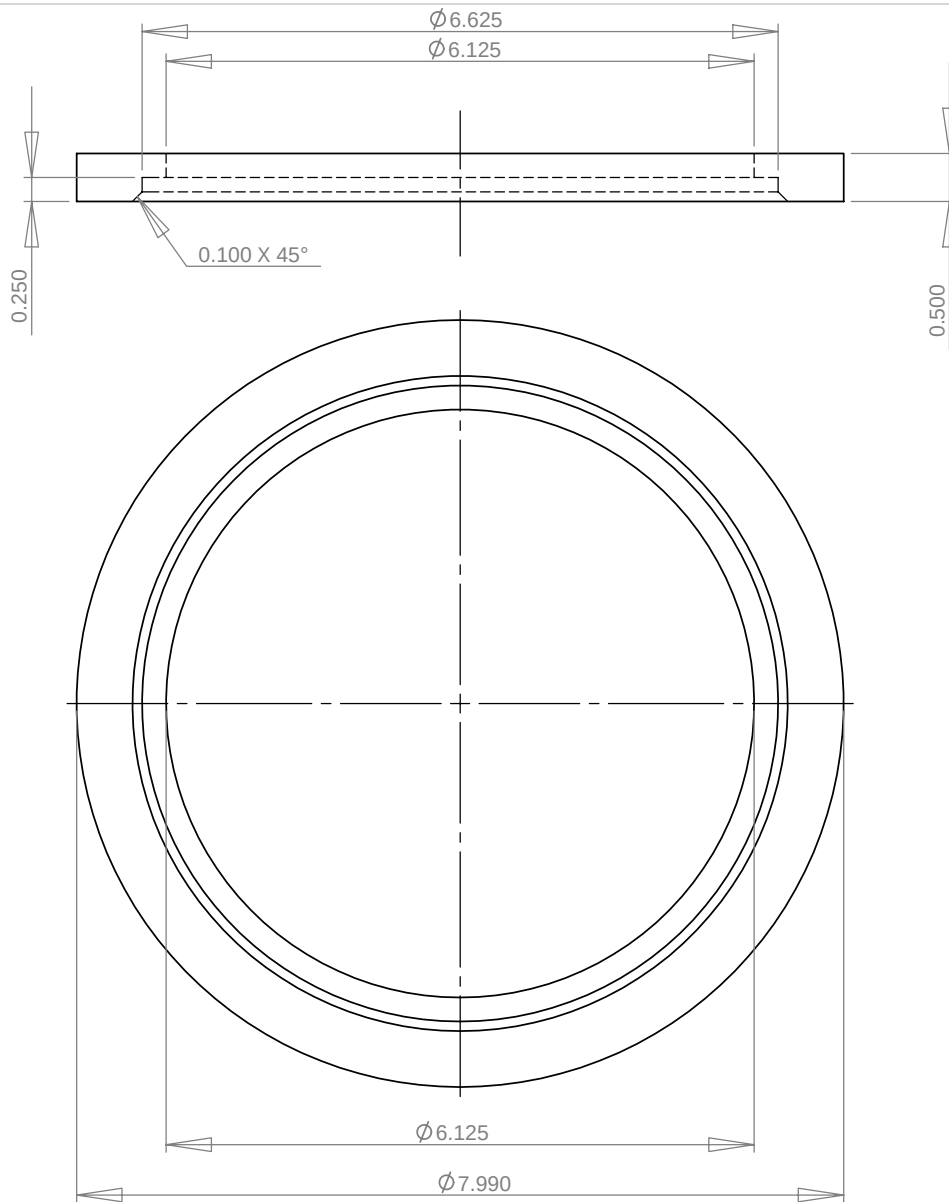

		REVISIONS			
ZONE	REV.	DESCRIPTION		DATE	APPROVED

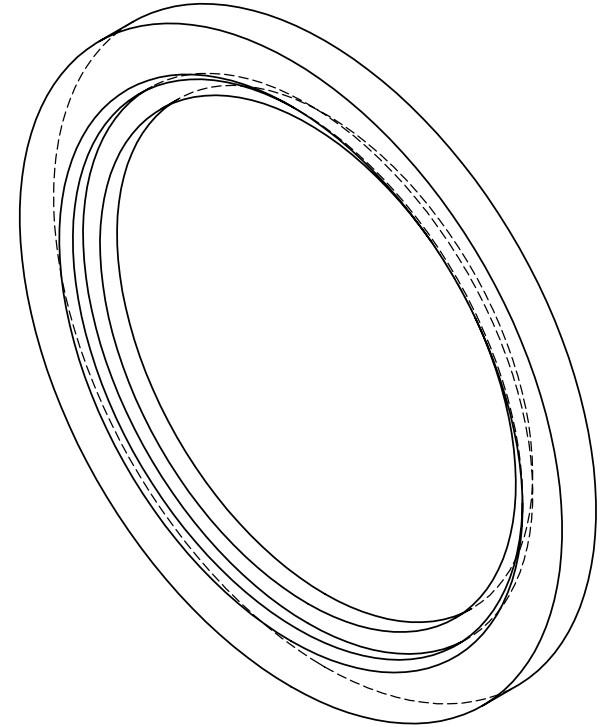

		DIMENSIONS ARE IN INCHES		APPROVALS		DATE		Monterey Bay Aquarium Research Institute MBARI 7700 Sandholdt RD. Moss Landing, CA 95039 PH: (831) 775-1700 	
		TOLERANCES:		DRAWN					
		FRACTIONAL ±		CHECKED					
		ANGULAR: MACH ± BEND ±		ENGINEER					
		TWO PLACE DECIMAL ±							
		THREE PLACE DECIMAL ±							
		MATERIAL		PROJECT NO.					
		--		PROJECT					
NEXT ASSY	USED ON	FINISH							
		--							
APPLICATION		DO NOT SCALE DRAWING							
				SCALE: 1:2		WEIGHT:		SHEET 4 OF 4	
				SIZE		DWG. NO.		REV.	
				A					