
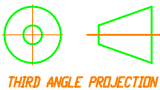


THIS DOCUMENT CONTAINS INFORMATION THAT IS CONFIDENTIAL AND PROPRIETARY TO PARKER HANNIFIN CORPORATION. GENERAL VALVE DIVISION HAS FURNISHED THIS DOCUMENT ON THE UNDERSTANDING THAT THE DOCUMENT AND THE INFORMATION IT CONTAINS WILL NOT BE COPIED OR DISCLOSED TO OTHERS EXCEPT WITH THE WRITTEN CONSENT OF PARKER. WILL NOT BE USED FOR ANY PURPOSE OTHER THAN CONDUCTING BUSINESS WITH PARKER, AND WILL BE RETURNED AND ALL FURTHER USE DISCONTINUED UPON REQUEST BY PARKER. COPYRIGHT PARKER, YEAR OF COPYRIGHT IS FIRST YEAR INDICATED ON THIS DOCUMENT. ALL RIGHTS RESERVED.

REVISIONS			
LTR	DESCRIPTION	DATE	APPD
A	CHANGED TO POPPET STYLE, .030 DRIFICE	8-19-96	8-19-96

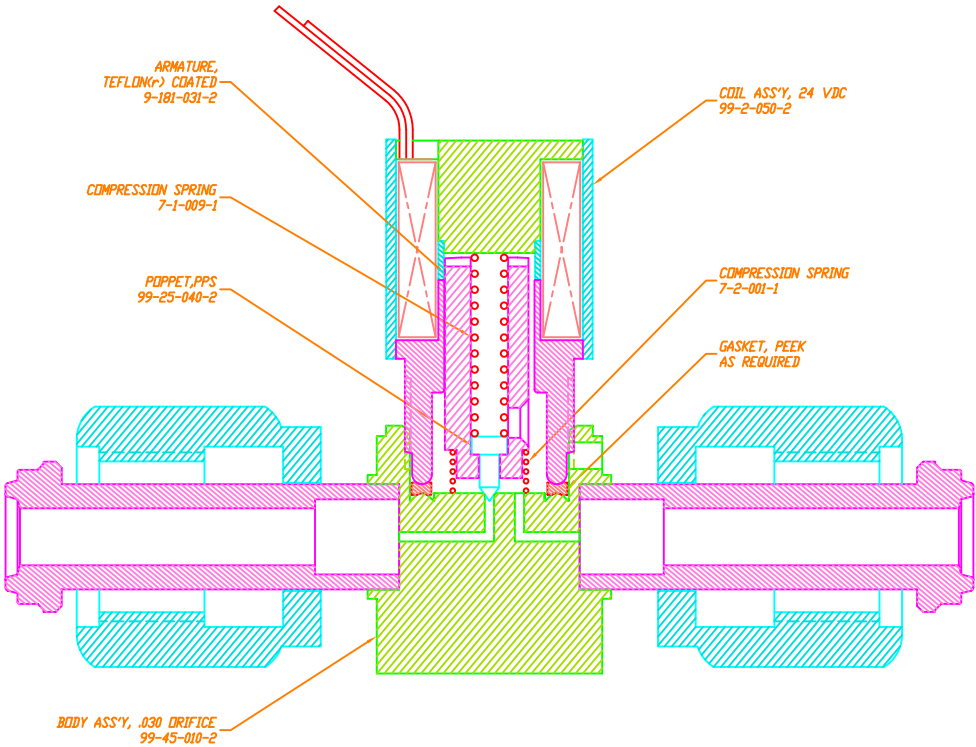

THIRD ANGLE PROJECTION

#	QTY	SIMILAR TO

UNLESS OTHERWISE SPECIFIED
DIMENSIONS ARE IN INCHES
FRACTIONS DECIMALS ANGLES
1/16 41/64 .01 31°
XXX .005
XXXX .0005
SURFACE TEXTURE TO BE .005 63°
BREAK MACHINED CORNERS .005 - .010
1 .0015 TIR 0 .005
DIMENSIONS AND TOLERANCES APPLY BEFORE FINISH TREATMENT
REMOVE ALL BURRS & FEATHERED EDGES

DATE MARCH 15 1996
DRAWN PAP
CHECKED
NE APPD
MATERIAL
FINISH
DO NOT SCALE DRAWING

PARKER HANNIFIN CORPORATION
GENERAL VALVE OPERATION
19 GLORIA LANE
FAIRFIELD, NEW JERSEY 07004 USA
TITLE:
2 WAY N.C. SOLENOID
1/4" VACUSEAL(r) FITTINGS
SIZE C M DWG NO 99-45
SCALE 4 : 1 WEIGHT SHEET 1 OF 1

