

SV Series

2- and 3-way Solenoid Valves for Gas and Liquid

SV10: Vacuum to 3000 psig
SV20: Vacuum to 6000 psig
SV30: Vacuum to 3000 psig

SV430: Vacuum to 3000 psig
SV460: Vacuum to 6000 psig



Features

- Zero Leakage
- Bi-directional flow
- Versatile: 3-way 2-position, 2-way normally closed, or 2-way normally open
- Balanced poppet design
- 316 stainless steel, brass or aluminum construction
- Minimum current required
- Rapid response
- Explosion-proof per MIL-STD-810B
- High pressure
- Direct acting
- Medium flow capacity

Technical Data


BODY CONSTRUCTION MATERIALS	303 stainless steel, brass or aluminum	
SEAT MATERIALS	Nylatron®, polyimide (Vespel®), or Kel-F®	
PRESSURE RATINGS	SV10, SV30 & SV430: vacuum to 3000 psig (0 to 207 BAR) SV20 & SV460: vacuum to 6000 psig (0 to 414 BAR)	
TEMPERATURE RANGE	-65° to +165° F (-54° to +74° C)	
PORT SIZE AND CONNECTIONS	1/4", 3/8", 1/2" NPT or AND10050. MS33656 (SV10 only)	
FLOW CAPACITY	SV10 & SV20: Cv=0.096	SV430: Cv=0.80
	SV30: Cv=0.46	SV460: Cv=0.64

SV Series

How it Works

3-way, 2-position, Normally Closed

Balanced Poppet Design The SV Series Solenoid Valves utilize a design that employs a single poppet, two pressurized sliding seals, and two main valve seats. The diameter of these seals and the two seats which the poppet seals against, have the same diameter. The pressure forces are always balanced regardless of poppet position. The only new force acting on the poppet is the poppet return spring or the forces exerted on the armature by the magnet coil.

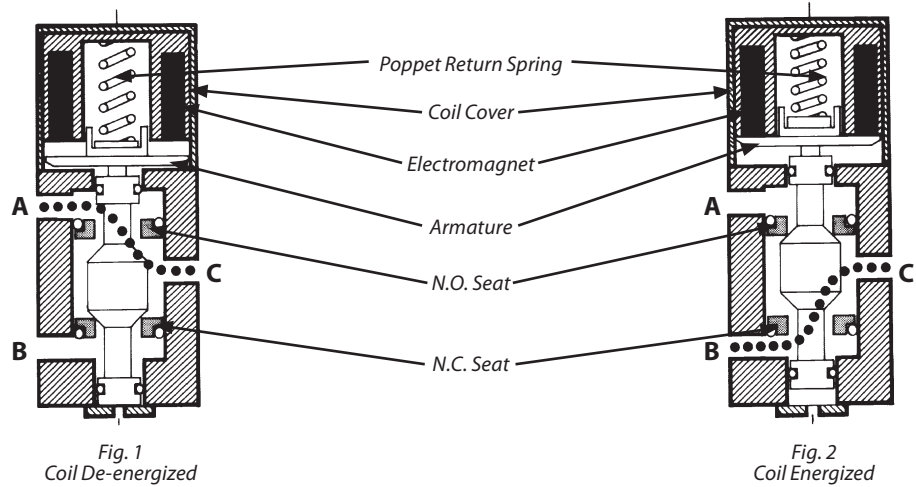

The De-energized Position With the valve in a de-energized position and pressure applied to Port B, the valve operates as a 3-way, 2-position, normally closed valve. In this position a flow pattern from Port A to Port C is established (figure 1). Pressure can be applied to either port. The forces affecting the poppet are on the normally closed seat resulting from the poppet return spring.

Energized Position With pressure applied to Port B and electrical energy applied to the coil, the armature is drawn up against the coil compressing the armature return spring, and pulling the poppet up tight against the normally open seat of the valve, in this condition, a flow pattern between Port B and Port C is established and Port A is isolated (figure 2).

When the valve is de-energized, the poppet return spring forces the poppet to return to the normally closed seat and reestablishes a flow pattern between Port C and Port A with Port B being closed.

3-Way, 2-Position, Normally Open In this configuration pressure is applied to Port A rather than to Port B with the valve de-energized. Pressure is connected to Port C. When the valve is energized Port A is closed and Port C is connected to Port B.

2-Way, 2-Position Valves (Normally Closed or Normally Open) Any of the three ported valves may be converted to a two-way operation by plugging Port A or B. Plugging Port A provides a 2-way, 2-position, normally closed valve. Plugging Port B provides a 2-way, normally open valve. As shown in the “How to Order” section, Circle Seal Controls can also provide this valve as a 2-way, normally open or normally closed valve with only 2 ports as a standard item.

Selector Valve The 3-way, 2-position valves can also be used as selector valves by connecting two separate pressure sources to Ports A and B and then selectively running them to Port C depending on whether the valve is energized or de-energized. A single fluid source connected to Port C may also be diverted to Ports A or B selectively.







2- & 3-WAY SOLENOID VALVE SERIES	MAXIMUM PRESSURE PSIG	MAXIMUM FLOW	
		Cv	ESEOD
SV10	3000	0.096	0.07
SV20*	6000	0.096	0.07
SV30	3000	0.46	0.16
SV430	3000	0.80	0.215
SV460	6000	0.64	.019

* 3-way, 2-position in SV20 Series is limited to 5000 psig.

SV Series

Dimensions (Inches): SV10–SV30 Series

VALVE SIZE	A	A1	A2	B	C	C1	D	E	F	G	H	J	K	L	M
SV10–17	5.24	5.79	6.75	1.00	1.62	1.62	1.07	0.45	0.90	0.62	0.94	—	—	0.45	0.173 (2 holes)
SV20–27	5.97	6.52	7.46	1.00	2.00	2.00	1.04	0.46	0.95	0.46	0.92	0.92	0.95	0.46	0.218 (3 holes)
SV30–37	6.95	7.50	8.45	1.31	¼" & ⅜" ports		1.70	0.62	1.26	0.75	1.22	1.38	1.25	0.60	0.280 (3 holes)
			(DC Valves)		2.00	2.00									
			8.80		½" ports										
			(AC Valves)		2.25	2.00									

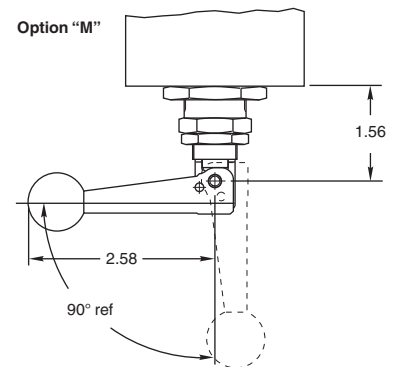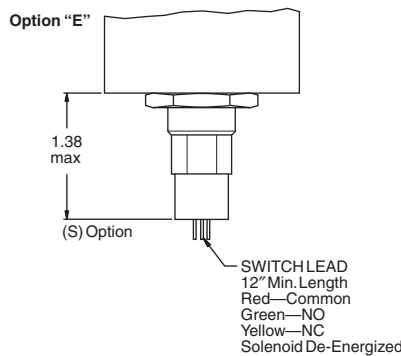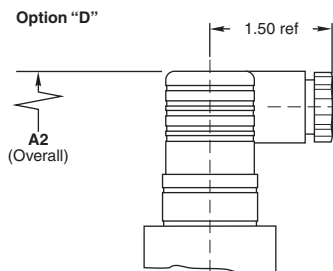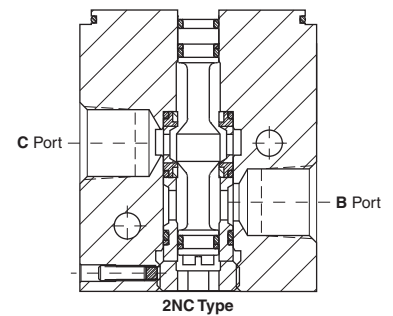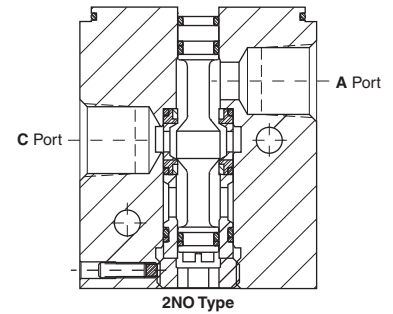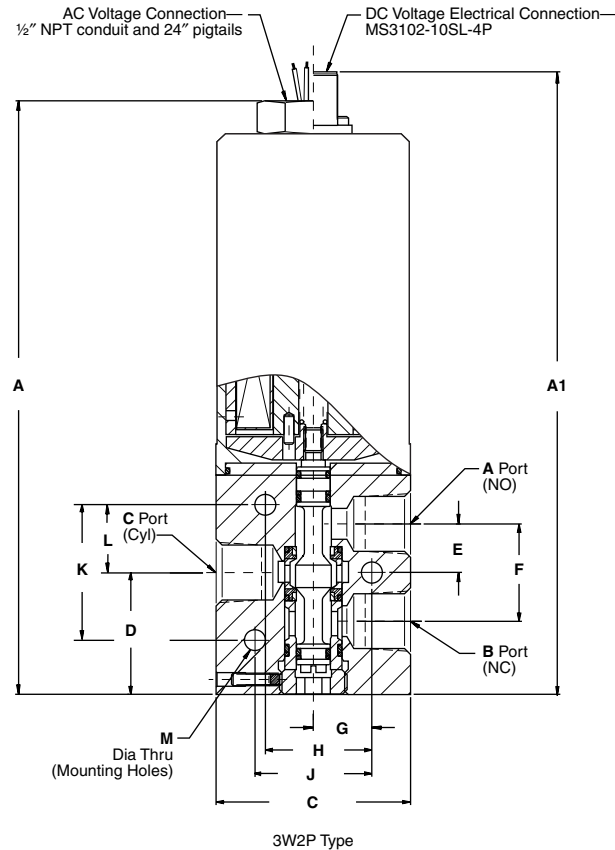


Basic Specifications: SV10–SV30 Series

PROOF PRESSURE	SV10 & SV30 Series: 6000 psig SV20 Series: 12,000 psig
TEMPERATURE RANGE	–65° F to +165° F (–54° C to +74° C)
LEAKAGE INTERNAL/EXTERNAL	Bubble-tight
FLUID MEDIA	Gases: air, nitrogen, oxygen, helium (SST only) Liquids: lubricants, water, hydraulic fluids, hydrocarbon fuels
FLOW CAPACITY	SV10 & SV20 Series: Cv = 0.096 (Equivalent Sharp Edge Orifice Diameter (ESEOD) = 0.074") SV30 Series: Cv = 0.46 (Equivalent Sharp Edge Orifice Diameter (ESEOD) = 0.16")
TRIM	300 series stainless steel
DUTY	Continuous
WEIGHT (APPROXIMATELY)	Aluminum: SV10 = 1.5 lbs; SV20 = 2.3 lbs; SV30 = 2.6 lbs Stainless steel: SV10 = 2.0 lbs; SV20 = 3.0 lbs; SV30 = 3.8 lbs

SV Series

Dimensions (Inches): SV400 Series

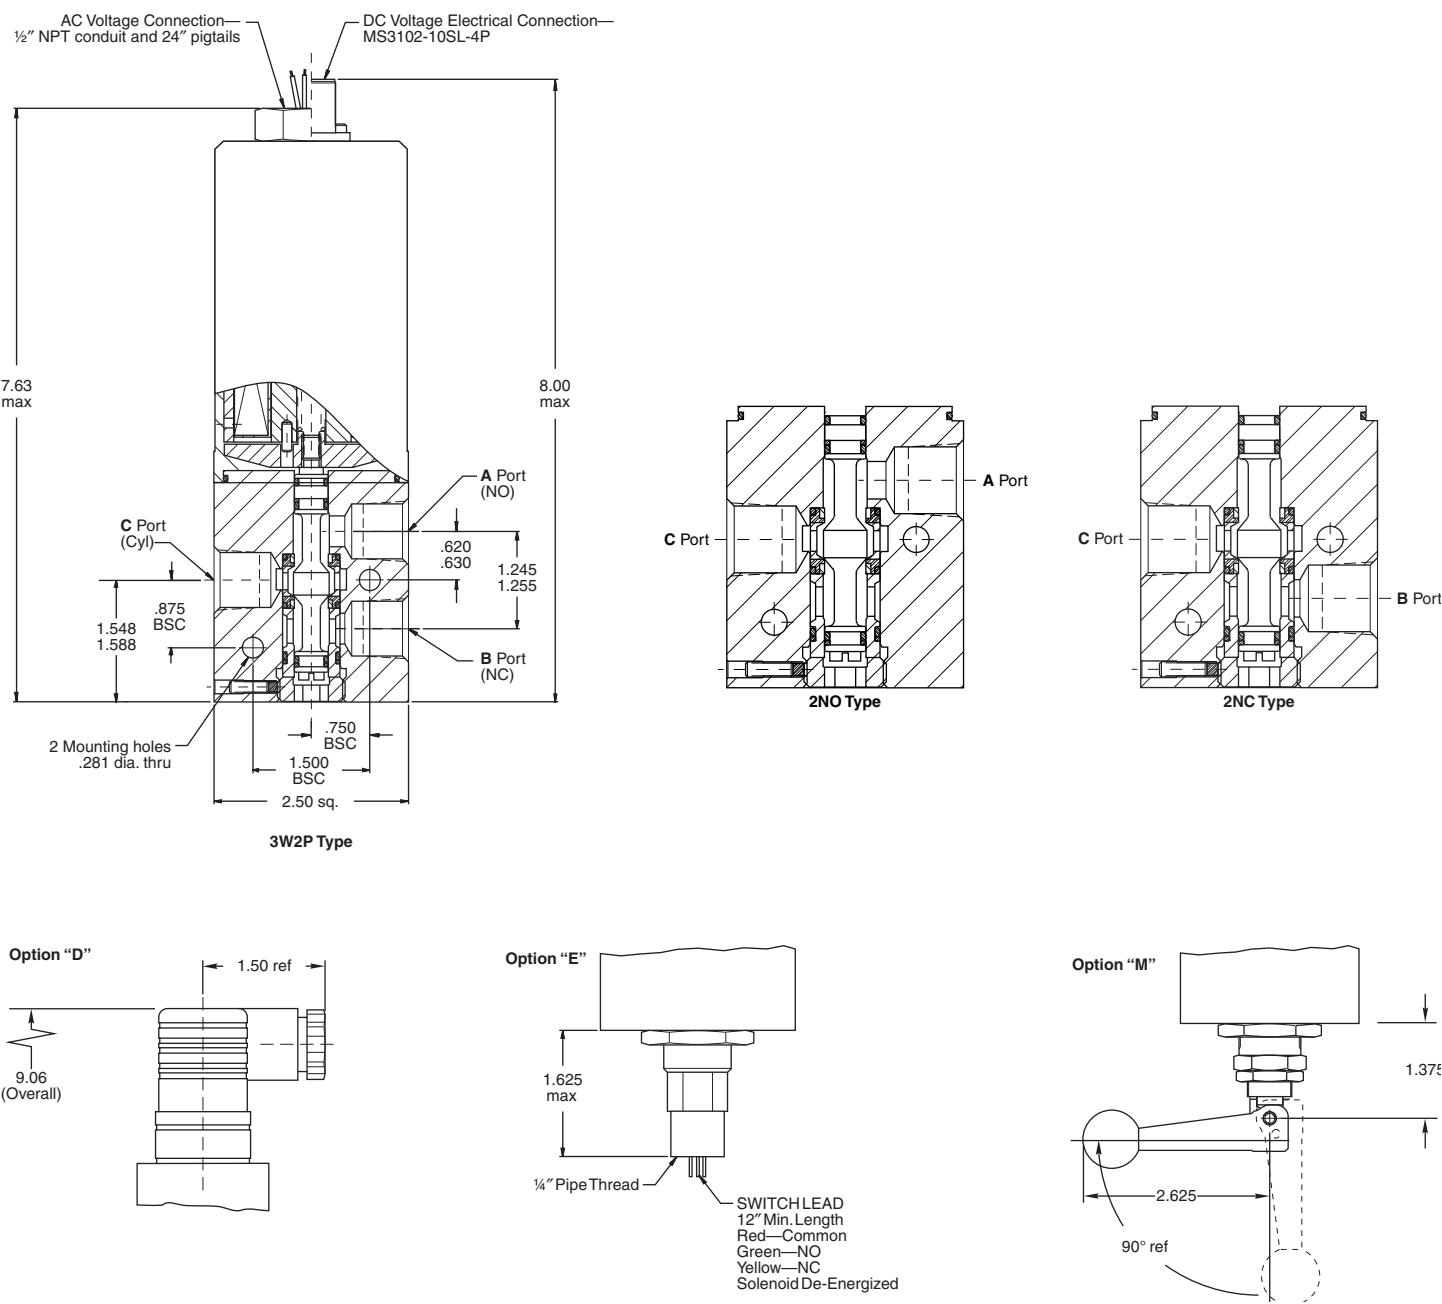


Basic Specifications: SV400 Series

PROOF PRESSURE	9000 psig
TEMPERATURE RANGE	–65° F to +160° F (–54° C to +71° C) 'C' option: –58° F to +165° F (–50° C to +74° C) (Fluid: +225° F/107° C max.)
LEAKAGE INTERNAL/EXTERNAL	Bubble-tight
FLUID MEDIA	Gases: air, nitrogen, oxygen, helium (SS only) Liquids: lubricants, water, hydraulic fluids, hydrocarbon fuels
FLOW CAPACITY	SV43 Series: Cv = 0.86 (Equivalent Sharp Edge Orifice Diameter (ESEOD) = 0.215") SV46 Series: Cv = 0.64 (Equivalent Sharp Edge Orifice Diameter (ESEOD) = 0.190")
TRIM	300 series stainless steel
DUTY	Continuous
WEIGHT (APPROXIMATELY)	Aluminum: 5.2 lbs Stainless steel: 8.1 lbs

SV Series

How to Order: SV10–SV30 Series

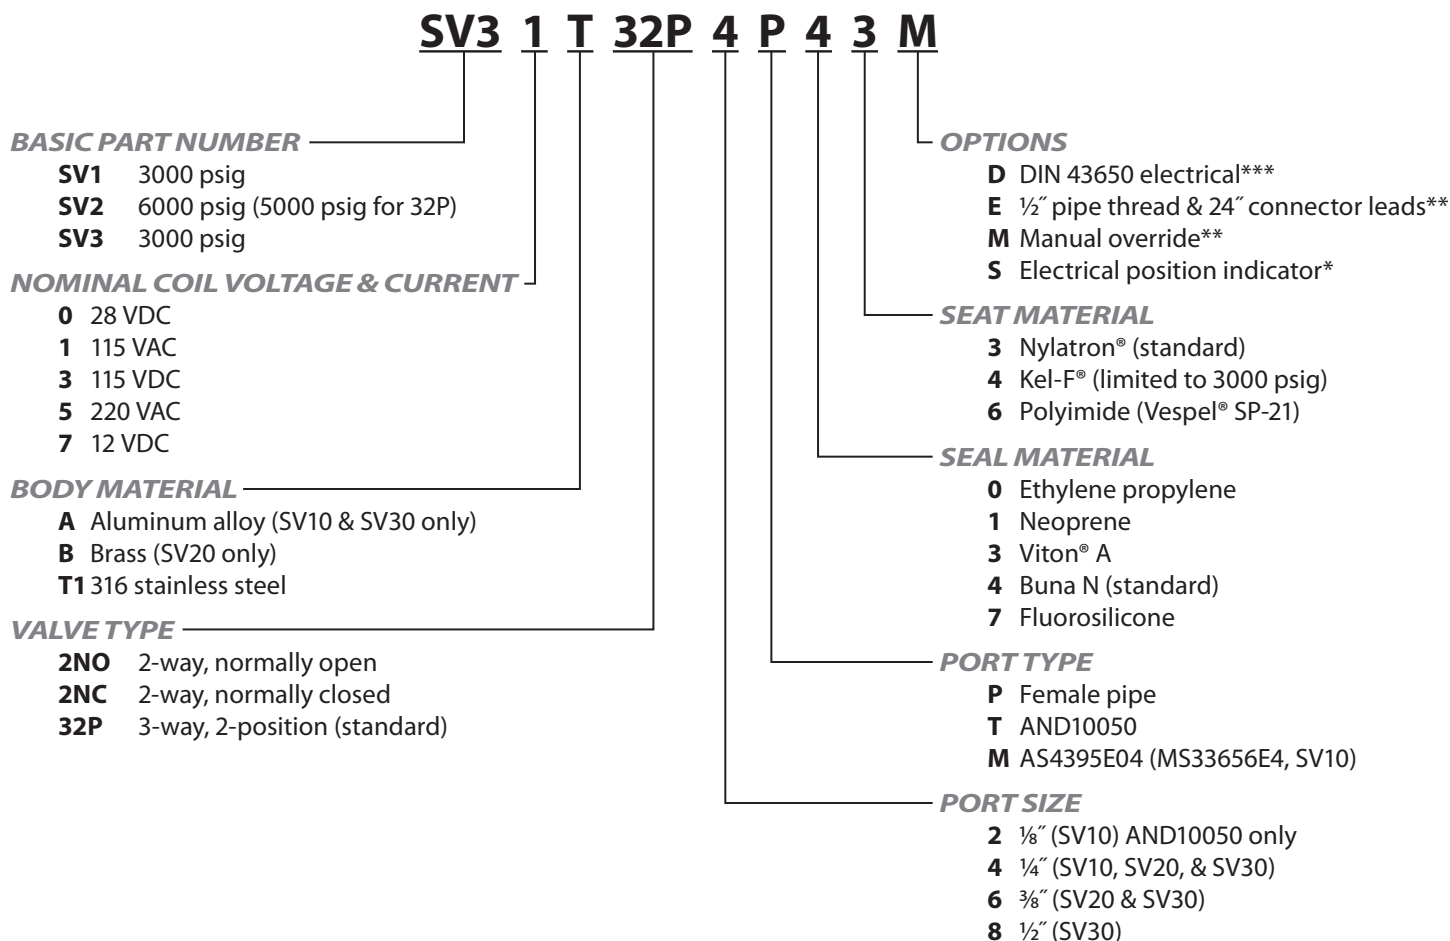

* Manual override and electrical position indicator are not available on the same valve.

** DC valves have MS3102-10SL-4P electrical connector. AC valves have 24" pigtails and ½" conduit.

*** DIN connector furnished complete.


Please consult your Circle Seal Controls distributor or our factory for information on special connections, materials, larger sizes, o-rings, operating pressures and temperature ranges.

Repair Kits

In normal service, the only part(s) which may require replacement is(are) the seal(s). A repair kit may be ordered by placing a "K/" in front of the complete part number (i.e. K/SV30T32P4P43).

SV Series

How to Order: SV400 Series

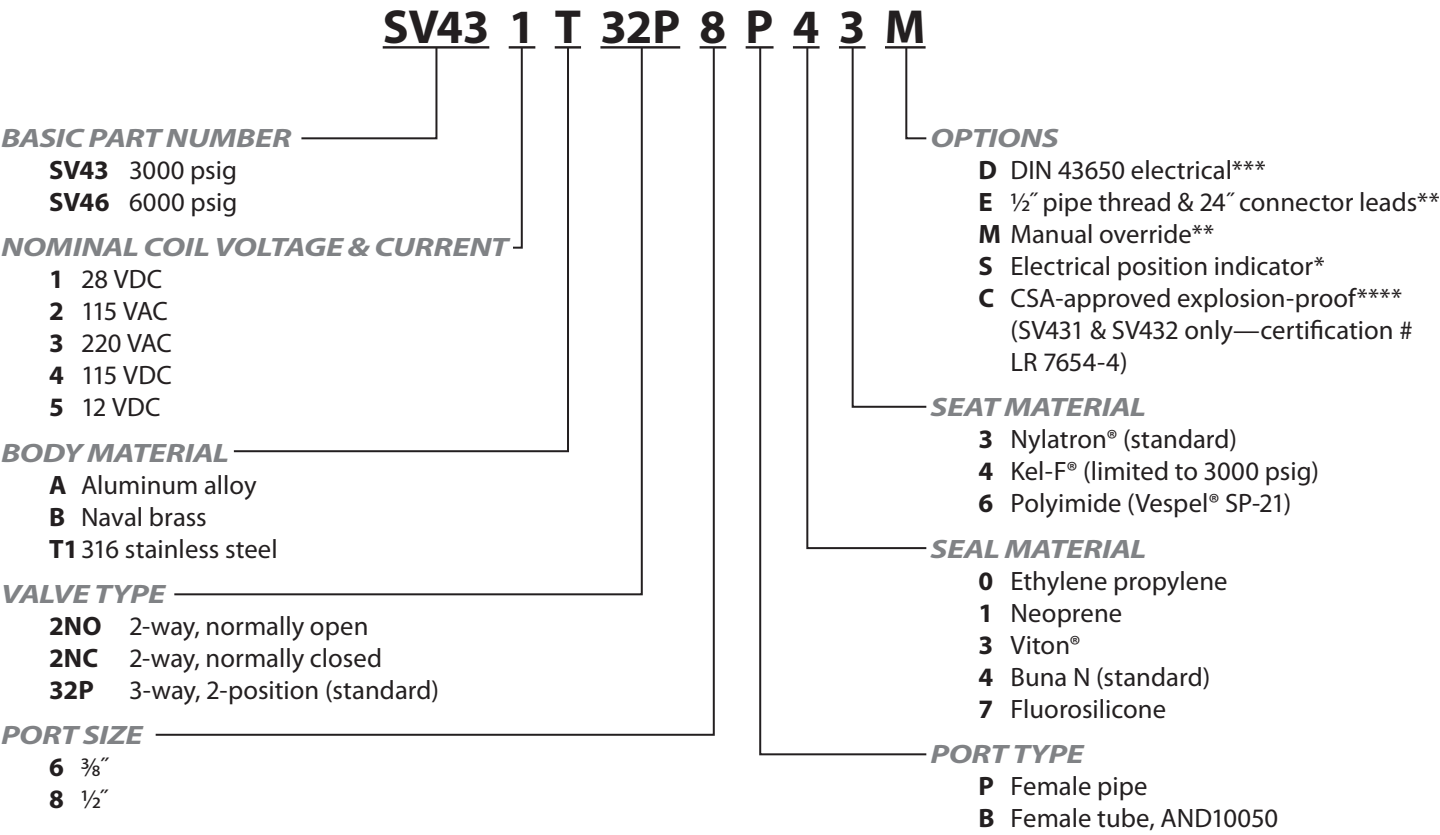

* Manual override and electrical position indicator are not available on the same valve.
** DC valves have MS3102-10SL-4P electrical connector. AC valves have 24" pigtails and 1/2" conduit.
*** DIN connector furnished complete.
**** The "C" option is only available with the following:
• Body material: aluminum alloy and stainless steel
• Seat material: Nylatron® and Kel-F®

Please consult your Circle Seal Controls distributor or our factory for information on special connections, materials, larger sizes, o-rings, operating pressures and temperature ranges.

Repair Kits

In normal service, the only part(s) which may require replacement is(are) the seal(s). A repair kit may be ordered by placing a "K/" in front of the complete part number (i.e. K/SV431T32P8P43M).

For Your Safety

It is solely the responsibility of the system designer and user to select products suitable for their specific application requirements and to ensure proper installation, operation, and maintenance of these products. Material compatibility, product ratings and application details should be considered in the selection. Improper selection or use of products described herein can cause personal injury or property damage.

Viton® is a registered trademark of DuPont Dow Elastomers.
Kel-F® is a registered trademark of 3M Company.
Vespel® is a registered trademark of E.I. du Pont de Nemours and Company.
Nylatron® is a registered trademark of DSM Engineering Plastic Products.

SV Series



CIRCOR International, Inc.

35 Corporate Drive
Burlington, MA 01803-4230
Tel (781) 270-1200
Fax (781) 270-1299
www.circor.com

Aerodyne Controls

30 Haynes Court
Ronkonkoma, NY 11779
Tel (631) 737-1800
Fax (631) 737-1912
www.aerodyne-controls.com

HOKE GmbH

Weitzesweg 11
Postfach 15 41
D-61118 Bad Vilbel-Dortelweil
Tel +49 6101 82 56 0
Fax +49 6101 82 56 40
www.hoke.de

Circle Seal Controls, Inc.

2301 Wardlow Circle
Corona, CA 92880
Tel (909) 270-6200
Fax (909) 270-6201
www.circle-seal.com

HOKE, Inc.

405 Centura Court
Spartanburg, SC 29303
Tel (864) 574-7966
Fax (864) 587-5608
www.hoke.com

CIRCOR Instrumentation, Ltd.

1-3 Bouverie Road
Harrow
Middlesex, HA1 4HB
Tel +44 (0) 20 8423 0113
Fax +44 (0) 20 8864 7008
www.circor.co.uk

Panels Plus

1901 Lynx Place
Ontario, CA 91761
Tel (909) 923-3770
Fax (909) 923-2550
www.circor-panelsplus.com

GO Regulator

405 Centura Court
Spartanburg, SC 29303
Tel (864) 574-7966
Fax (864) 587-5608
www.goreg.com

TOMCO

405 Centura Court
Spartanburg, SC 29303
Tel (864) 574-7966
Fax (864) 587-5608
www.tomcoquickcouplers.com

HOKE Controls

2301 Wardlow Circle
Corona, CA 92880
Tel (909) 898-6100
Fax (909) 898-6119

U.S. Para Plate

12810 Earhart Avenue
Auburn, CA 95602
Tel (530) 885-8187
Fax (530) 885-8117
www.usparaplate.com

LIMITED WARRANTY

ALL CIRCLE SEAL CONTROLS, INC., GO REGULATOR, AND HOKE INC. PRODUCTS ARE MADE TO EXACTING STANDARDS OF DESIGN, MATERIAL, WORKMANSHIP AND QUALITY CONTROL AND ARE WARRANTED TO BE FREE OF DEFECTS IN MATERIAL AND WORKMANSHIP AND REASONABLY FIT FOR THE USES SET FORTH IN SELLER'S CATALOG OR THE CONTRACT SPECIFICATIONS FOR A PERIOD OF ONE YEAR AFTER SALE IF PROPERLY INSTALLED AND MAINTAINED AND UNDER THE NORMAL USE AND SERVICE FOR WHICH THE EQUIPMENT IS INTENDED. BUYER TO INSPECT THE GOODS WITHIN TEN DAYS OF DELIVERY AND TO THEN IMMEDIATELY NOTIFY SELLER OF ANY DEFECTS IN ORDER TO CLAIM A DEFECT. THIS WARRANTY IS IN LIEU OF ALL OTHER WARRANTIES WHETHER THEY ARE STATUTORY, EXPRESS OR IMPLIED, INCLUDING AMONG OTHER THINGS ANY IMPLIED WARRANTY OF MERCHANTABILITY FITNESS FOR A PARTICULAR PURCHASE NOT SET FORTH IN SELLER'S CATALOG, AND ALSO DOES NOT APPLY TO ANY PRODUCTS OF SELLER WHICH HAVE BEEN REPAIRED, ALTERED OR MODIFIED OR HAVE BEEN SUBJECT TO MISUSE OR ABUSE. SELLER IS NOT LIABLE FOR ANY CONSEQUENTIAL, INCIDENTAL OR SPECIAL DAMAGES RESULTING DIRECTLY OR INDIRECTLY FROM THE DESIGN, MATERIAL, WORKMANSHIP, OPERATION OR INSTALLATION OF ANY OF ITS PRODUCTS AND NEITHER ASSUMES NOR AUTHORIZES ANY OTHER PERSON TO ASSUME FOR IT ANY OTHER LIABILITY IN CONNECTION THEREWITH. BUYER'S EXCLUSIVE REMEDY SHALL BE THE REPAIR OR REPLACEMENT OF ANY SUCH DEFECTIVE PRODUCT AFTER VERIFICATION BY SELLER. THIS WARRANTY IS IN EFFECT UNLESS SUPERSEDED BY LIMITED WARRANTY, FORM NO. 2299 (4/83)