


THE INFORMATION CONTAINED IN THIS DRAWING IS THE SOLE PROPERTY OF MBARI. ANY REPRODUCTION IN PART OR WHOLE WITHOUT THE WRITTEN PERMISSION OF MBARI IS PROHIBITED.

REVISIONS			
REV.	DESCRIPTION	DATE	APPROVED
	INITIAL RELEASE		

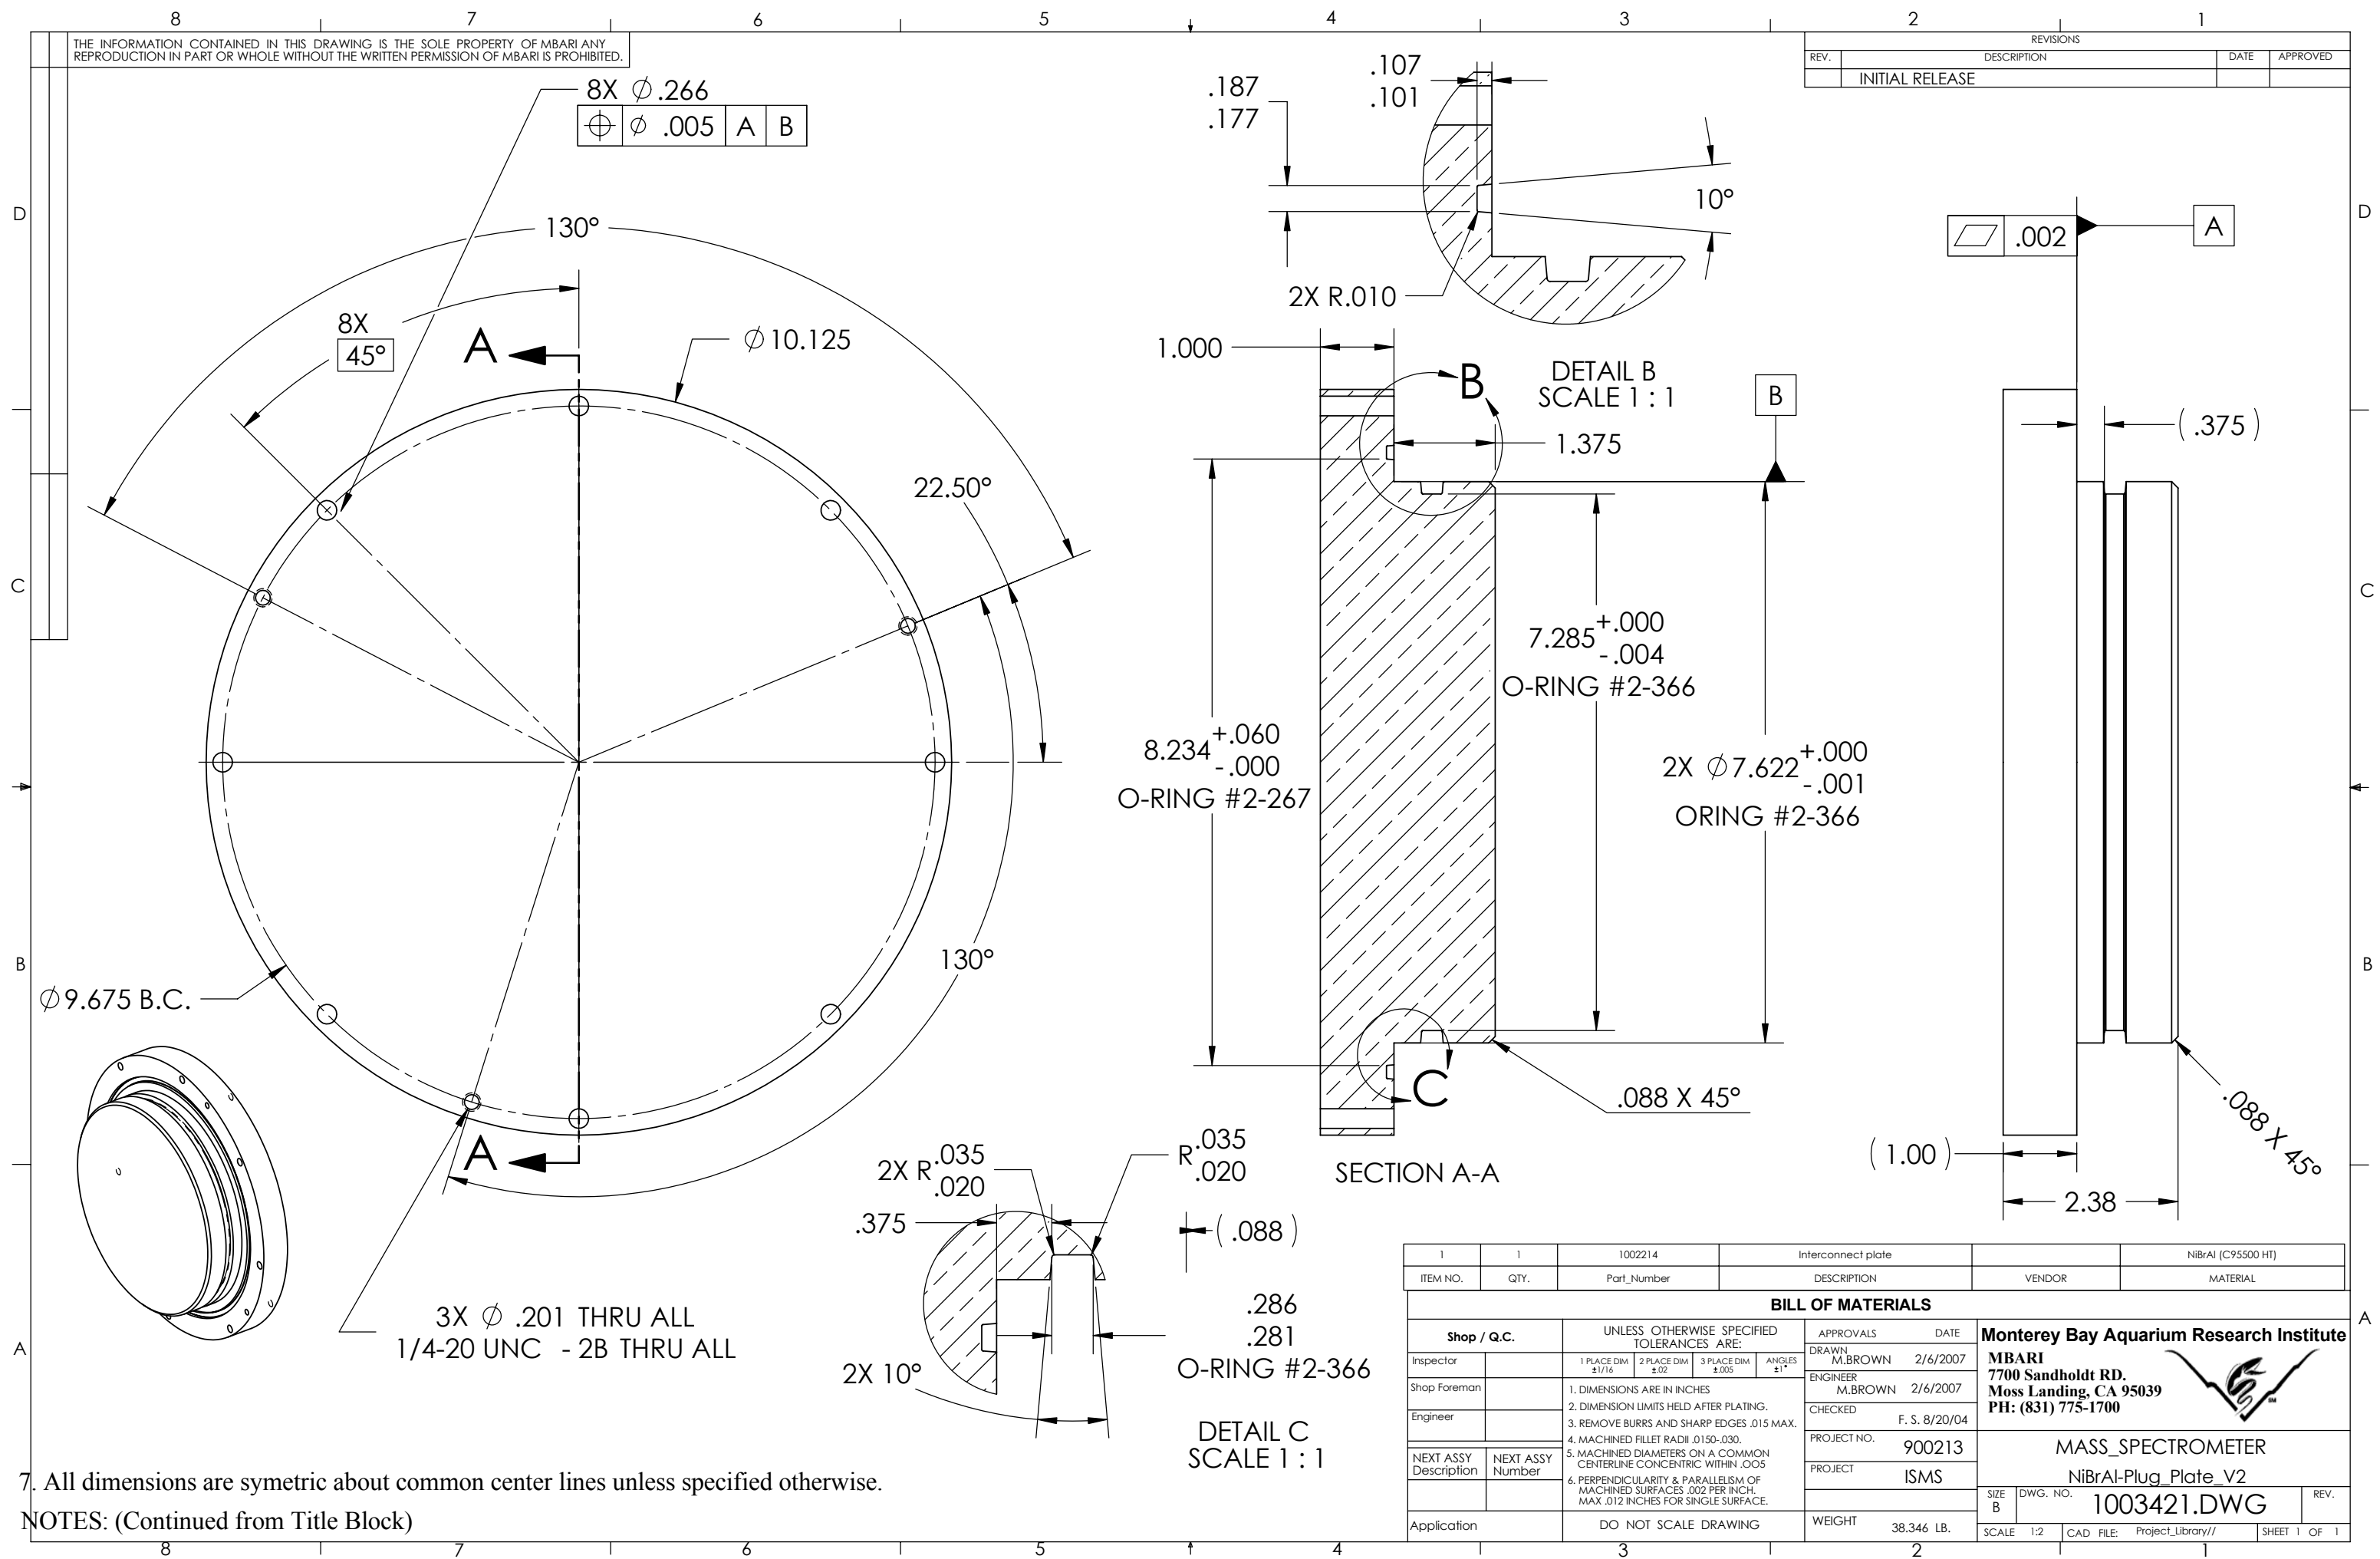

7. All dimensions are symmetric about common center lines unless specified otherwise.

NOTES: (Continued from Title Block)

1	1	1002214	Interconnect plate			NiBrAl /C95500 HT)		
ITEM NO.	QTY.	Part Number	DESCRIPTION		VENDOR		MATERIAL	
BILL OF MATERIALS								
Shop / Q.C.		UNLESS OTHERWISE SPECIFIED TOLERANCES ARE:			APPROVALS		DATE	
Inspector		1 PLACE DIM ±.1/16	2 PLACE DIM ±.02	3 PLACE DIM ±.005	ANGLES ±1°	DRAWN M.BROWN	2/6/2007	
Shop Foreman		1. DIMENSIONS ARE IN INCHES 2. DIMENSION LIMITS HELD AFTER PLATING. 3. REMOVE BURRS AND SHARP EDGES .015 MAX. 4. MACHINED FILLET RADI .0150-.030. 5. MACHINED DIAMETERS ON A COMMON CENTERLINE CONCENTRIC WITHIN .005 6. PERPENDICULARITY & PARALLELISM OF MACHINED SURFACES .002 PER INCH. MAX .012 INCHES FOR SINGLE SURFACE.				ENGINEER M.BROWN	2/6/2007	
Engineer						CHECKED	F. S. 8/20/04	
NEXT ASSY Description						NEXT ASSY Number	PROJECT NO.	900213
			PROJECT	ISMS	Monterey Bay Aquarium Research Institute MBARI 7700 Sandholdt RD. Moss Landing, CA 95039 PH: (831) 775-1700			
Application		DO NOT SCALE DRAWING		WEIGHT				38.34 LB.
						SIZE B	DWG. NO.	REV.
						1003421.DWG		
						SCALE 1:2	CAD FILE: Project_Library//	SHEET 1 OF 1