


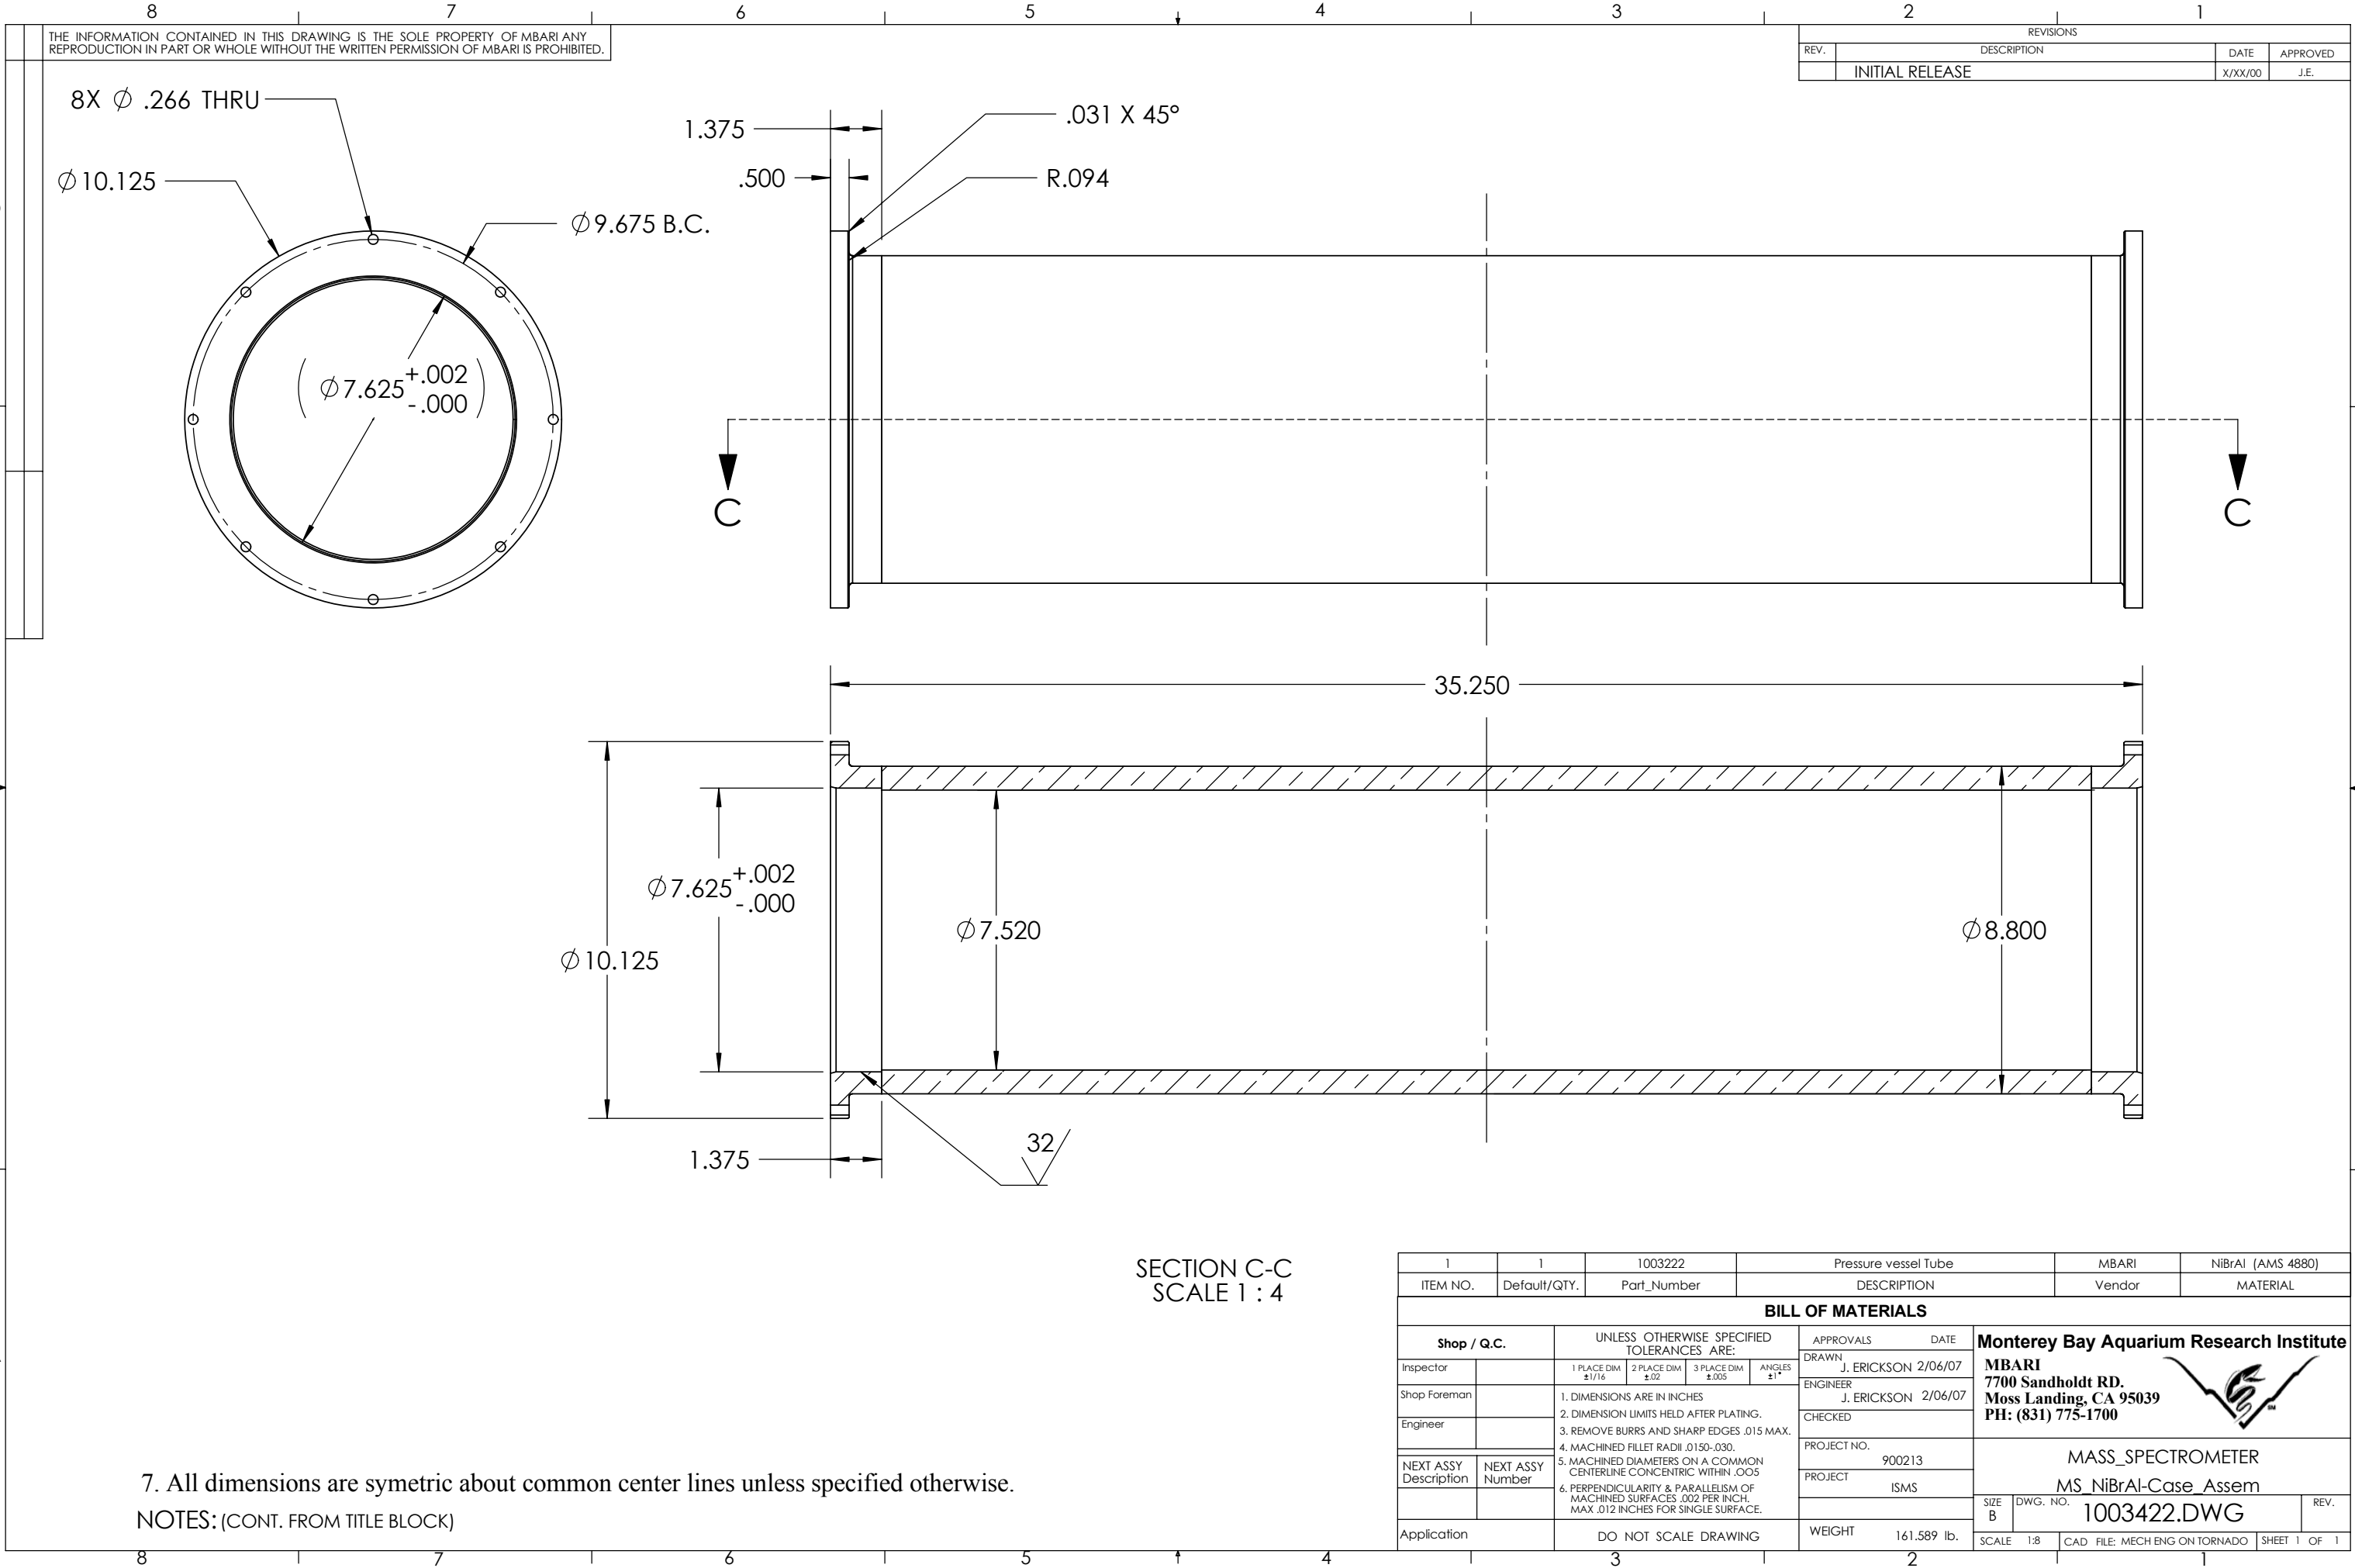

THE INFORMATION CONTAINED IN THIS DRAWING IS THE SOLE PROPERTY OF MBARI ANY REPRODUCTION IN PART OR WHOLE WITHOUT THE WRITTEN PERMISSION OF MBARI IS PROHIBITED.

REVISIONS			
REV.	DESCRIPTION	DATE	APPROVED
	INITIAL RELEASE	X/XX/00	J.E.

7. All dimensions are symetric about common center lines unless specified otherwise.

NOTES: (CONT. FROM TITLE BLOCK)

Monterey Bay Aquarium Research Institute

MBARI

7700 Sandholdt RD.

Moss Landing, CA 95039

PH: (831) 775-1700



MASS SPECTROMETER

MS_NiBrAl-Case_Assem

1003422.DWG

SIZE B

DWG. NO.

SCALE 1:8

REV.

SHEET 1 OF 1