
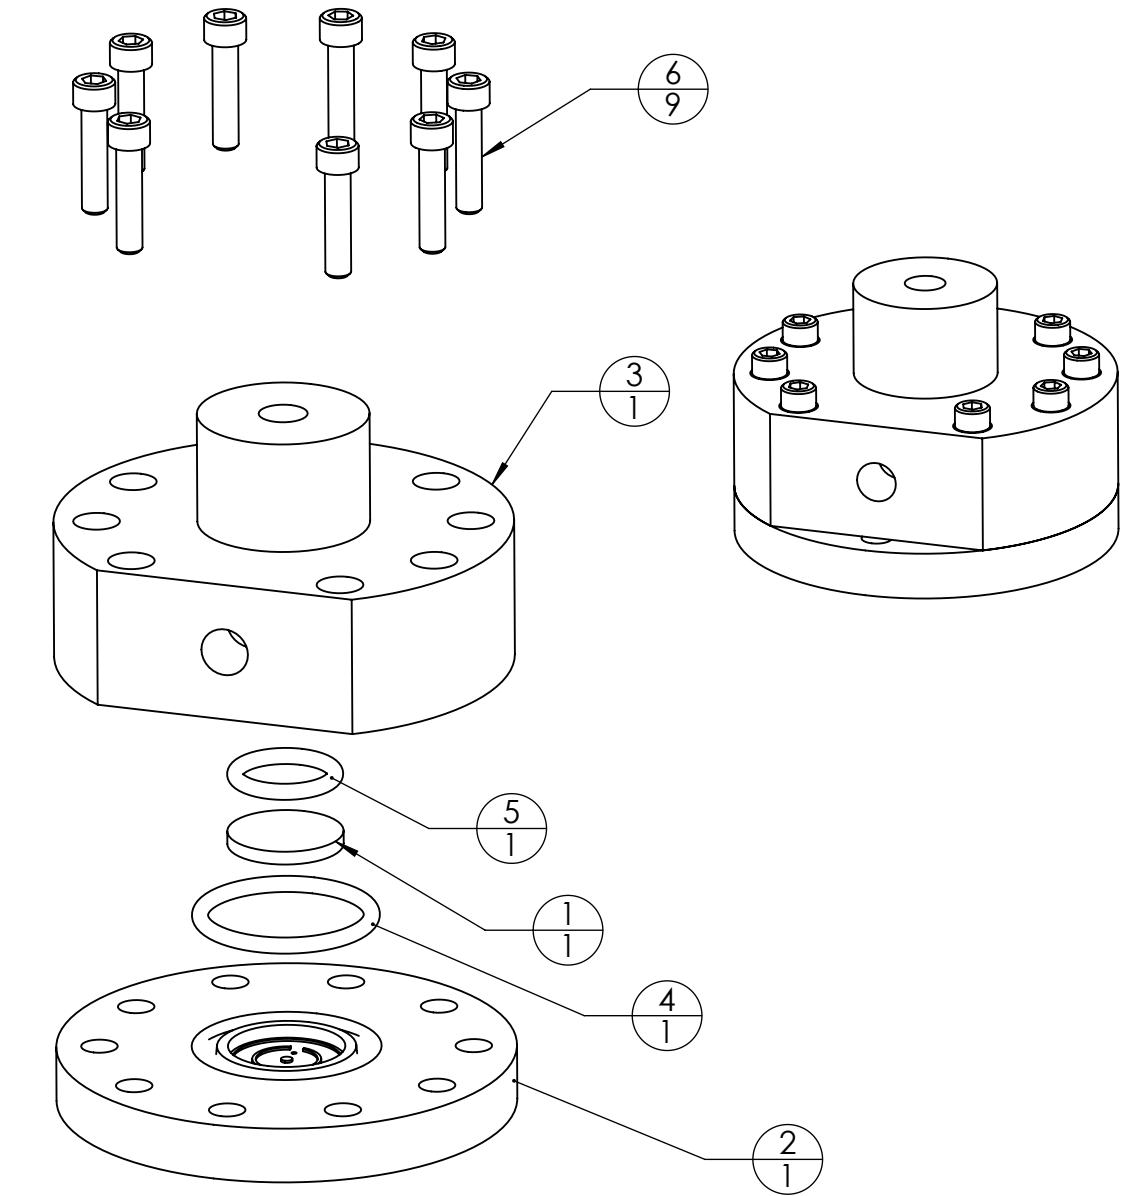


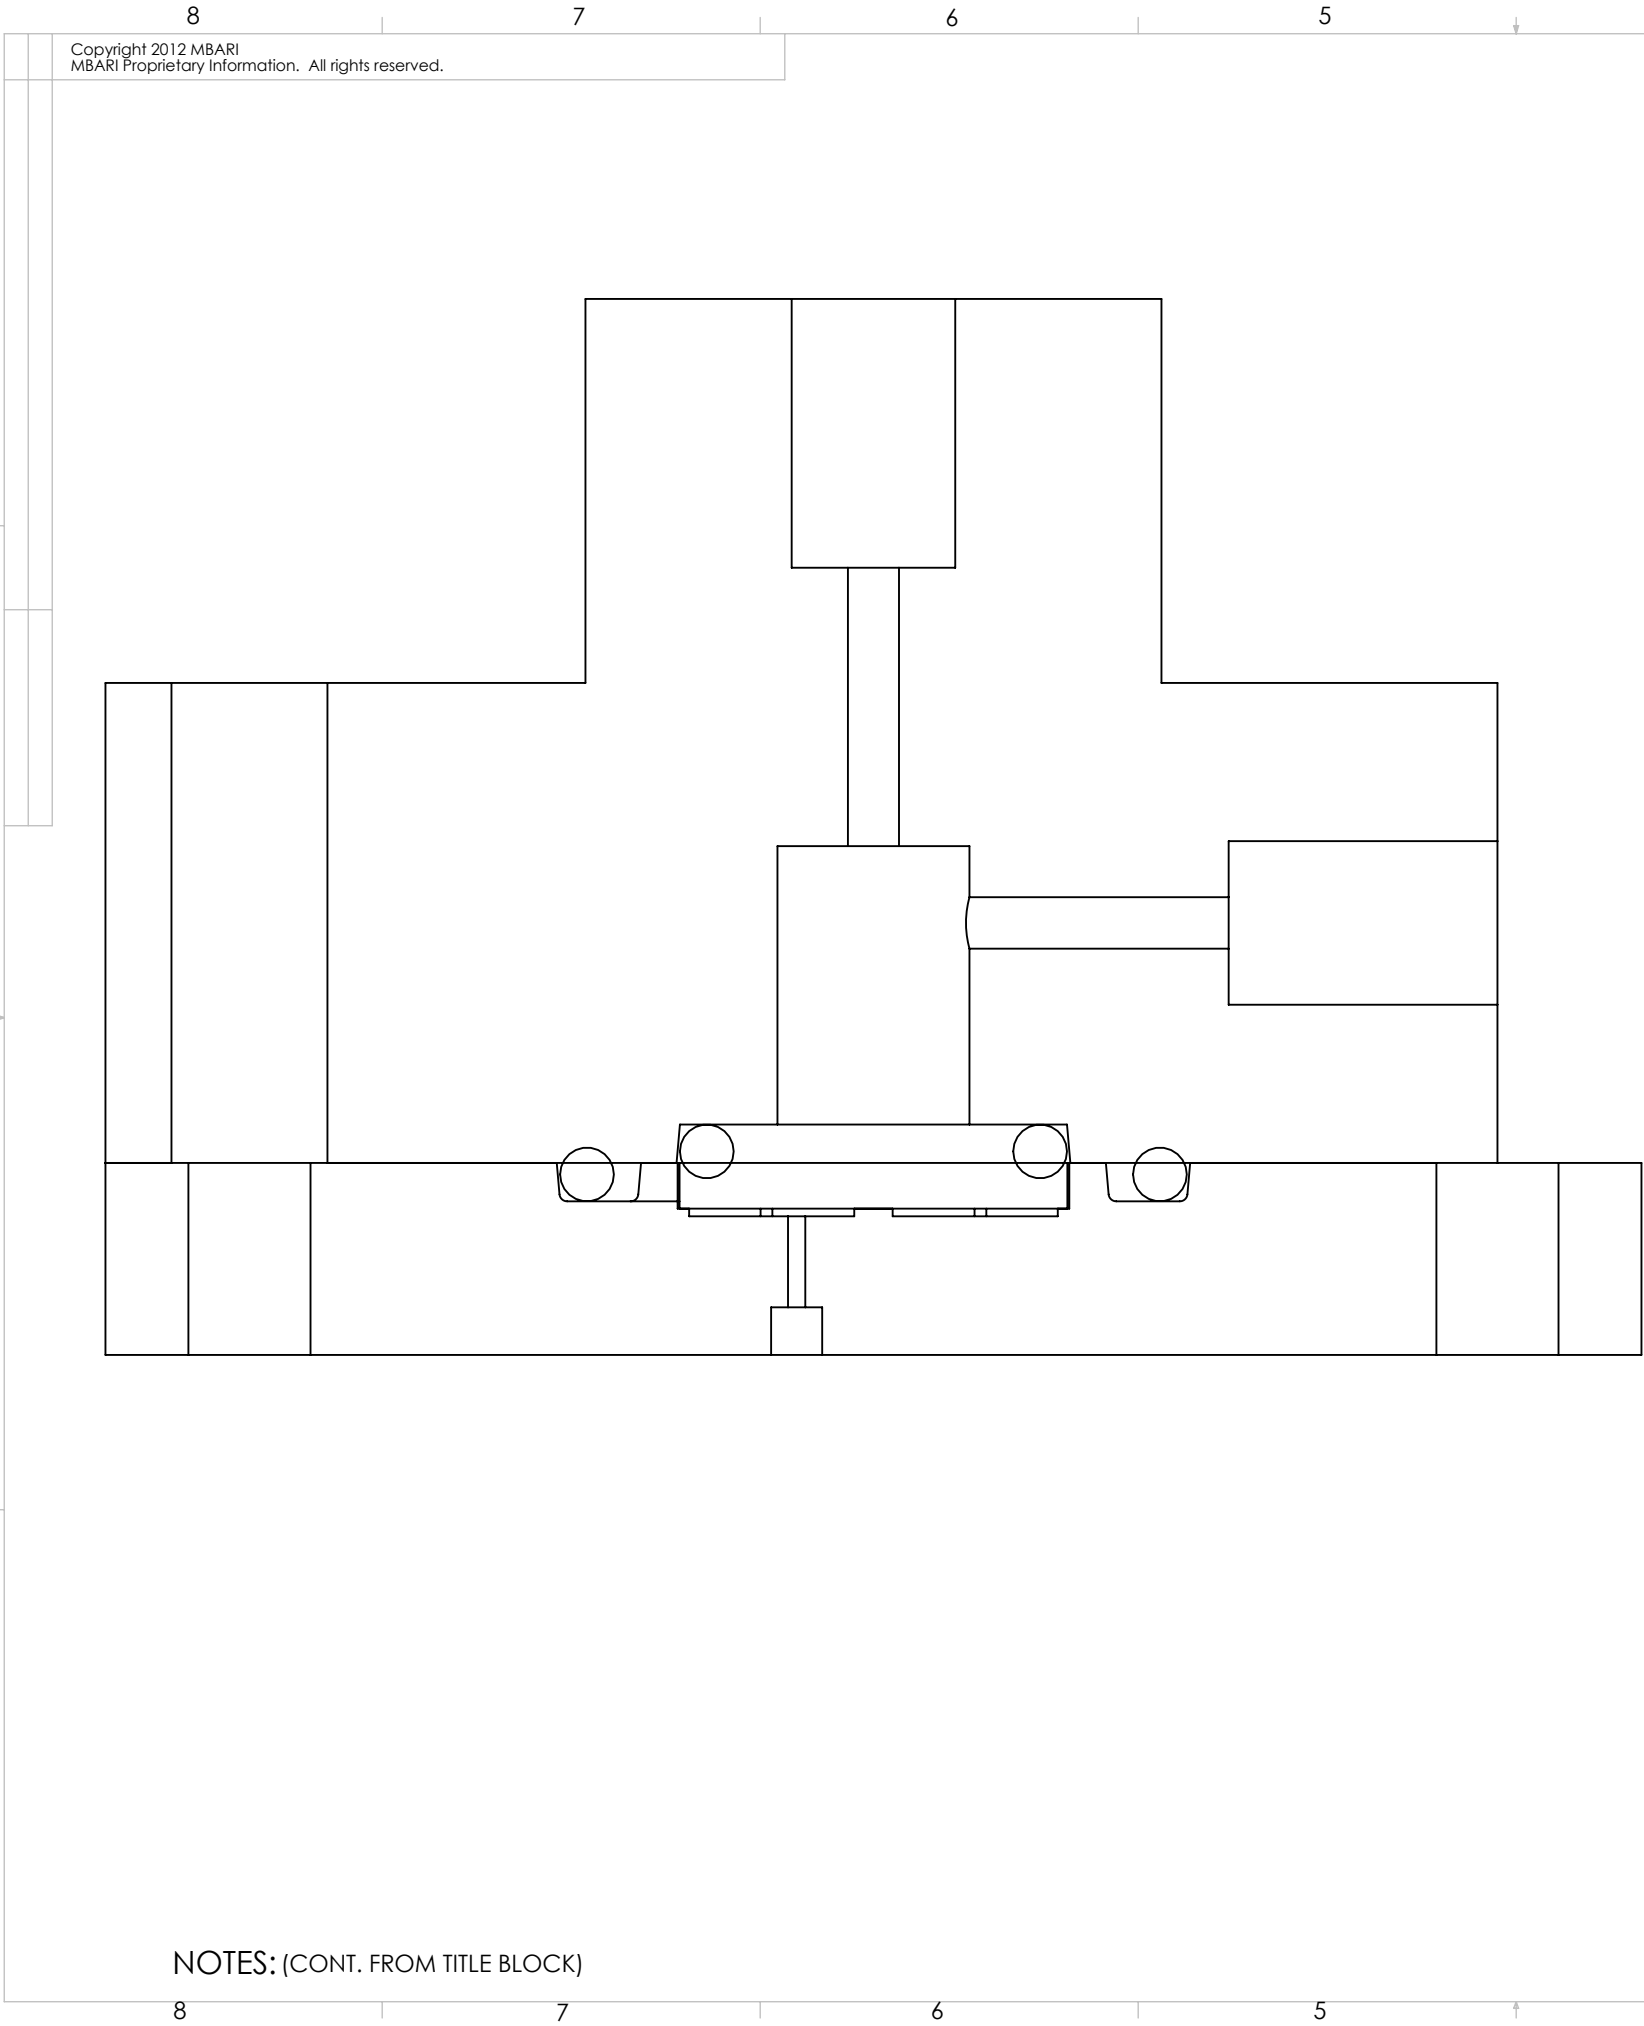

ITEM NO.	QTY.	DESCRIPTION	PART NUMBER	VENDOR	MATERIAL
1	1	Frit_Disk			
2	1	Frit_Backing_V3			316 S.S.
3	1	Frit_Cover_V2			316 S.S.
4	1	2-017			BUNA - N
5	1	2-012			BUNA - N
6	9	HX-SHCS 0.112-40x0.5x0.5-N			

ITEM NO.	QTY.	PART NO.	DESCRIPTION	VENDOR	MATERIAL SPECIFICATION
BILL OF MATERIALS					
Shop / Q.C.		UNLESS OTHERWISE SPECIFIED TOLERANCES ARE:		APPROVALS	DATE
Inspector		1 PLACE DIM ±1/16	2 PLACE DIM ±.02	DRAWN J. ERICKSON	10/10/02
Shop Foreman		3 PLACE DIM ±.005	ANGLES ±1°	ENGINEER J. ERICKSON	10/10/02
Engineer		1. DIMENSIONS ARE IN INCHES 2. DIMENSION LIMITS HELD AFTER PLATING. 3. REMOVE BURRS AND SHARP EDGES .015 MAX. 4. MACHINED FILLET RADII .0150-.030. 5. MACHINED DIAMETERS ON A COMMON CENTERLINE CONCENTRIC WITHIN .005 6. PERPENDICULARITY & PARALLELISM OF MACHINED SURFACES .002 PER INCH, MAX .012 INCHES FOR SINGLE SURFACE.		CHECKED F.S.	1/16/03
NEXT ASSY Description	NEXT ASSY Number			PROJECT NO. 900213	
				PROJECT MASS SPEC.	
Application		DO NOT SCALE DRAWING		WEIGHT	

SIZE B	DWG. NO. 100000.DWG	REV.
SCALE 1:1	CAD FILE: MECH ENG ON TORNADO	SHEET 1 OF 1

Monterey Bay Aquarium Research Institute
MBARI
7700 Sandholdt RD.
Moss Landing, CA 95039
PH: (831) 775-1700

SAMPLE MEMBRANE
Frit_Assem_V3