



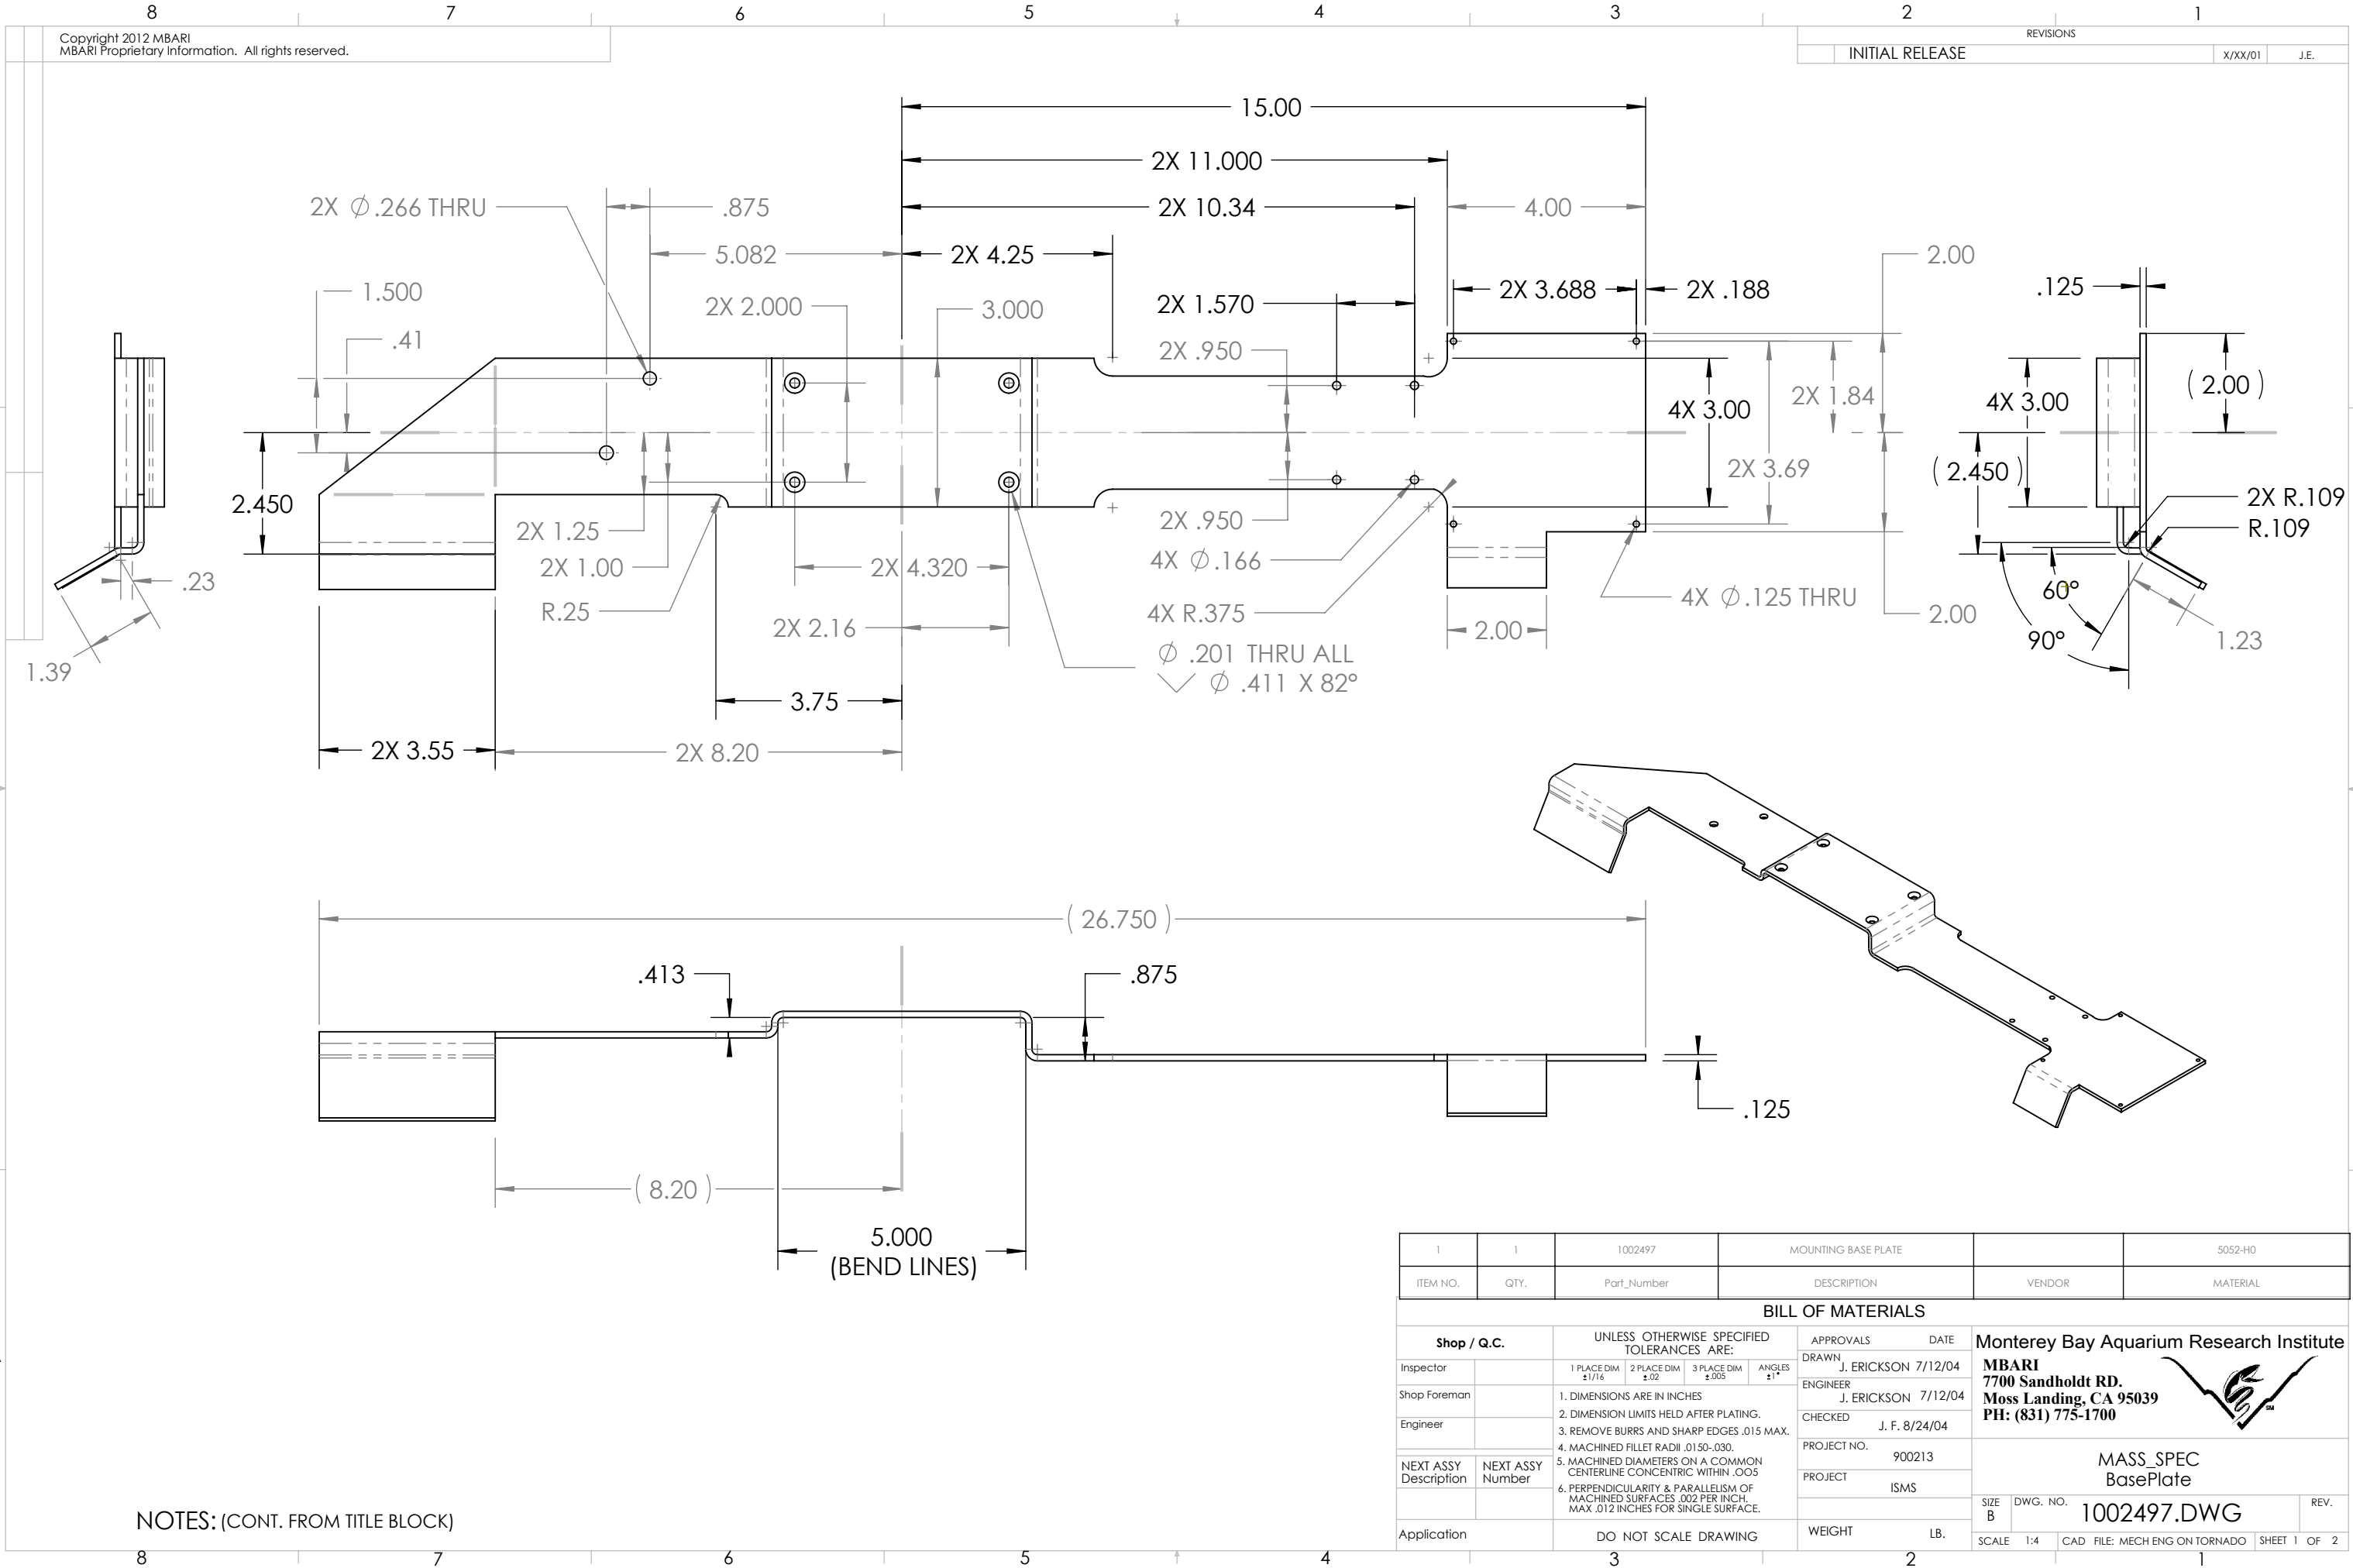

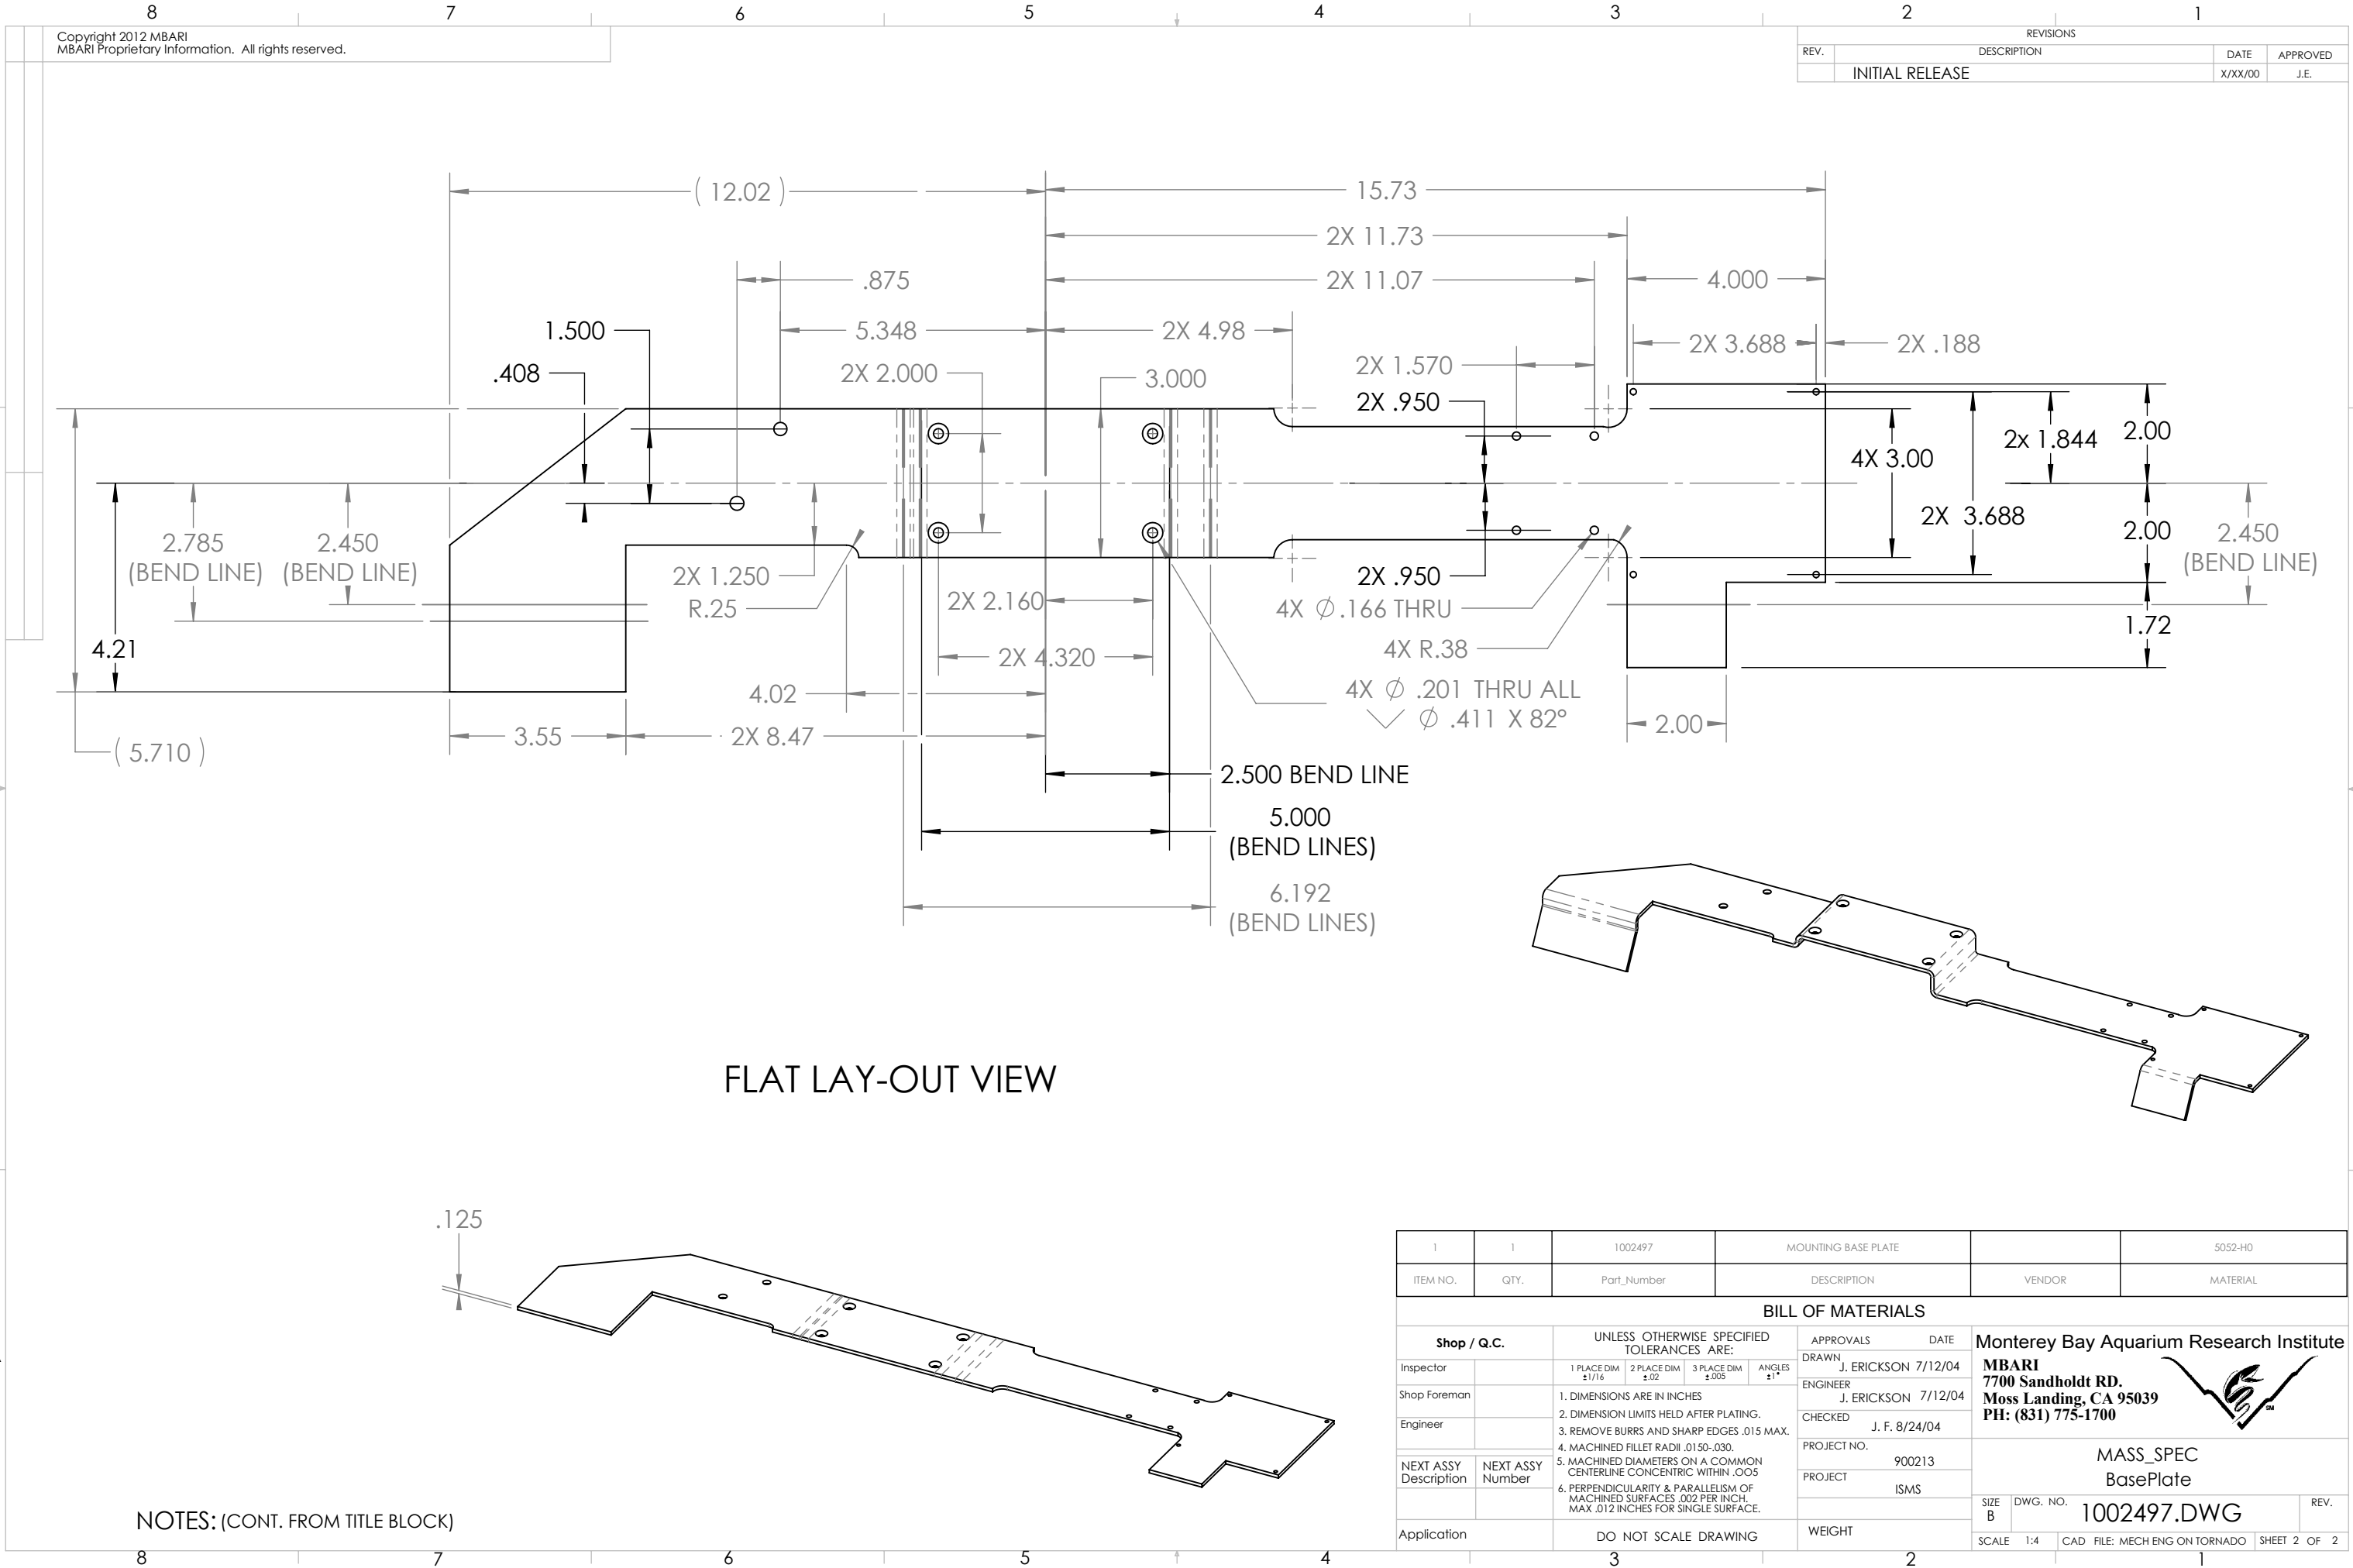

Copyright 2012 MBARI
MBARI Proprietary Information. All rights reserved.

REVISIONS			
REV.	DESCRIPTION	DATE	APPROVED
	INITIAL RELEASE	X/XX/00	J.E.

FLAT LAY-OUT VIEW

NOTES: (CONT. FROM TITLE BLOCK)

1	1	1002497	MOUNTING BASE PLATE		5052-H0	
ITEM NO.	QTY.	Part Number	DESCRIPTION		VENDOR	MATERIAL
BILL OF MATERIALS						
Shop / Q.C.		UNLESS OTHERWISE SPECIFIED TOLERANCES ARE:		APPROVALS		DATE
Inspector		1 PLACE DIM ±1/16	2 PLACE DIM ±.02	3 PLACE DIM ±.005	ANGLES ±1°	
Shop Foreman		1. DIMENSIONS ARE IN INCHES 2. DIMENSION LIMITS HELD AFTER PLATING. 3. REMOVE BURRS AND SHARP EDGES .015 MAX. 4. MACHINED FILLET RADII .0150-.030. 5. MACHINED DIAMETERS ON A COMMON CENTERLINE CONCENTRIC WITHIN .005 6. PERPENDICULARITY & PARALLELISM OF MACHINED SURFACES .002 PER INCH. MAX .012 INCHES FOR SINGLE SURFACE.		DRAWN		J. ERICKSON 7/12/04
Engineer				ENGINEER		J. ERICKSON 7/12/04
				CHECKED		J. F. 8/24/04
NEXT ASSY Description	NEXT ASSY Number			PROJECT NO.		900213
				PROJECT		ISMS
Application		DO NOT SCALE DRAWING		WEIGHT		
				SIZE B		DWG. NO. 1002497.DWG
				SCALE 1:4		CAD FILE: MECH ENG ON TORNADO SHEET 2 OF 2

Monterey Bay Aquarium Research Institute
MBARI
7700 Sandholdt RD.
Moss Landing, CA 95039
PH: (831) 775-1700



MASS_SPEC
BasePlate

1002497.DWG

REV.