




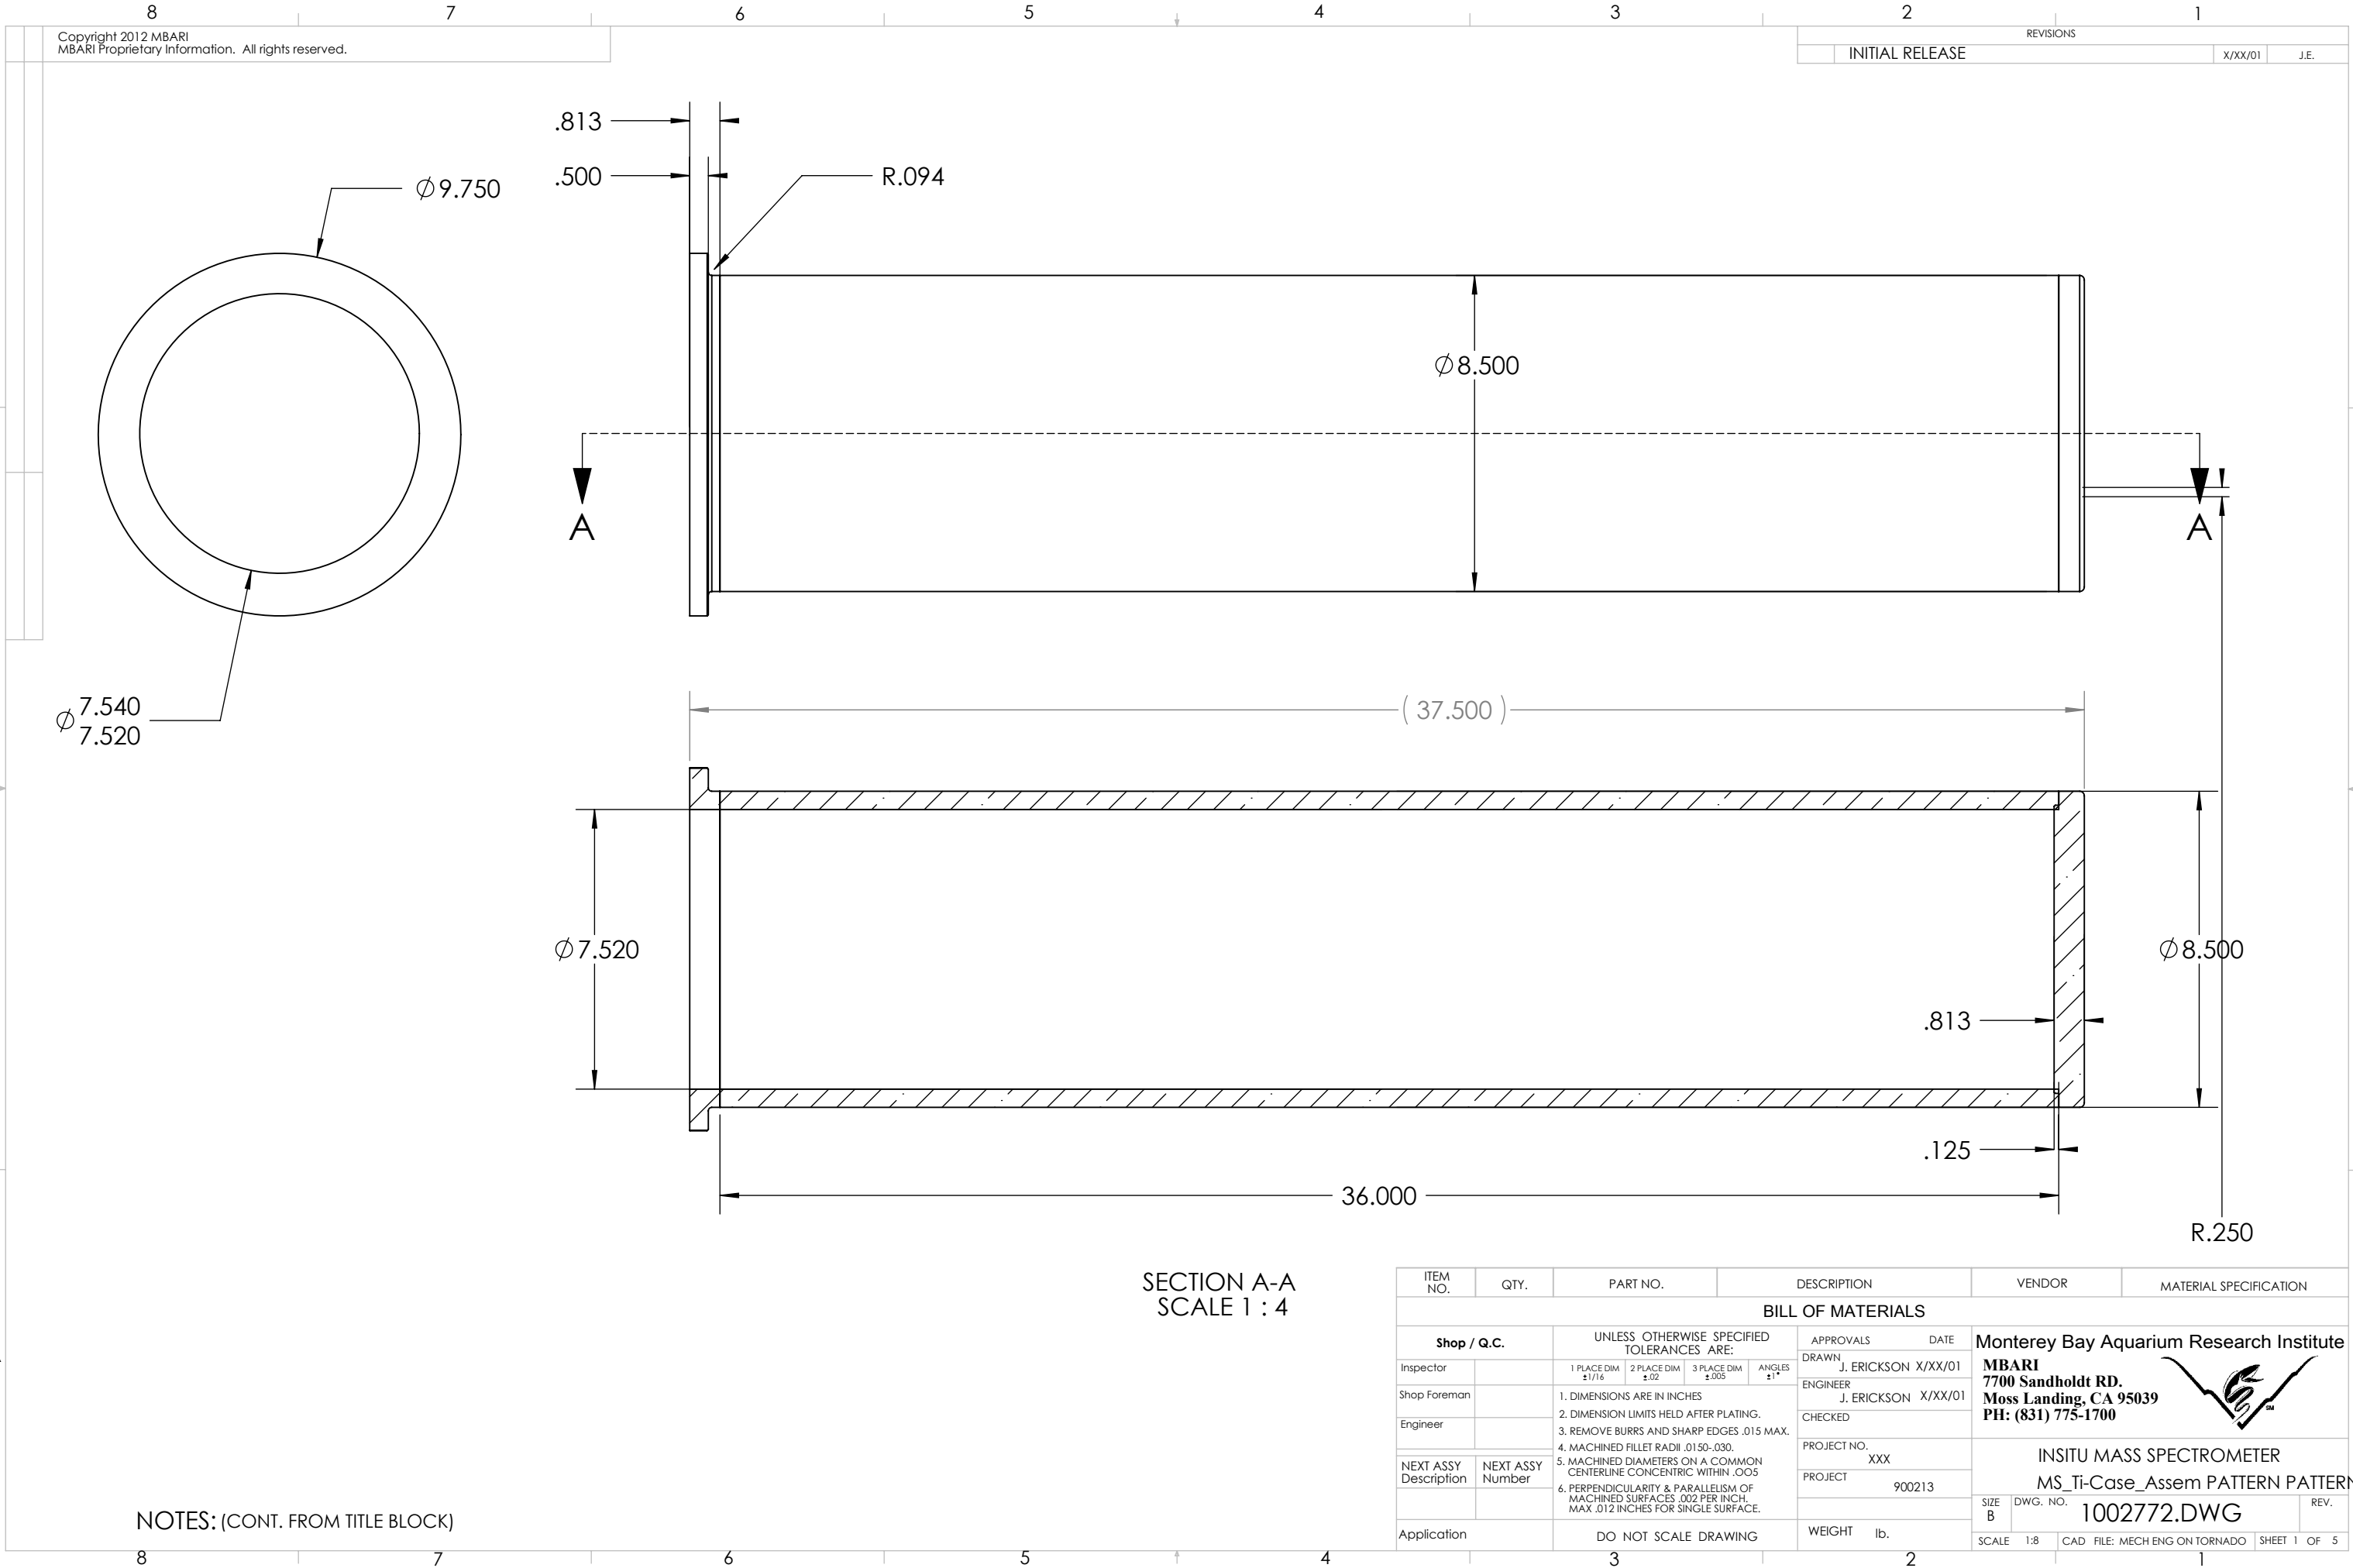

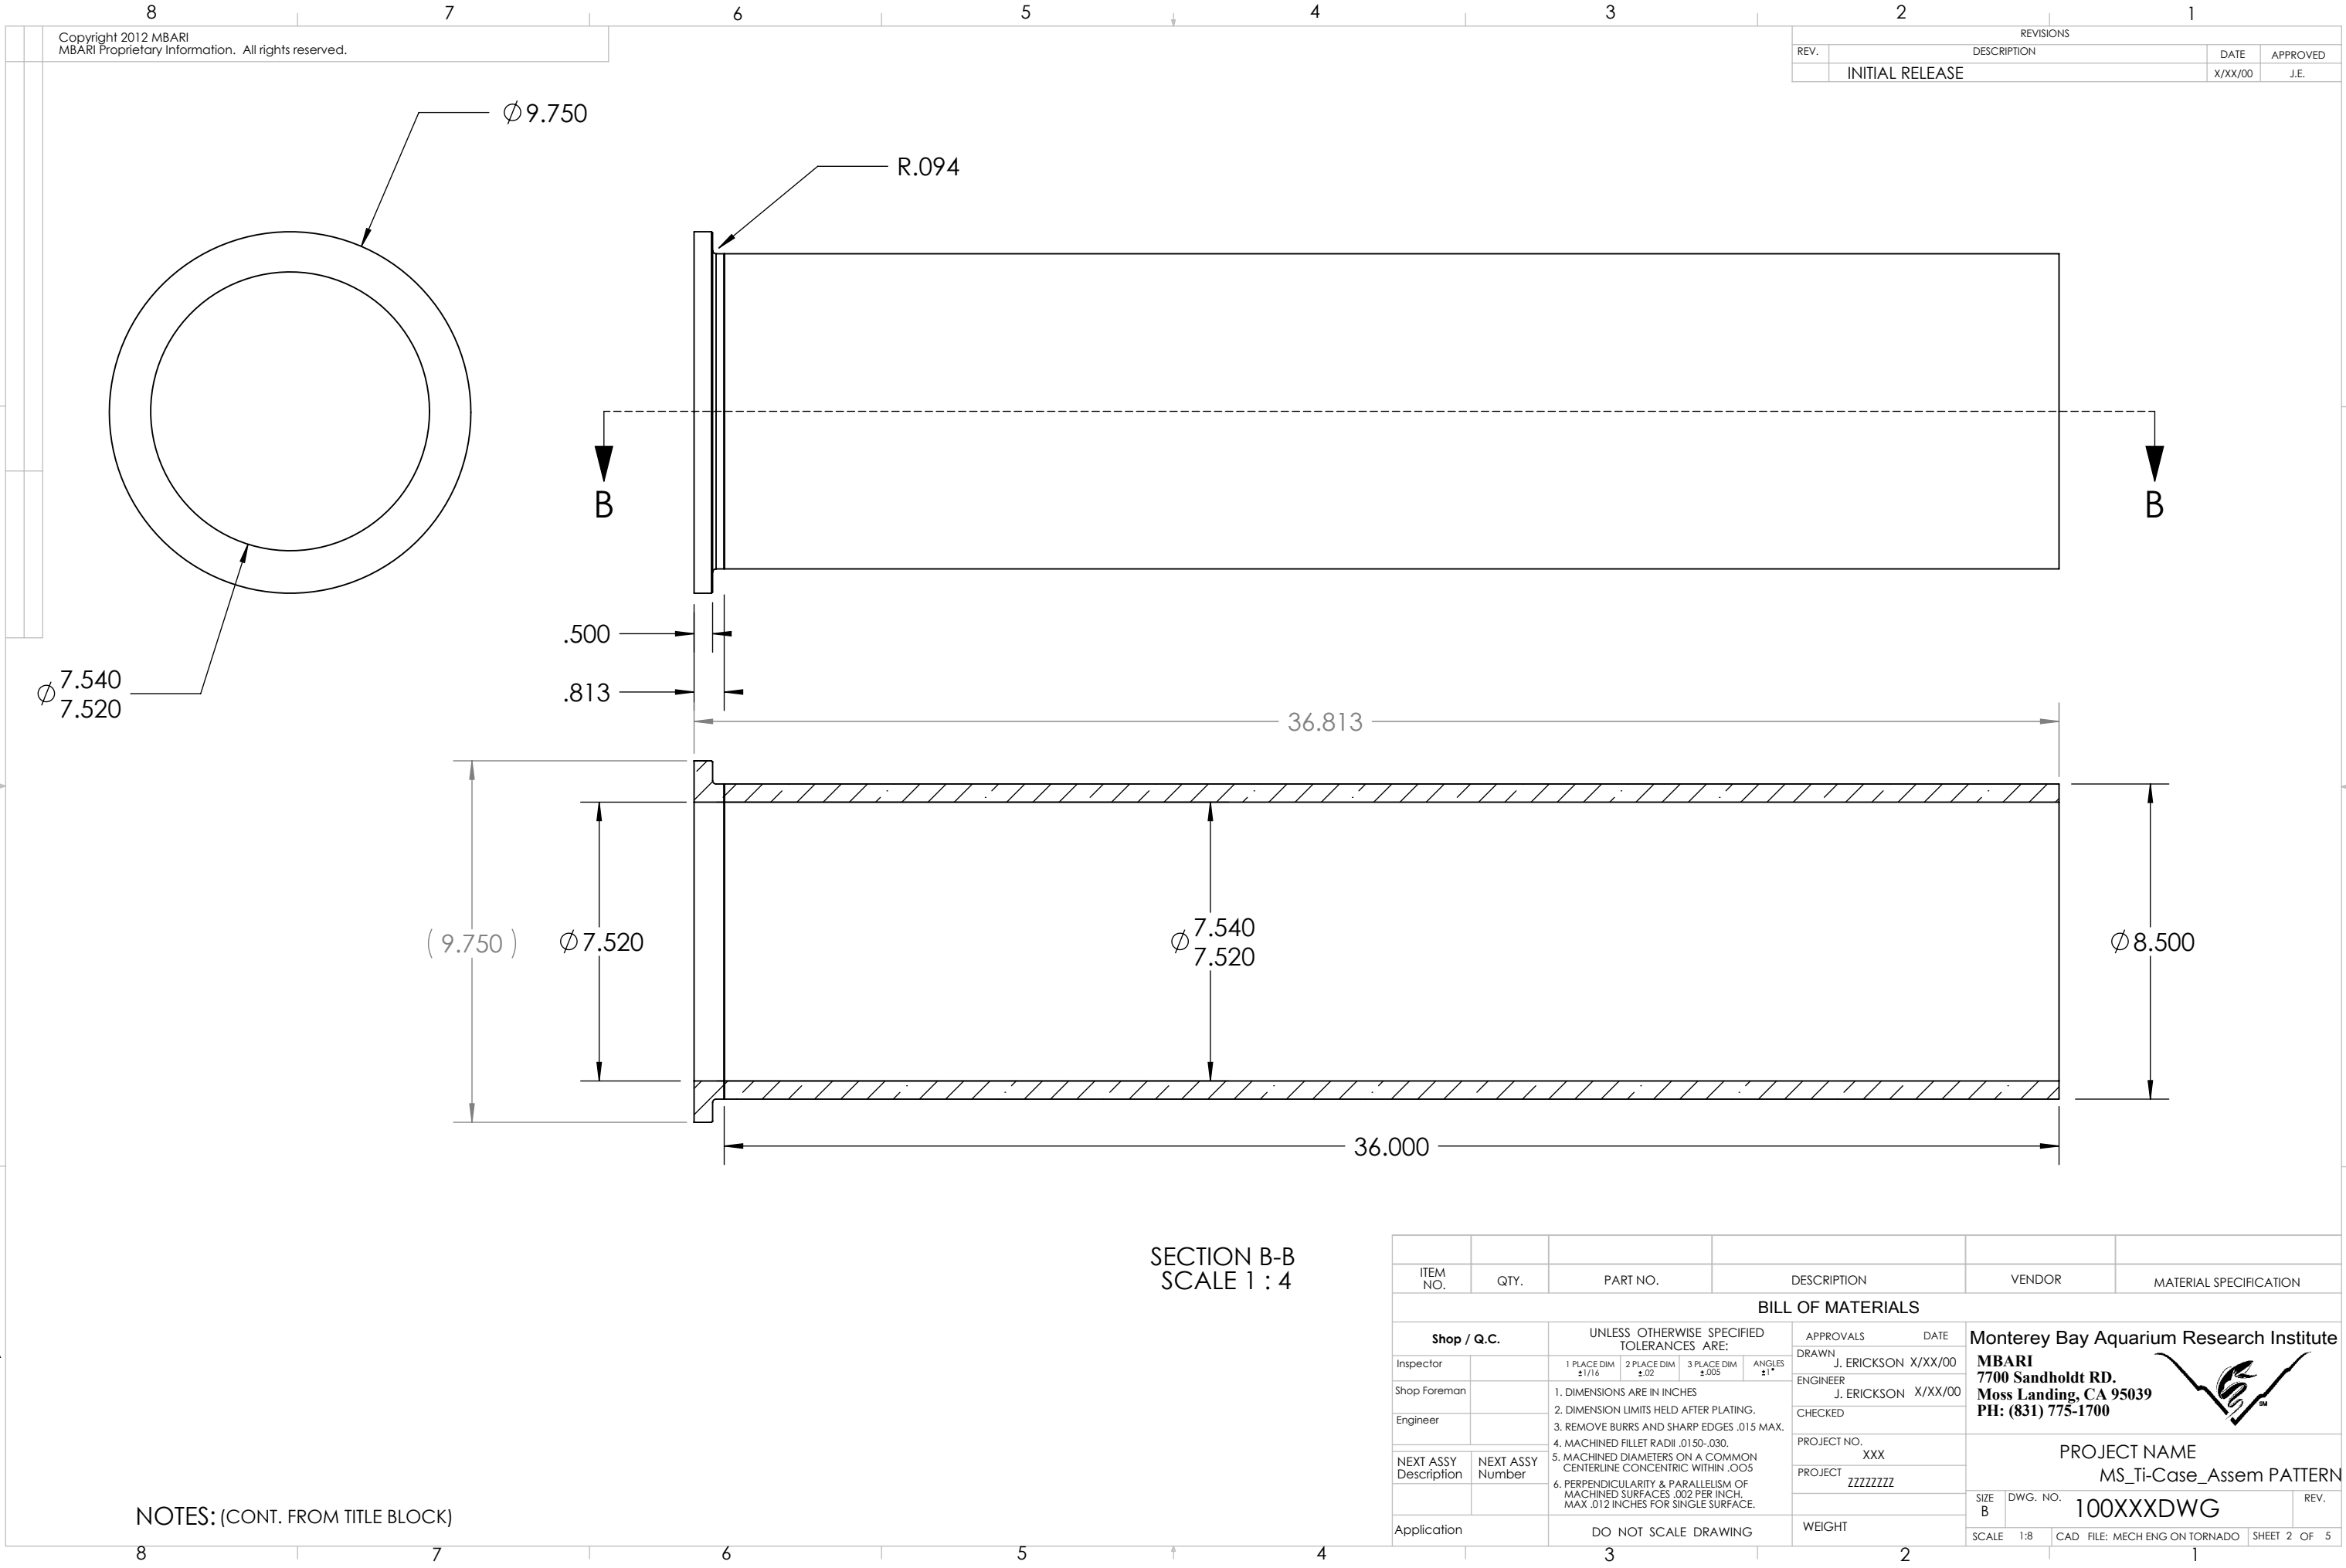

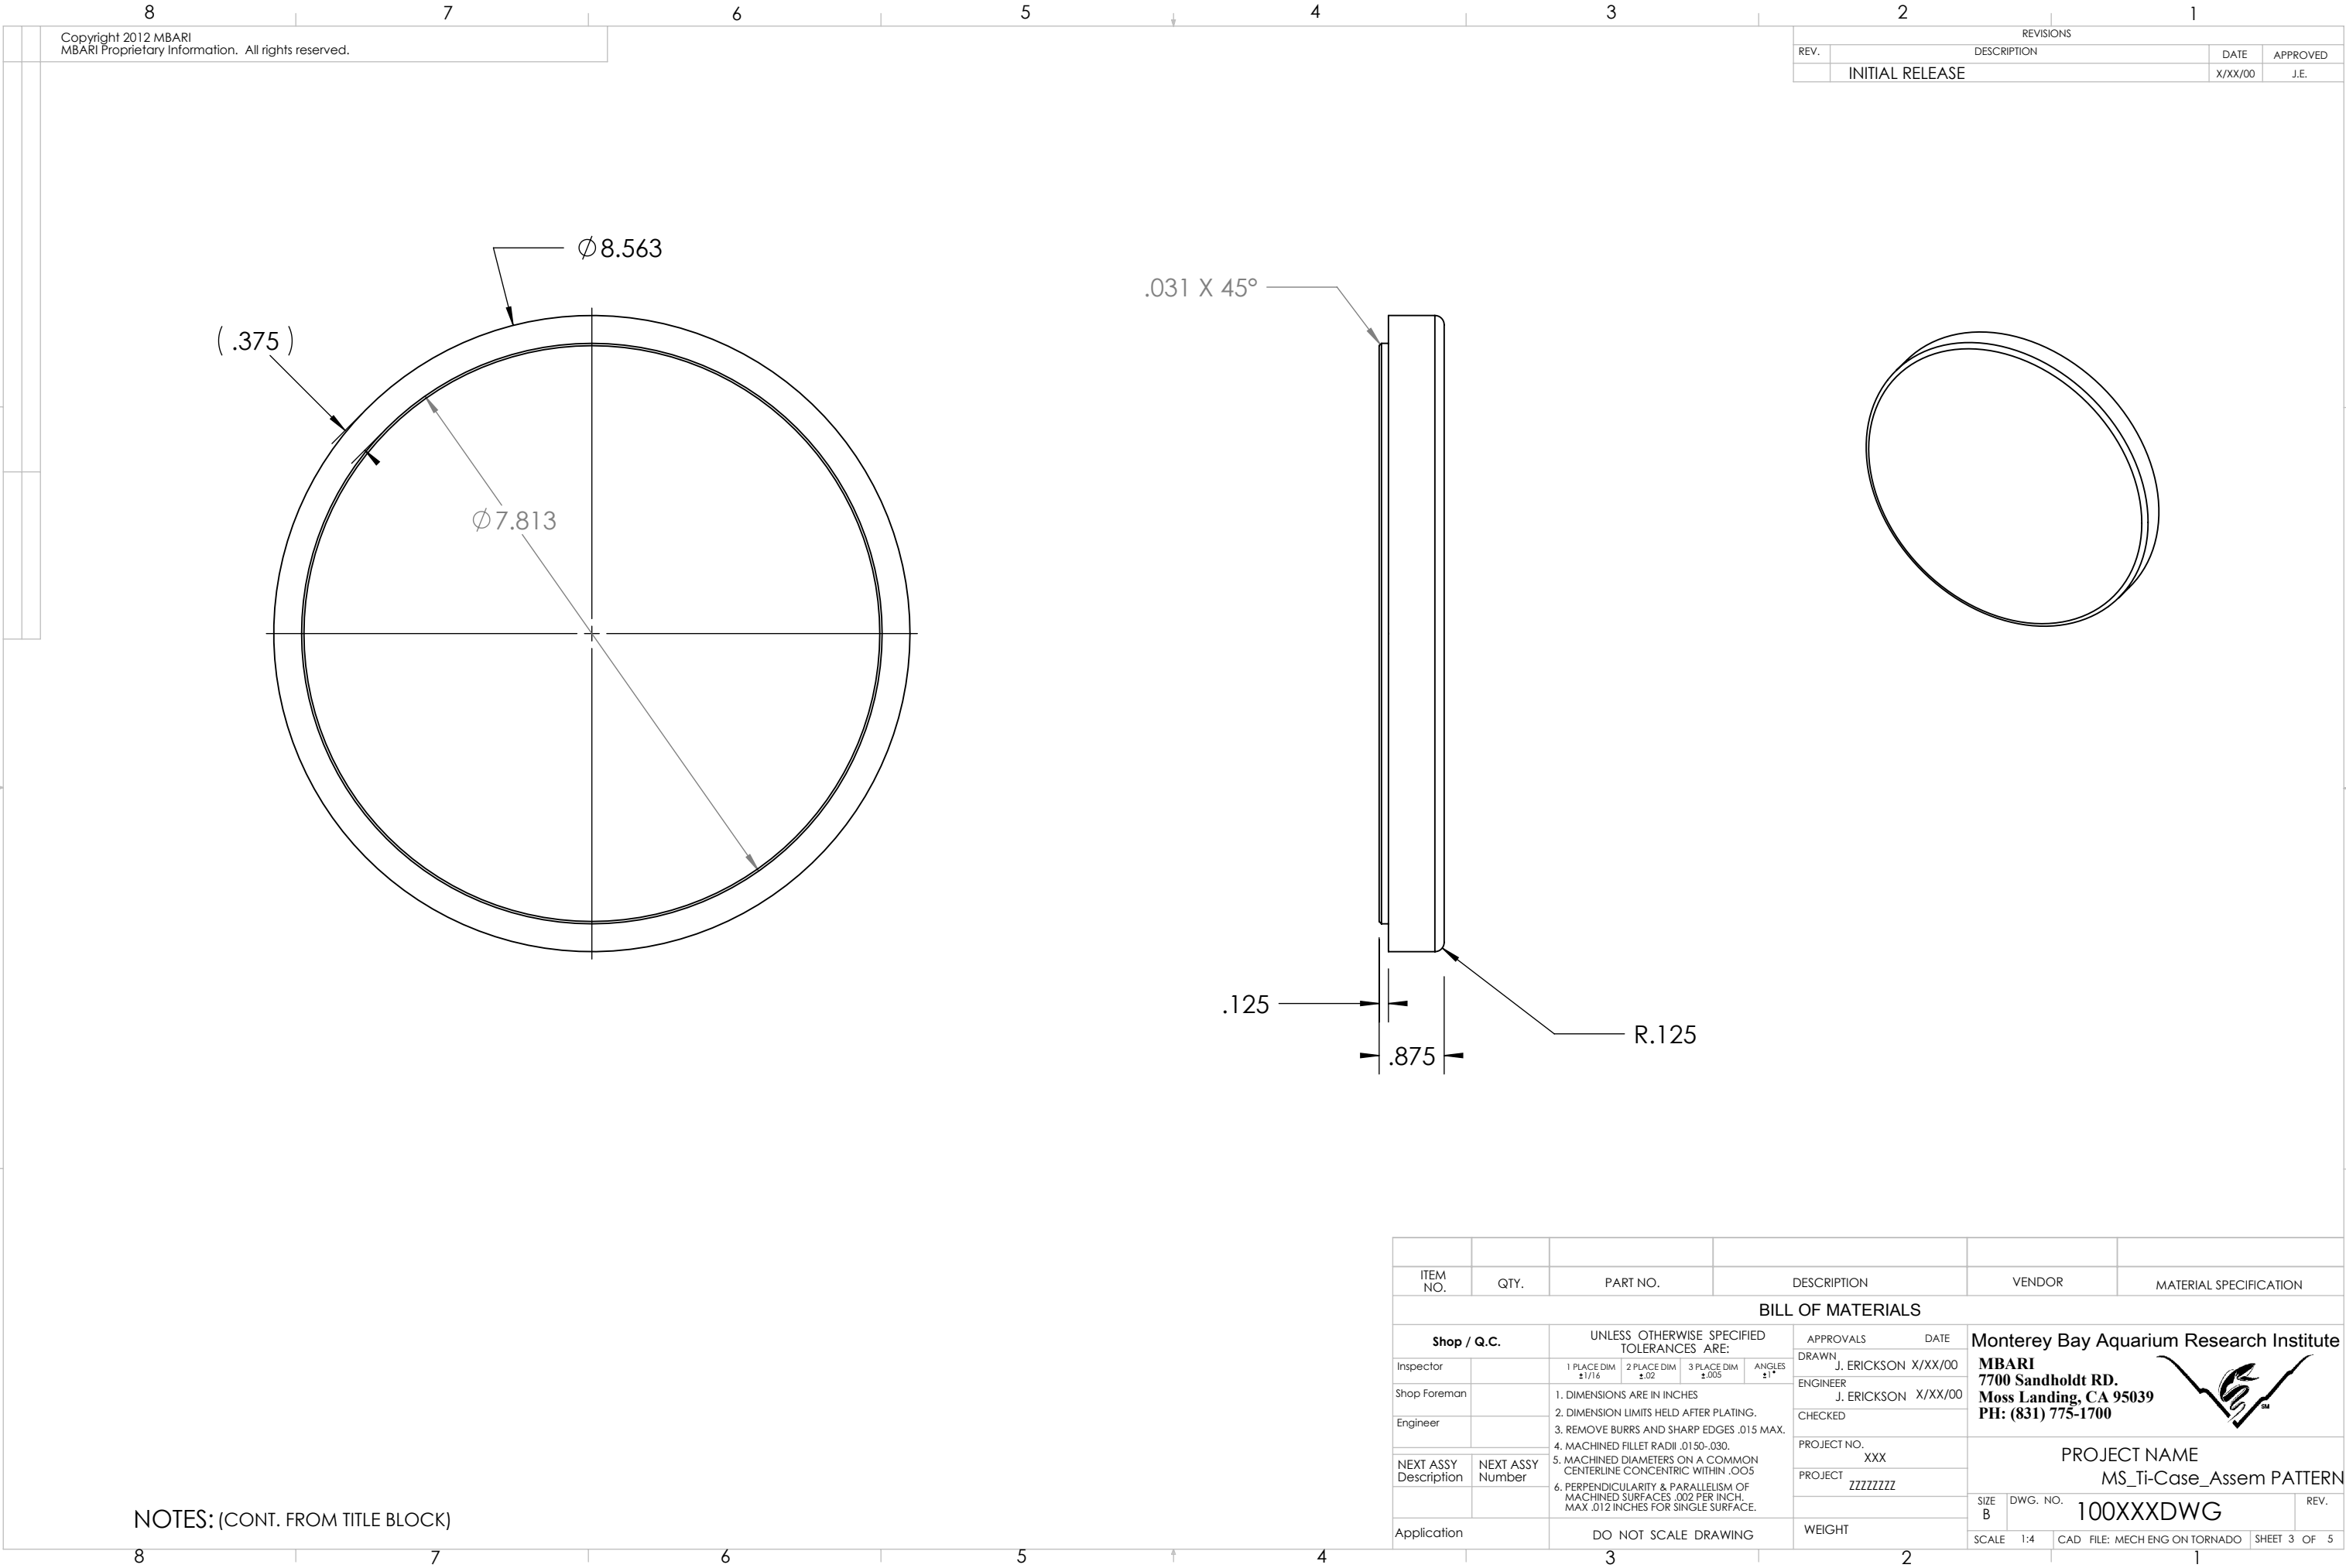

Copyright 2012 MBARI
MBARI Proprietary Information. All rights reserved.

REVISIONS			
REV.	DESCRIPTION	DATE	APPROVED
	INITIAL RELEASE	X/XX/00	J.E.




NOTES: (CONT. FROM TITLE BLOCK)

ITEM NO.		QTY.	PART NO.	DESCRIPTION	VENDOR	MATERIAL SPECIFICATION
BILL OF MATERIALS						
Shop / Q.C.		UNLESS OTHERWISE SPECIFIED TOLERANCES ARE:			APPROVALS	DATE
Inspector		1 PLACE DIM ±1/16	2 PLACE DIM ±.02	3 PLACE DIM ±.005	ANGLES ±1°	DRAWN J. ERICKSON X/XX/00
Shop Foreman		1. DIMENSIONS ARE IN INCHES 2. DIMENSION LIMITS HELD AFTER PLATING. 3. REMOVE BURRS AND SHARP EDGES .015 MAX. 4. MACHINED FILLET RADII .0150-.030. 5. MACHINED DIAMETERS ON A COMMON CENTERLINE CONCENTRIC WITHIN .005 6. PERPENDICULARITY & PARALLELISM OF MACHINED SURFACES .002 PER INCH, MAX .012 INCHES FOR SINGLE SURFACE.			ENGINEER J. ERICKSON X/XX/00	Monterey Bay Aquarium Research Institute MBARI 7700 Sandholdt RD. Moss Landing, CA 95039 PH: (831) 775-1700 
Engineer					CHECKED	
NEXT ASSY Description	NEXT ASSY Number				PROJECT NO. XXX	
					PROJECT ZZZZZZZZ	
Application		DO NOT SCALE DRAWING			WEIGHT	PROJECT NAME MS_Ti-Case_Assem PATTERN SIZE B DWG. NO. 100XXXDWG REV.
		SCALE 1:4			CAD FILE: MECH ENG ON TORNADO SHEET 3 OF 5	

Monterey Bay Aquarium Research Institute
MBARI
7700 Sandholdt RD.
Moss Landing, CA 95039
PH: (831) 775-1700



PROJECT NAME
MS_Ti-Case_Assem PATTERN

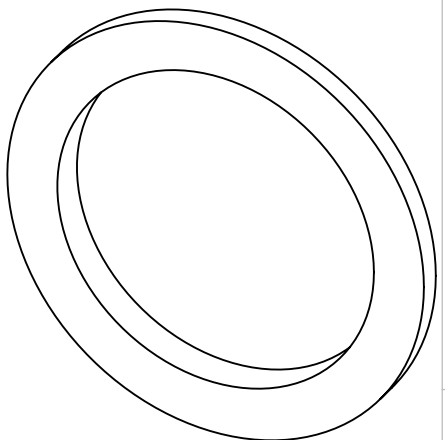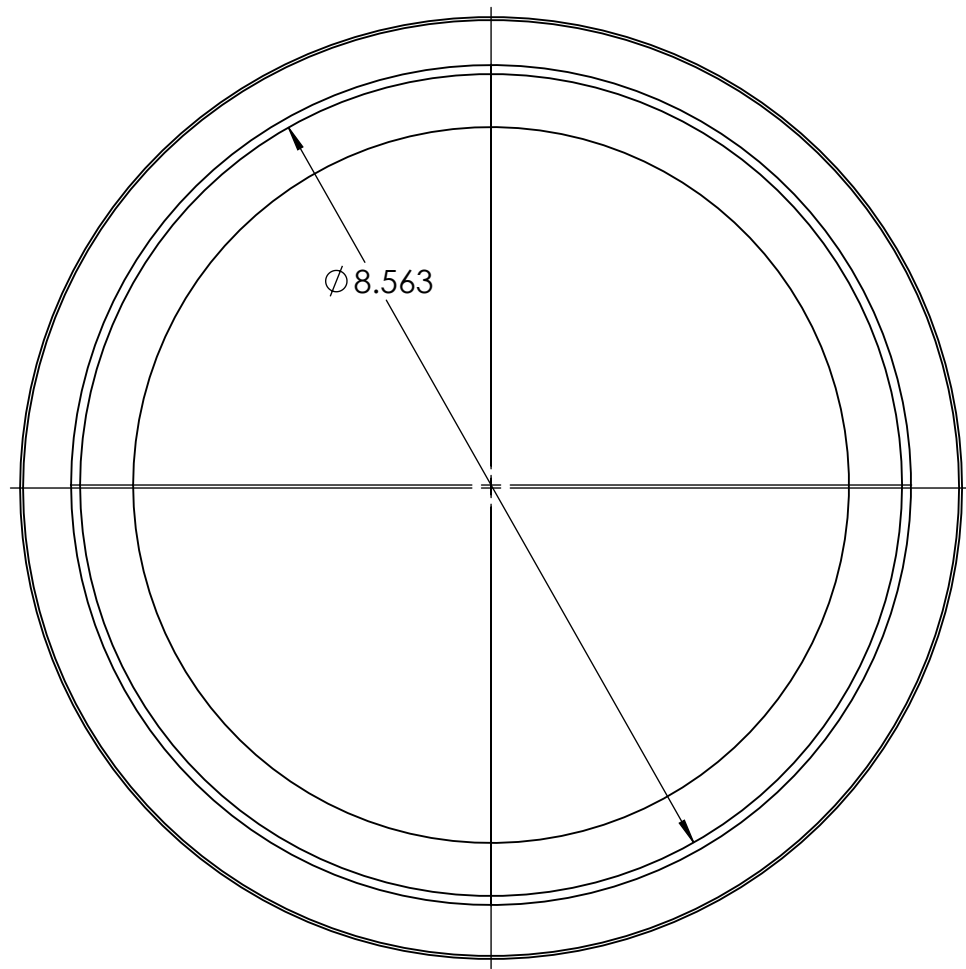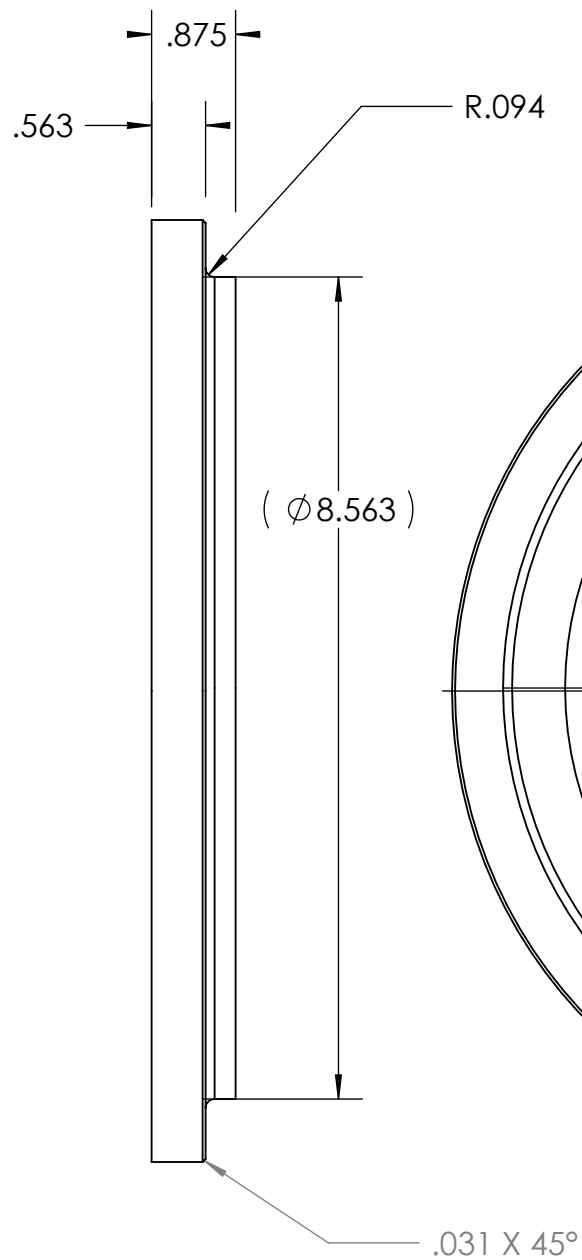

NOTES: (CONT. FROM TITLE BLOCK)

[illegible]

