
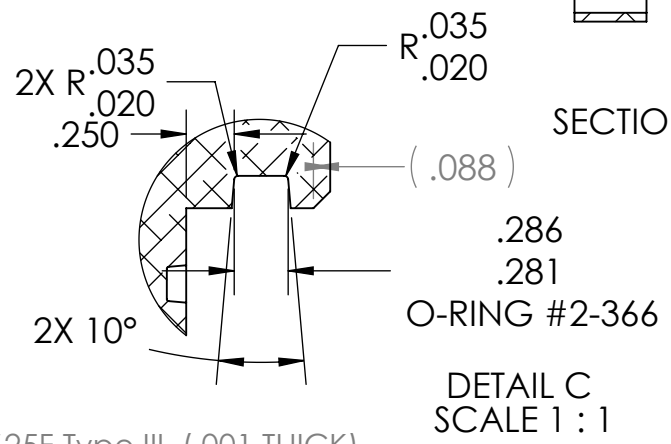
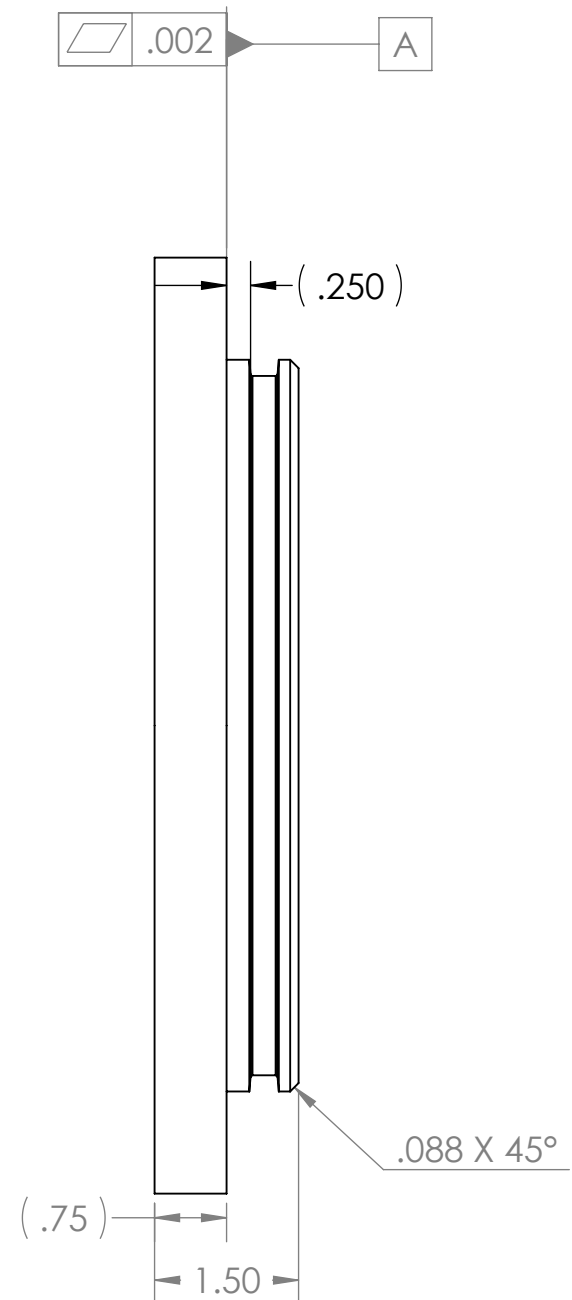
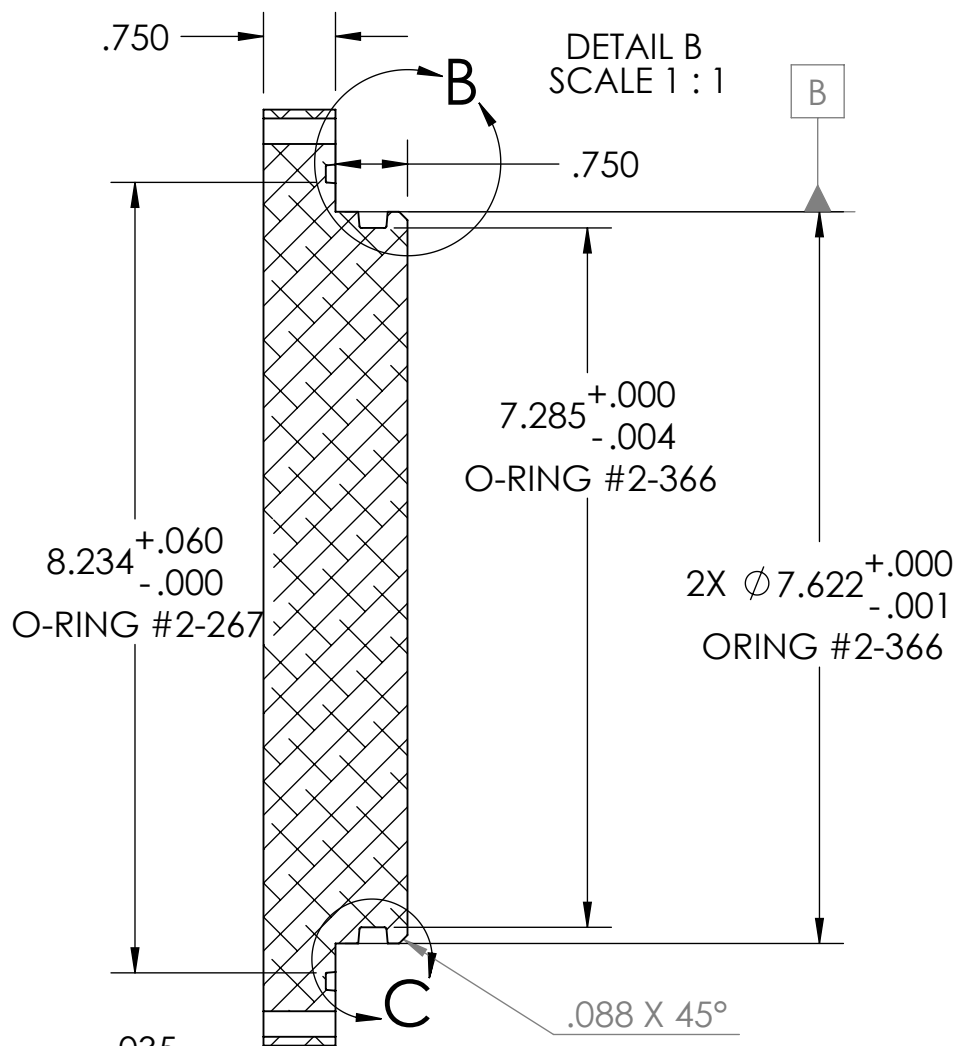
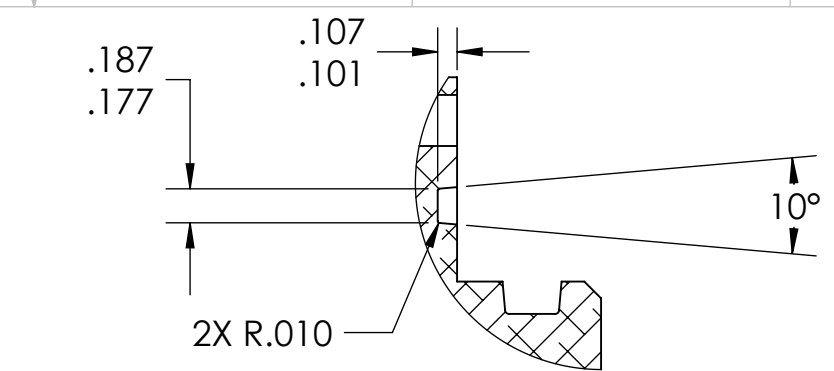


REVISIONS			
REV.	DESCRIPTION	DATE	APPROVED
	INITIAL RELEASE		

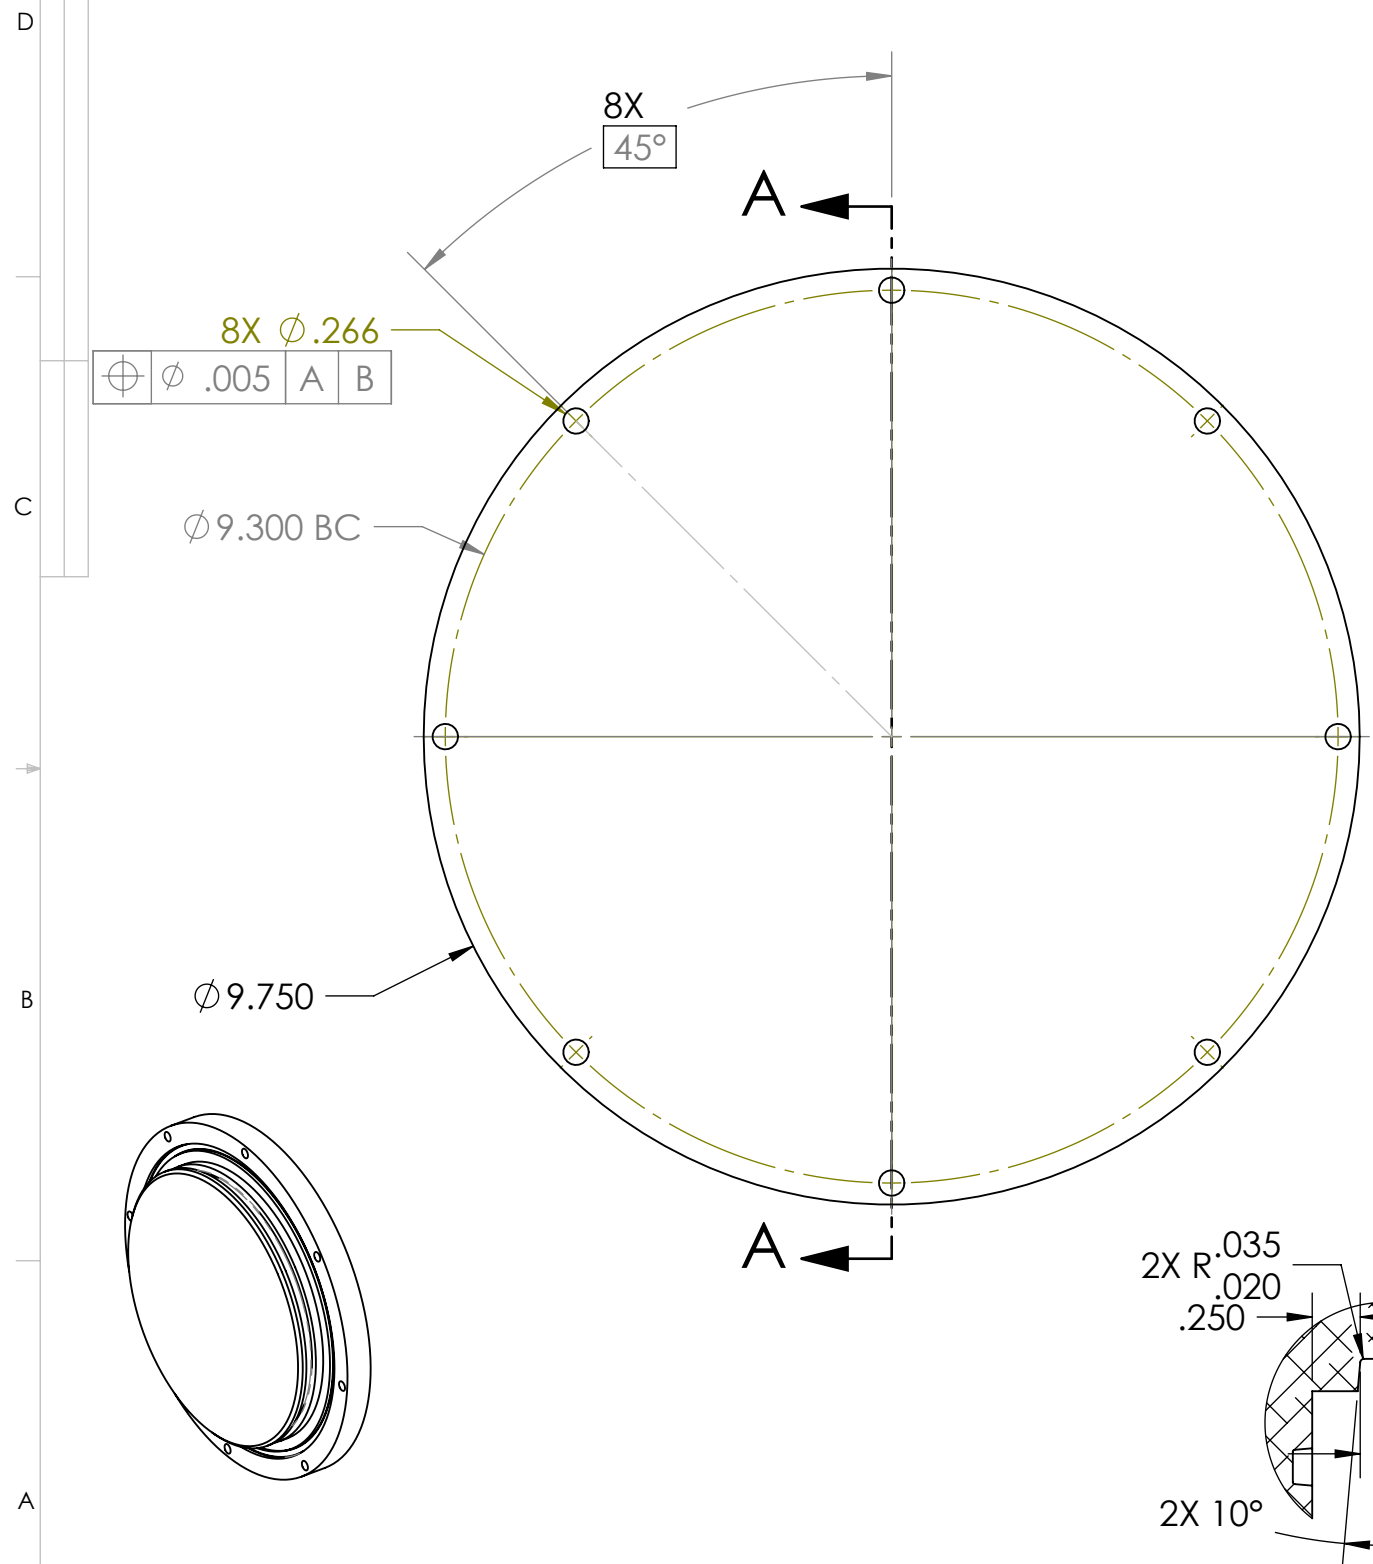

8. Finish: HARD BLACK ANODIZE IN ACCORDANCE WITH MIL-A-8625F Type III (.001 THICK)
7. All dimensions are symetric about common center lines unless specified otherwise.
NOTES: (Continued from Title Block)

1	1	1002214	Interconnect plate		Aluminum 6061-T6
ITEM NO.	QTY.	Part_Number	DESCRIPTION	VENDOR	MATERIAL
BILL OF MATERIALS					
Shop / Q.C.		UNLESS OTHERWISE SPECIFIED TOLERANCES ARE:		APPROVALS	DATE
Inspector		1 PLACE DIM ±1/16	2 PLACE DIM ±.02	DRAWN M.BROWN	10/12/2012
Shop Foreman		3 PLACE DIM ±.005	ANGLES ±1°	ENGINEER M.BROWN	10/12/2012
Engineer		1. DIMENSIONS ARE IN INCHES		CHECKED F. S. 8/20/04	
NEXT ASSY Description		2. DIMENSION LIMITS HELD AFTER PLATING.		PROJECT NO. 900213	900213
		3. REMOVE BURRS AND SHARP EDGES .015 MAX.		PROJECT ISMS	
		4. MACHINED FILLET RADII .0150-.030.		WEIGHT 8.598 LB.	
		5. MACHINED DIAMETERS ON A COMMON CENTERLINE CONCENTRIC WITHIN .005			
		6. PERPENDICULARITY & PARALLELISM OF MACHINED SURFACES .002 PER INCH. MAX .012 INCHES FOR SINGLE SURFACE.			
Application		DO NOT SCALE DRAWING			

Monterey Bay Aquarium Research Institute			
MBARI 7700 Sandholdt RD. Moss Landing, CA 95039 PH: (831) 775-1700			
MASS_SPECTROMETER Plug_Plate_V2			
SIZE B	DWG. NO. 1002495.DWG	REV.	
SCALE 1:2	CAD FILE: Project_Library//	SHEET 1 OF 1	