


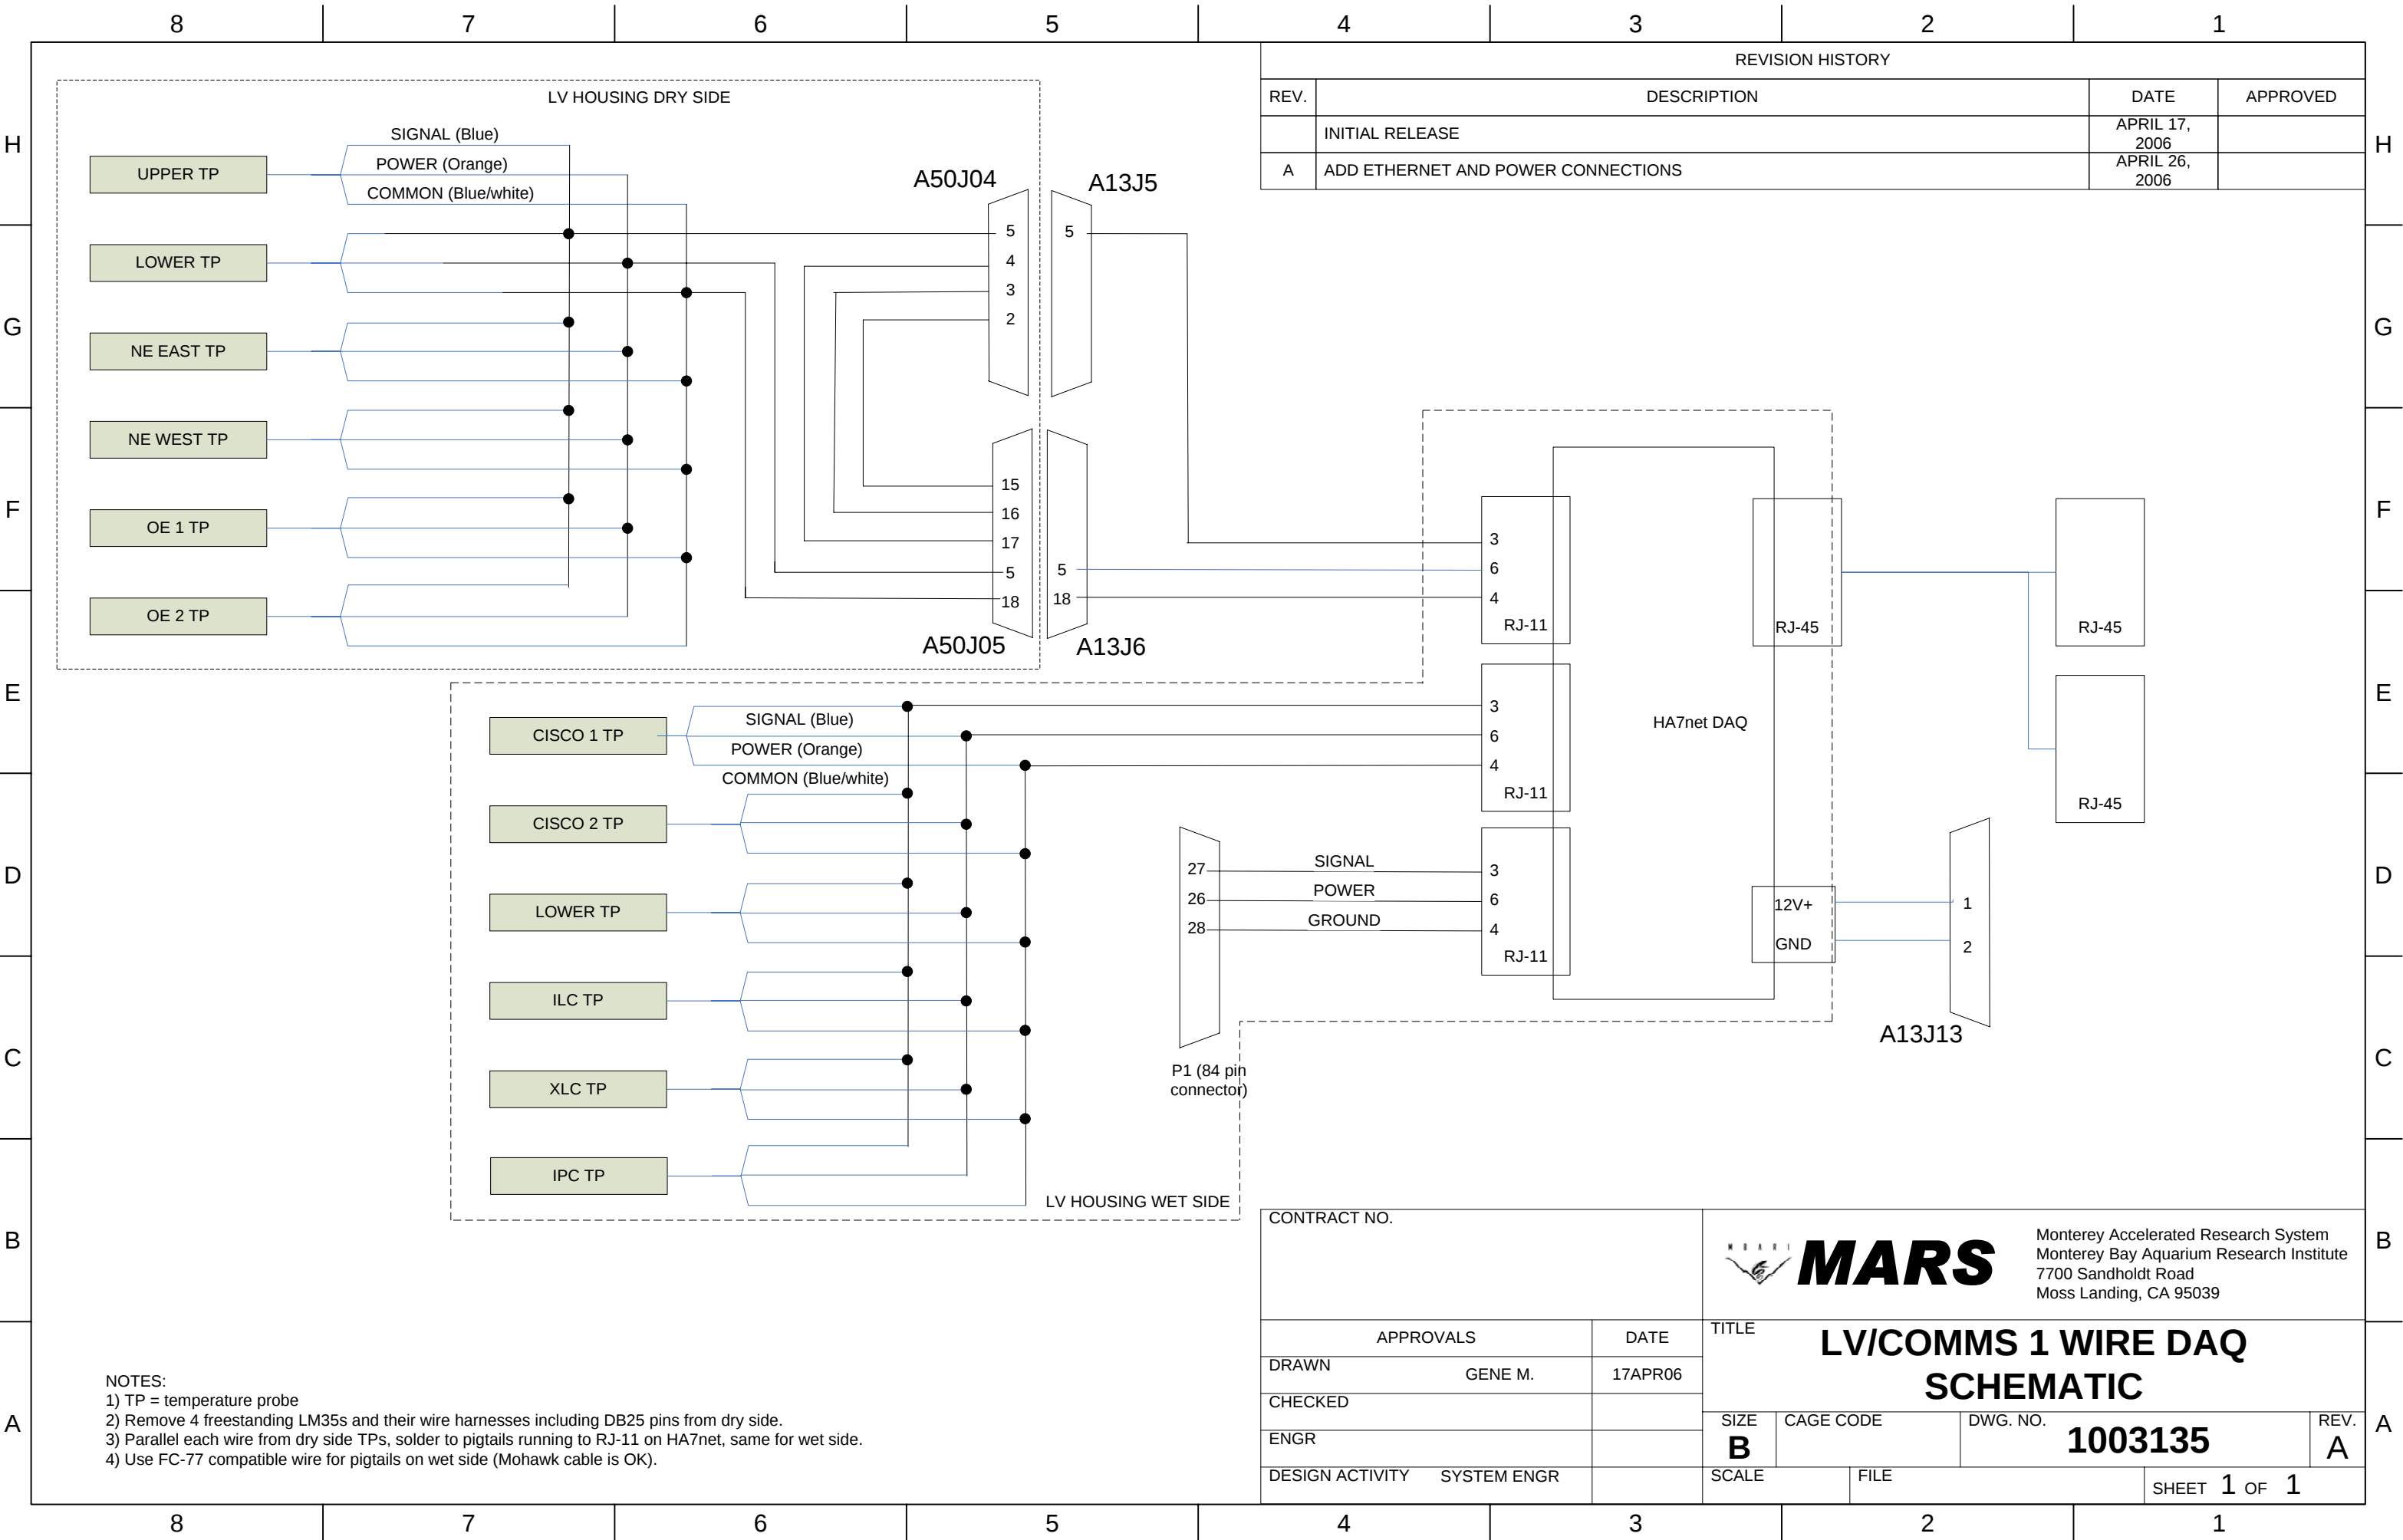

REVISION HISTORY			
REV.	DESCRIPTION	DATE	APPROVED
	INITIAL RELEASE	APRIL 17, 2006	
A	ADD ETHERNET AND POWER CONNECTIONS	APRIL 26, 2006	

NOTES:
1) TP = temperature probe
2) Remove 4 freestanding LM35s and their wire harnesses including DB25 pins from dry side.
3) Parallel each wire from dry side TPs, solder to pigtails running to RJ-11 on HA7net, same for wet side.
4) Use FC-77 compatible wire for pigtails on wet side (Mohawk cable is OK).

CONTRACT NO.		 Monterey Accelerated Research System Monterey Bay Aquarium Research Institute 7700 Sandholdt Road Moss Landing, CA 95039		
APPROVALS		DATE	TITLE LV/COMMS 1 WIRE DAQ SCHEMATIC	
DRAWN		17APR06		
CHECKED				
ENGR				
DESIGN ACTIVITY		SYSTEM ENGR	SIZE B	CAGE CODE
			SCALE	FILE
			DWG. NO. 1003135	
			REV. A	
			SHEET 1 OF 1	