




REVISION HISTORY				
REV.	DESCRIPTION		DATE	APPROVED
1	INITIAL UNRELEASED DISTRIBUTION			

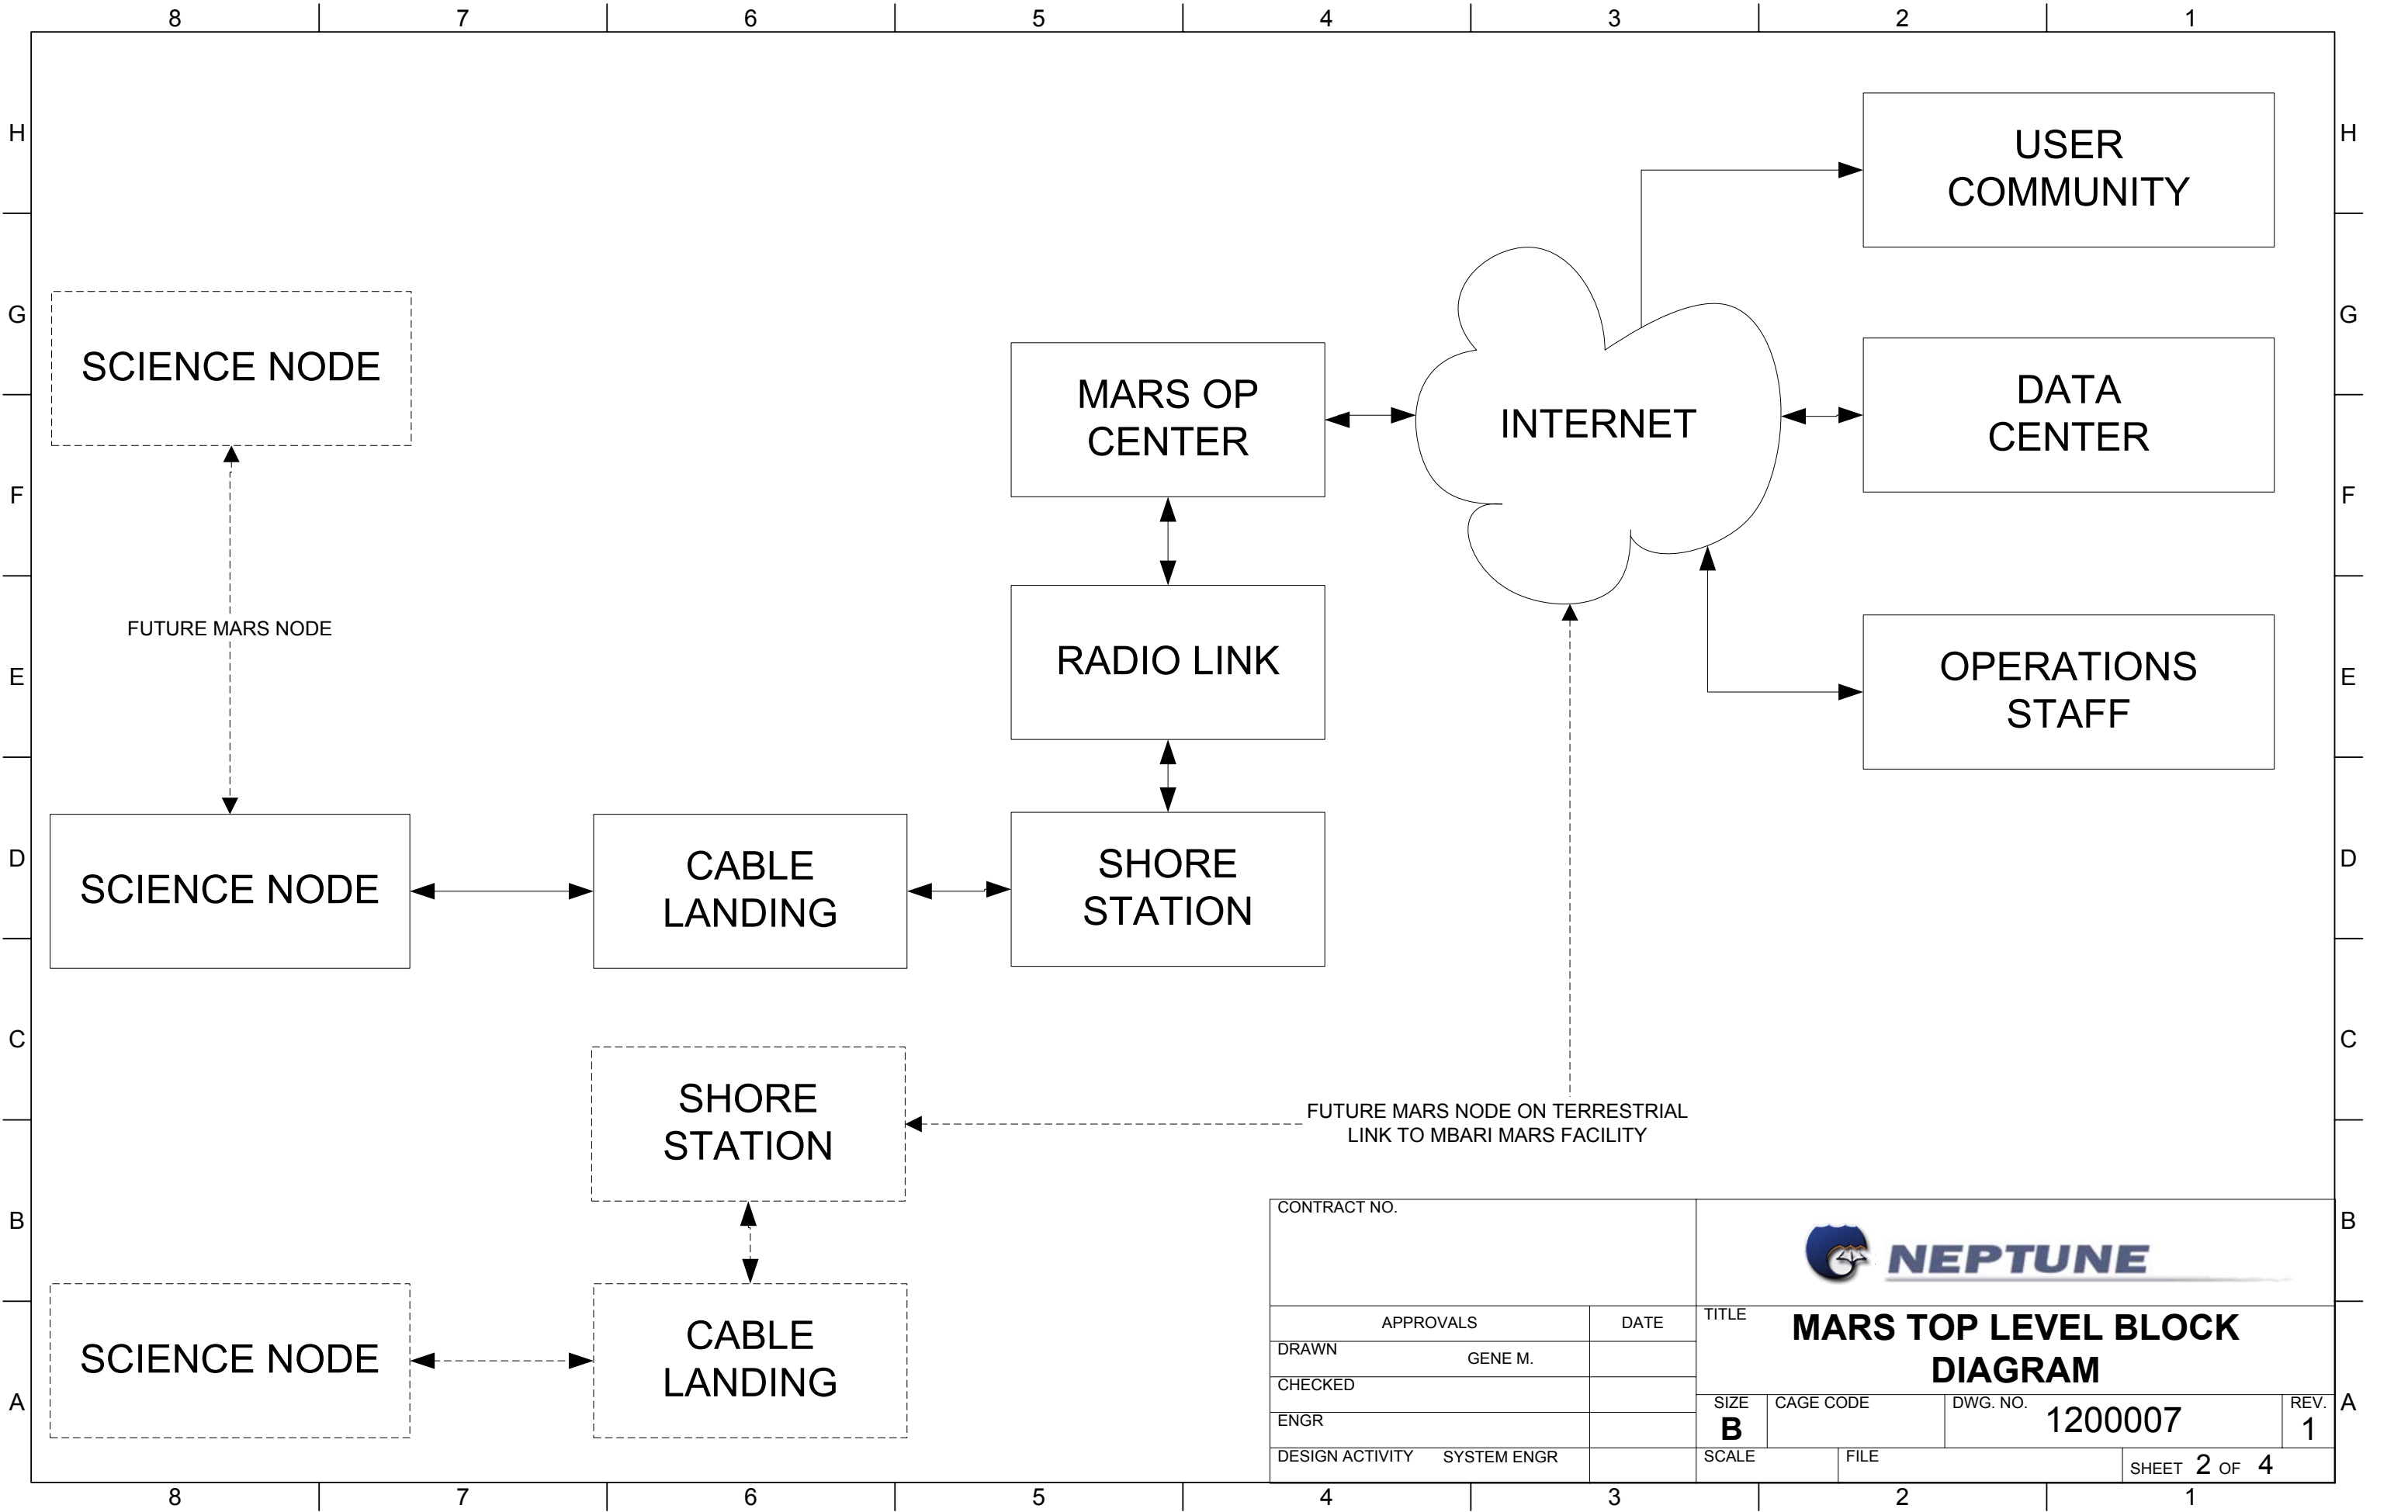

CONTRACT NO.						
APPROVALS		DATE	TITLE MARS TOP LEVEL BLOCK DIAGRAM			
DRAWN		GENE M.				
CHECKED						
ENGR			SIZE B	CAGE CODE	DWG. NO. 1200007	REV. 1
DESIGN ACTIVITY	SYSTEM ENGR		SCALE	FILE	SHEET 2 OF 4	

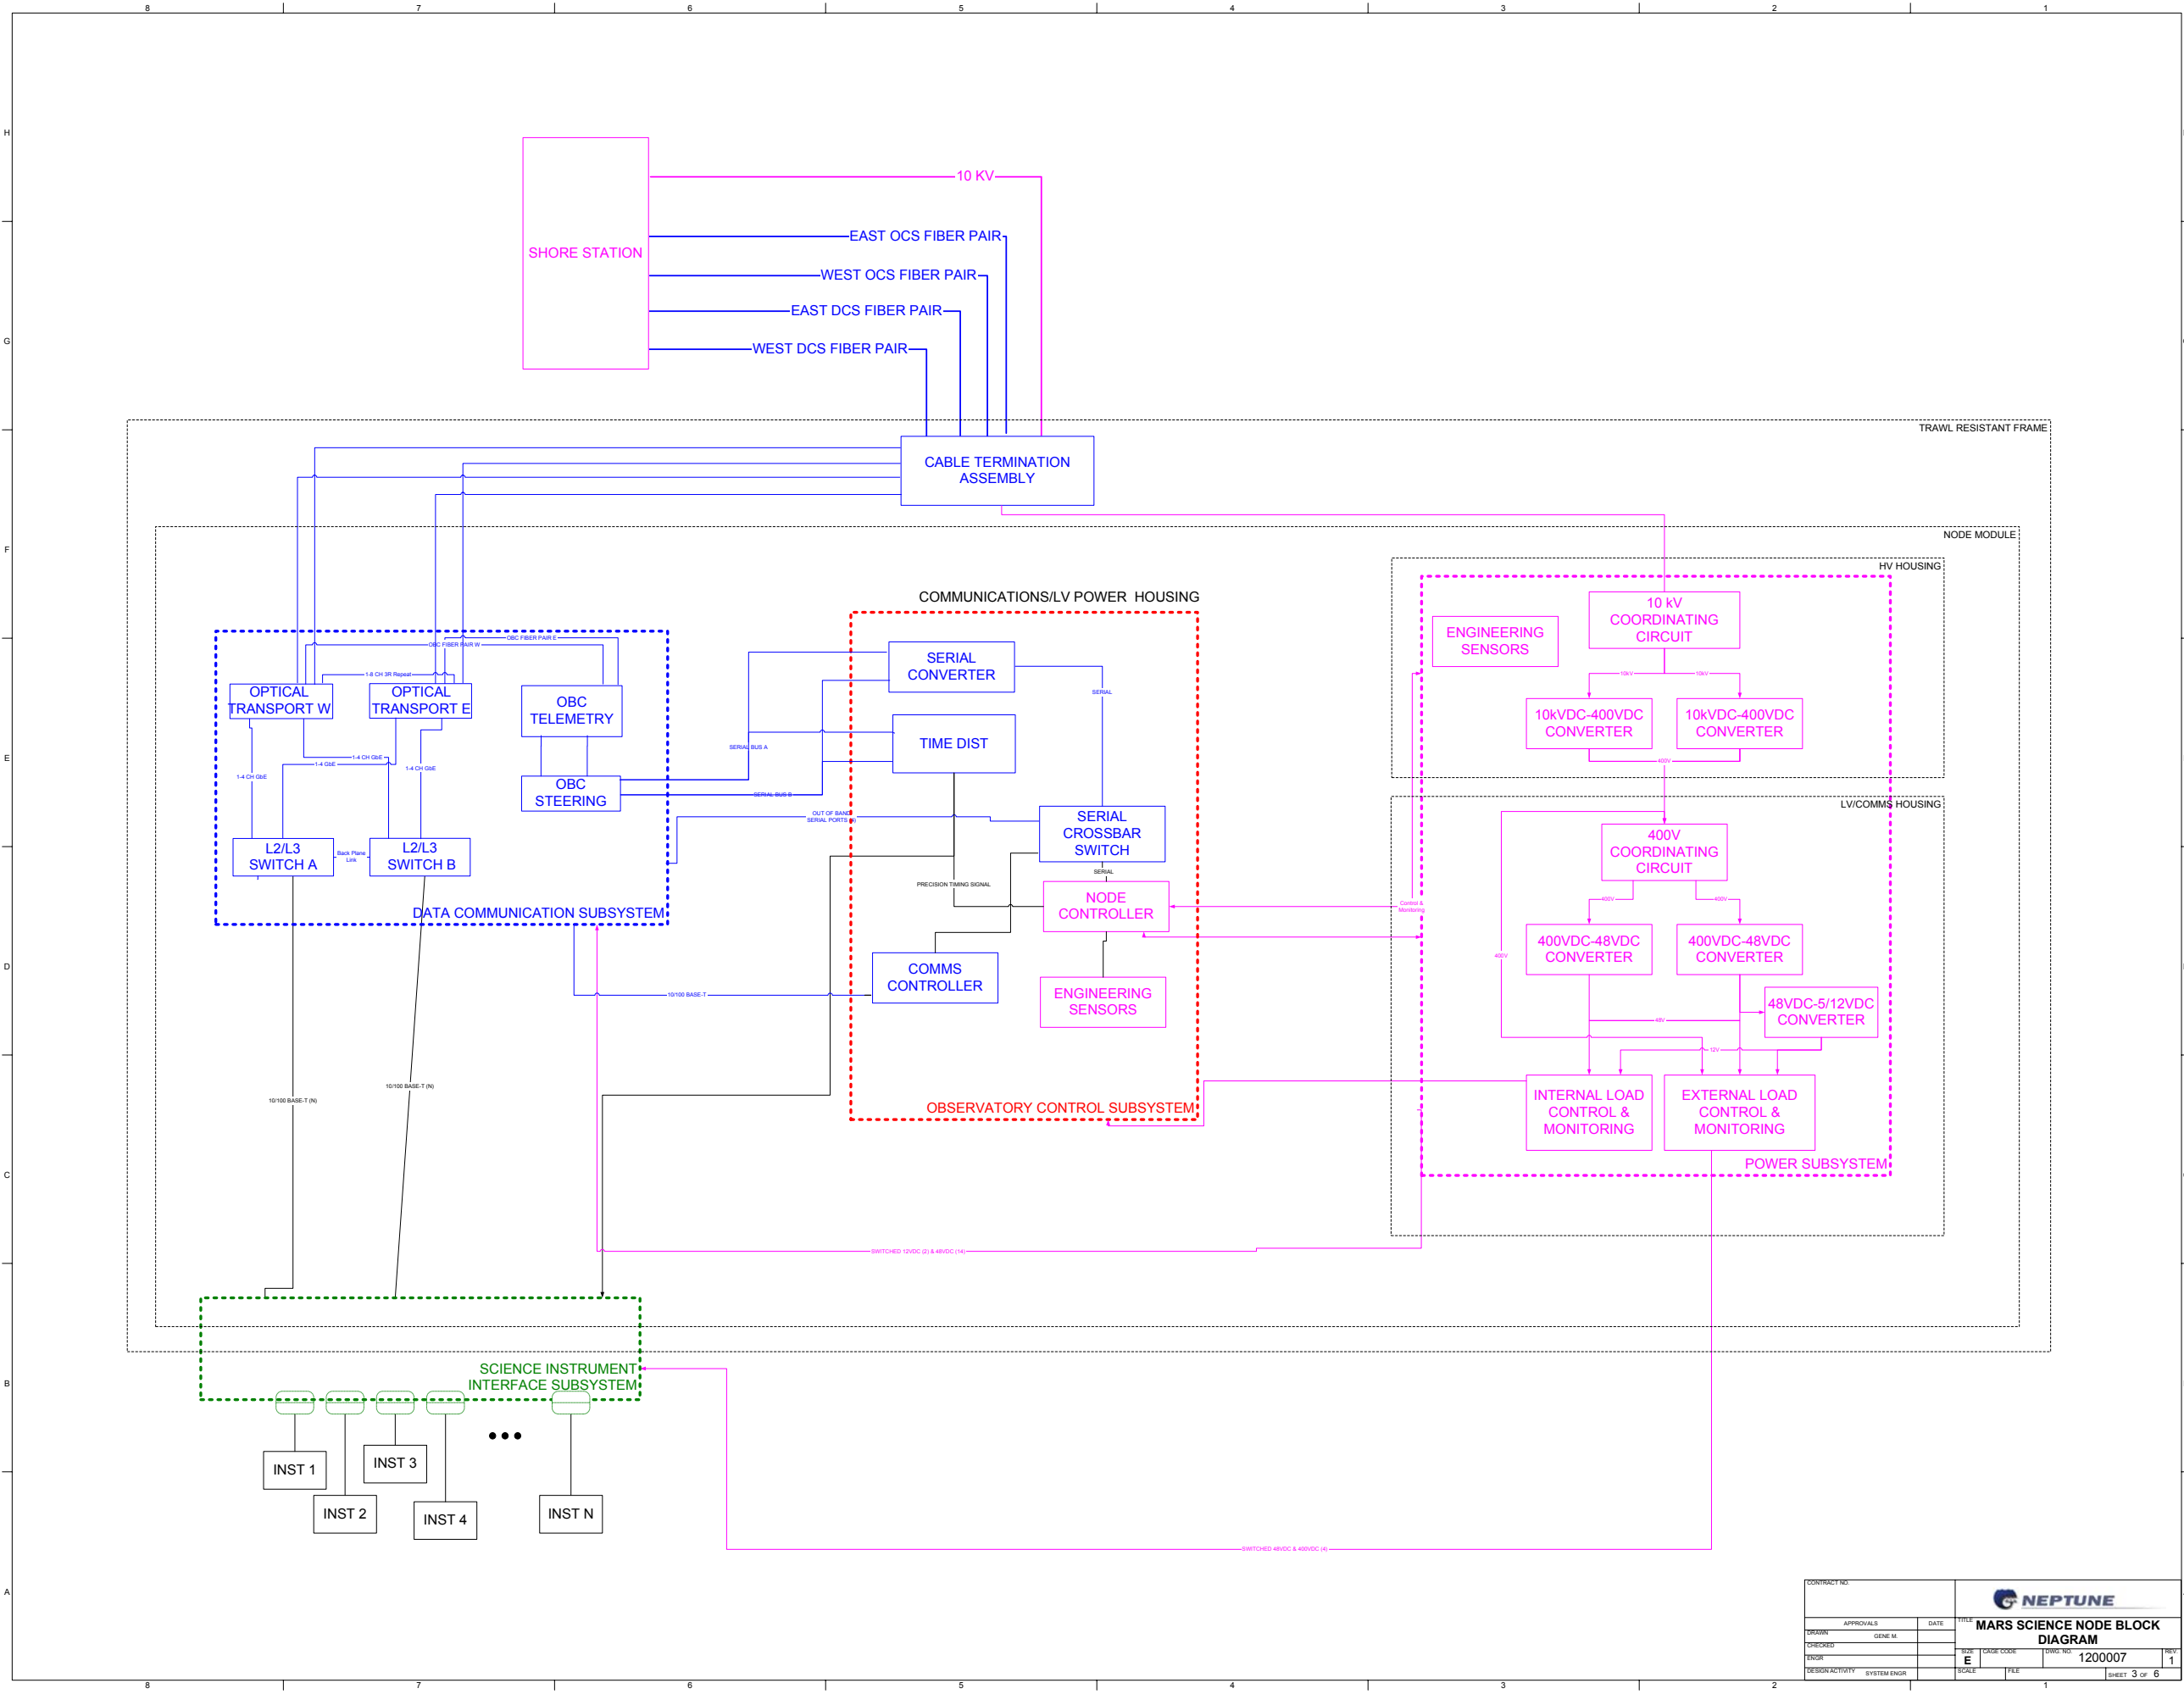

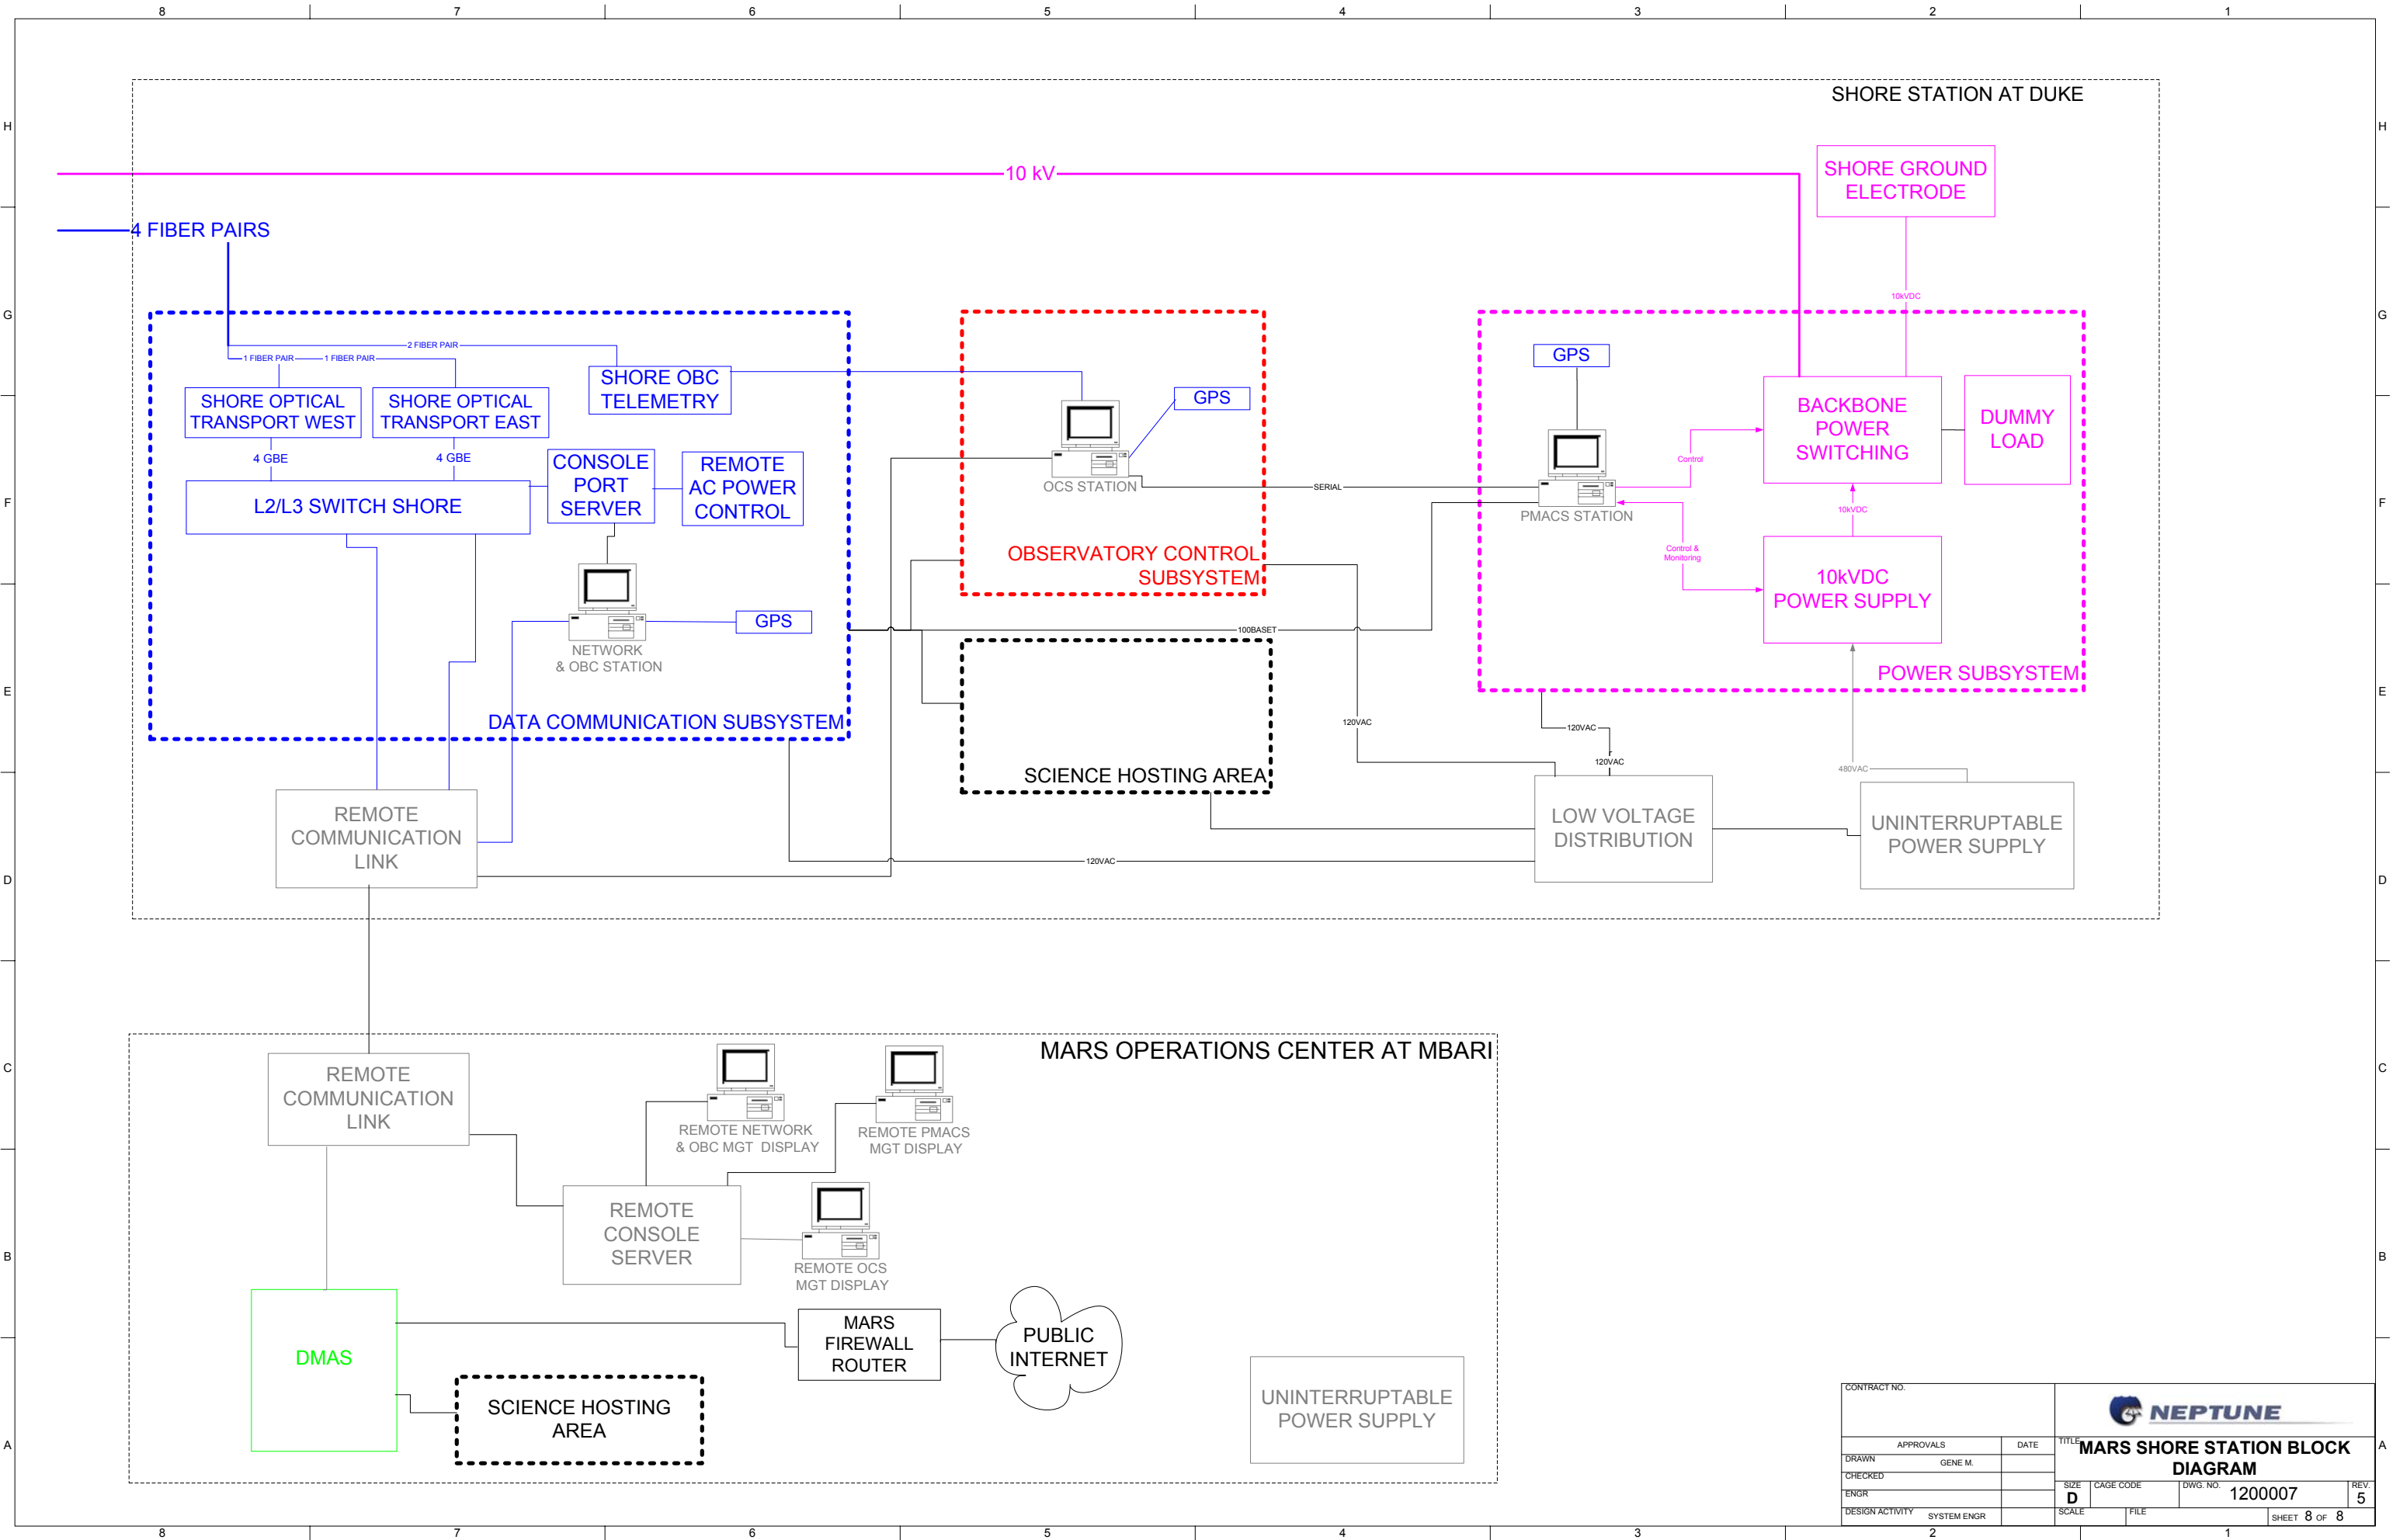

CONTRACT NO.		TITLE	
APPROVALS		DATE	
DRAWN		GENE M.	
CHECKED			
ENGR			
DESIGN ACTIVITY		SYSTEM ENGR	
SIZE		D	
CAGE CODE		DWG. NO.	
		1200007	
SCALE		FILE	
		SHEET 8 OF 8	
REV.		5	