



REVISION HISTORY											
REV.		DESCRIPTION				DATE		APPROVED			
		INITIAL RELEASE				MARCH 1, 2004					
A		CHANGE COLORS OF INTERCONNECTS ON SCIENCE NODE SHEET TO REFLECT RESPONSIBILITY				MARCH 24, 2004					
CONTRACT NO.											
APPROVALS		DATE		TITLE MARS BLOCK DIAGRAMS							
DRAWN GENE M.		01MAR04									
CHECKED				SIZE A		CAGE CODE		DWG. NO. 2300001		REV. A	
ENGR				SCALE		FILE MARSBlockDiagrams-IR		SHEET 1 OF 4			
DESIGN ACTIVITY SYSTEM ENGR											

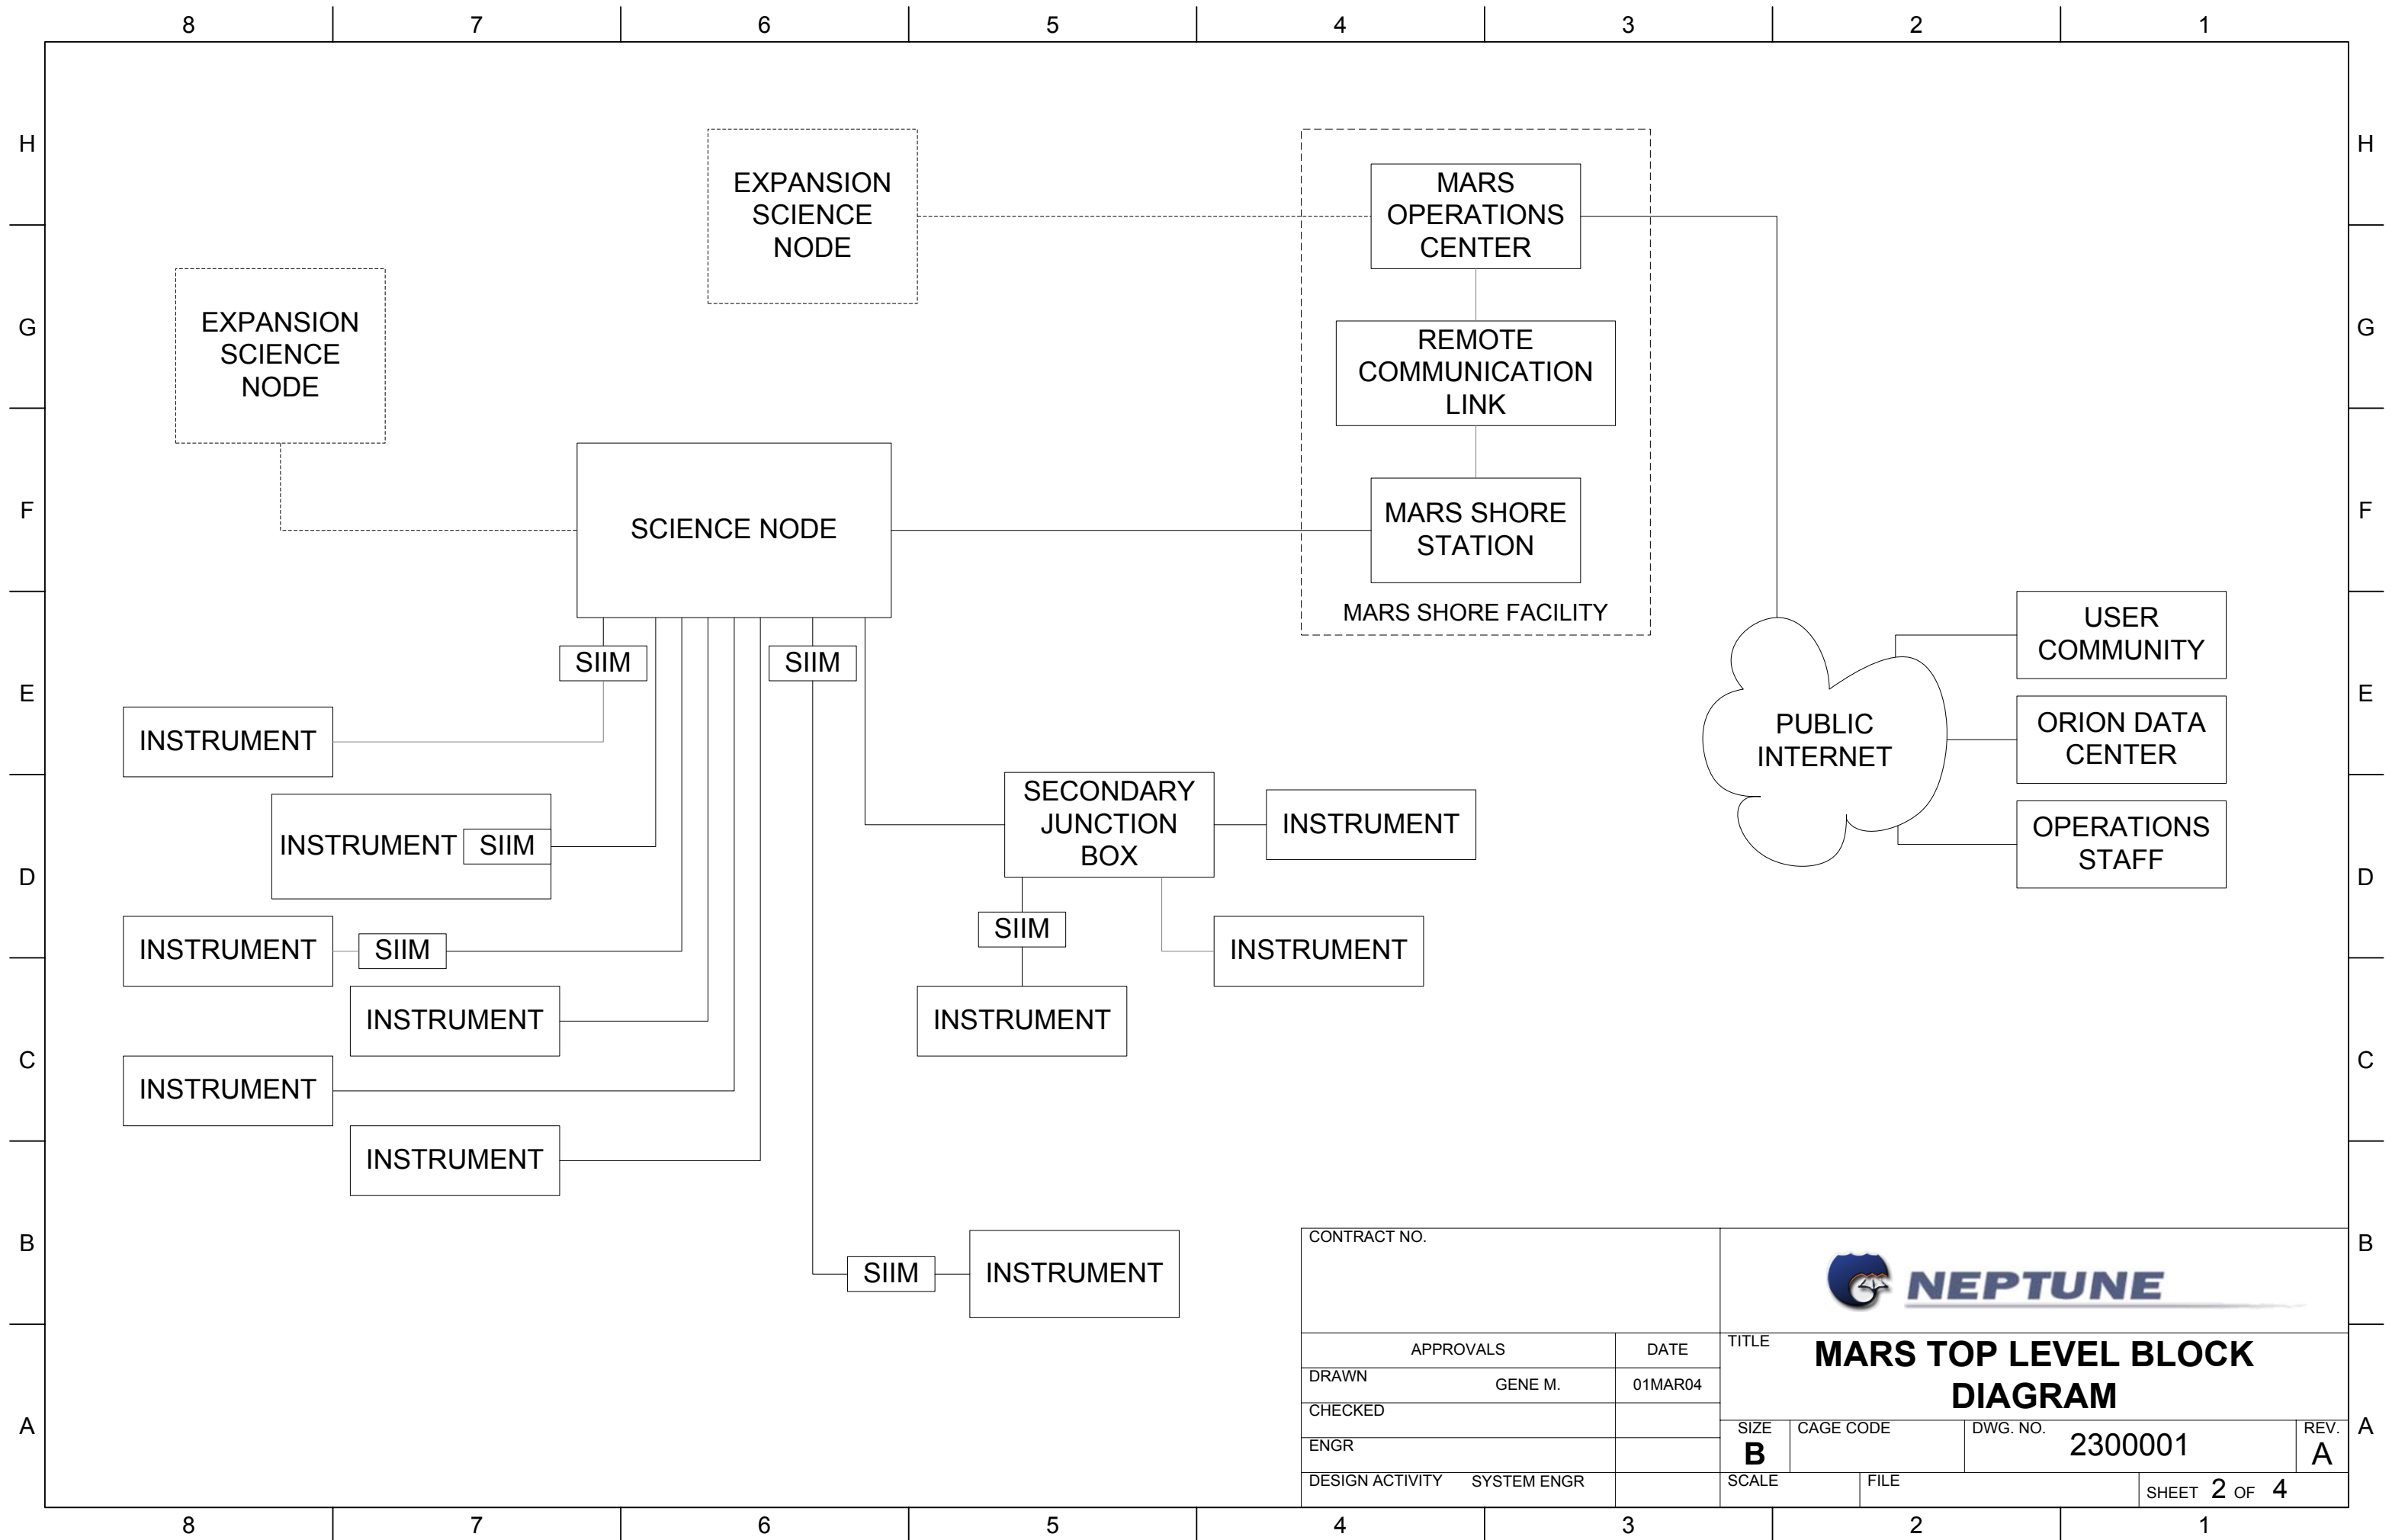

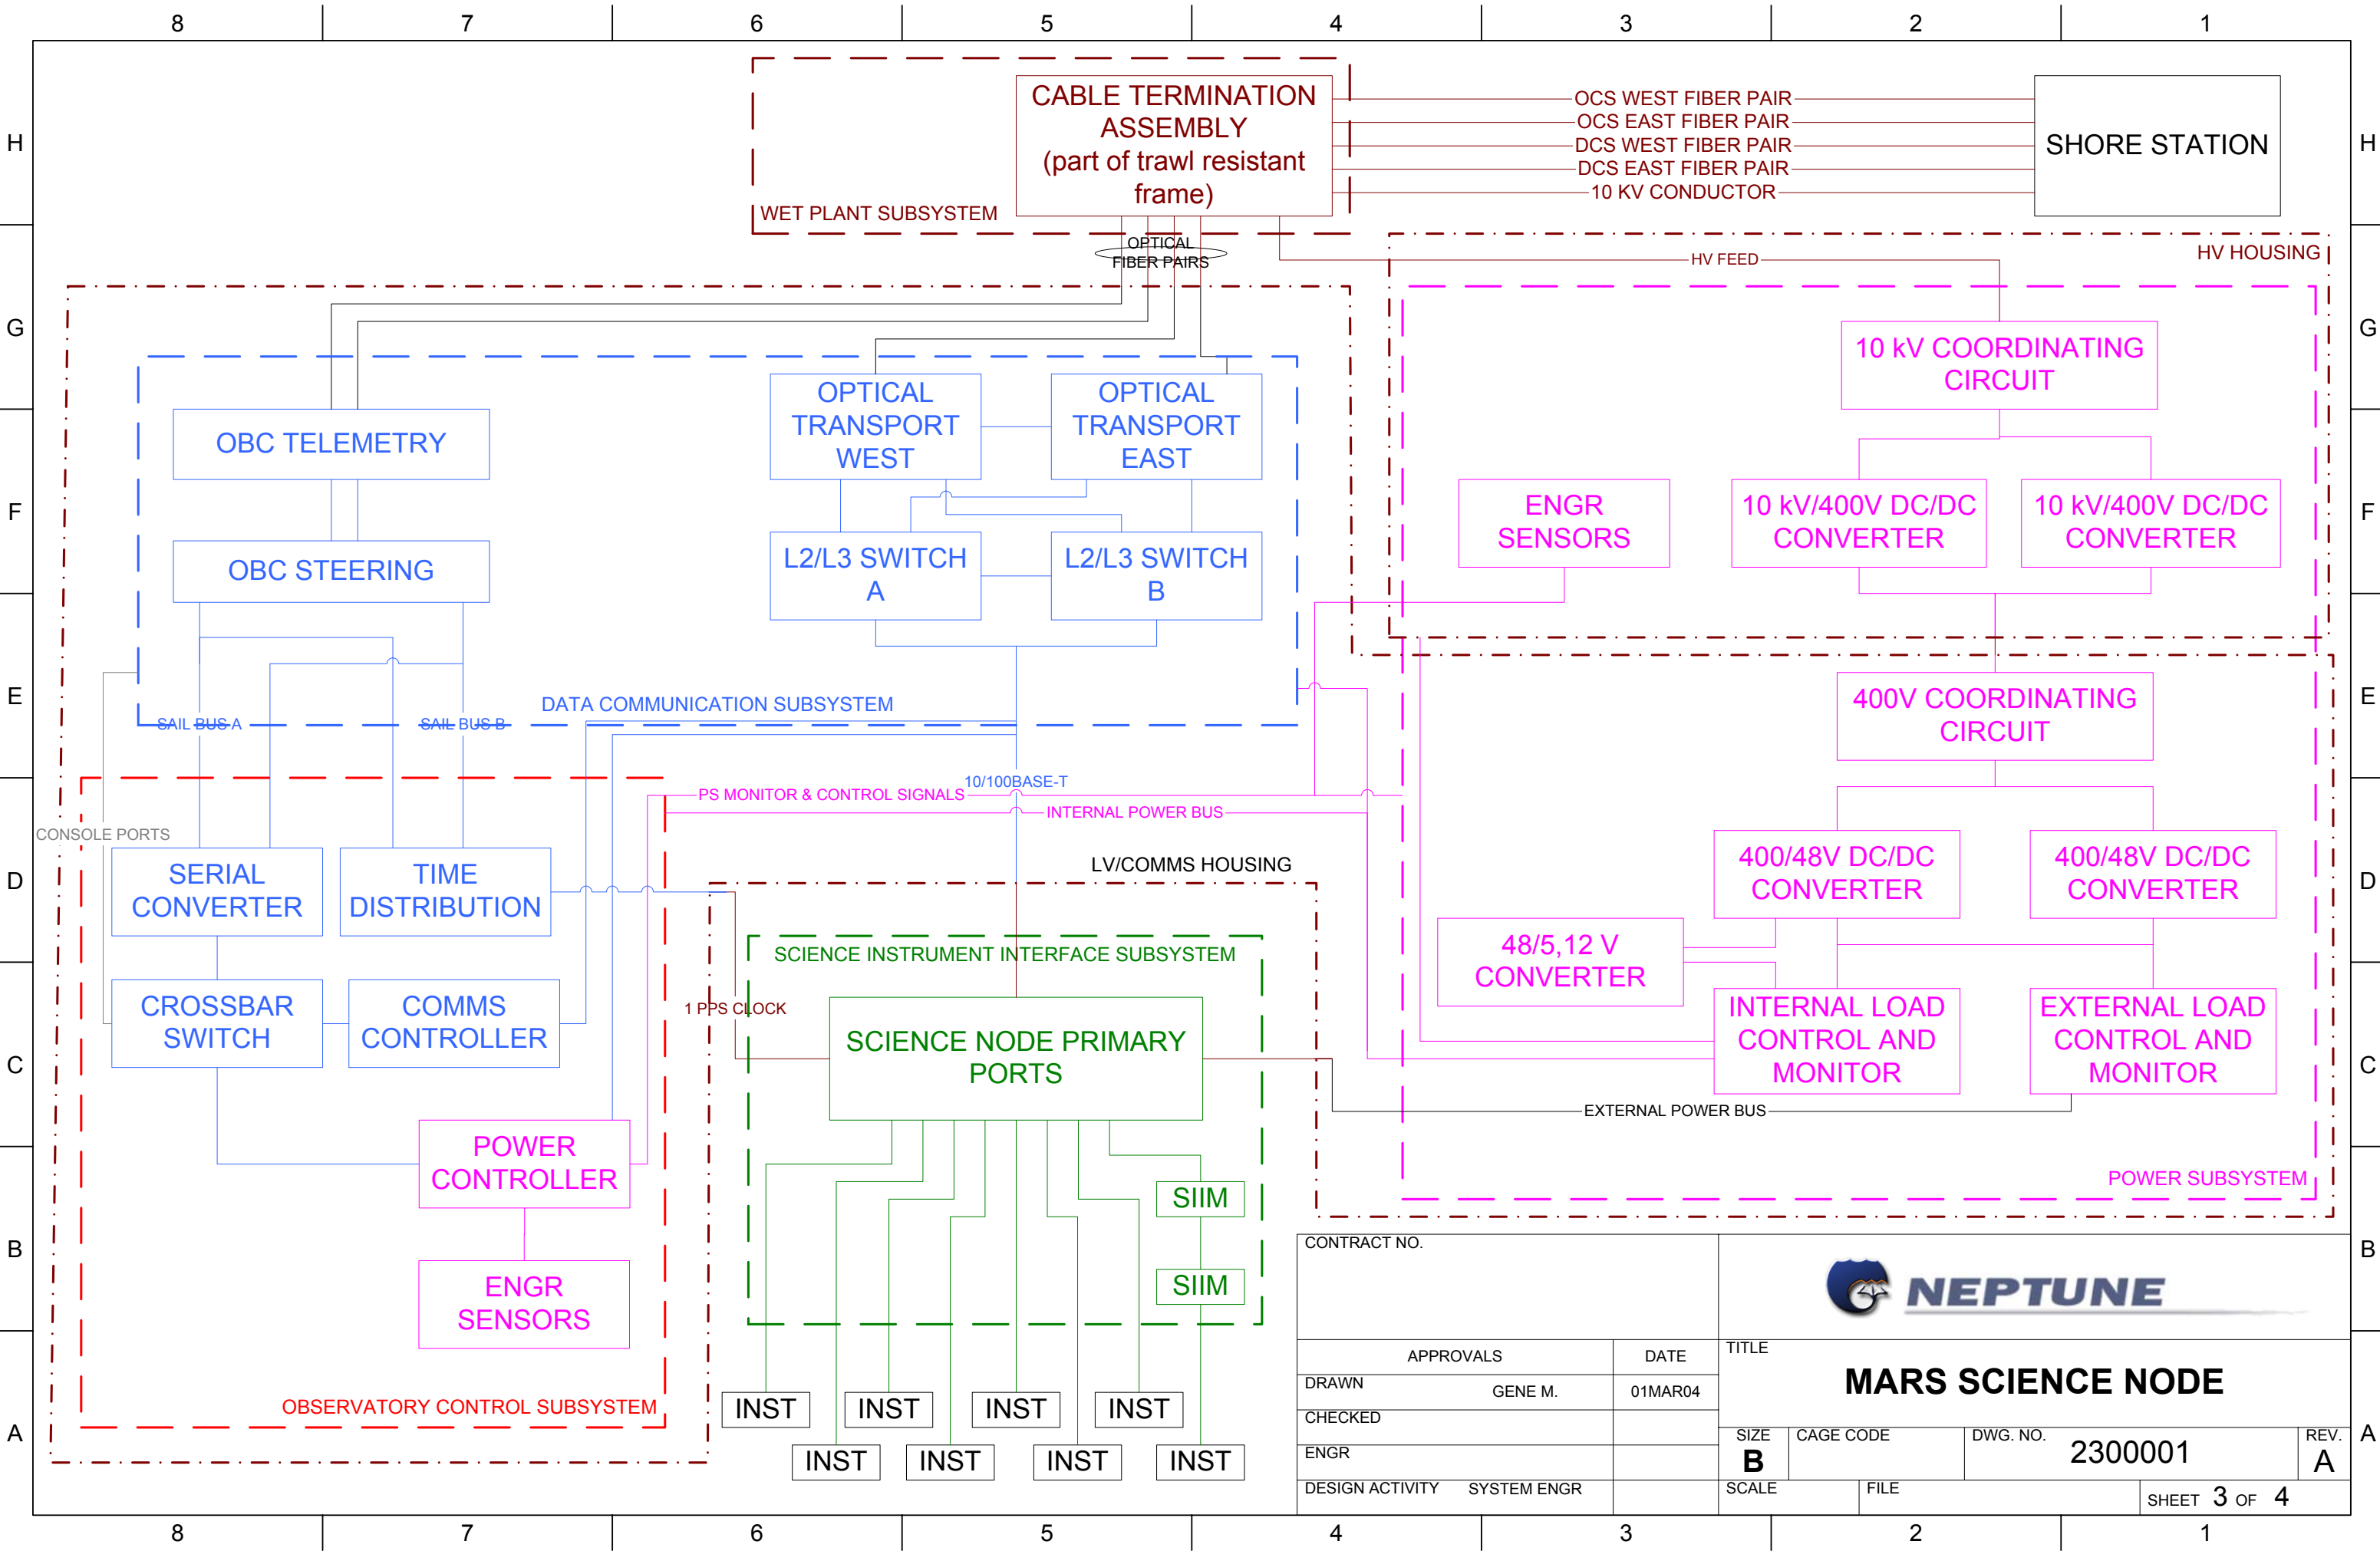

CONTRACT NO.					
APPROVALS		DATE		TITLE	
DRAWN		GENE M.		01MAR04	
CHECKED					
ENGR				SIZE	
DESIGN ACTIVITY		SYSTEM ENGR		CAGE CODE	
				DWG. NO.	2300001
				REV.	A
				SCALE	
				FILE	
				SHEET 3 OF 4	

