




REVISION HISTORY										
REV.		DESCRIPTION				DATE		APPROVED		
		INITIAL RELEASE				MARCH 1, 2004				
A		CHANGE COLORS OF INTERCONNECTS ON SCIENCE NODE SHEET TO REFLECT RESPONSIBILITY				MARCH 24, 2004				
B		Add modifications to DCS and PS per A Maffei and T McGinnis				June17, 2004				
CONTRACT NO.										
APPROVALS		DATE		TITLE						
DRAWN		GENE M.		01MAR04		MARS BLOCK DIAGRAMS				
CHECKED										
ENGR										
DESIGN ACTIVITY		SYSTEM ENGR		SCALE		FILE		SHEET		
				MARSBlockDiagrams-revB		2300001		1 OF 4		

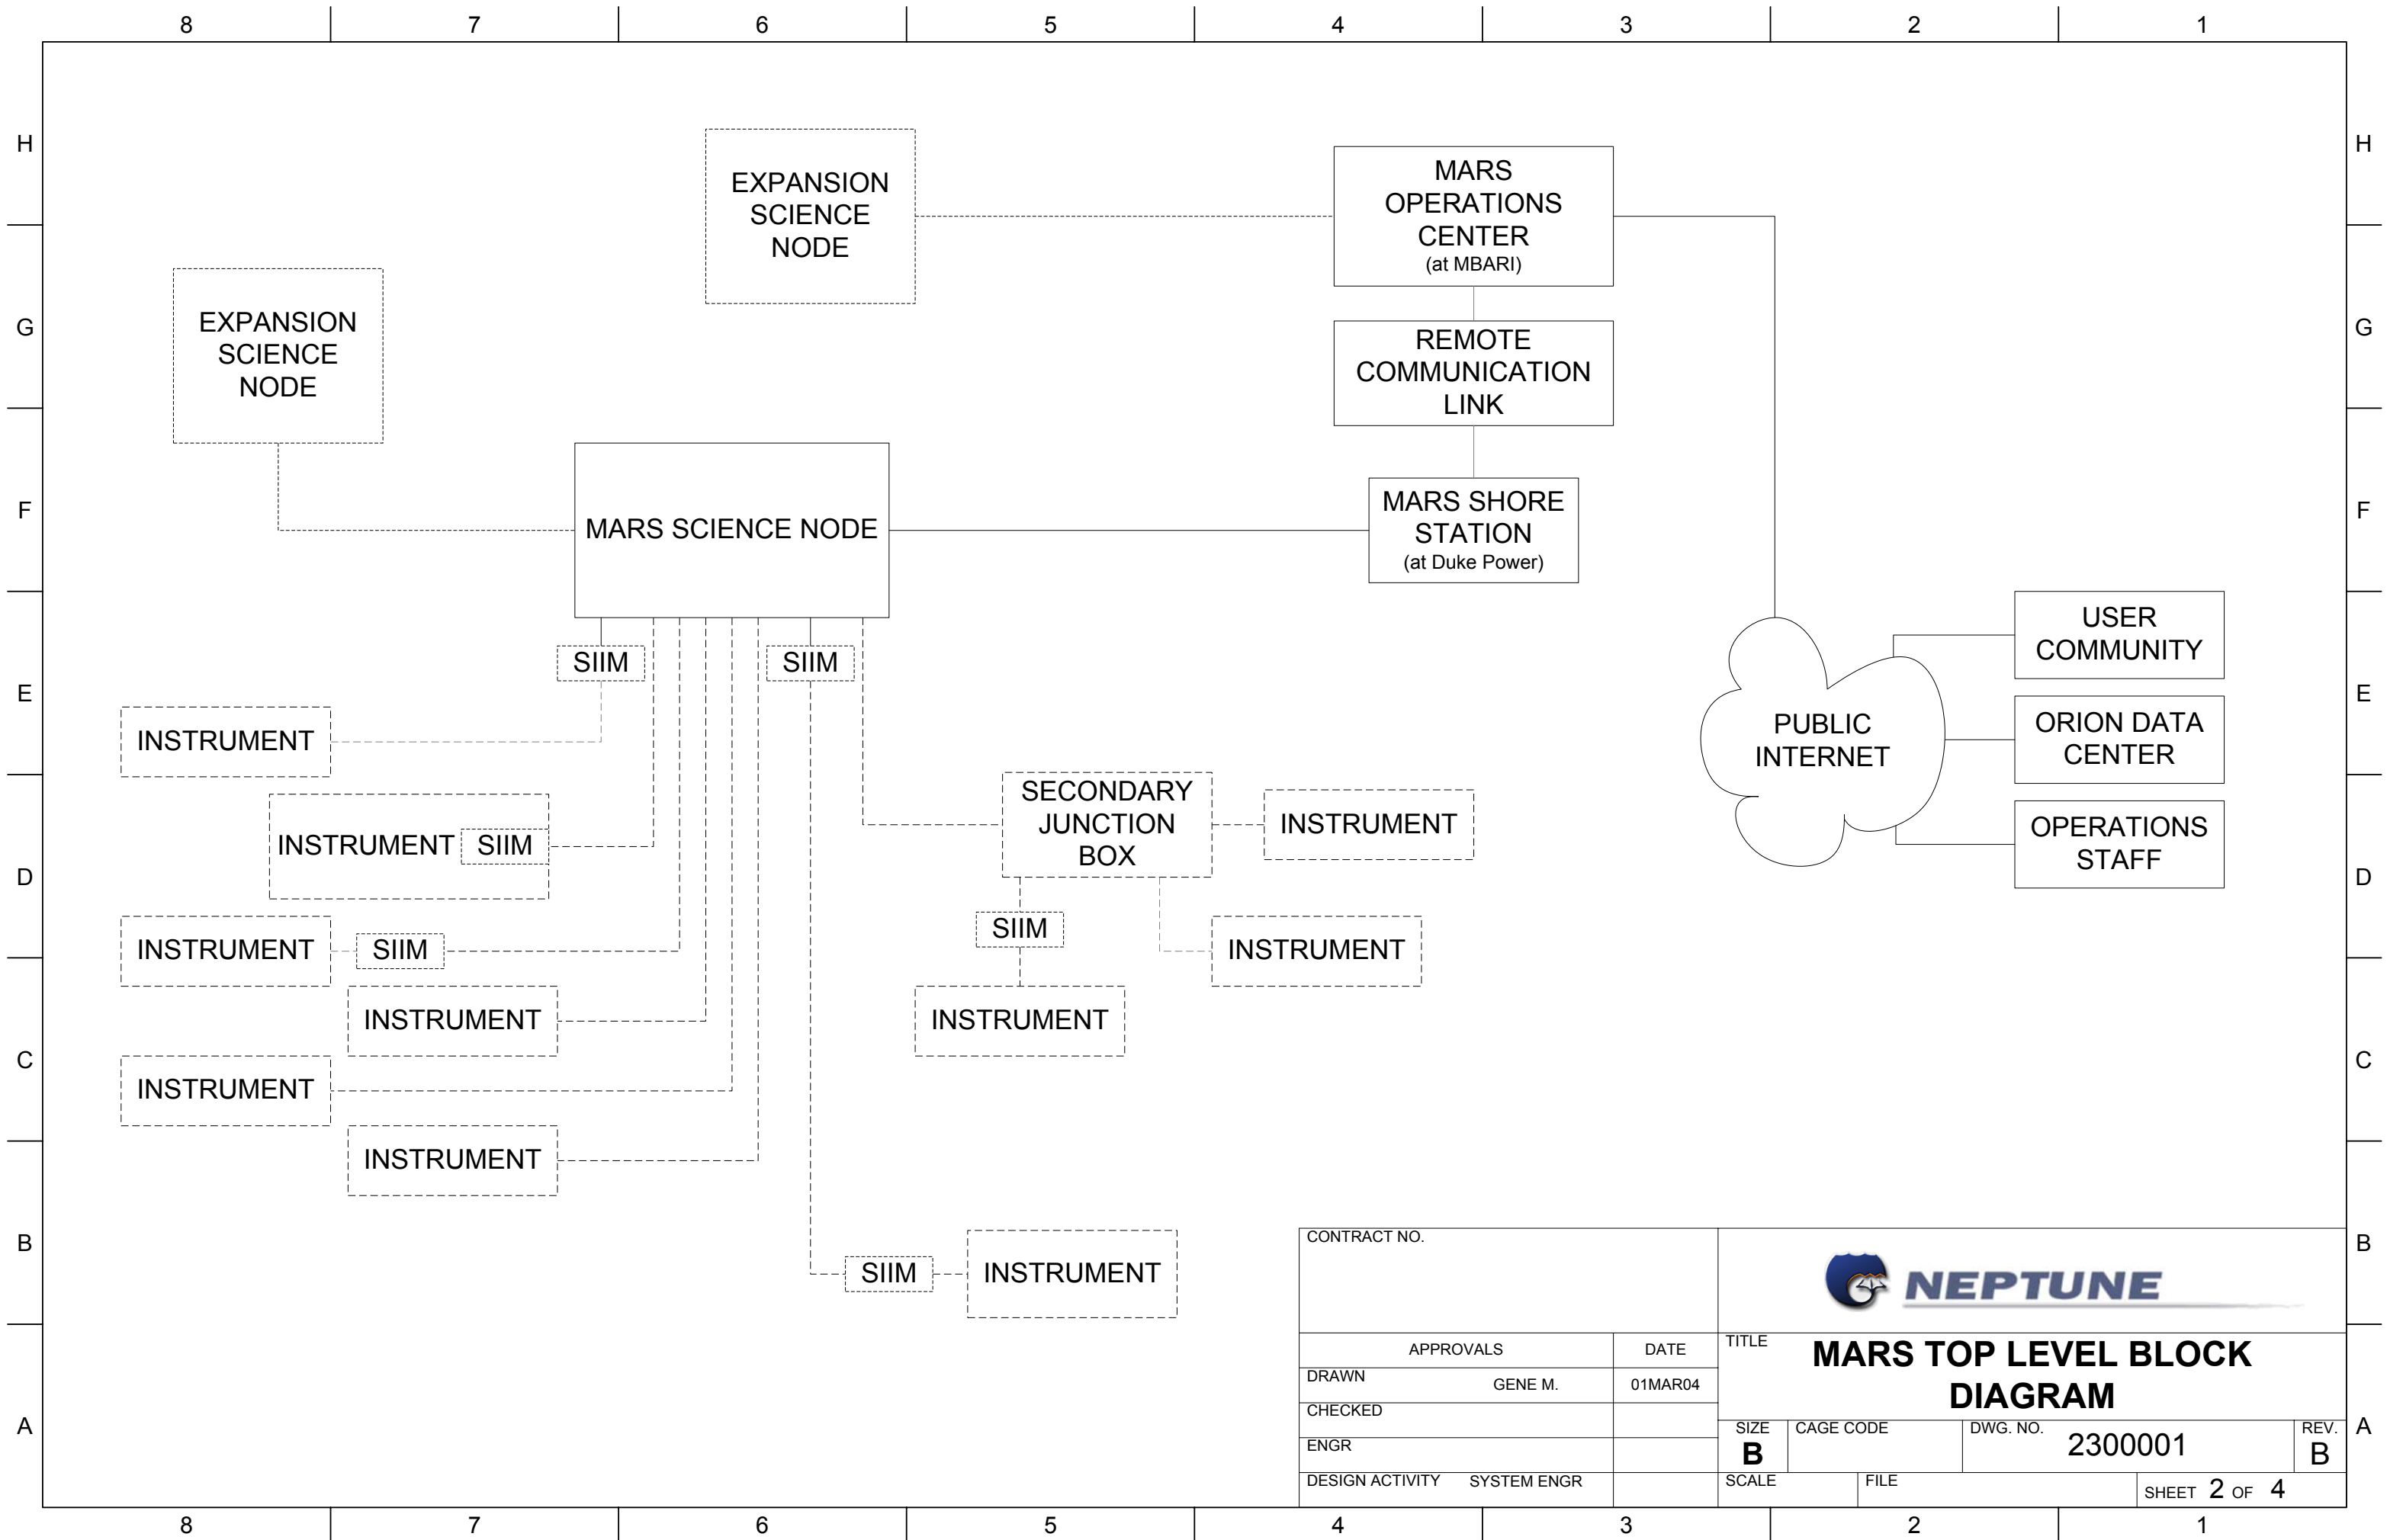

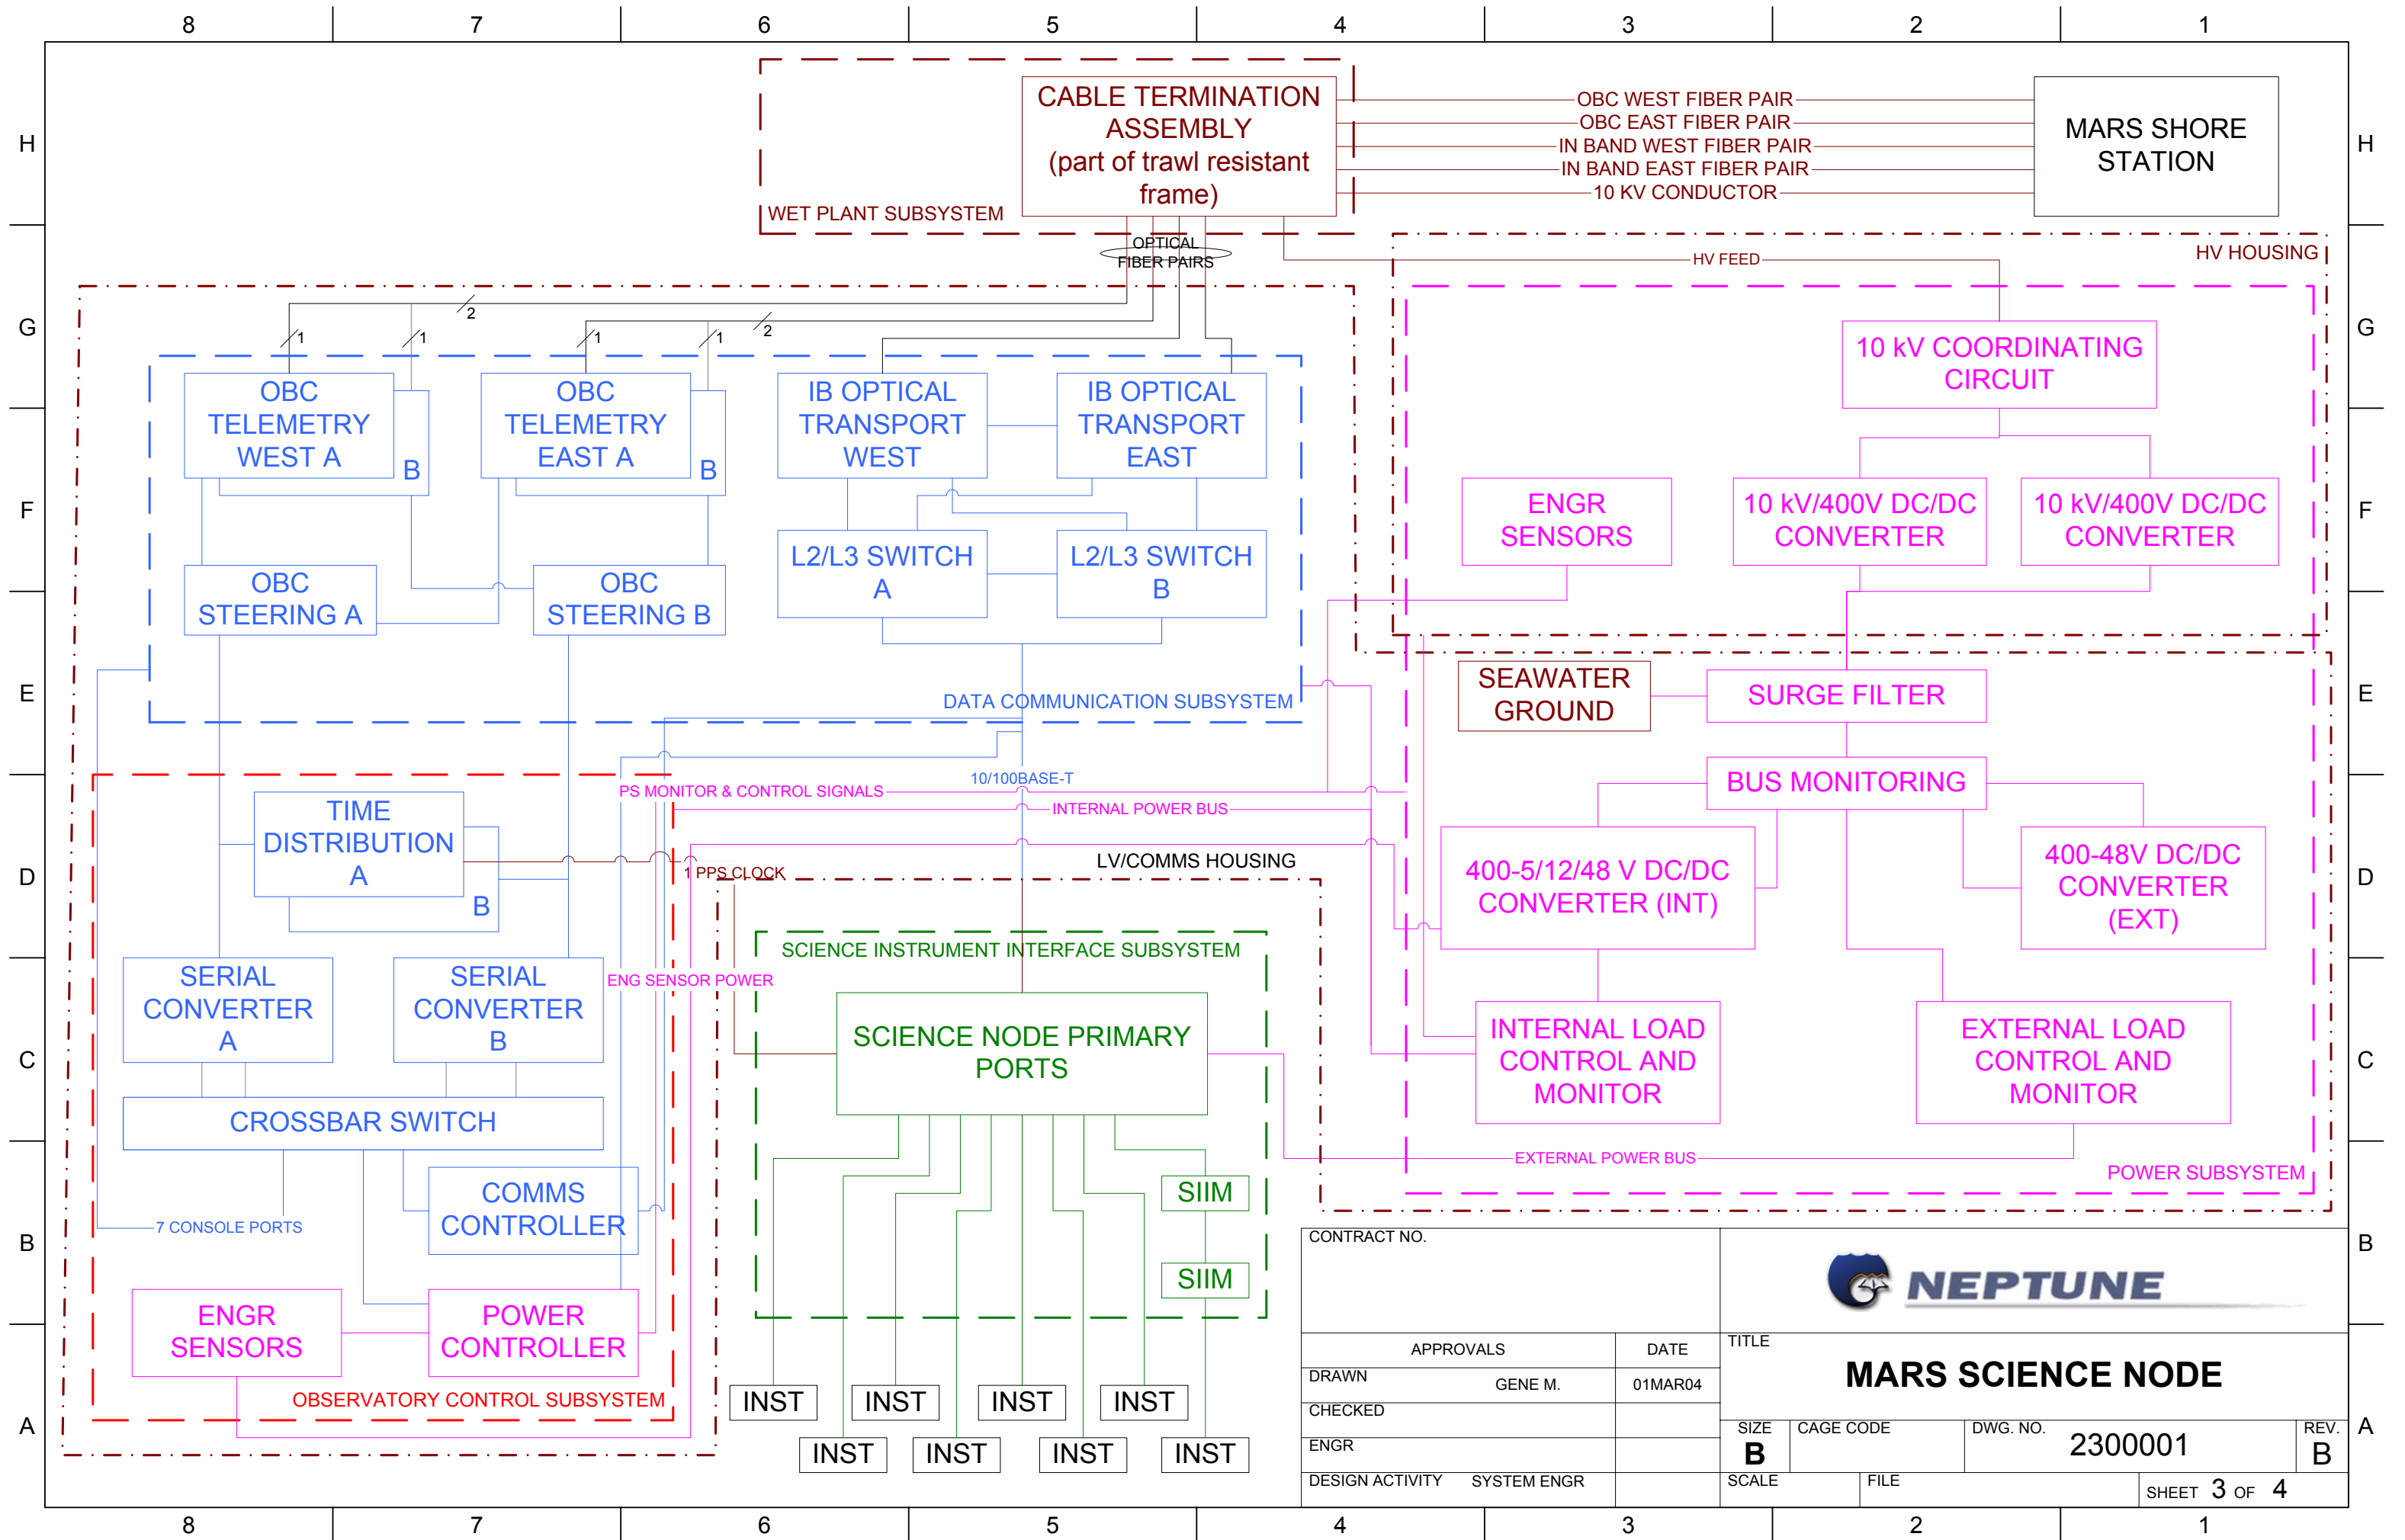

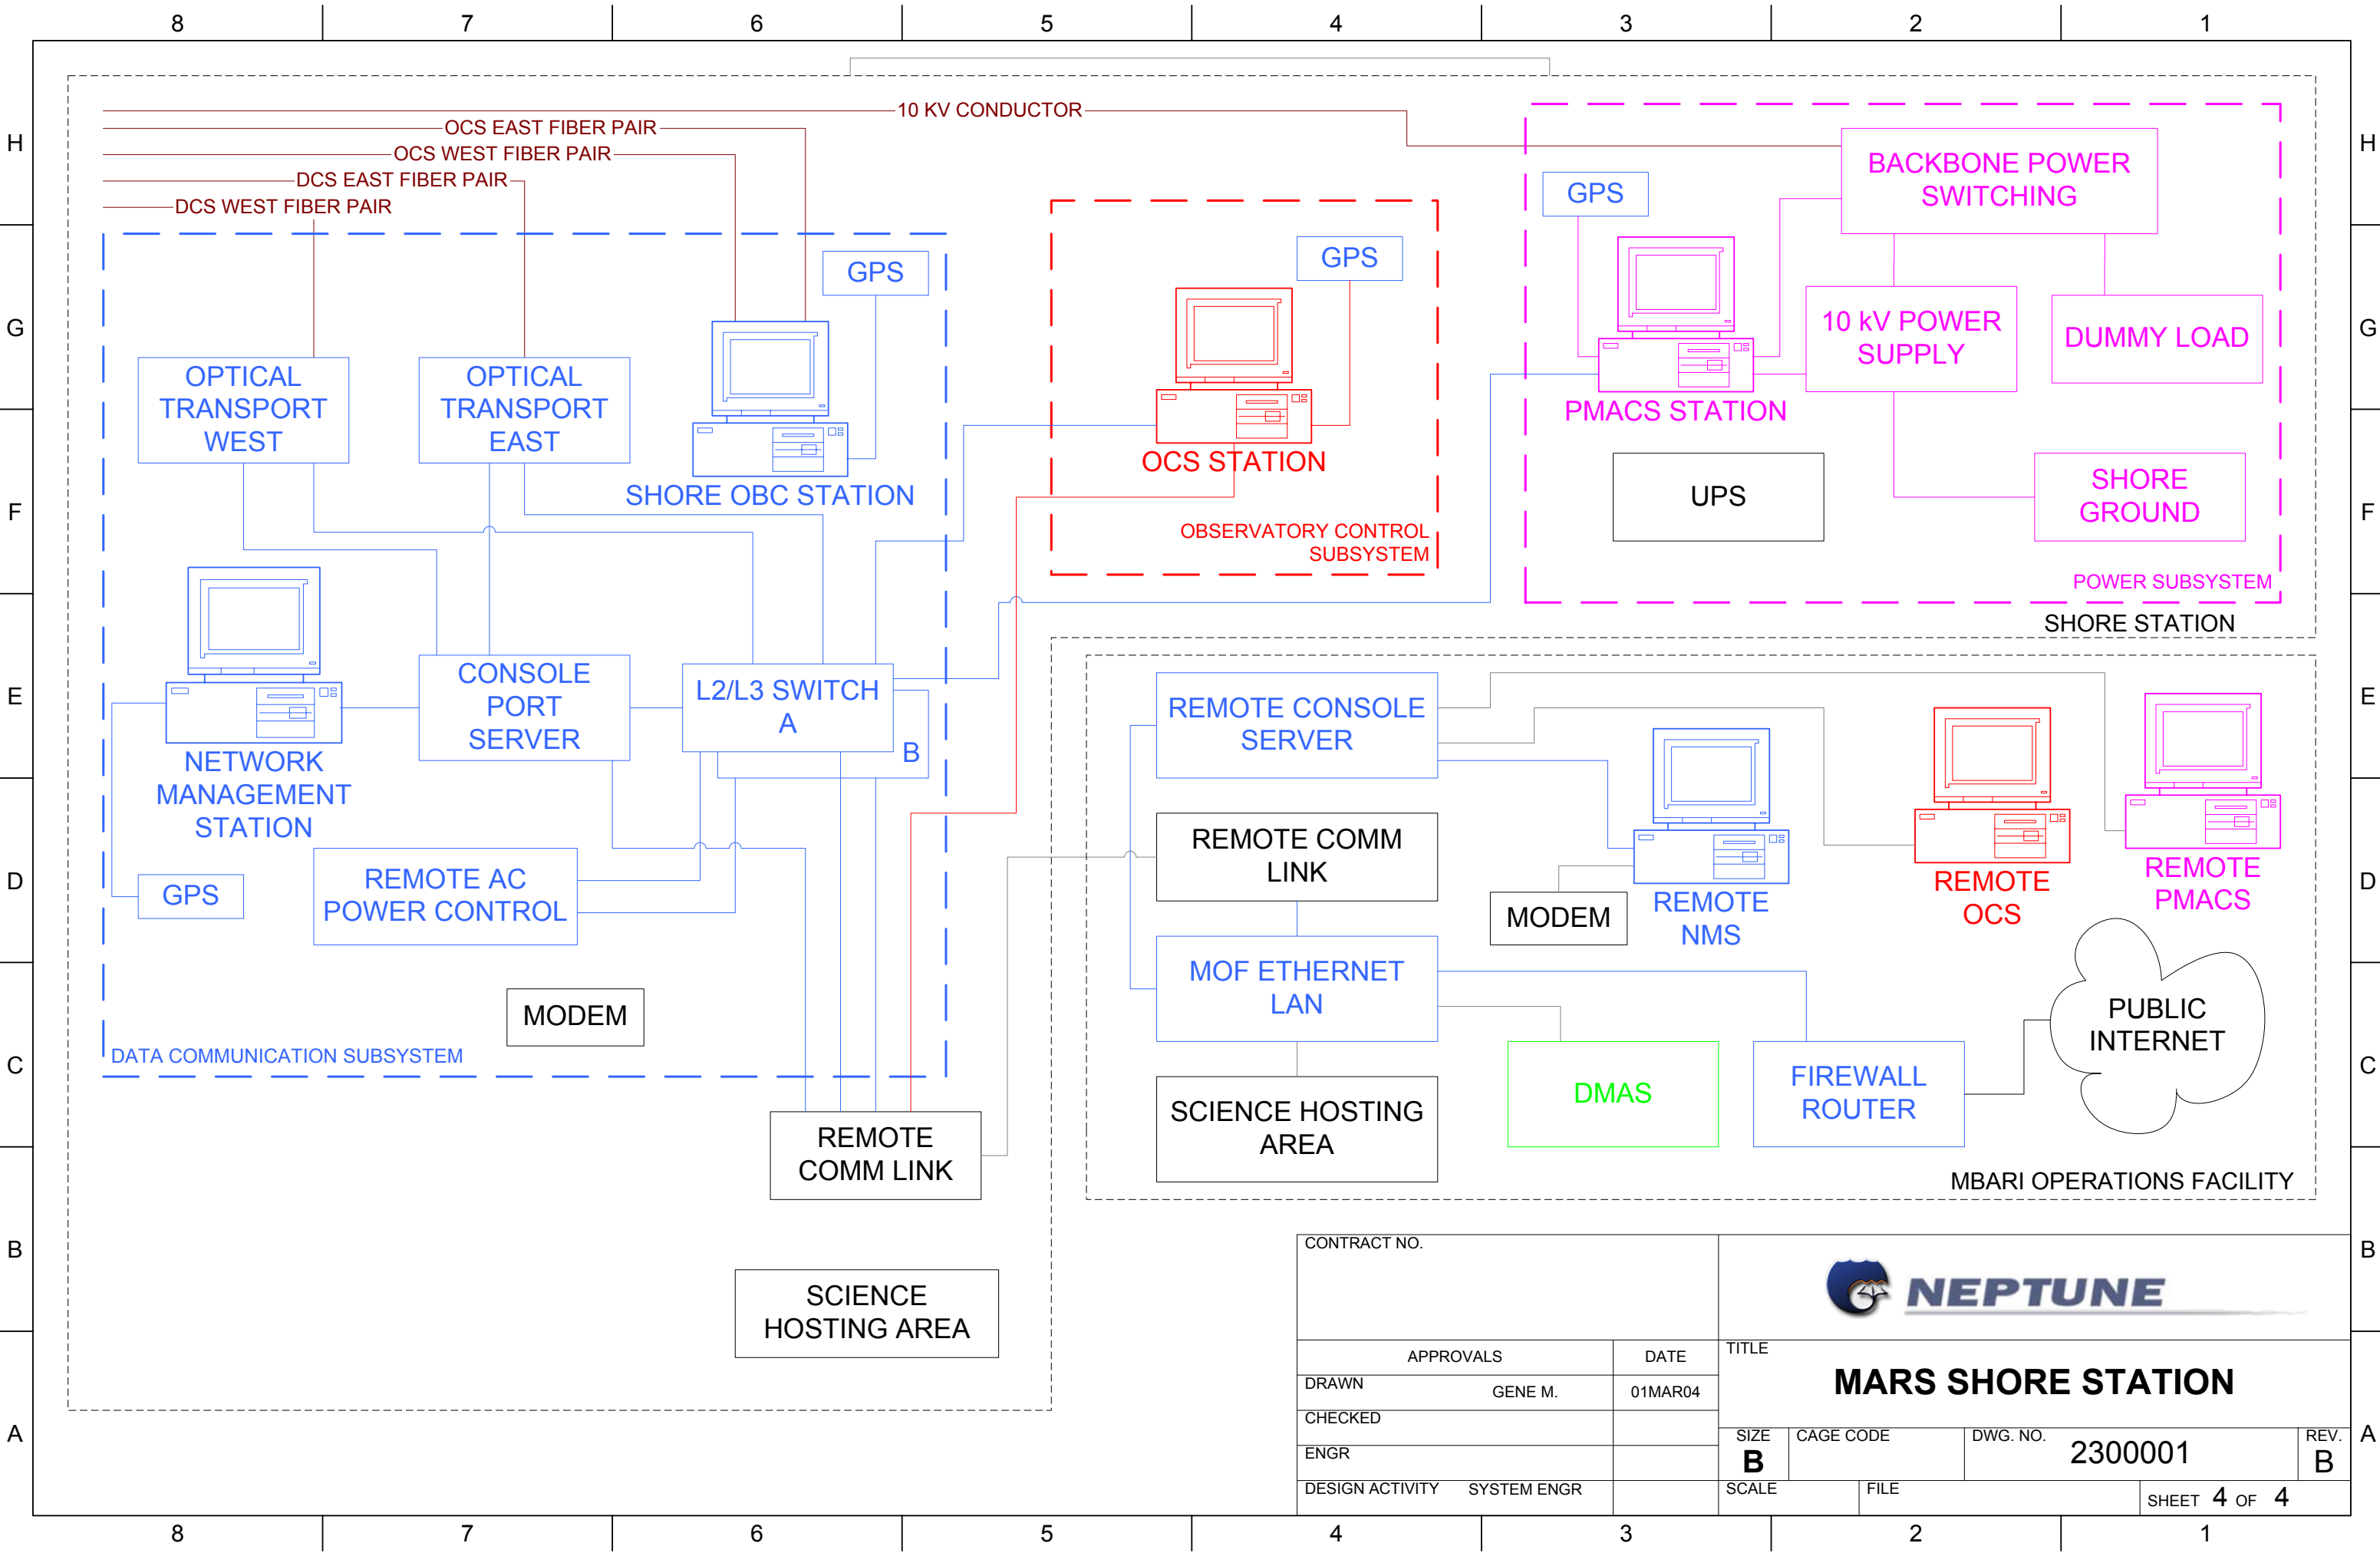

CONTRACT NO.						
APPROVALS		DATE	TITLE MARS SHORE STATION			
DRAWN	GENE M.	01MAR04				
CHECKED						
ENGR			SIZE B	CAGE CODE	DWG. NO. 2300001	REV. B
DESIGN ACTIVITY	SYSTEM ENGR		SCALE	FILE	SHEET 4 OF 4	