


NOTES: UNLESS OTHERWISE SPECIFIED

- 1 SCIENCE HARNESS ASSEMBLY
- 2 POWER/TELEMETRY CABLE ASSEMBLY
3. COLOR CODE (PROVIDED BY):
MARIPRO - BLUE
ALCATEL - GREEN
FUTURE EXPANSION - BROWN
POWER AND COMMS GROUP - RED

DWG NO.		SH	REV	REVIEWS	
SCH110370		1	B	DATE	APPROVED
ZONE	REV.	DESCRIPTION		DATE	APPROVED
A		PRELIMINARY RELEASE		20 NOV 03	EARLY
B		SECOND PRELIMINARY RELEASE		12 DEC 03	EARLY

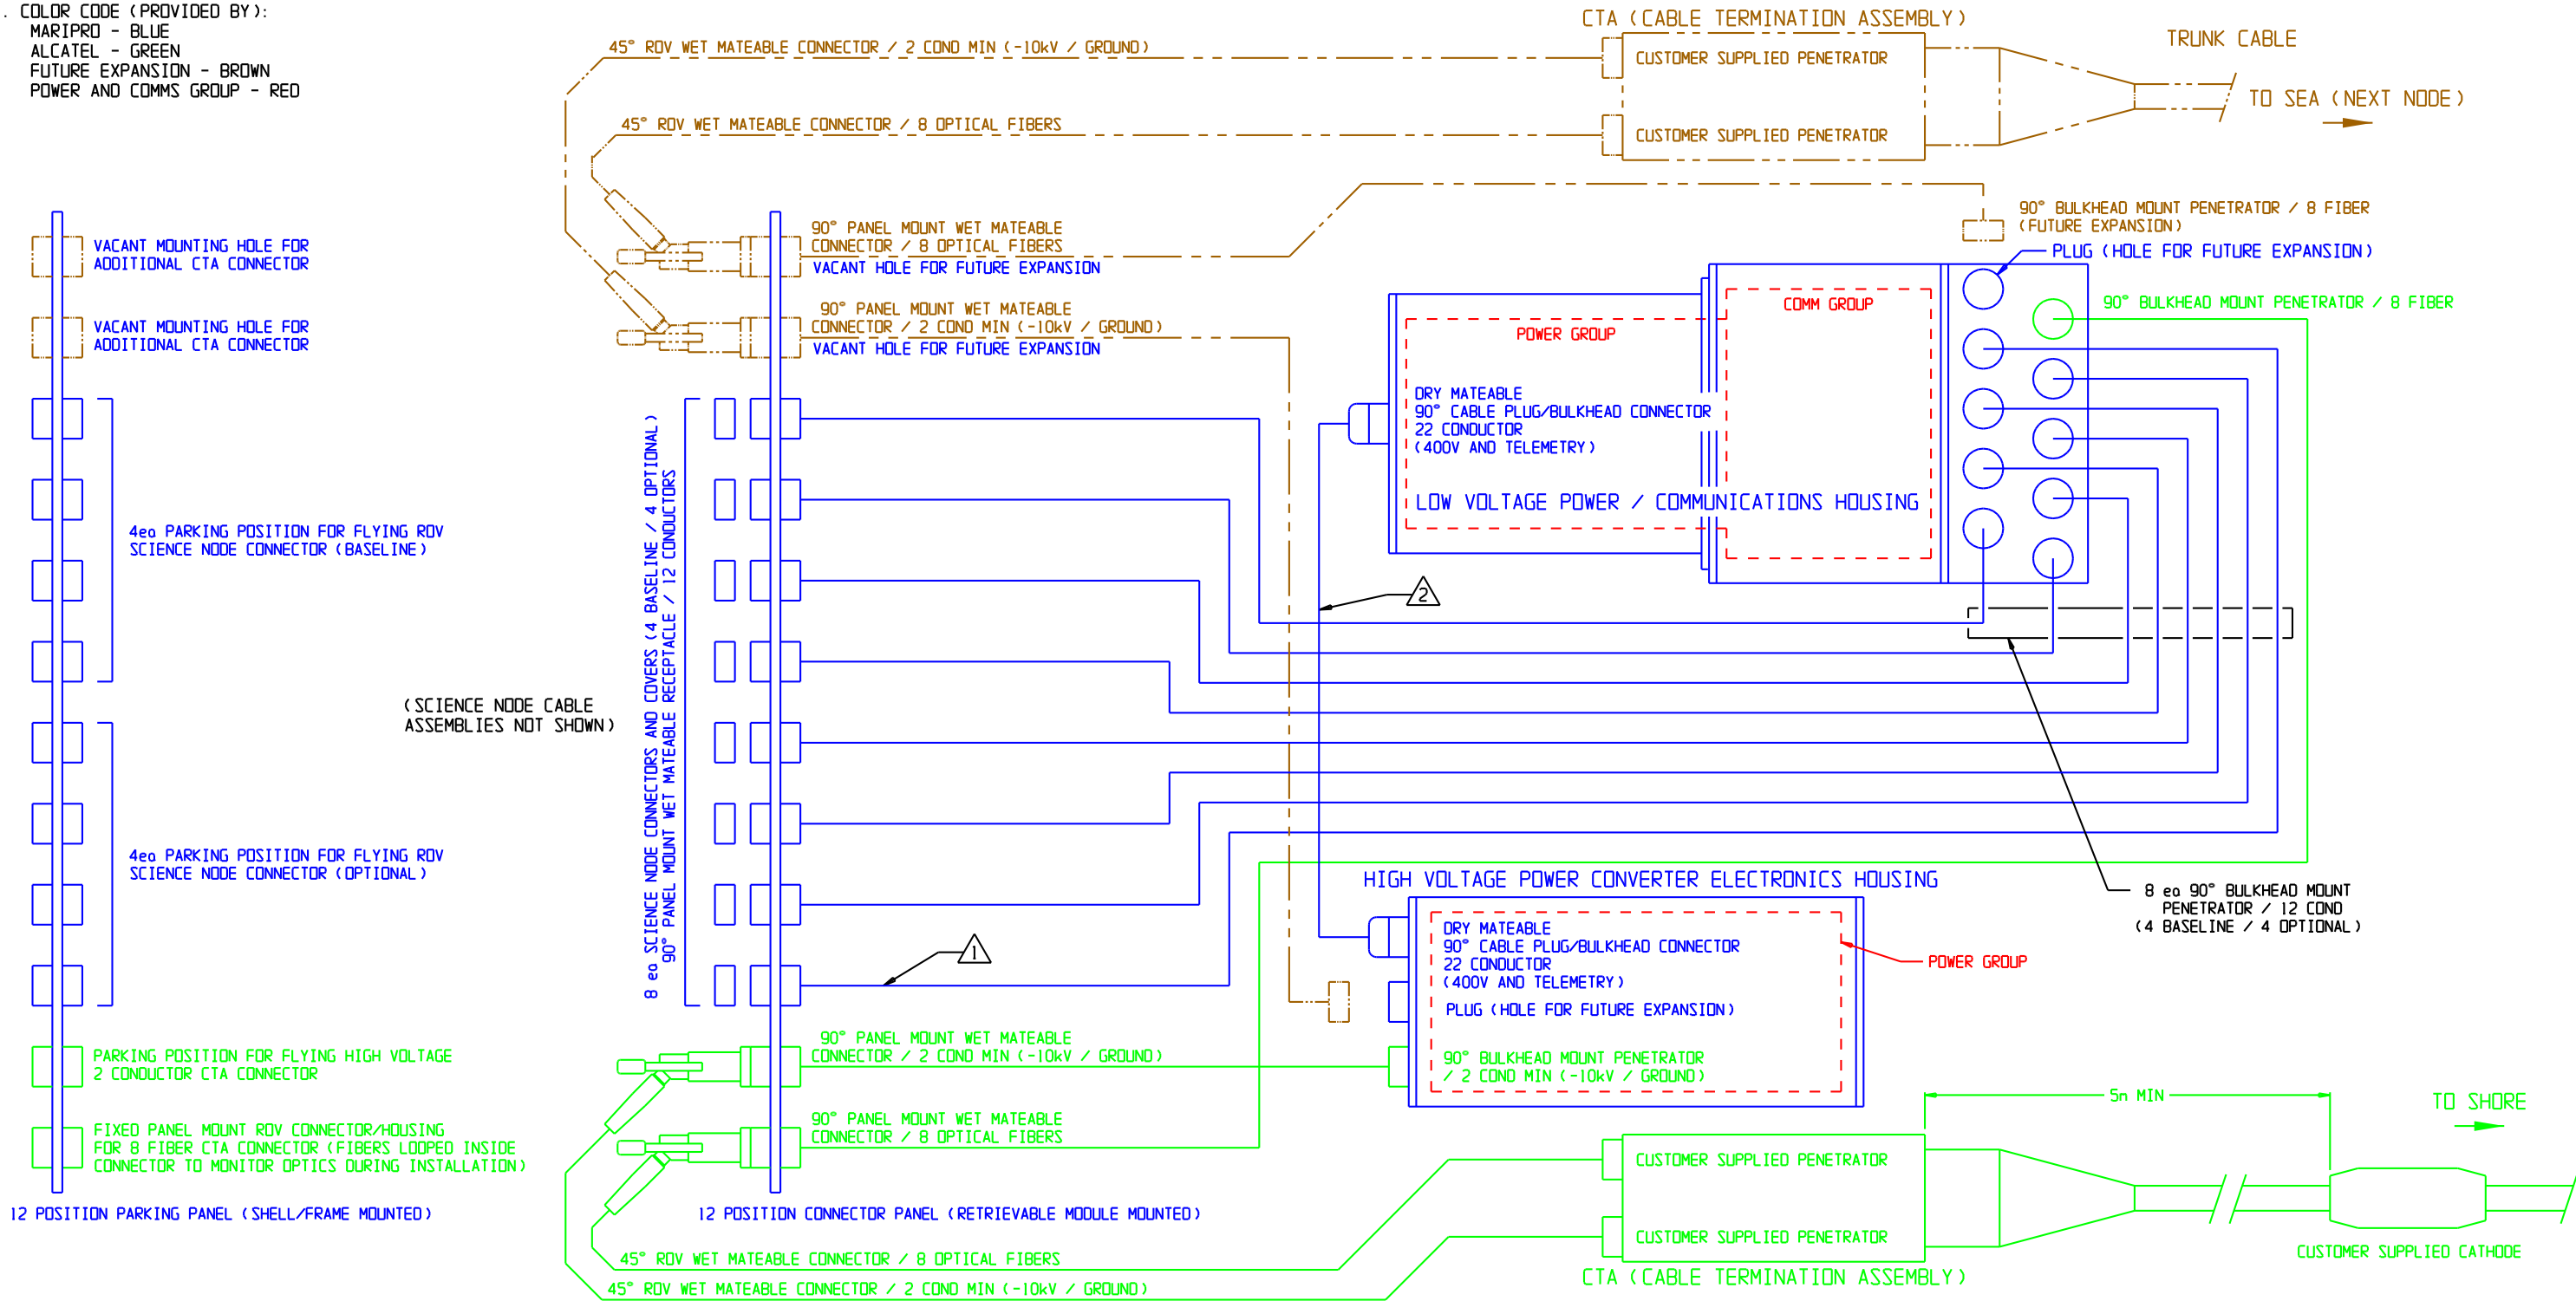

DO NOT SCALE DRAWING INTERPRET DIMENSIONS AND TOLERANCES IN ACCORDANCE WITH ASME Y14.5M-1994 UNLESS OTHERWISE SPECIFIED DIMENSIONS ARE IN INCHES TOLERANCES ARE:		QTY REQD	QTY RECD	FSCH NO.	PART OR IDENTIFYING NO.	NOMENCLATURE OR DESCRIPTION	
ANGULAR						PARTS LIST	
FRACTION						APPROVALS	
DECIMAL						DATE	
.XX						DRAWN	
.XXX						CHECKED	
HOLES < Ø.500						ISSUED	
SURFACE						ORIG RELEASE	
ROUGHNESS						SCALE	
BREAK EDGES						REF: NONE	
FILLET RADIUS						SHEET	
						1 OF 1	

CADKEY FILE: SCH110370 SH 1 REV B.PRT

APPLICATION	USED ON
4000B/MARS	
NEXT ASSY	



MARS INTERCONNECT DIAGRAM

SIZE	CAGE CODE	DWG NO.	REV.
D	6T914	SCH110370	B
SCALE	NONE	REF: NONE	