




REVISION HISTORY										
REV.		DESCRIPTION				DATE		APPROVED		
		INITIAL RELEASE				MARCH 1, 2004				
CONTRACT NO.										
APPROVALS		DATE		TITLE MARS BLOCK DIAGRAMS						
DRAWN GENE M.		01MAR04								
CHECKED				SIZE A		CAGE CODE		DWG. NO. 2300001		REV. -
ENGR				SCALE		FILE MARSBLOCKDiagrams-IR		SHEET 1 OF 4		
DESIGN ACTIVITY SYSTEM ENGR										

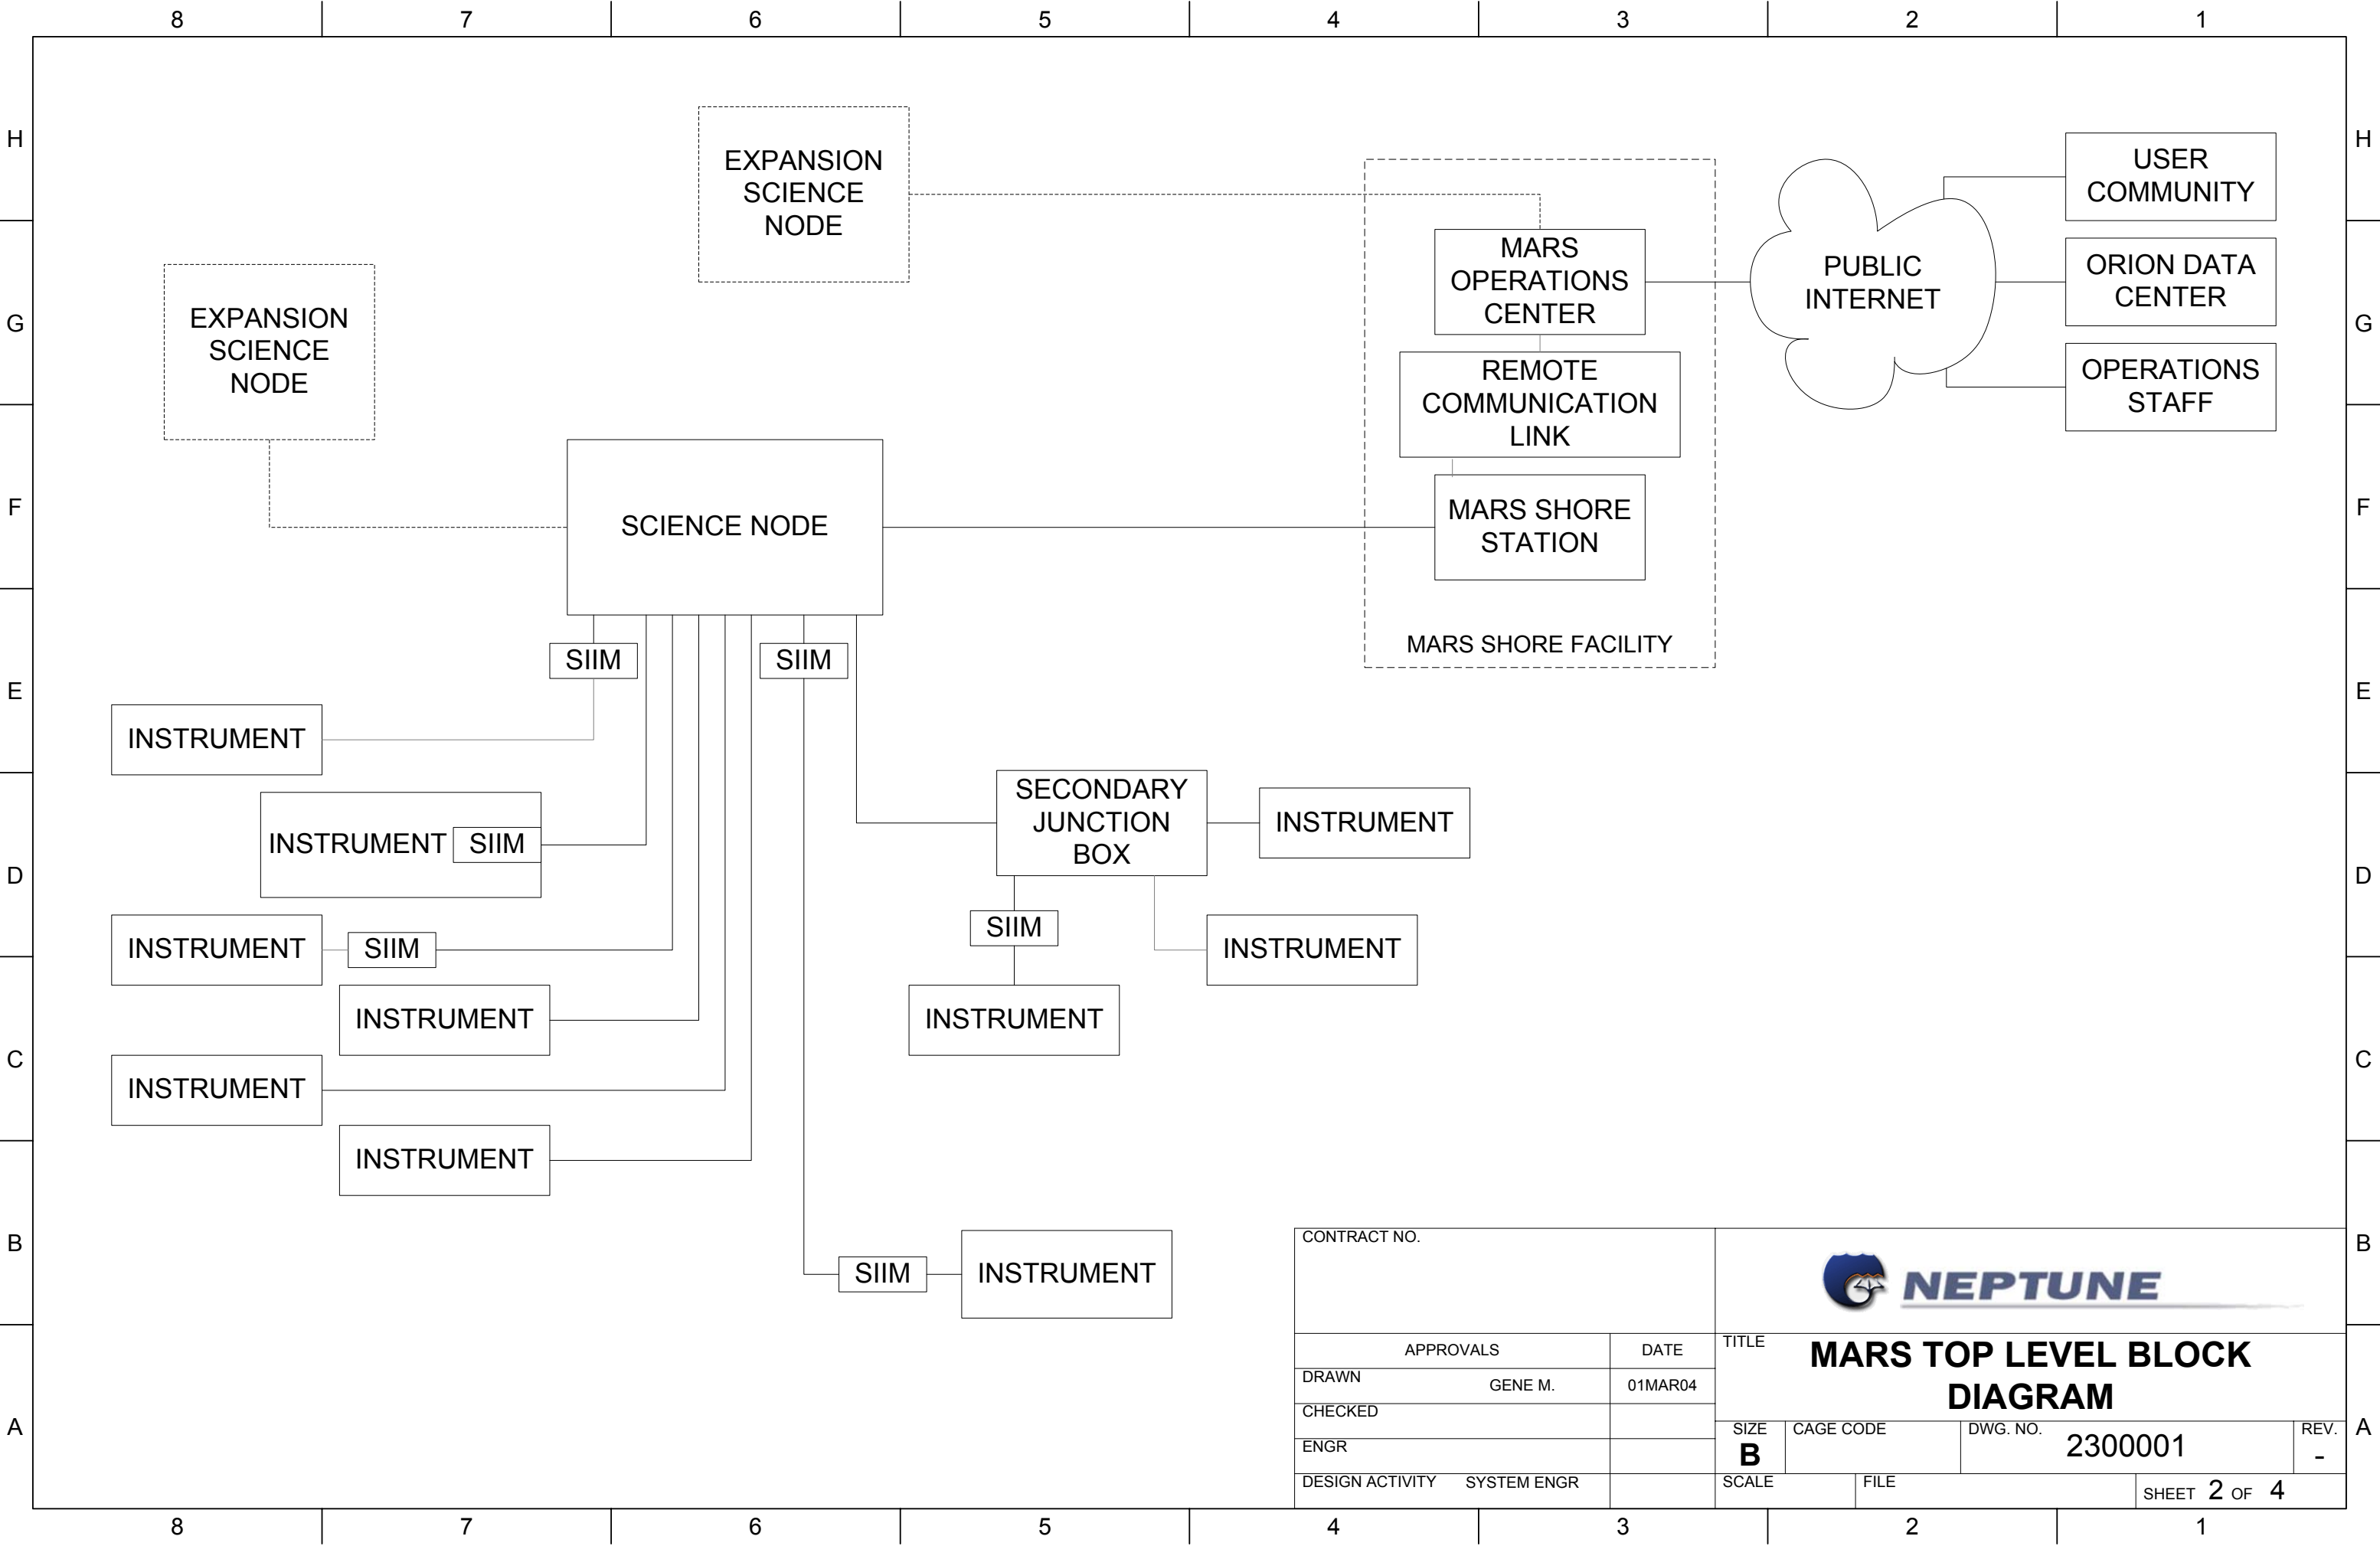

CONTRACT NO.				
APPROVALS		DATE	TITLE MARS TOP LEVEL BLOCK DIAGRAM	
DRAWN		01MAR04		
CHECKED				
ENGR			SIZE B	CAGE CODE
DESIGN ACTIVITY		SYSTEM ENGR	SCALE	FILE
			DWG. NO. 2300001	REV. -
			SHEET 2 OF 4	

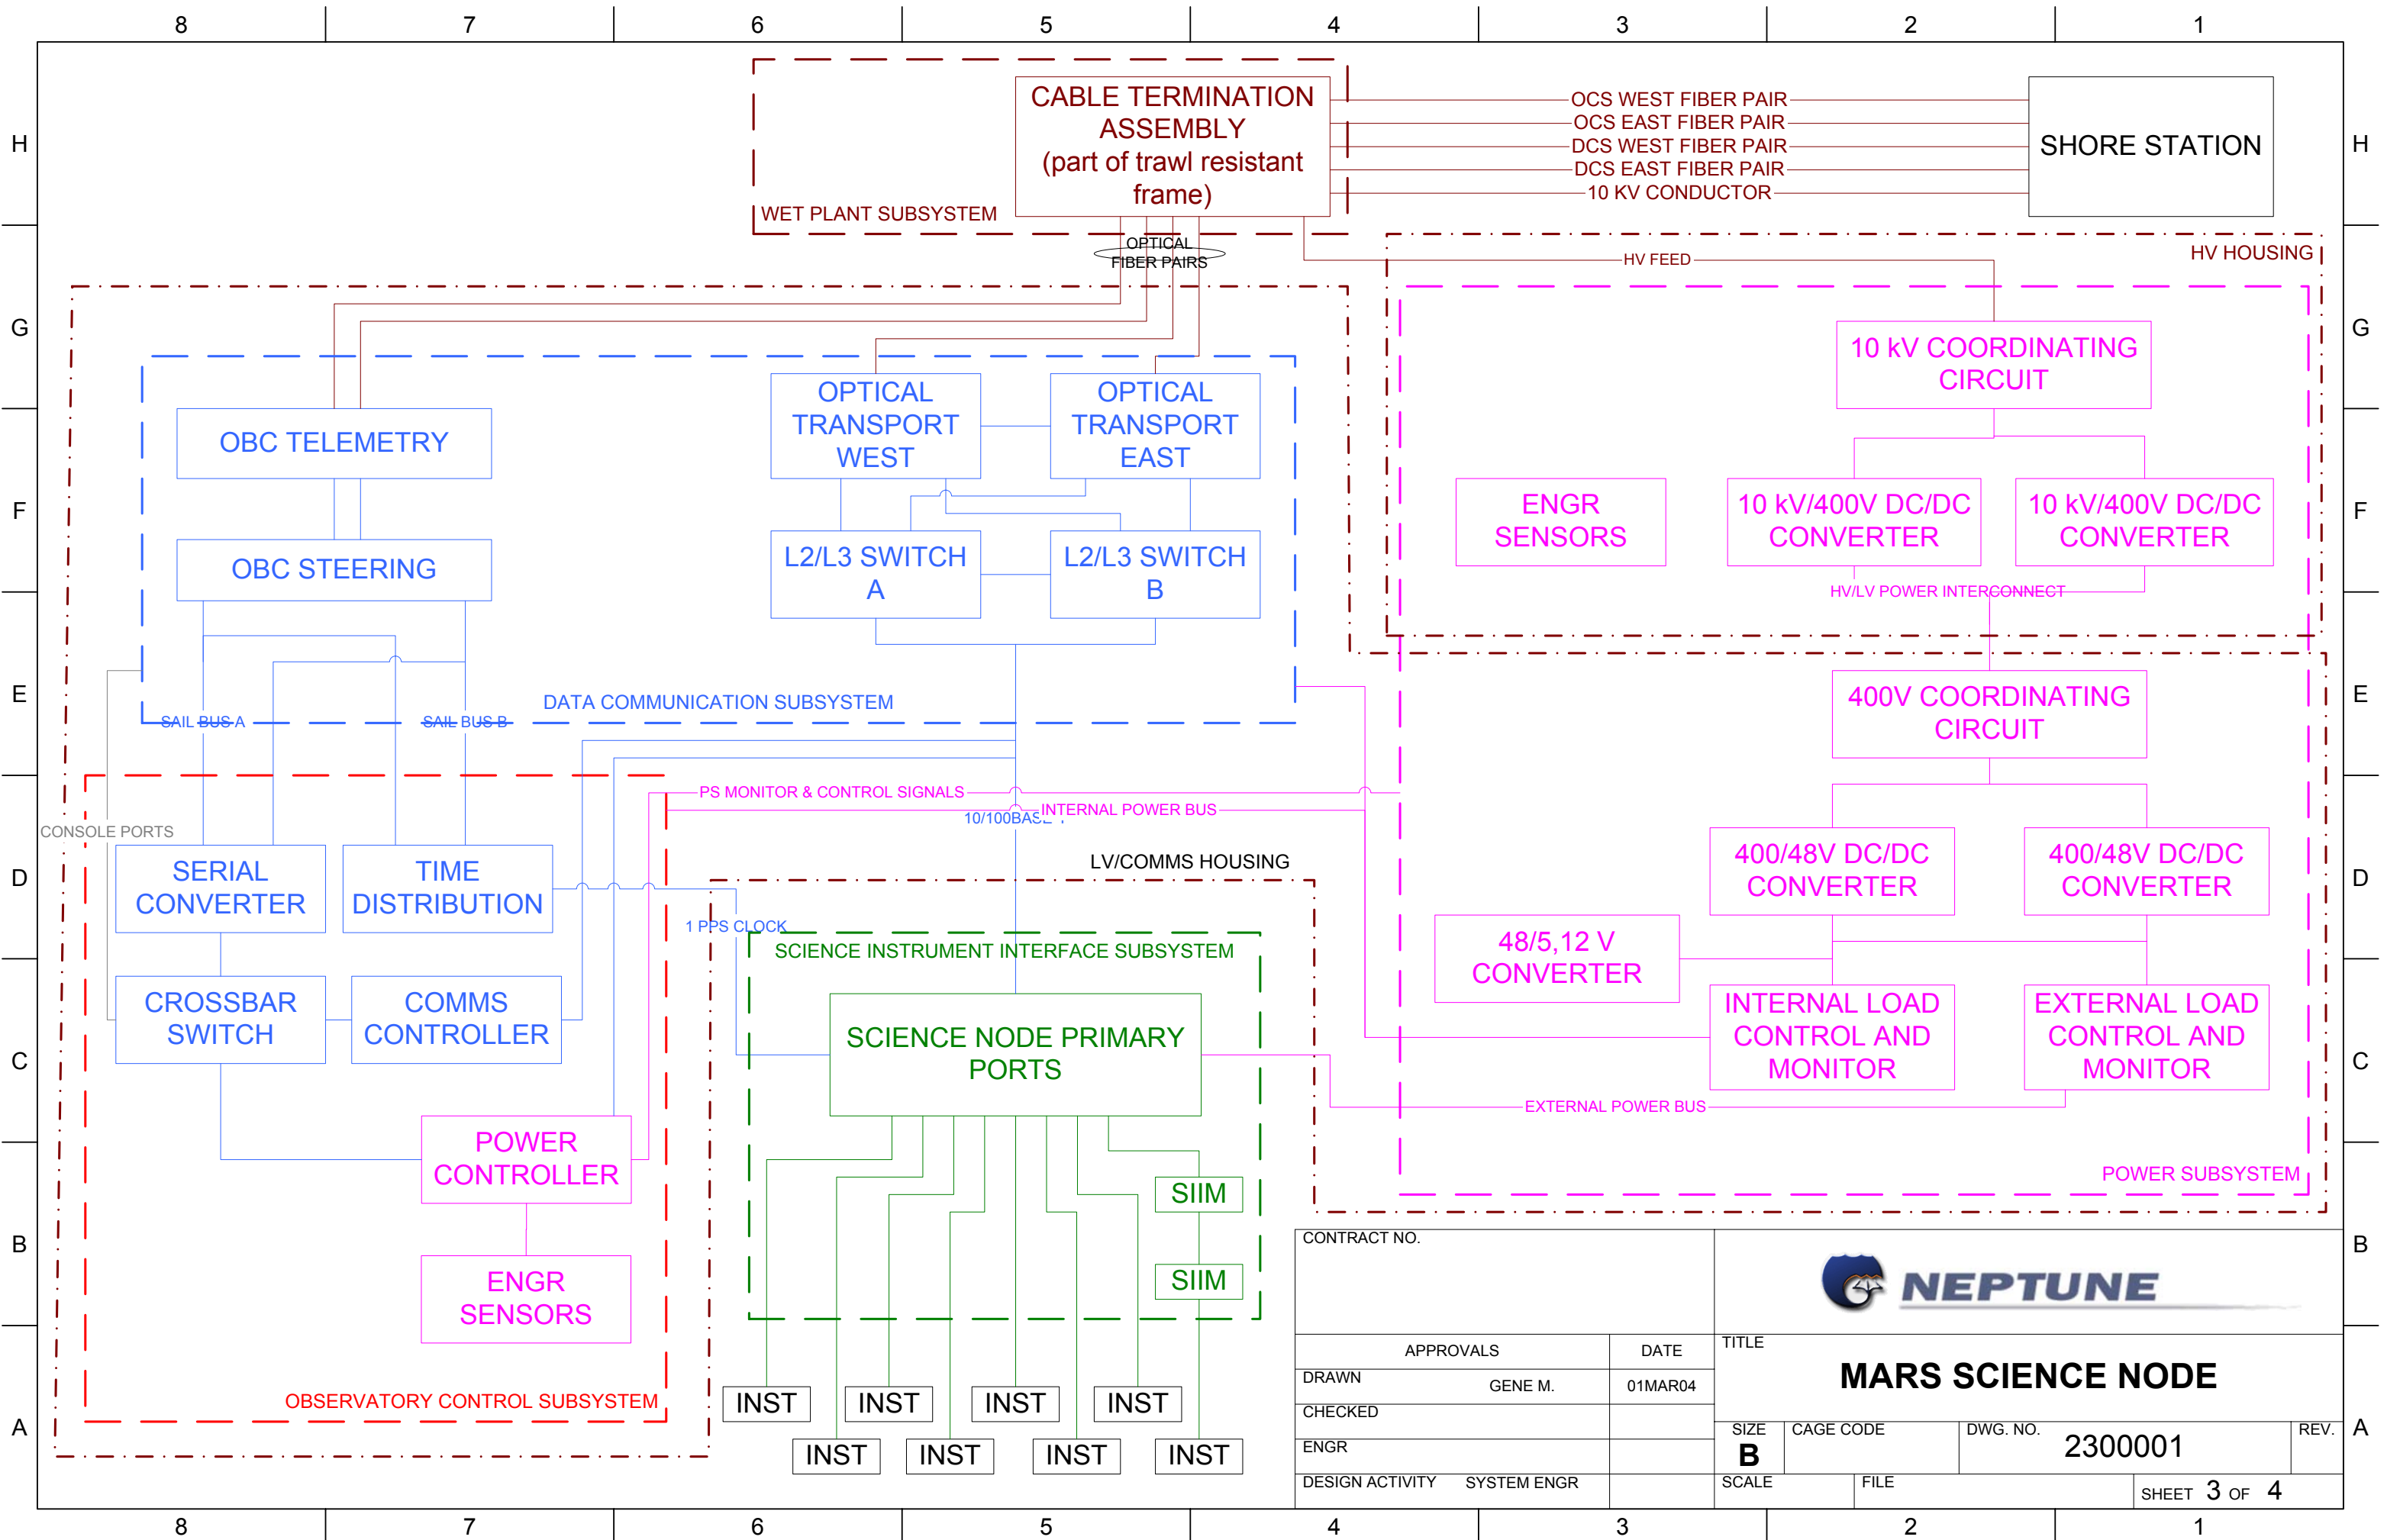

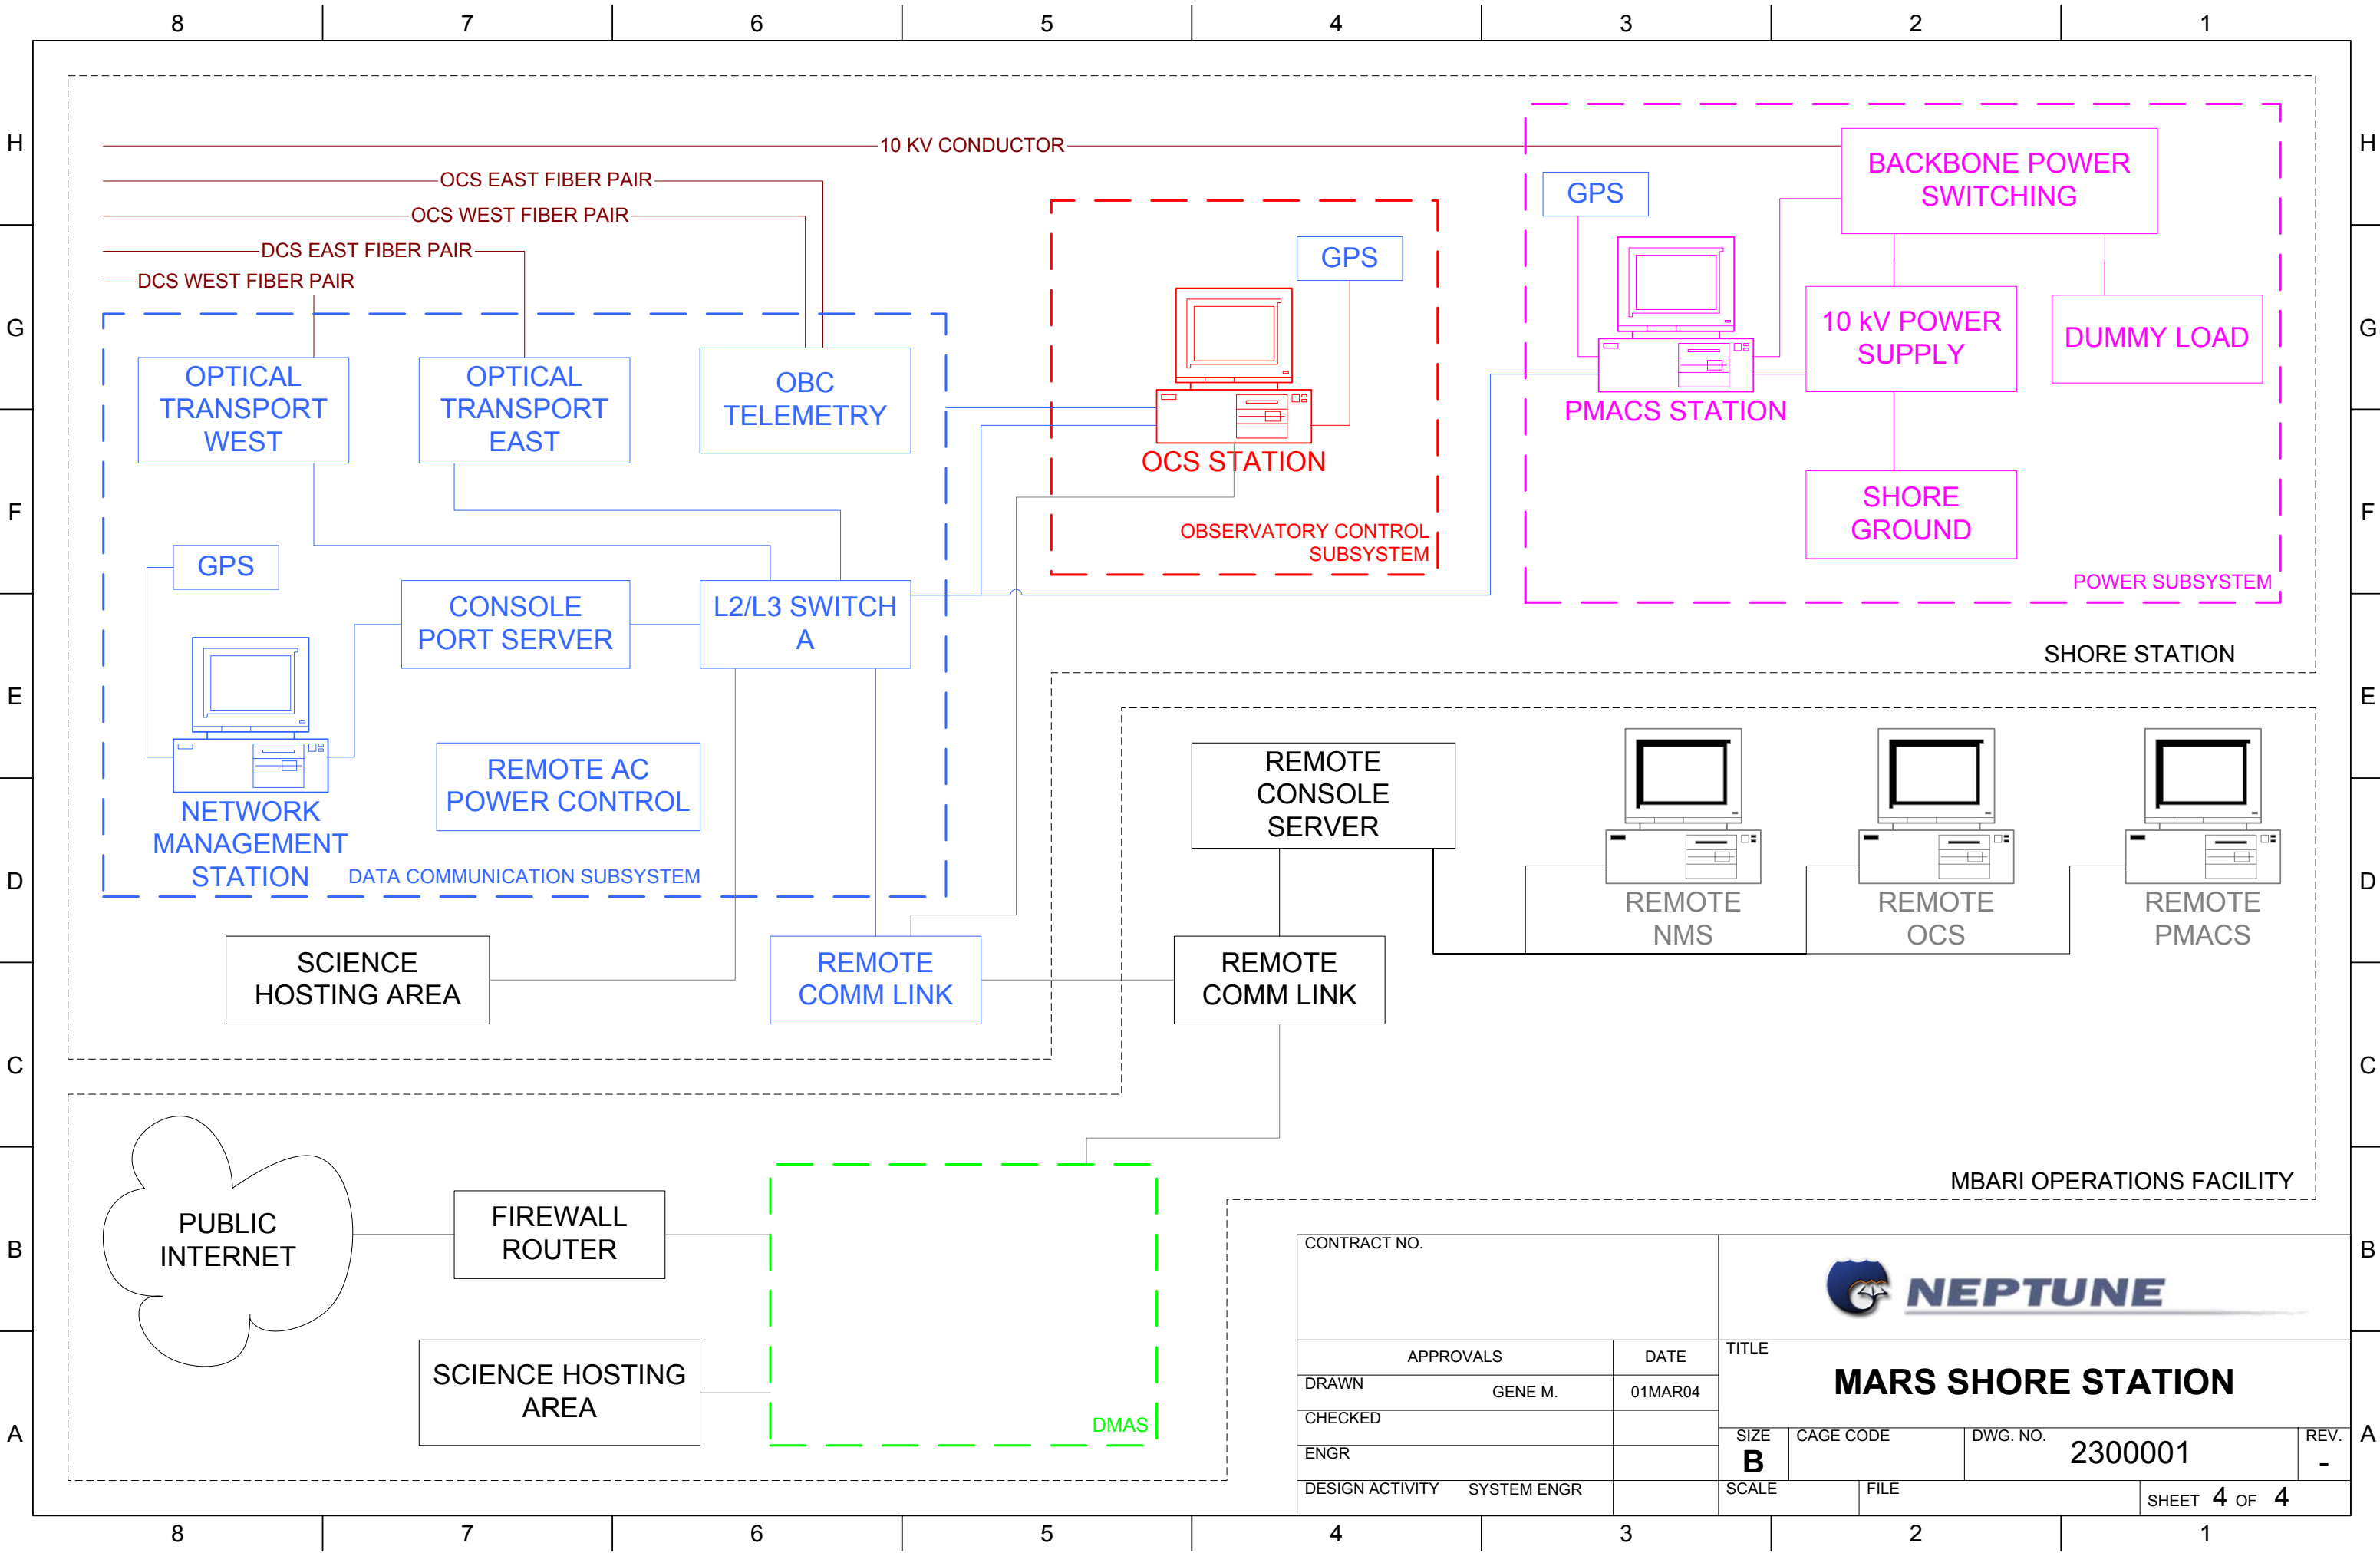

CONTRACT NO.						
APPROVALS		DATE	TITLE MARS SHORE STATION			
DRAWN		01MAR04				
CHECKED						
ENGR			SIZE B	CAGE CODE	DWG. NO. 2300001	REV. -
DESIGN ACTIVITY		SYSTEM ENGR	SCALE	FILE	SHEET 4 OF 4	