


Spool Dimensions

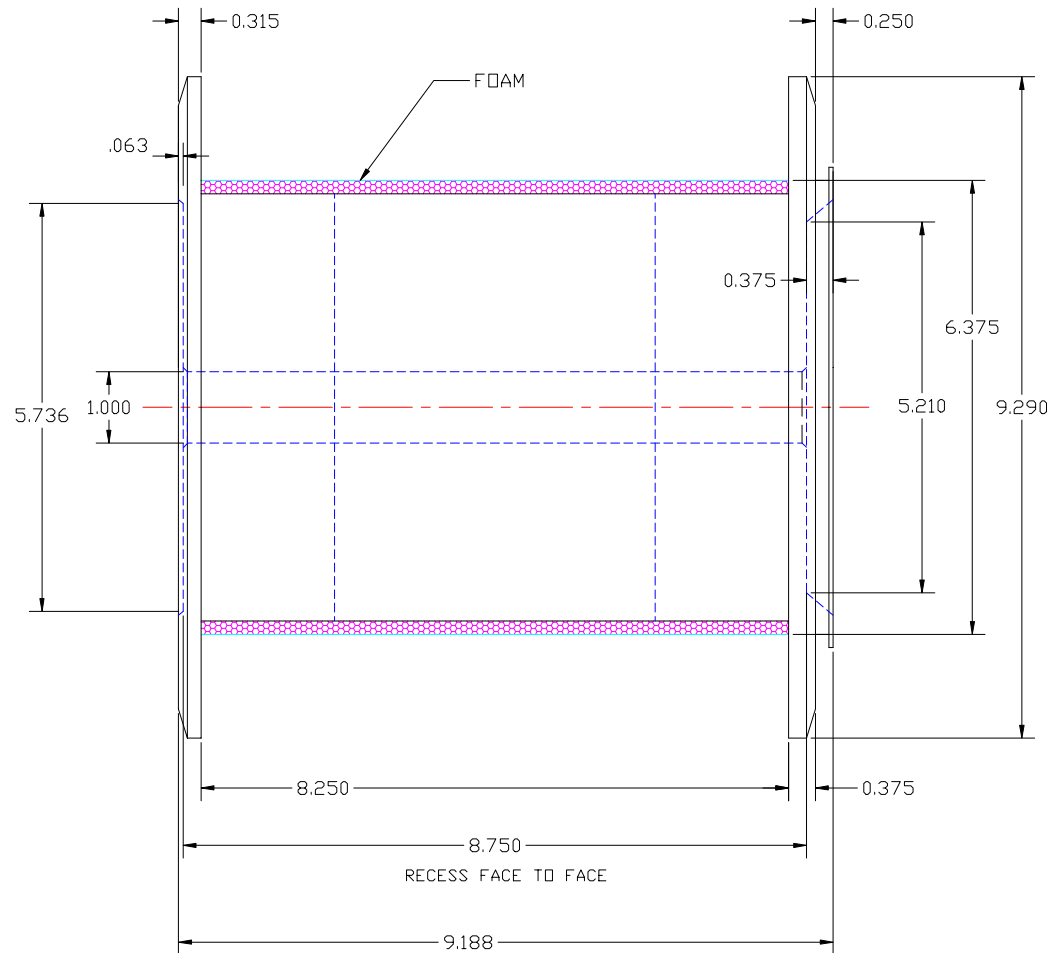

NEW DOUBLEWIDE SPOOL

Corning / Woods Hole Oceanographic Confidential