


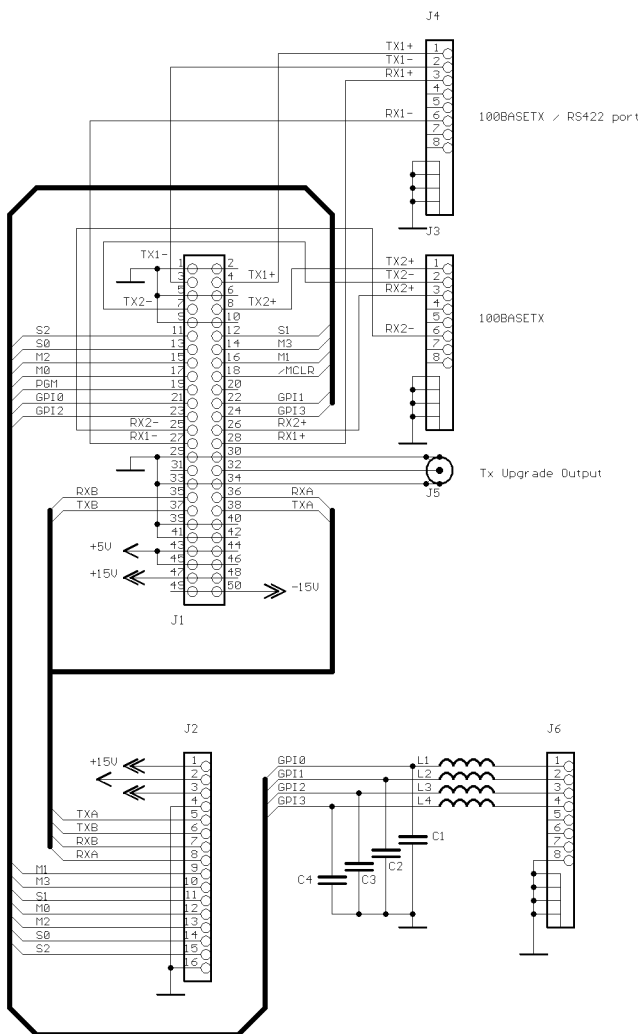

This drawing is the property of Network Electronics ASA.
The content of this document must not be copied or used for
any purpose without permission from Network Electronics ASA.

Appr.:

Dft.:

Date:

Sheet:

LEE

1/1

Flashlink

D422-C1 Backplane 7TE

File: 79855

Updated: 10.07.2001 12:10:02

network
electronics asa

Replaces dug.: Repl. by dug.:

16534-E