


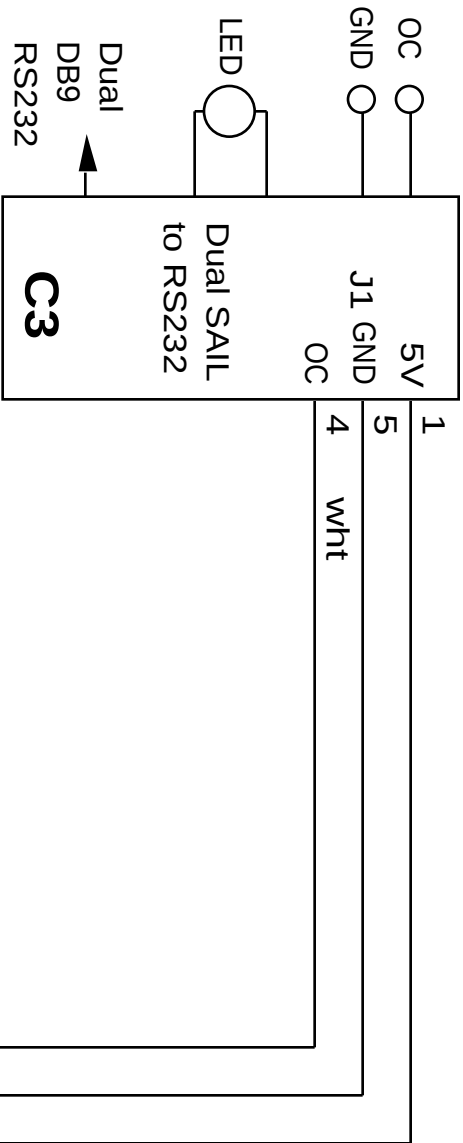


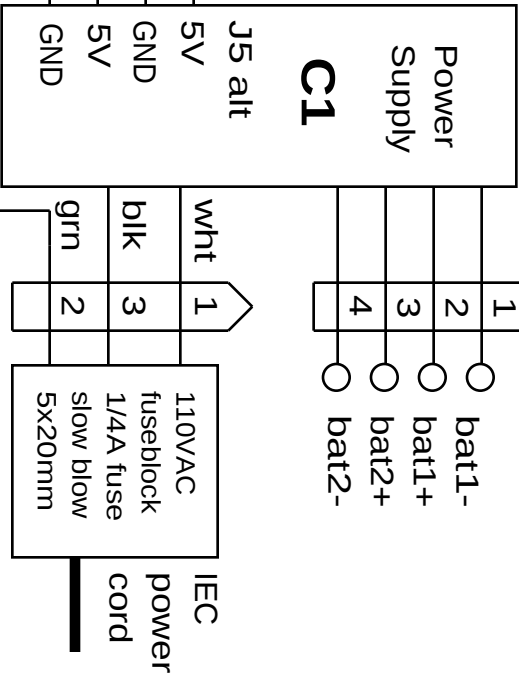


All 5v red
All GND black

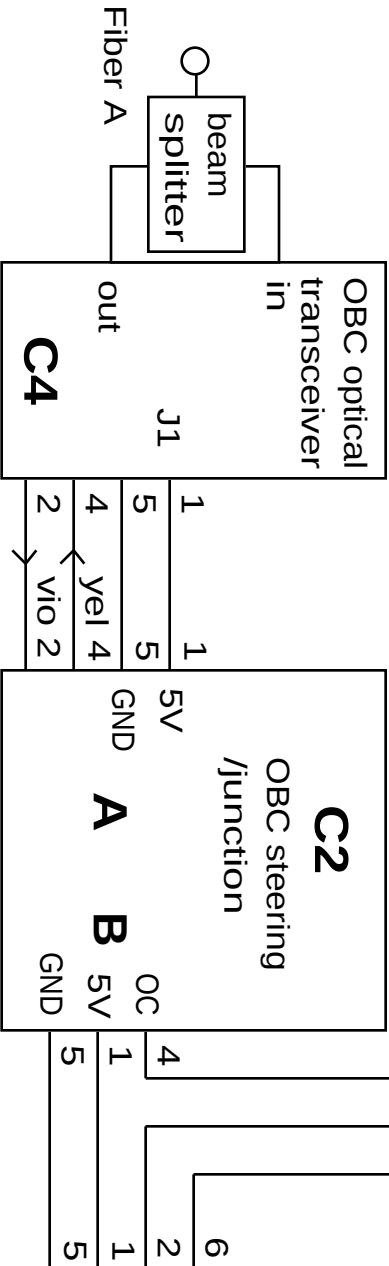

inline molex

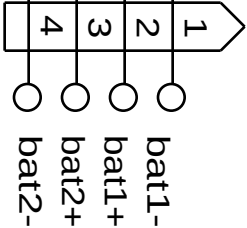

chassis

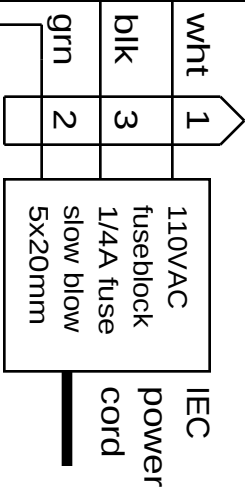

MARS East shore strn. fiber A wiring			proj #262116
A. Duester	IV-20-2005	rev	