

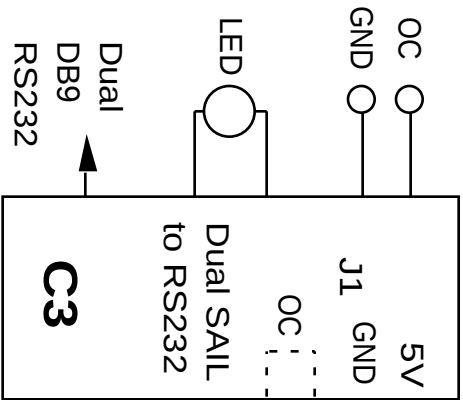
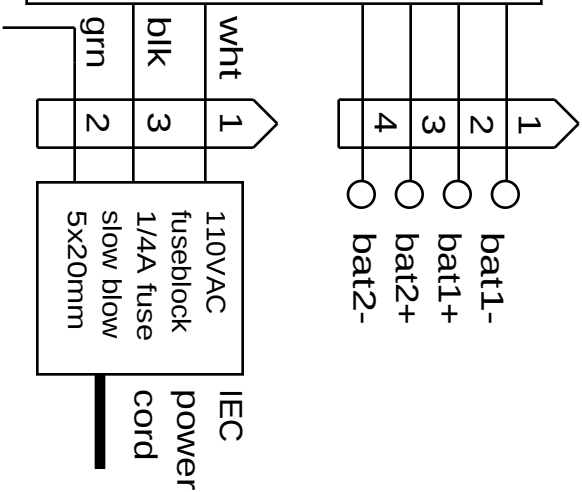
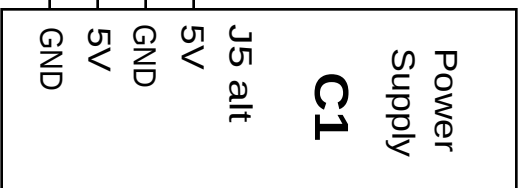
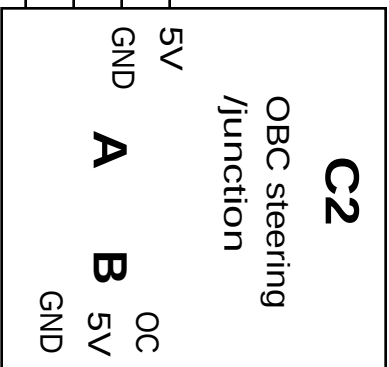
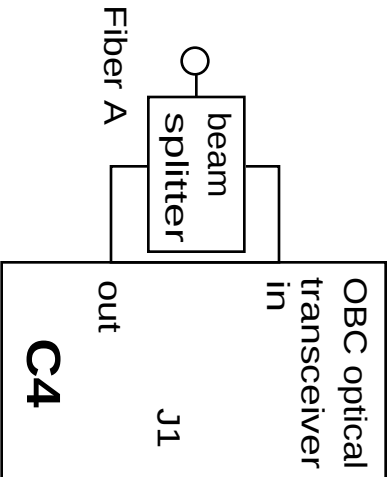


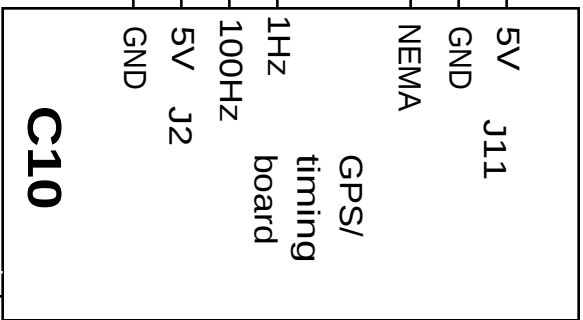

All 5v red
All GND black

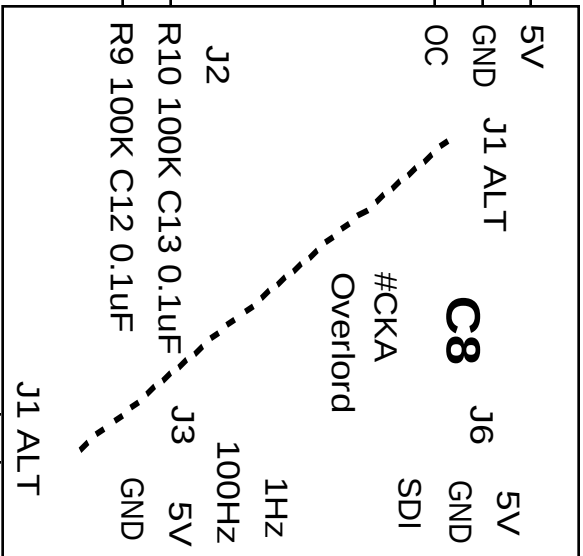

chassis

MARS West shore stn. fiber A wiring			proj #262116
A. Duester	IV-20-2005	rev	