



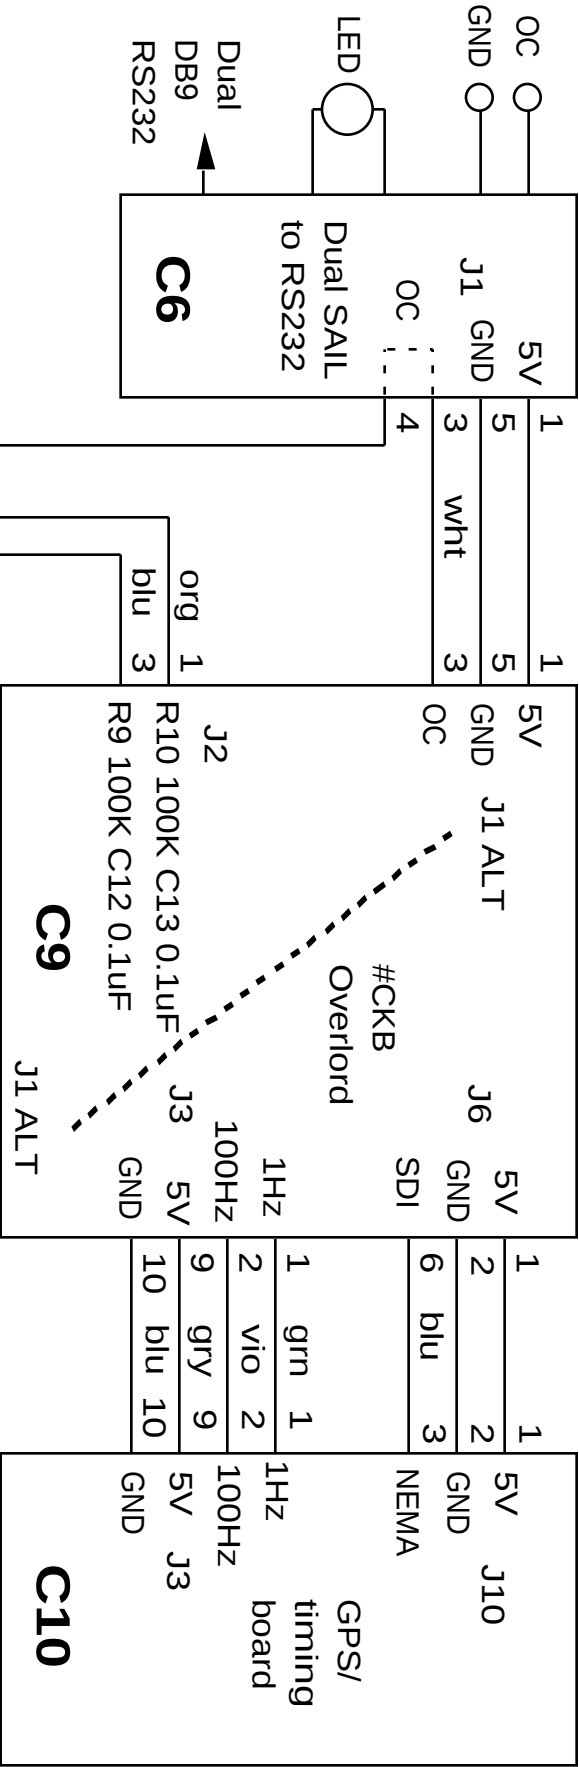

All 5v red
All GND black

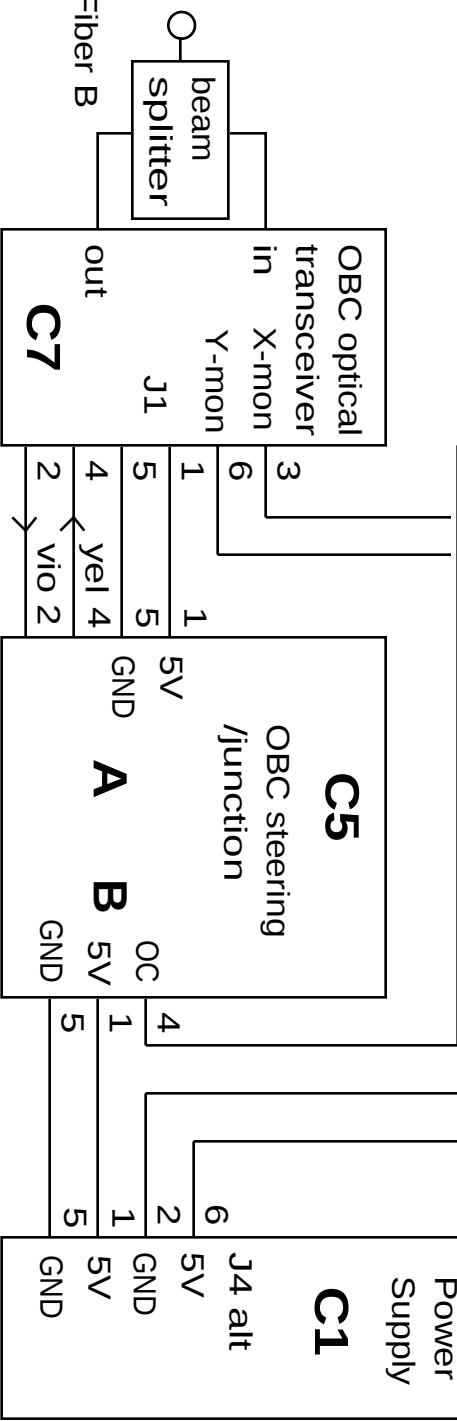

See Fiber A for
aux. wiring