


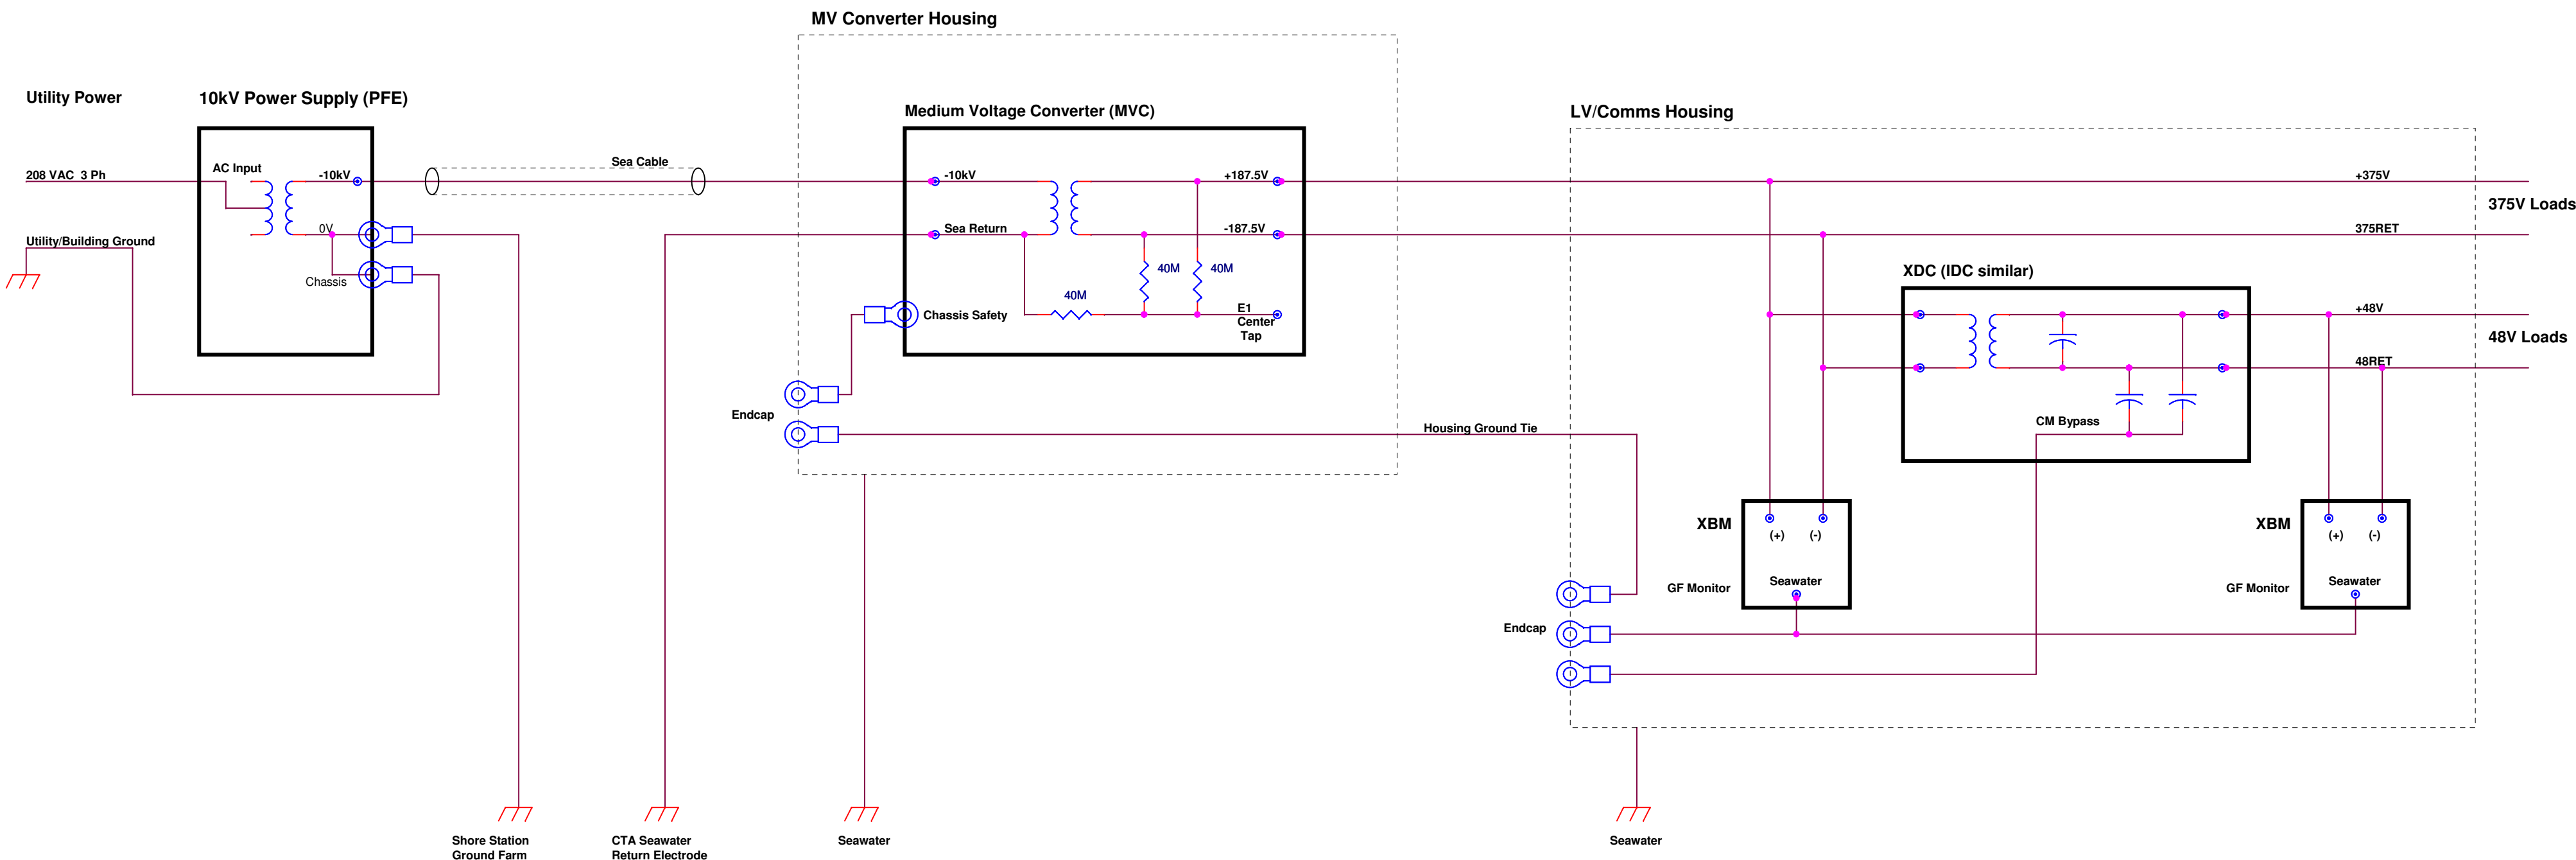

		MBARI 7700 Sandholdt Rd Moss Landing CA 95039 831-775-1730 www.mbari.org			
		Block Diagram, MARS MV-LV Grounding Arrangements			
Ed Mellinger 831-775-1730 meed@mbari.org	Size C	CAGE Code <Cage Code>	DWG NO 10019995	Rev 0	
Wednesday, October 03, 2007	Scale		Sheet 1	of 1	