


NOTES: UNLESS OTHERWISE SPECIFIED

DRAWING NO.		REV	DESCRIPTION	DATE	APPROVED
TF110418		1	INITIAL RELEASE PER ECD 42695	00 MM YY X	

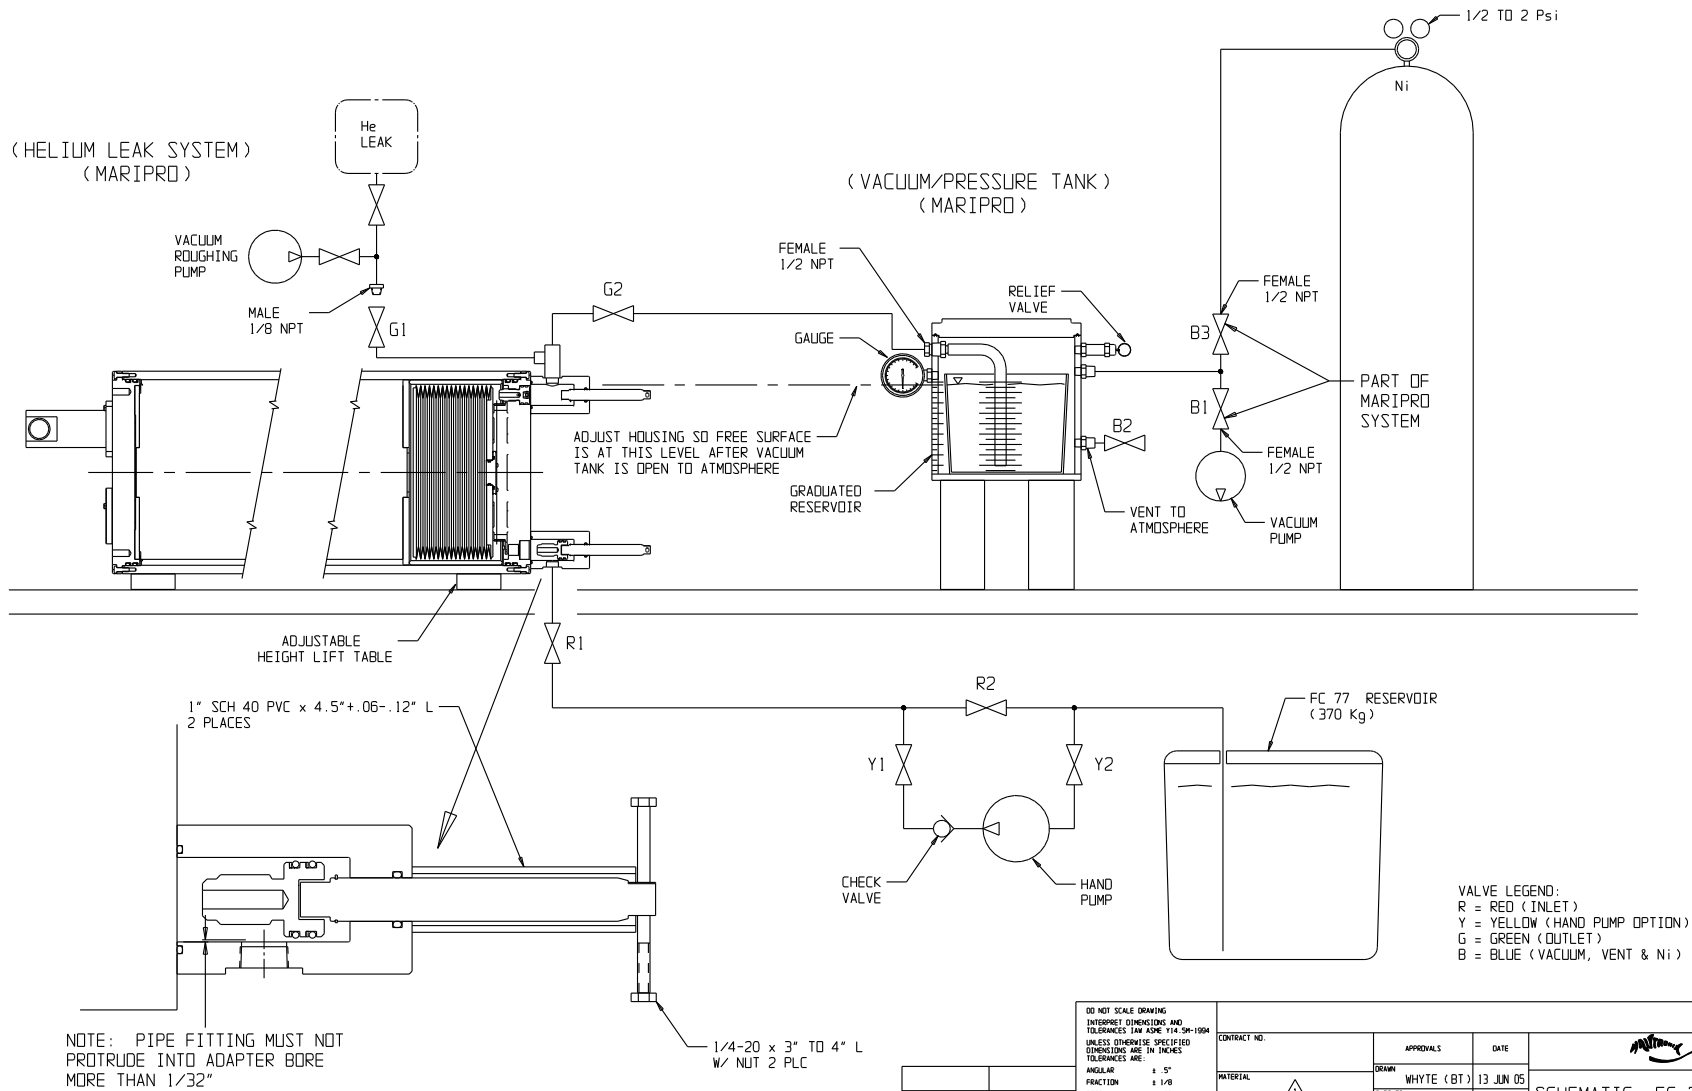

CADKEY FILE: T0110418 SH 1 REV A.PRT

DO NOT SCALE DRAWING
INTERPRET DIMENSIONS AND
TOLERANCES TO THE ASME Y14.5M-1994
UNLESS OTHERWISE SPECIFIED
DIMENSIONS ARE IN INCHES
TOLERANCES ARE:

ANGULAR ± .5°
FRACTION ± 1/16
DECIMAL ± .005
XXX ± .015

HOLES < Ø .500 ± .008
± .001

SURFACE FINISH 125/
BREAM EDGES .005 - .003
FILLET RADIUS .015 MAX

110418	4000B/MARS
NEXT ASSY	USED ON
APPLICATION	

CONTRACT NO.	APPROVALS	DATE	SCHEMATIC, FC-77 FILL SYSTEM MV POWER HOUSING ASSEMBLY
	DRAWN: WHYTE (BT)	13 JUN 05	
	CHECKED: X	00 MM YY	SIZE CASE CODE D 6T914
			PROJ. SCALE 1/5 REF: NONE
			SHEET 1 OF 1