
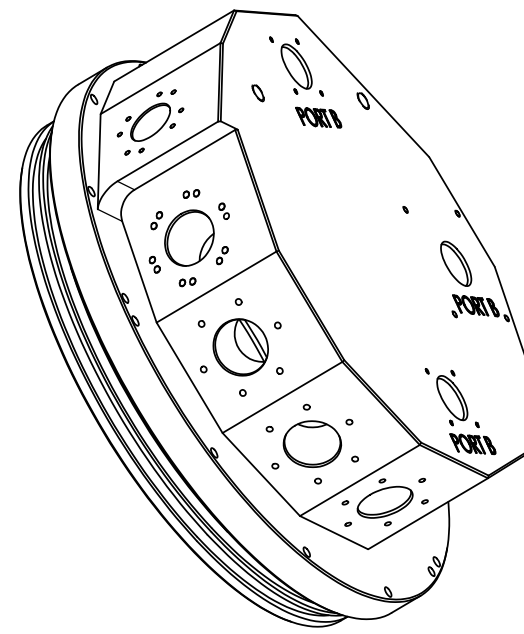



Technical drawing of an end cap for a comms housing. The drawing shows a cross-section of a cylindrical part with a central bore. Key dimensions and tolerances are specified: a main bore of 1.500 inches with a tolerance of +.002 / -.000, and a smaller bore of 1.540 inches with a tolerance of +.010 / -.010. Surface finish requirements are indicated as .53 minimum extent of 32 finish. Material and manufacturing specifications are noted as 8X 1.750 inches with a tolerance of +.002 / -.000. The drawing includes a detail view of the bore area, labeled "DETAIL D SCALE 1:1 8 PLACES". The drawing is titled "END CAP, COMMS HOUSING" and is part of a set of 2 sheets, sheet 1 of 2.

[illegible]

— .12 X .45°
CHAMFER OR RADIUS
HAND BLEND PERMISSIBLE

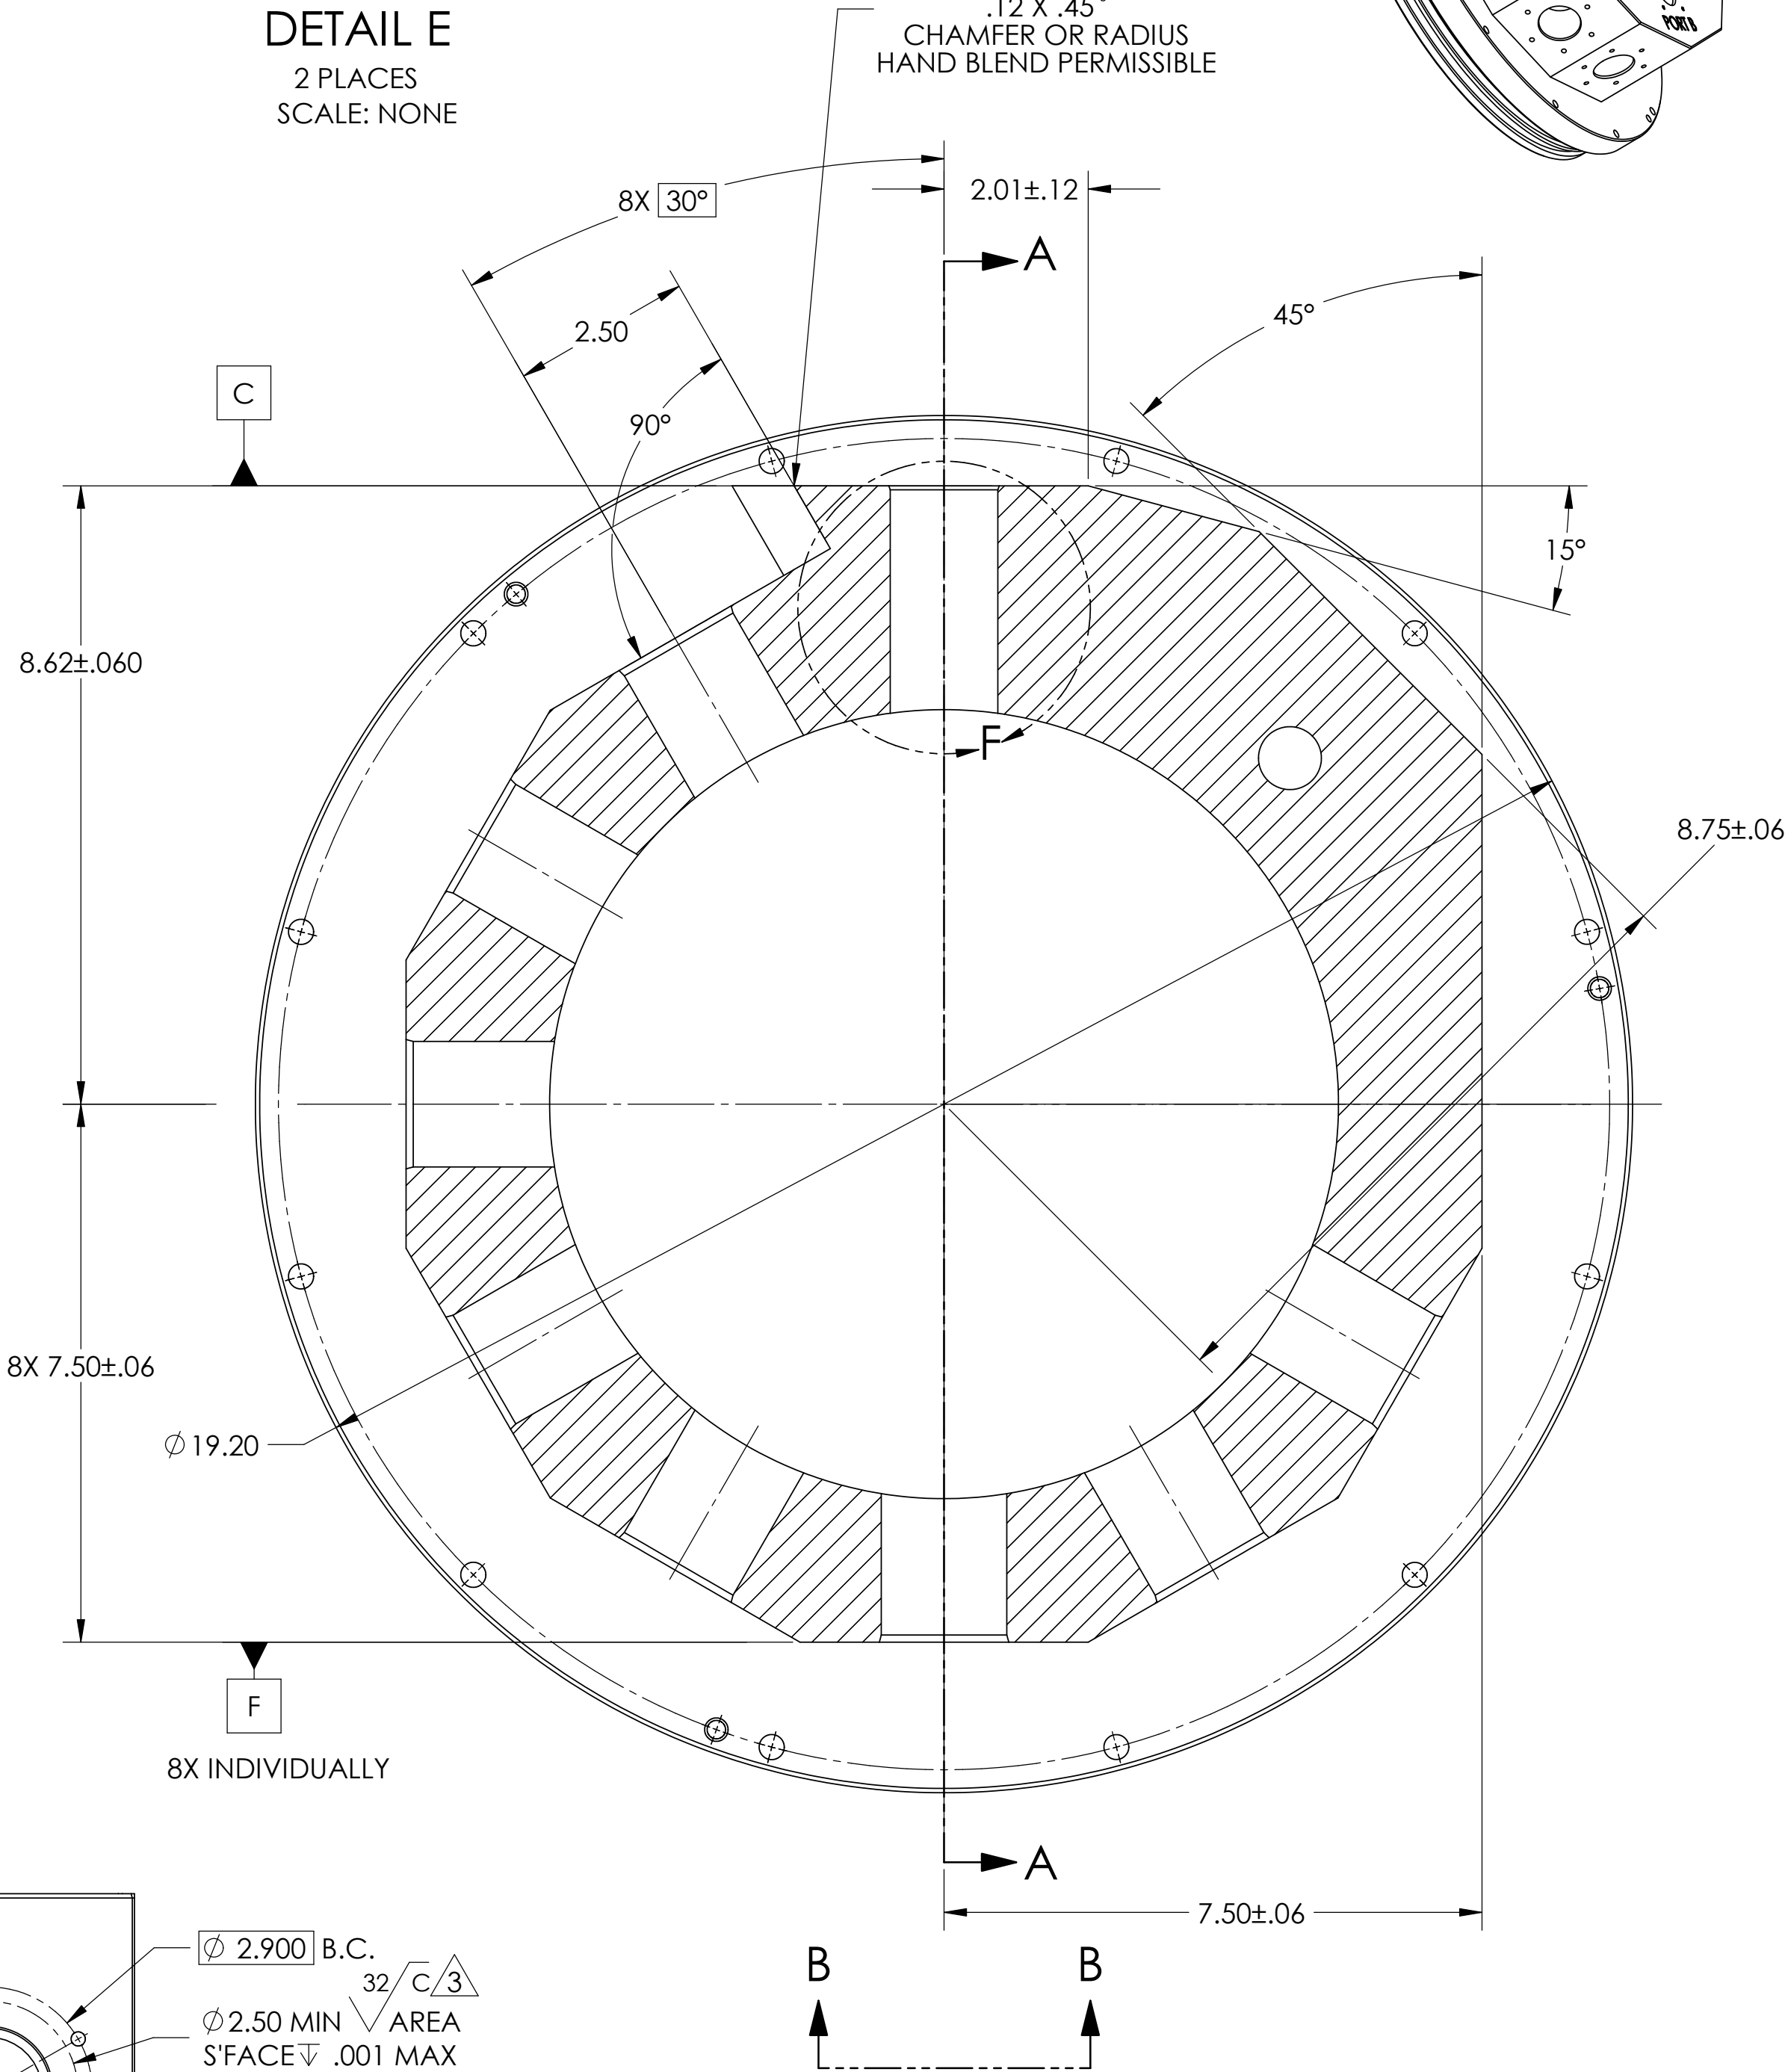

SOLIDWORKS FILE: 110405 SH 1 REV B

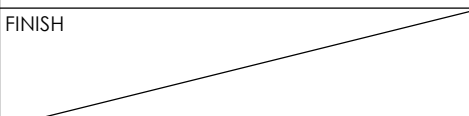QTY REGD	QTY REGD	FSCM NO.	PART OR IDENTIFYING NO.	NOMENCLATURE OR DESCRIPTION				
PARTS LIST								
CONTRACT NO.			APPROVALS	DATE				
MATERIAL 			DRAWN	P. DEXTER	21 JUL 04	END CAP, COMMS HOUSING		
			CHECKED					
FINISH 			ISSUED	KEEFER	21 DEC 04			
			SIZE	CAGE CODE	DWG NO.	REV.		
			D	6T914	110405	B		
			ORIG RELEASE	29 JUL 04	SCALE	1/2		
			REF: NONE			SHEET 1 OF 2		



END CAP,
COMMS HOUSING

DETAIL D
SCALE 1 : 1
8 PLACES

