
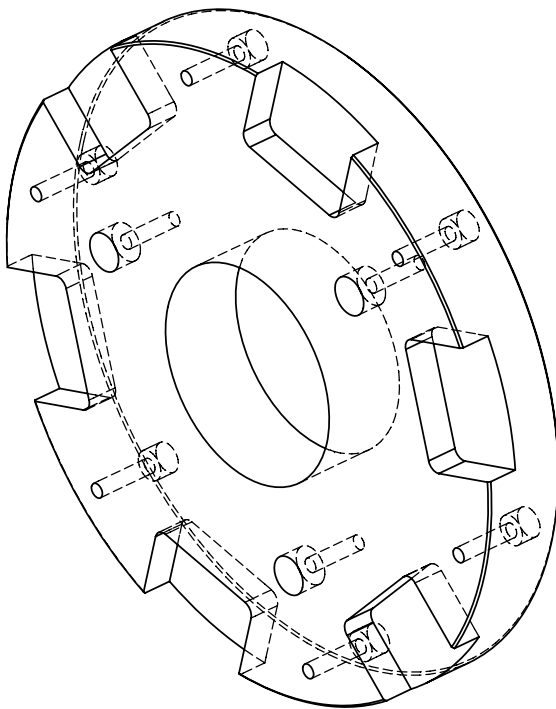


Technical drawing of a rectangular plate. The drawing shows a top view with a rectangular shape. The overall width is labeled as 2.00 STK. The overall height is labeled as 6X.75. There are four rectangular features, each labeled 2X.05X45°, positioned along the top edge. The drawing includes dimension lines and arrows indicating the measurements.

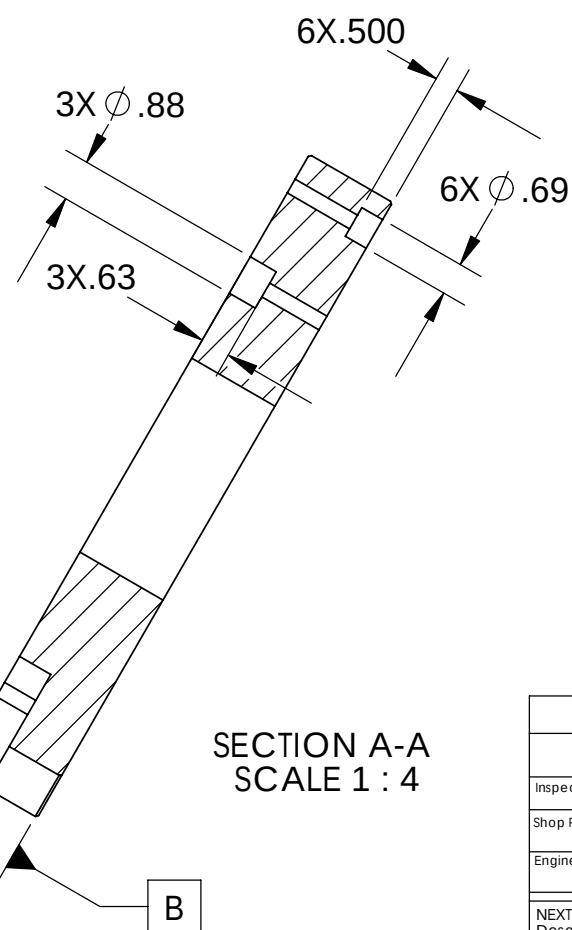

MV HOUSING FILLER BASE
MAT'L: HIGH DENSITY PE
QTY: 1
CHG #: 900225

DWN BY: GENE MASSION
DATE: SEPT 2, 2007
FILE:ProjectLibrary\Project.Documents\03.Subsystems\04 Node Mechanical and Electrical\110418 MARS MV POWER HOUSING ASSY\filler\fillerBase.sldrw

BILL OF MATERIALS												
Shop / Q.C.		UNLESS OTHERWISE SPECIFIED TOLERANCES ARE:				APPROVALS		DATE		Monterey Bay Aquarium Research Institute MBARI 7700 Sandholdt RD. Moss Landing, CA 95039 PH: (831) 775-1700 		
Inspector		1 PLACE DIM ±1/16	2 PLACE DIM ±.02	3 PLACE DIM ±.005	ANGLES ±1°	DRAWN	NAME	9/27/00				
Shop Foreman		1. DIMENSIONS ARE IN INCHES 2. DIMENSION LIMITS HELD AFTER PLATING. 3. REMOVE BURRS AND SHARP EDGES .015 MAX. 4. MACHINED FILLET RADII .0150-.030.				ENGINEER	NAME	9/27/00				
Engineer						CHECKED						
NEXT ASSY Description	NEXT ASSY Number	5. MACHINED DIAMETERS ON A COMMON CENTERLINE CONCENTRIC WITHIN .005 6. PERPENDICULARITY & PARALLELISM OF MACHINED SURFACES .002 PER INCH. MAX .012 INCHES FOR SINGLE SURFACE.				PROJECT NO.		XXX		fillerBase		
						PROJECT		ZZZZZZZZ				
Application		DO NOT SCALE DRAWING				WEIGHT		SIZE B		DWG. NO. 100XXXDWG		REV.
								SCALE 1:8		CAD FILE: MECH ENG ON TORNADO		SHEET 1 OF 2

