



3 COATING: POLYURETHANE, COLOR YELLOW, 3-5 mm THICKNESS.





REVISIONS				
ZONE	REV.	DESCRIPTION	DATE	APPROVED
	A	INITIAL RELEASE PER ECO 42532	07 JAN 05	KEEFER
	B	REPLACES REV A PER ECO 42537	18 JAN 05	KEEFER

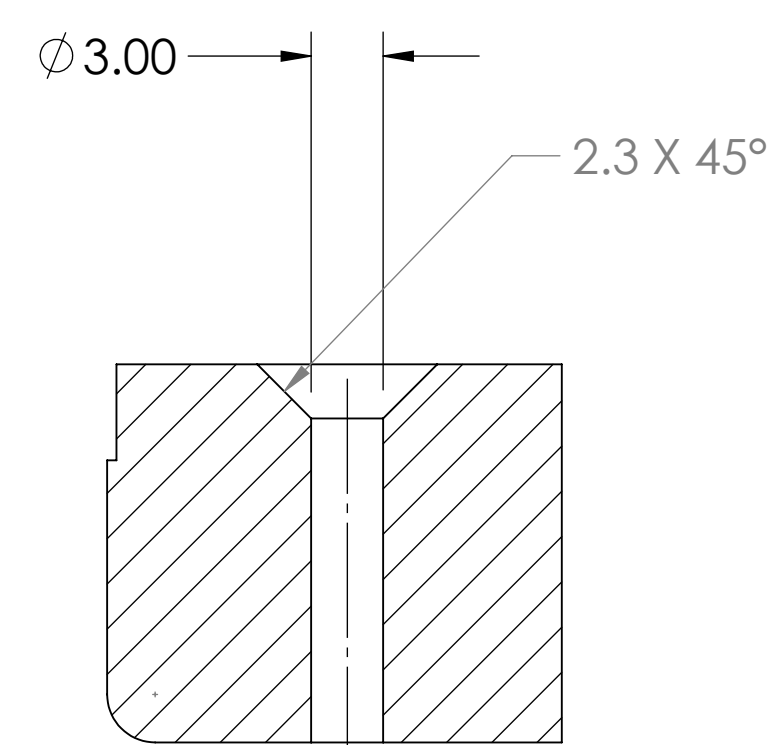


SECTION F-F
SCALE 1 : 8

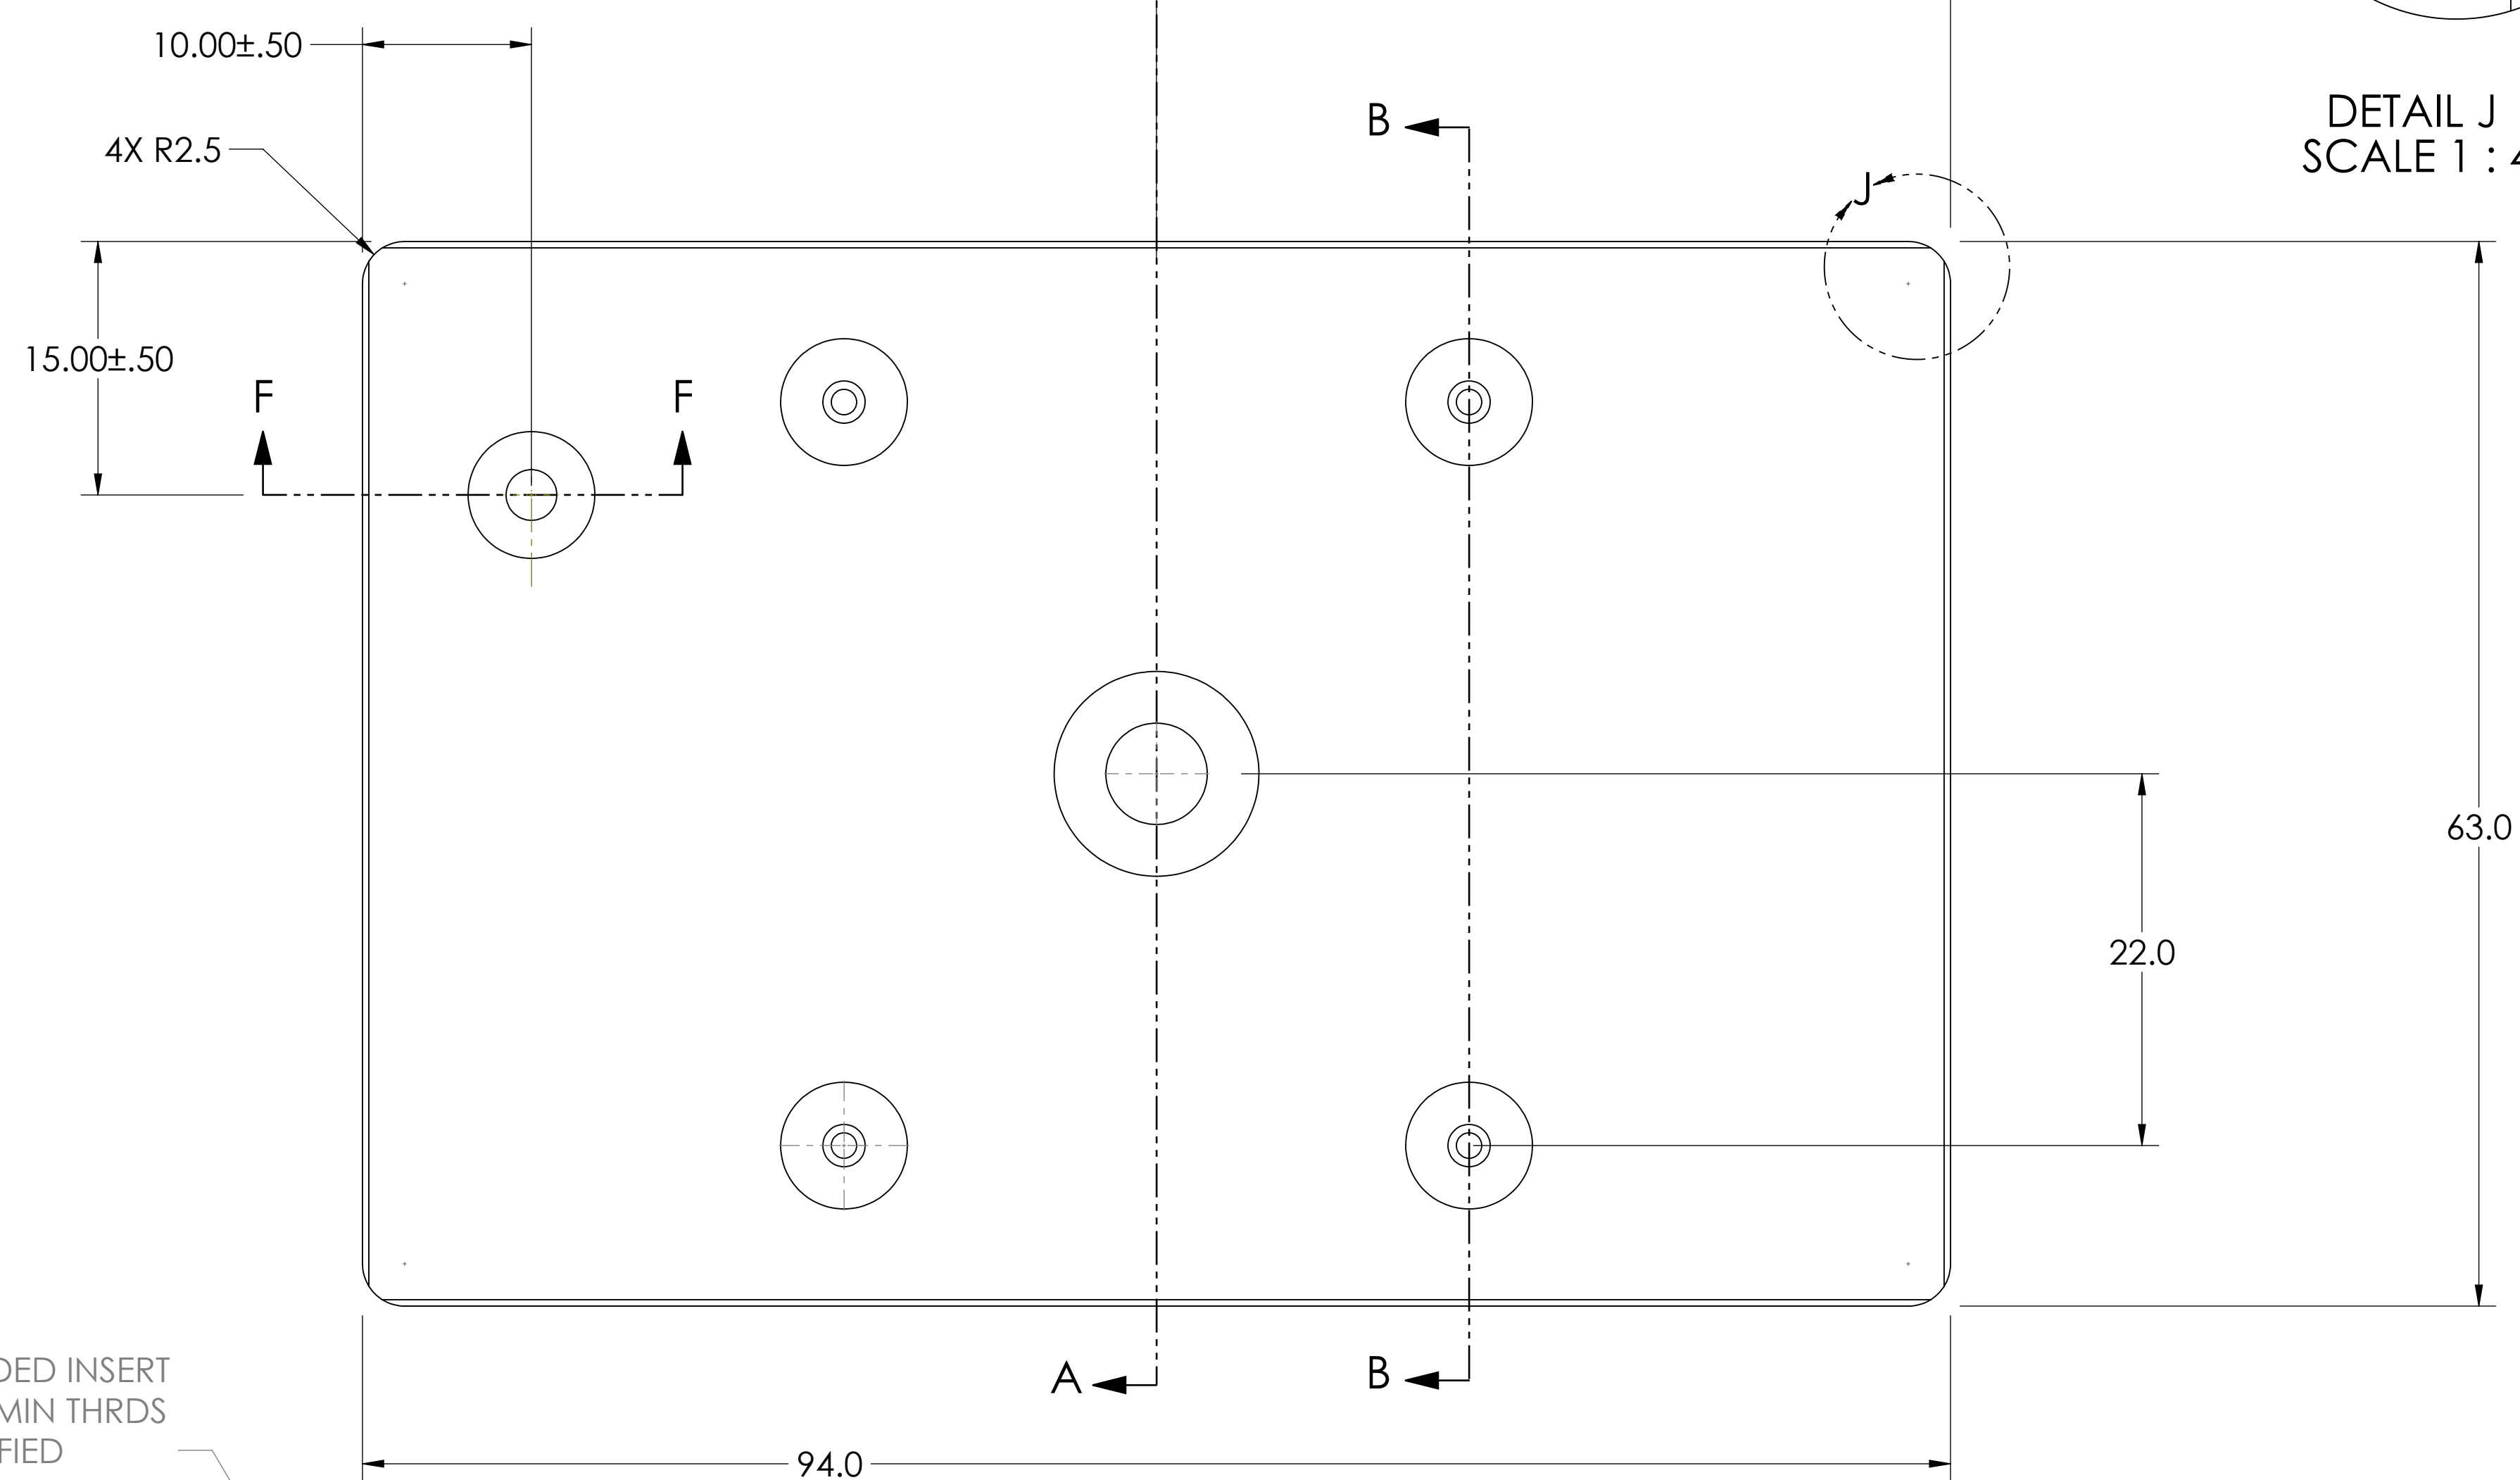


DETAIL J
SCALE 1 : 4

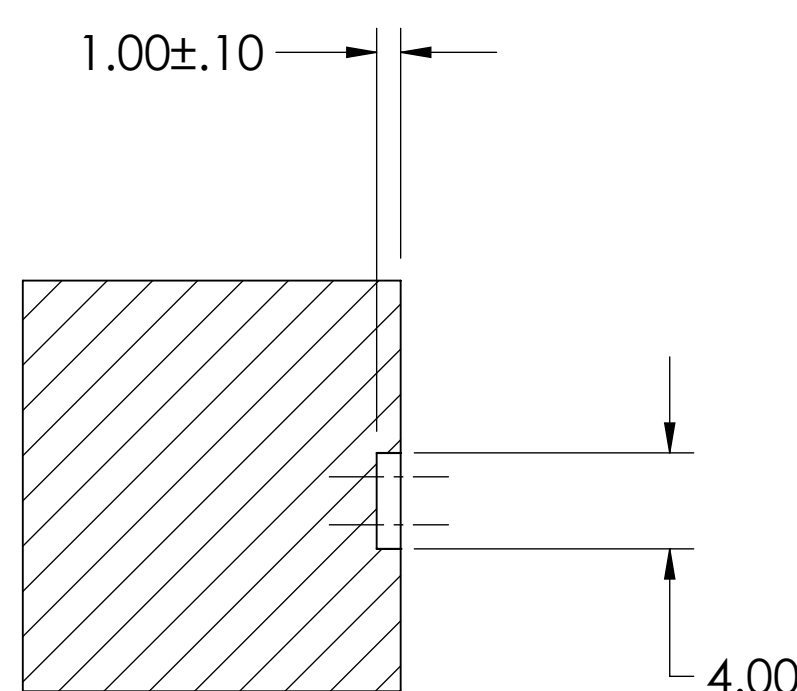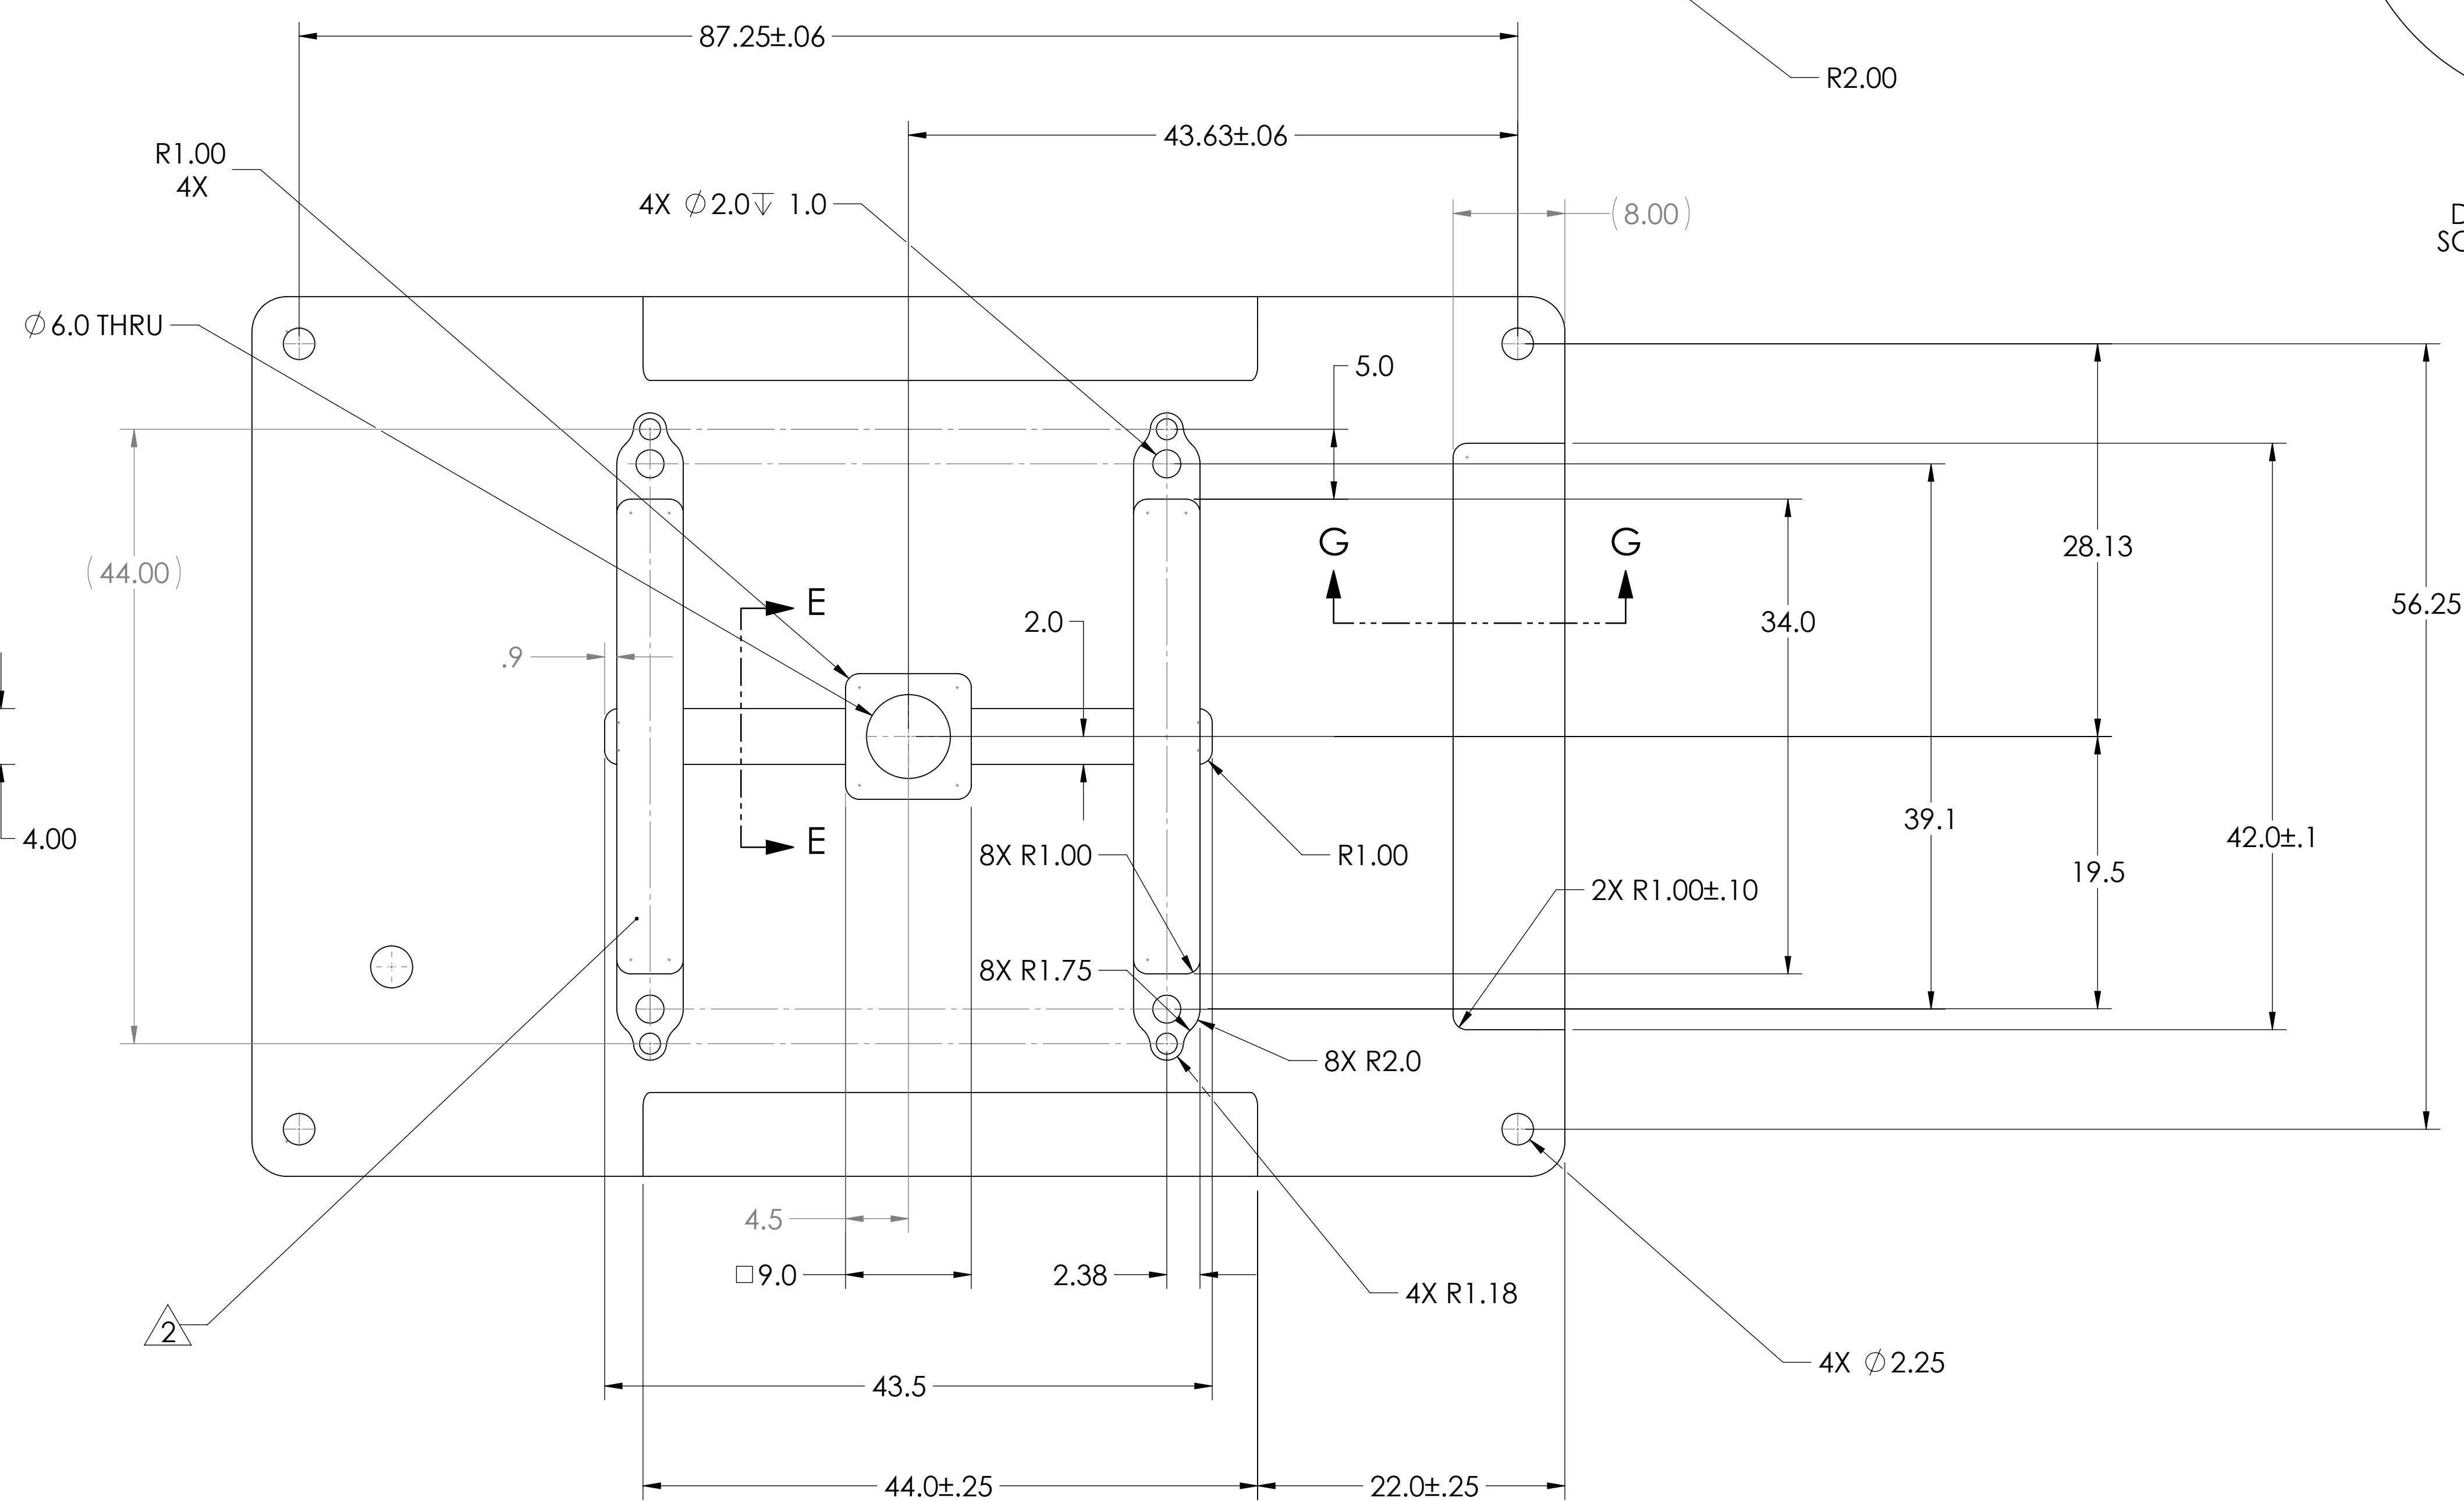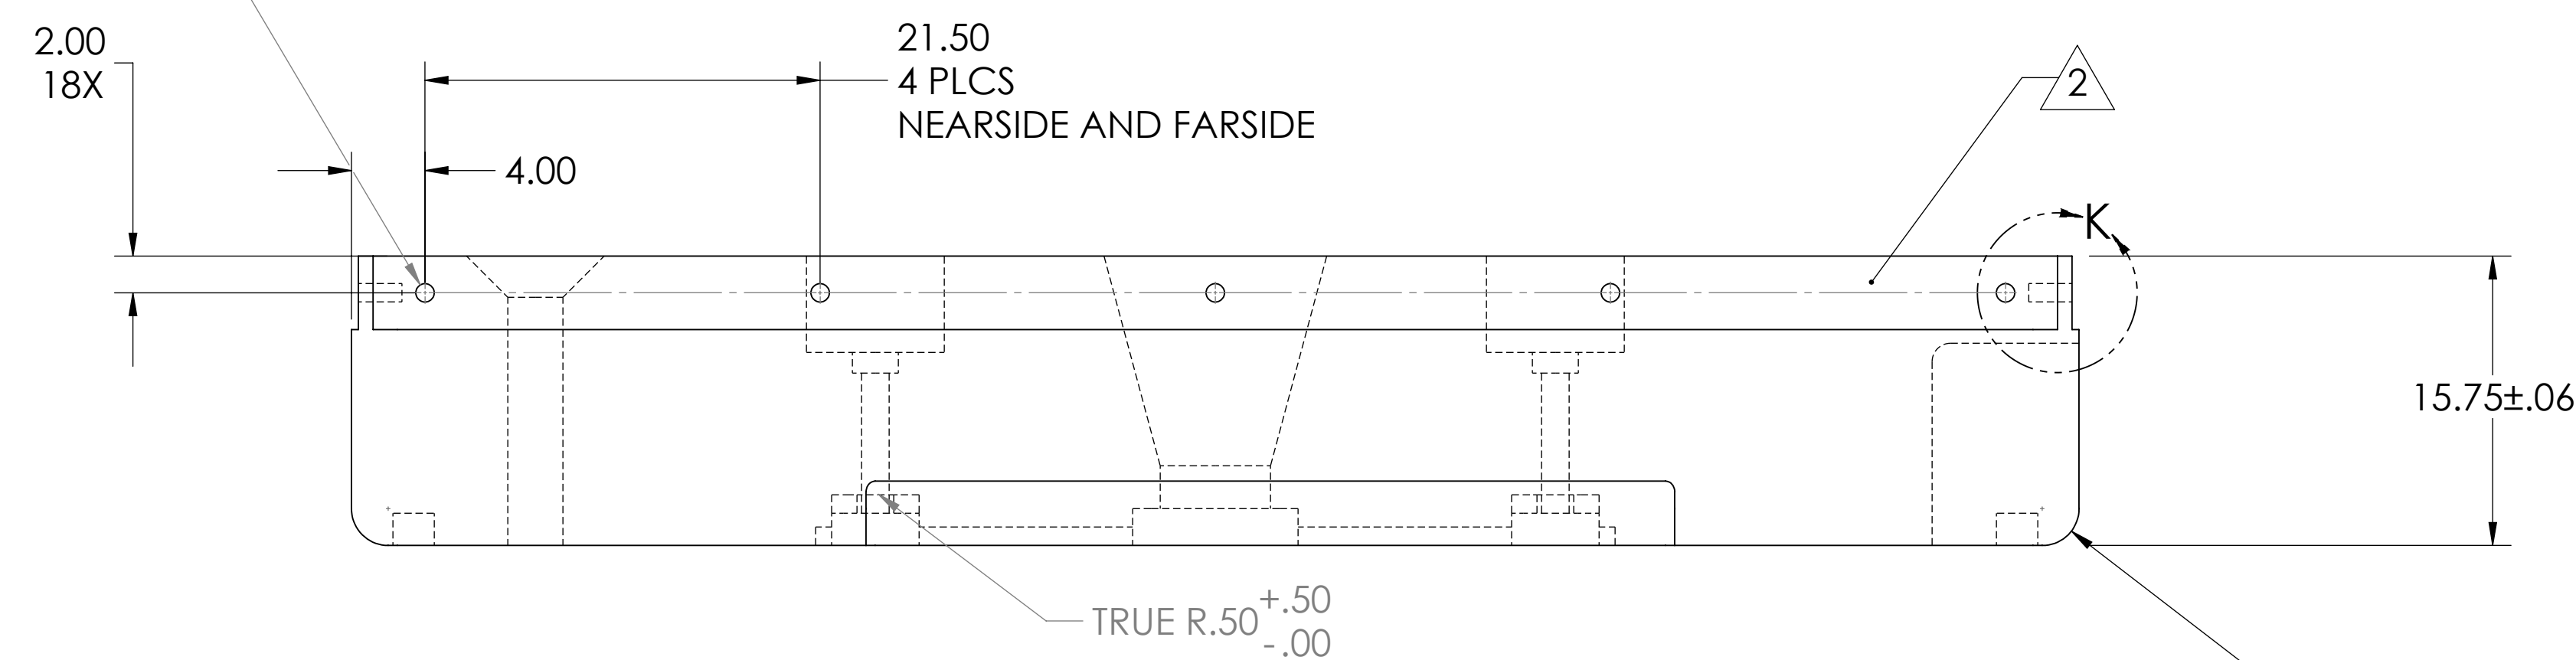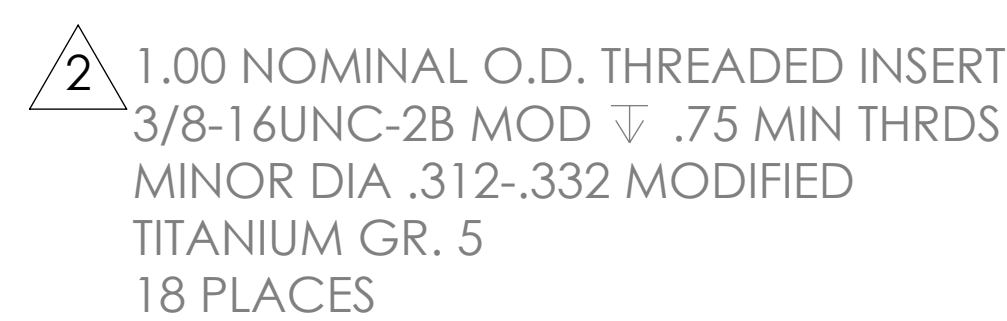

SECTION E-E
SCALE 1 : 8

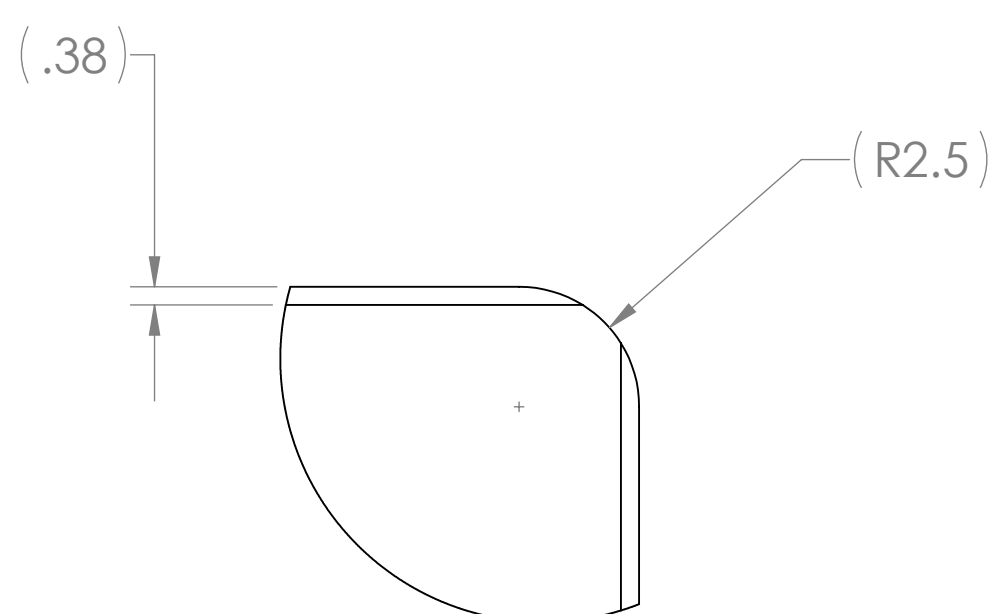


DETAIL J
SCALE 1 : 4

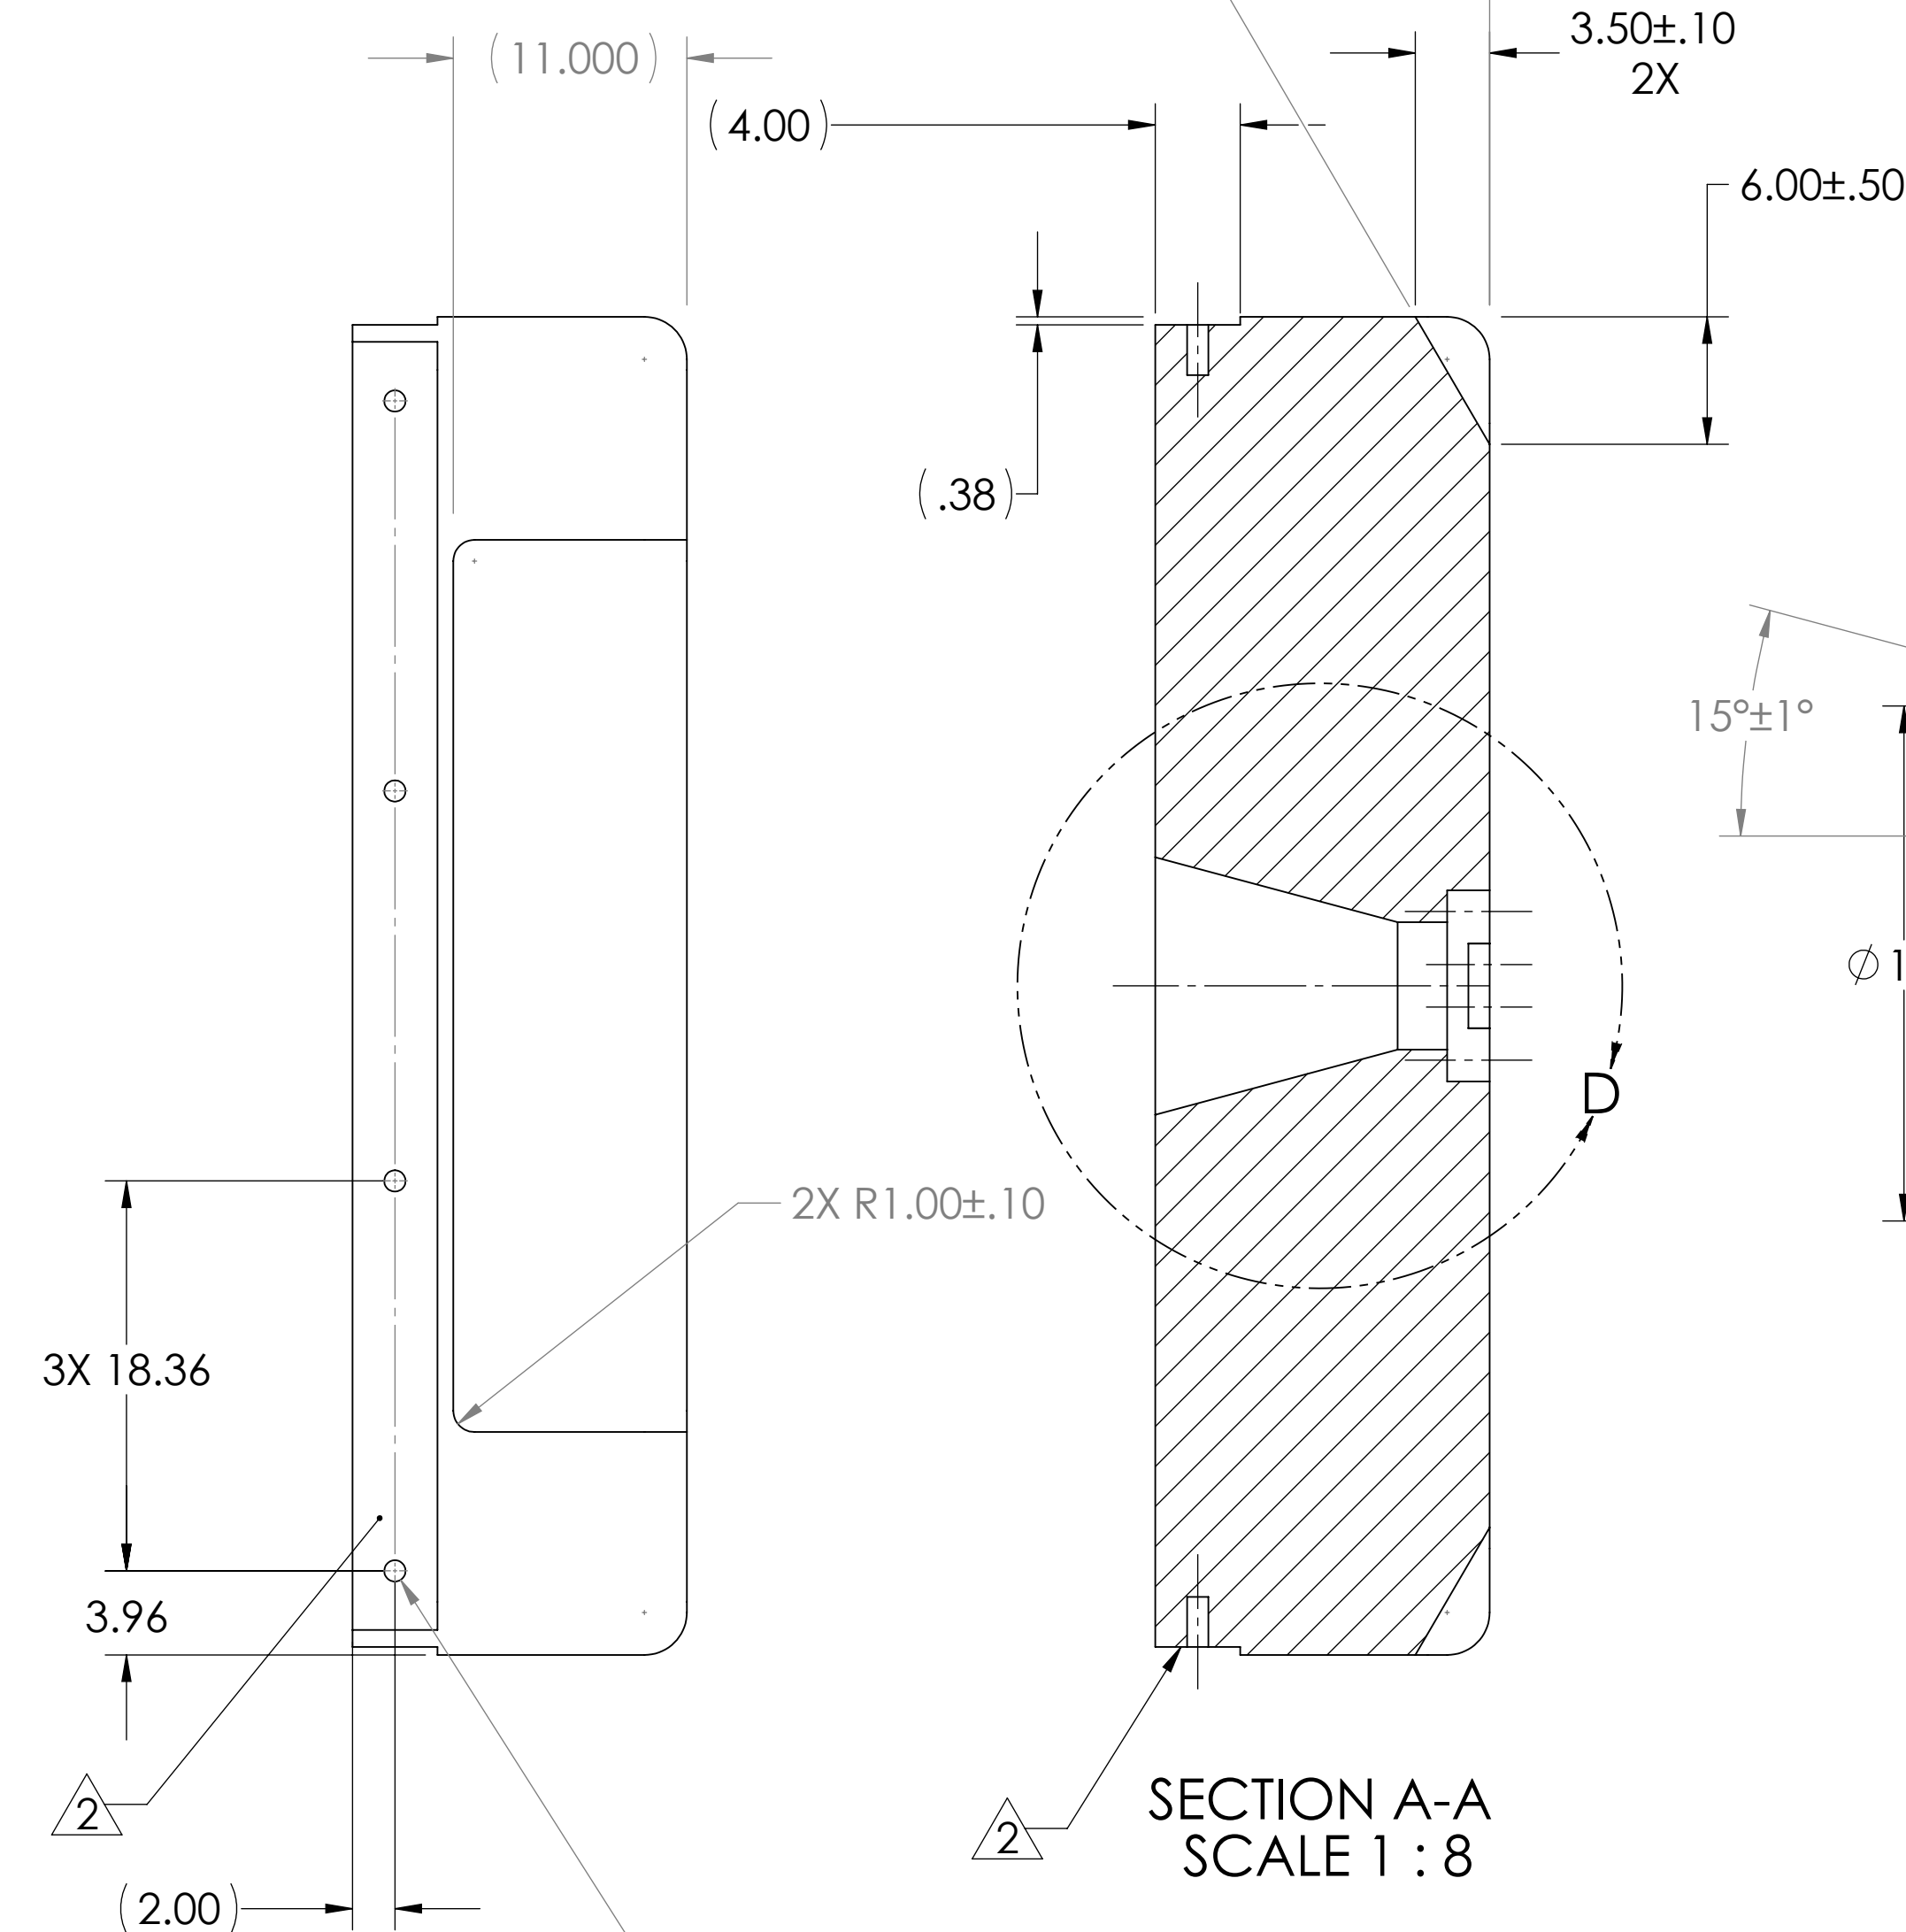


SECTION A-A
SCALE 1 : 8


THREADED INSERTS NEAR SIDE AND FAR SIDE

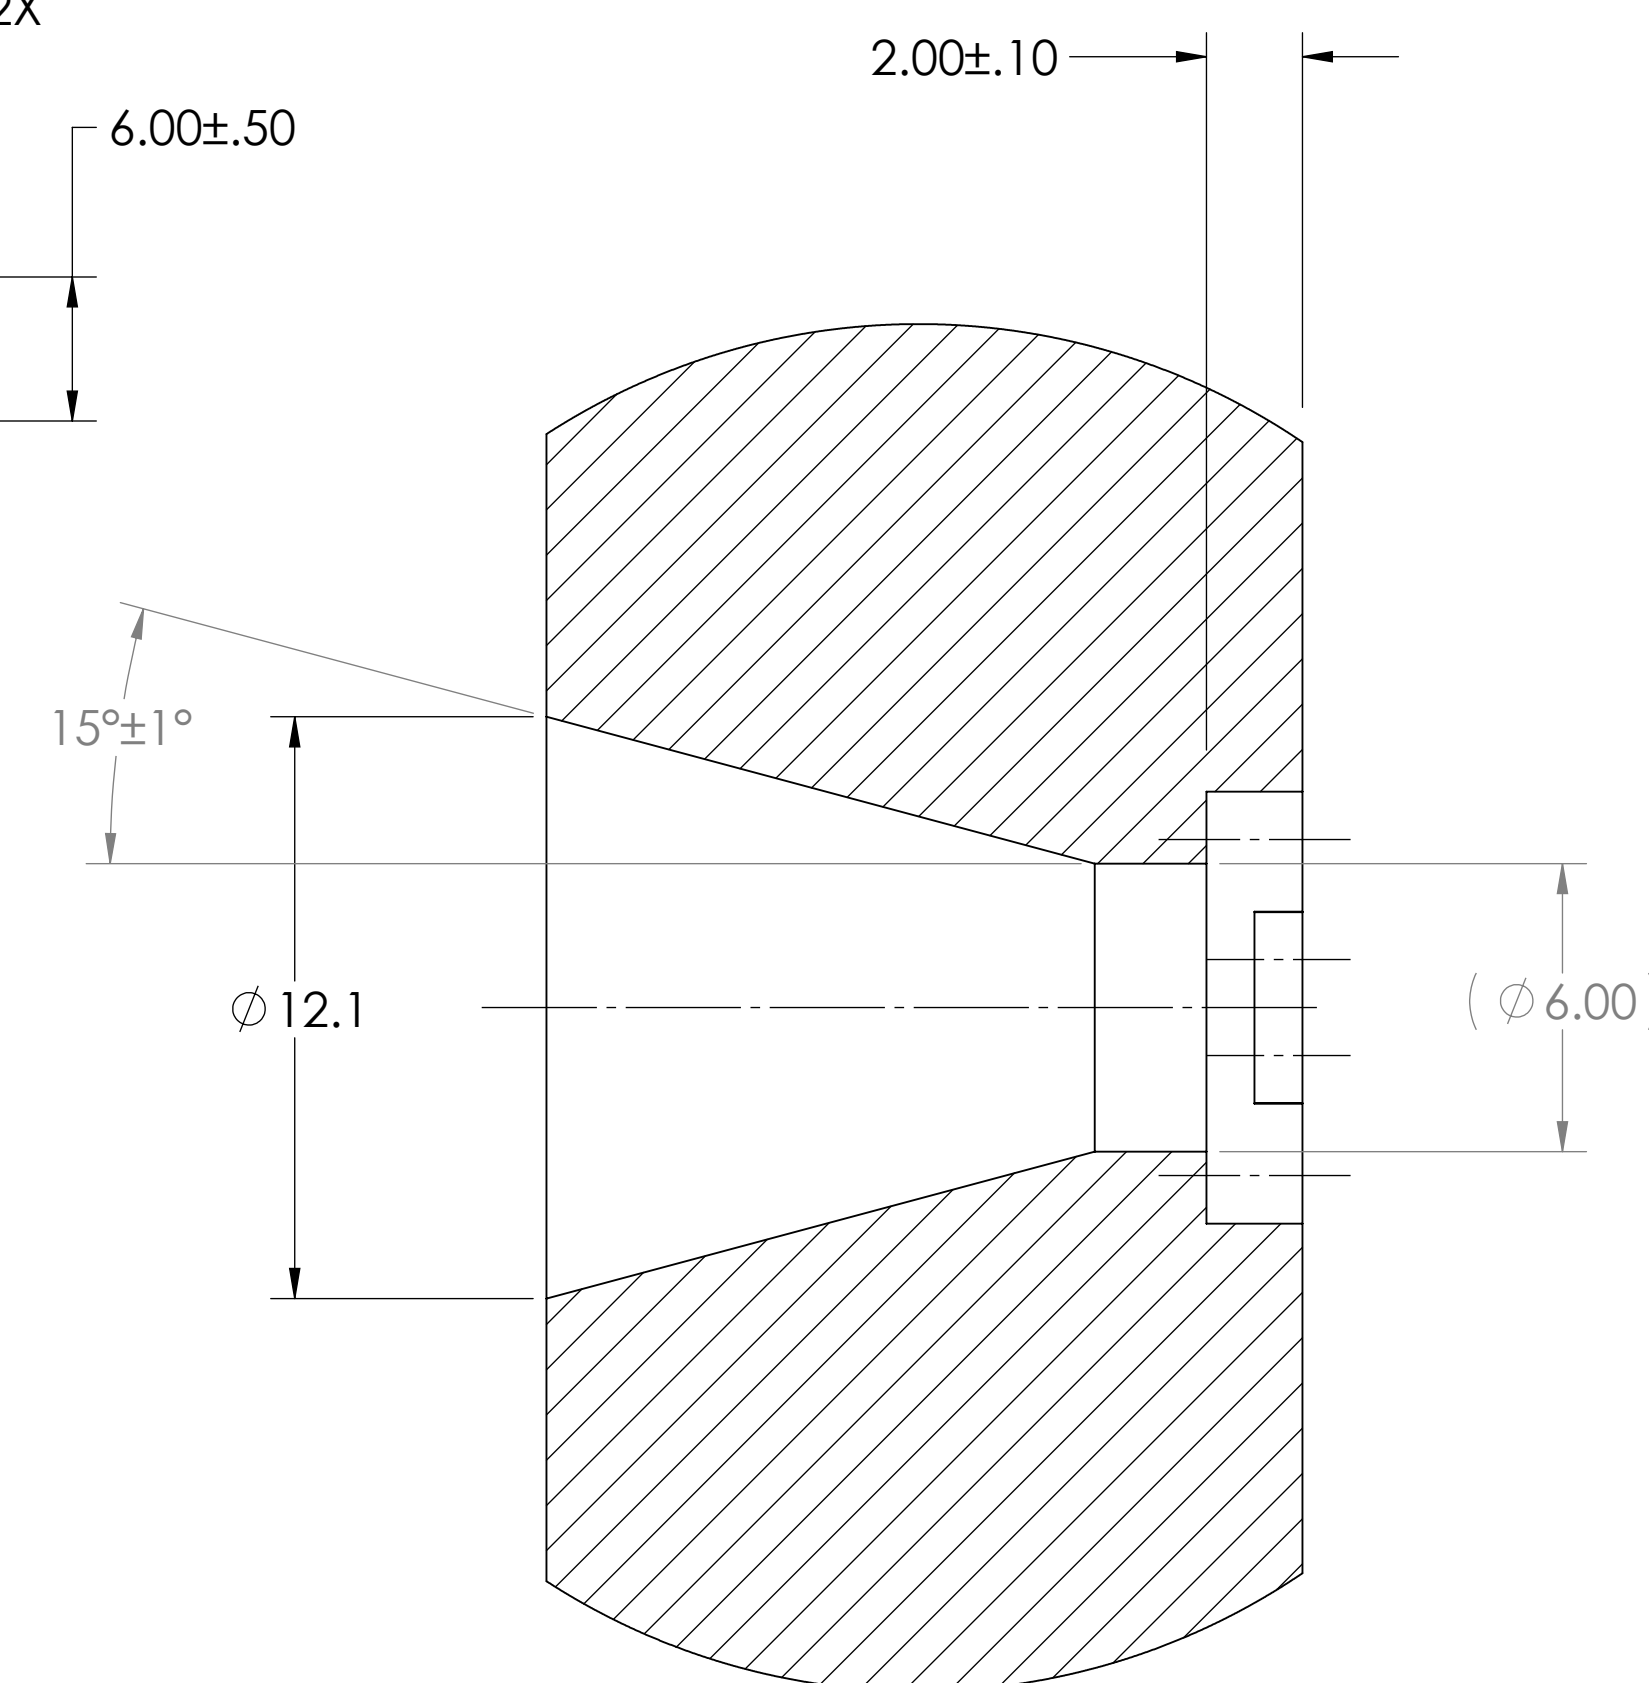


DETAIL D
SCALE 1 : 4

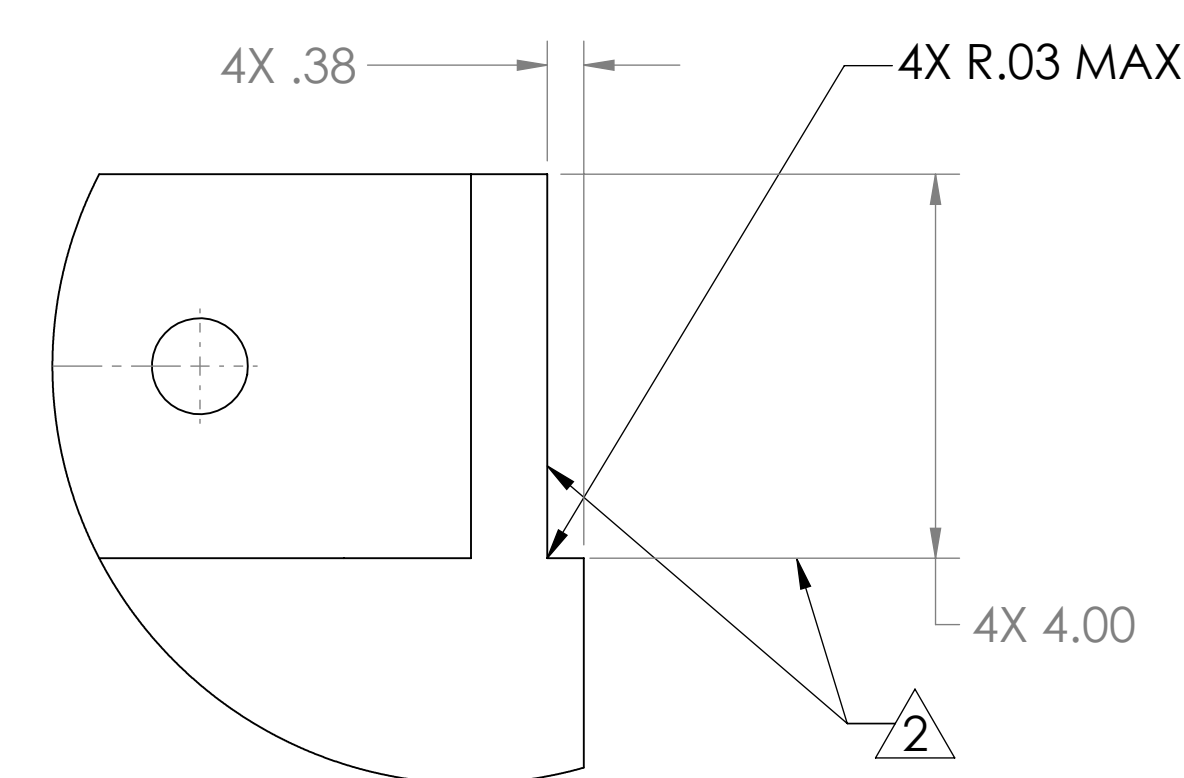

DETAIL K
SCALE 1 : 2

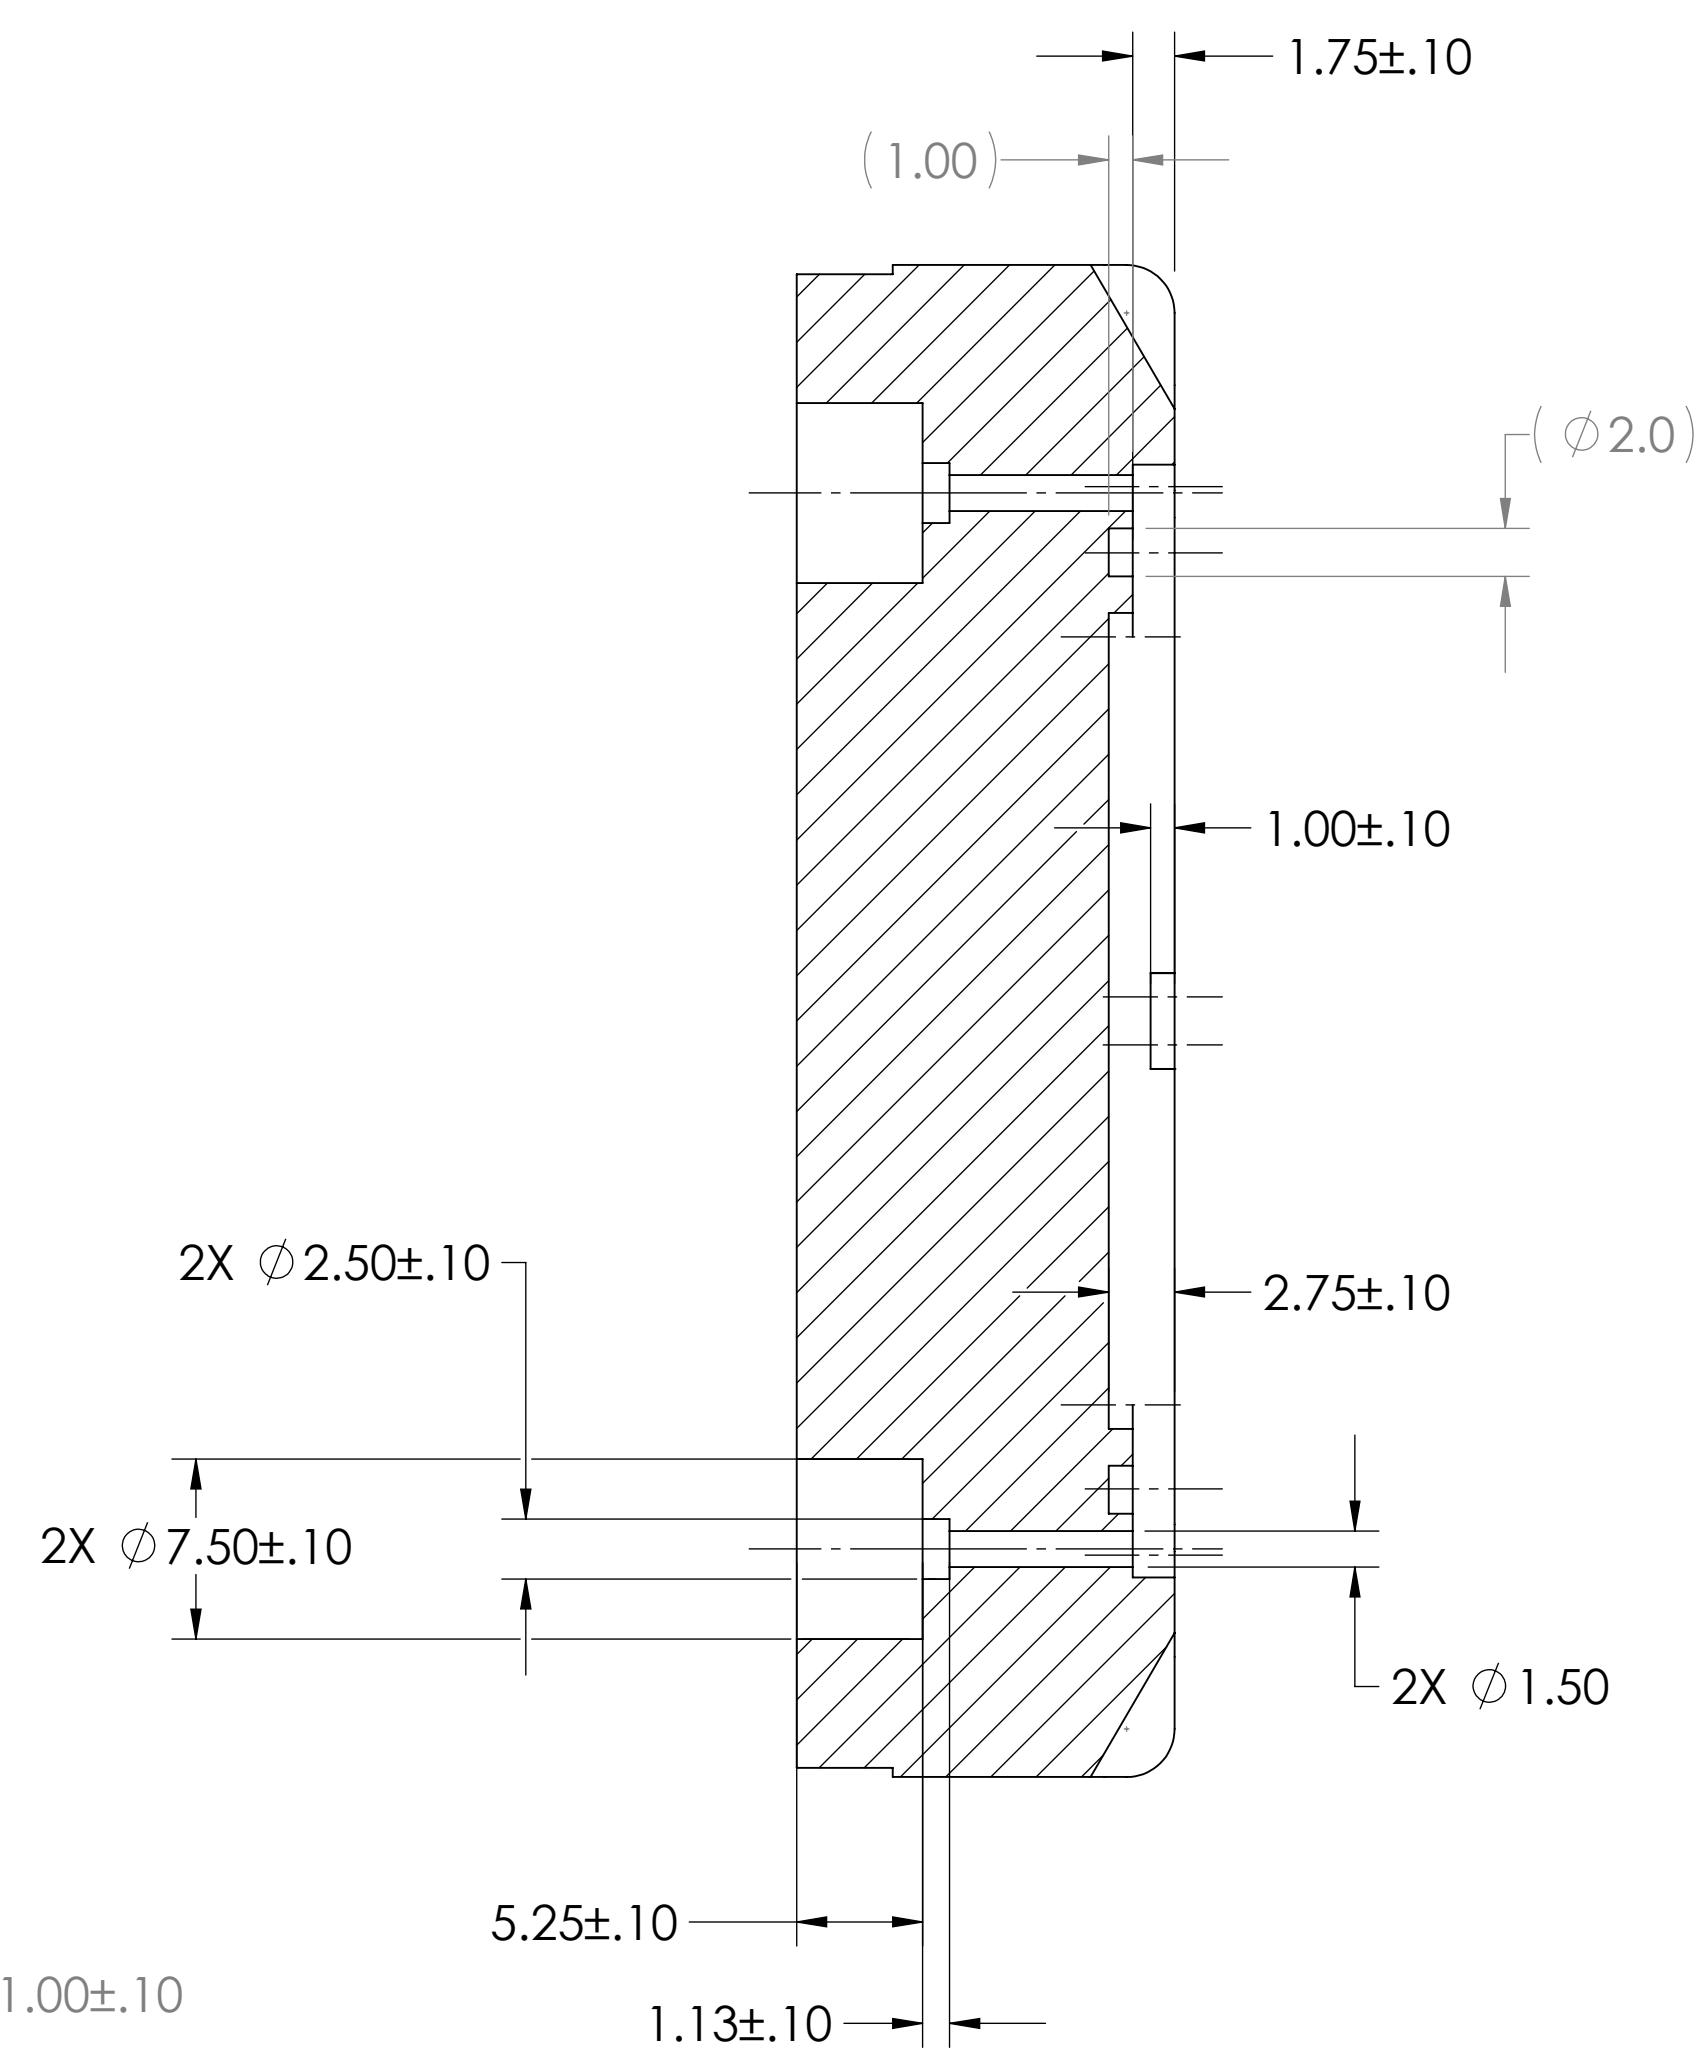

SECTION B-B
SCALE 1 : 8
2 PLACES

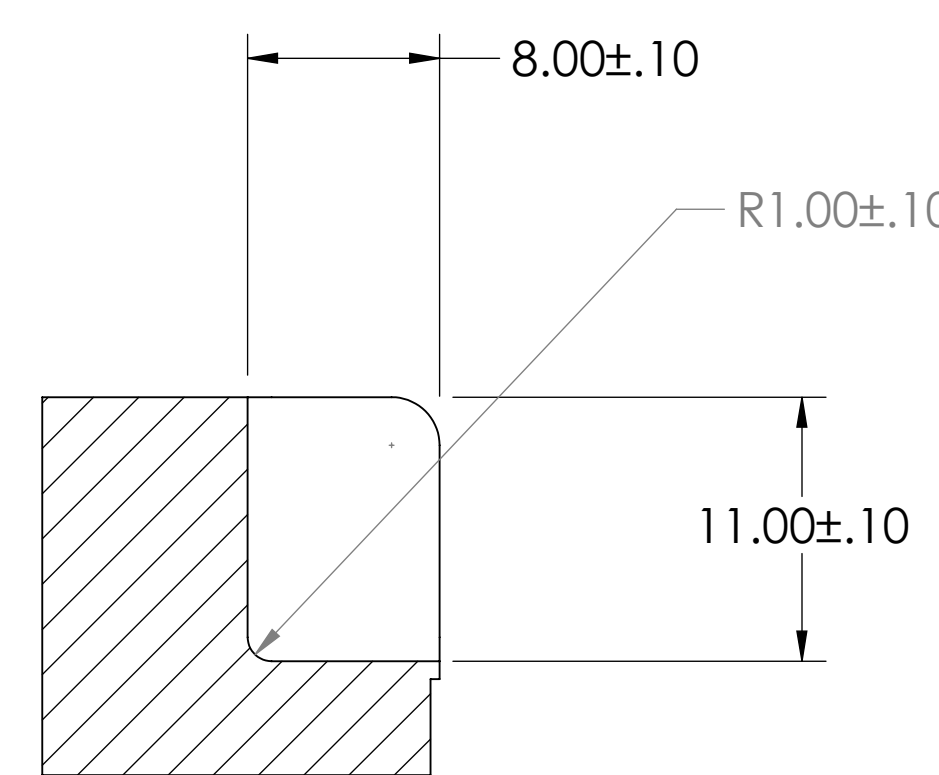

SECTION G-G
SCALE 1 : 8

		ANGULAR FRACTION $\pm .5^\circ$ DECIMAL $\pm 1/8$ $X . 0$ $.XXX \pm .015$		MATERIAL: 		DRAWN: P. DEXTER 05 JAN 05			
110505		40008/MARS		FINISH: 		CHECKED: P. DEXTER 07 JAN 05		FLOAT, NODE - MARS	
NEXT ASSY		USED ON		HOLES $\phi .300$ $\pm .001$ SURFACE ROUGHNESS $125 \sqrt{}$ BREAK EDGES .005-.009 CHAMFER OR RADIUS FILET RADII .015 MAX		ISSUED: KEEFER 18 JAN 05			
APPLICATION				SURFACE FINISH BREAK EDGES CHAMFER OR RADIUS FILET RADII		ORIGIN RELEASE: 07 JAN 05		SIZE: 1/8 CAGE CODE: 67914 DWG NO.: 110371 REF: NONE	
								REV: B SHEET 1 OF 1	