

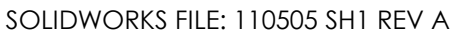
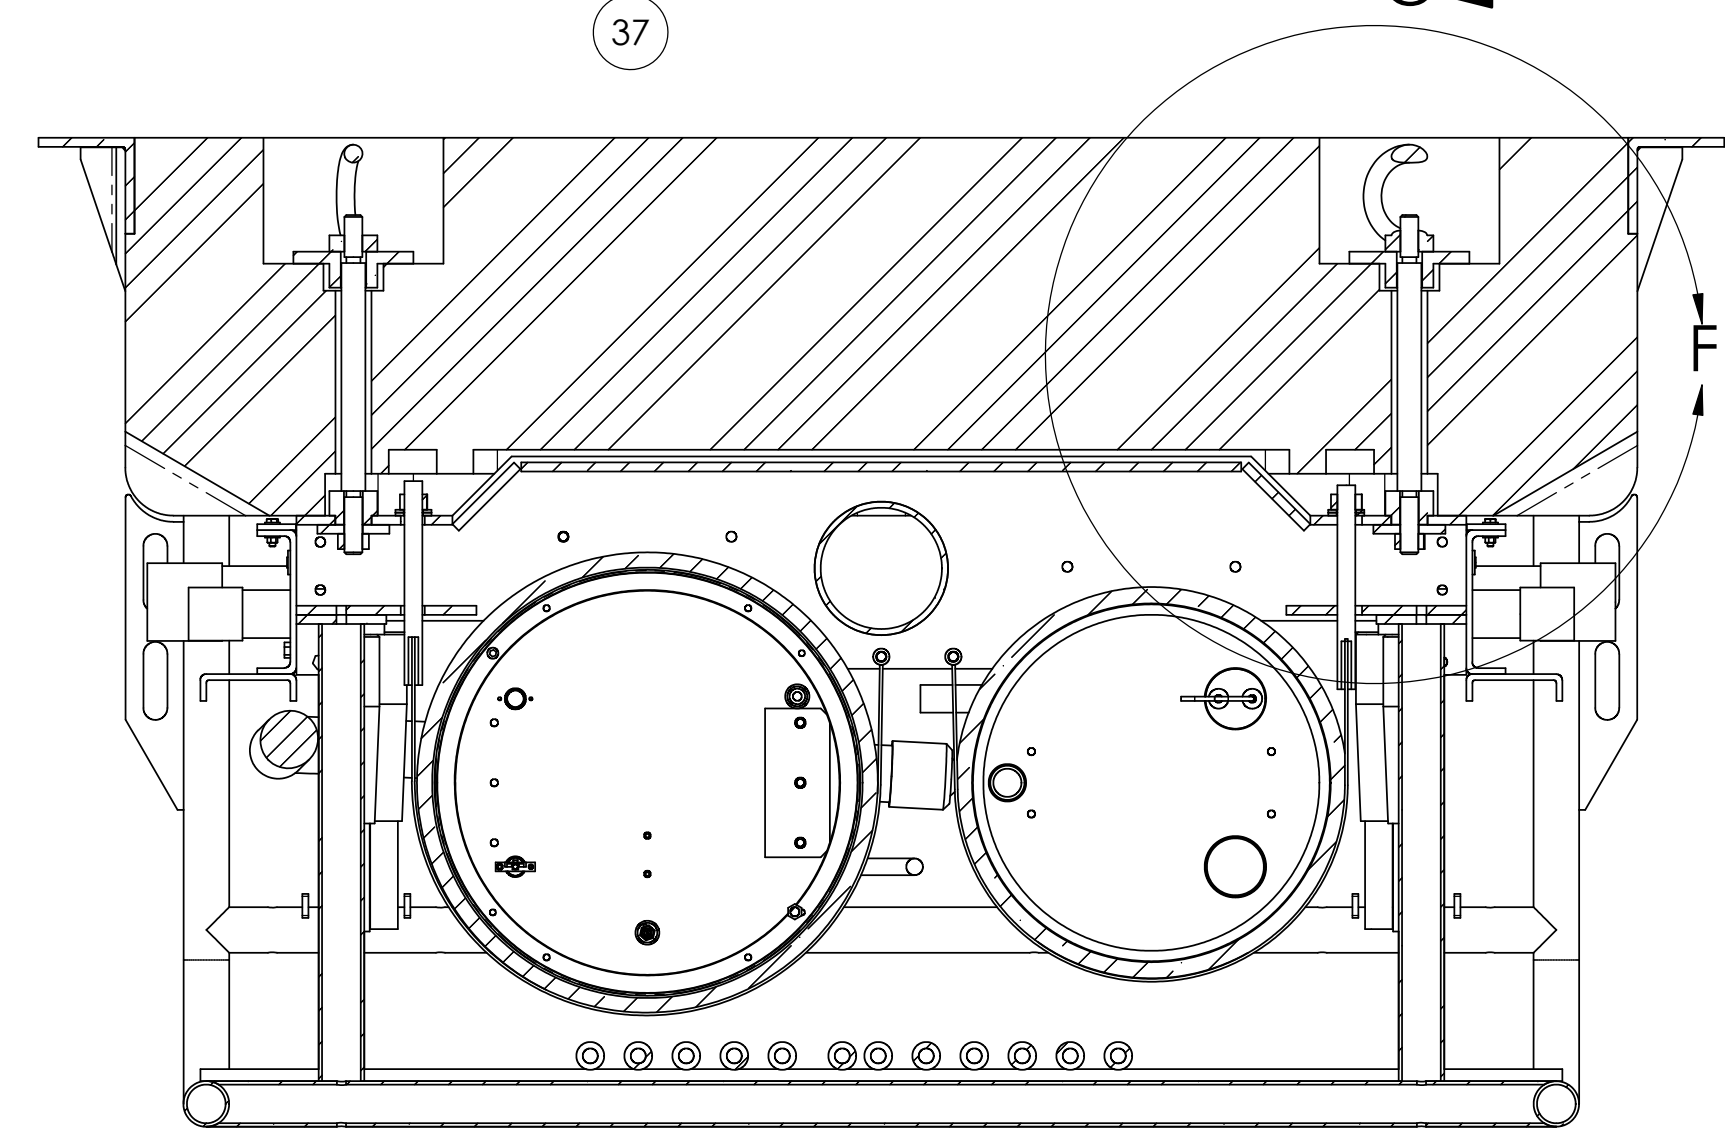



CONTRACT NO.				PARTS LIST			
MATERIAL	APPROVALS	DATE	 MARS NODE MODULE ASSEMBLY				
	DRAWN	P. DEXTER					17 JAN 05
FINISH	CHECKED						
	ISSUED	KEEFER					27 JAN 05
			SIZE	CAGE CODE	DWG NO.	REV.	
			D	6T914	110505	A	
	ORIG RELEASE	27 JAN 05	SCALE	1:16	REF: NONE	SHEET	1 OF 2

110506	40008/MARS
NEXT ASSY	USED ON
APPLICATION	

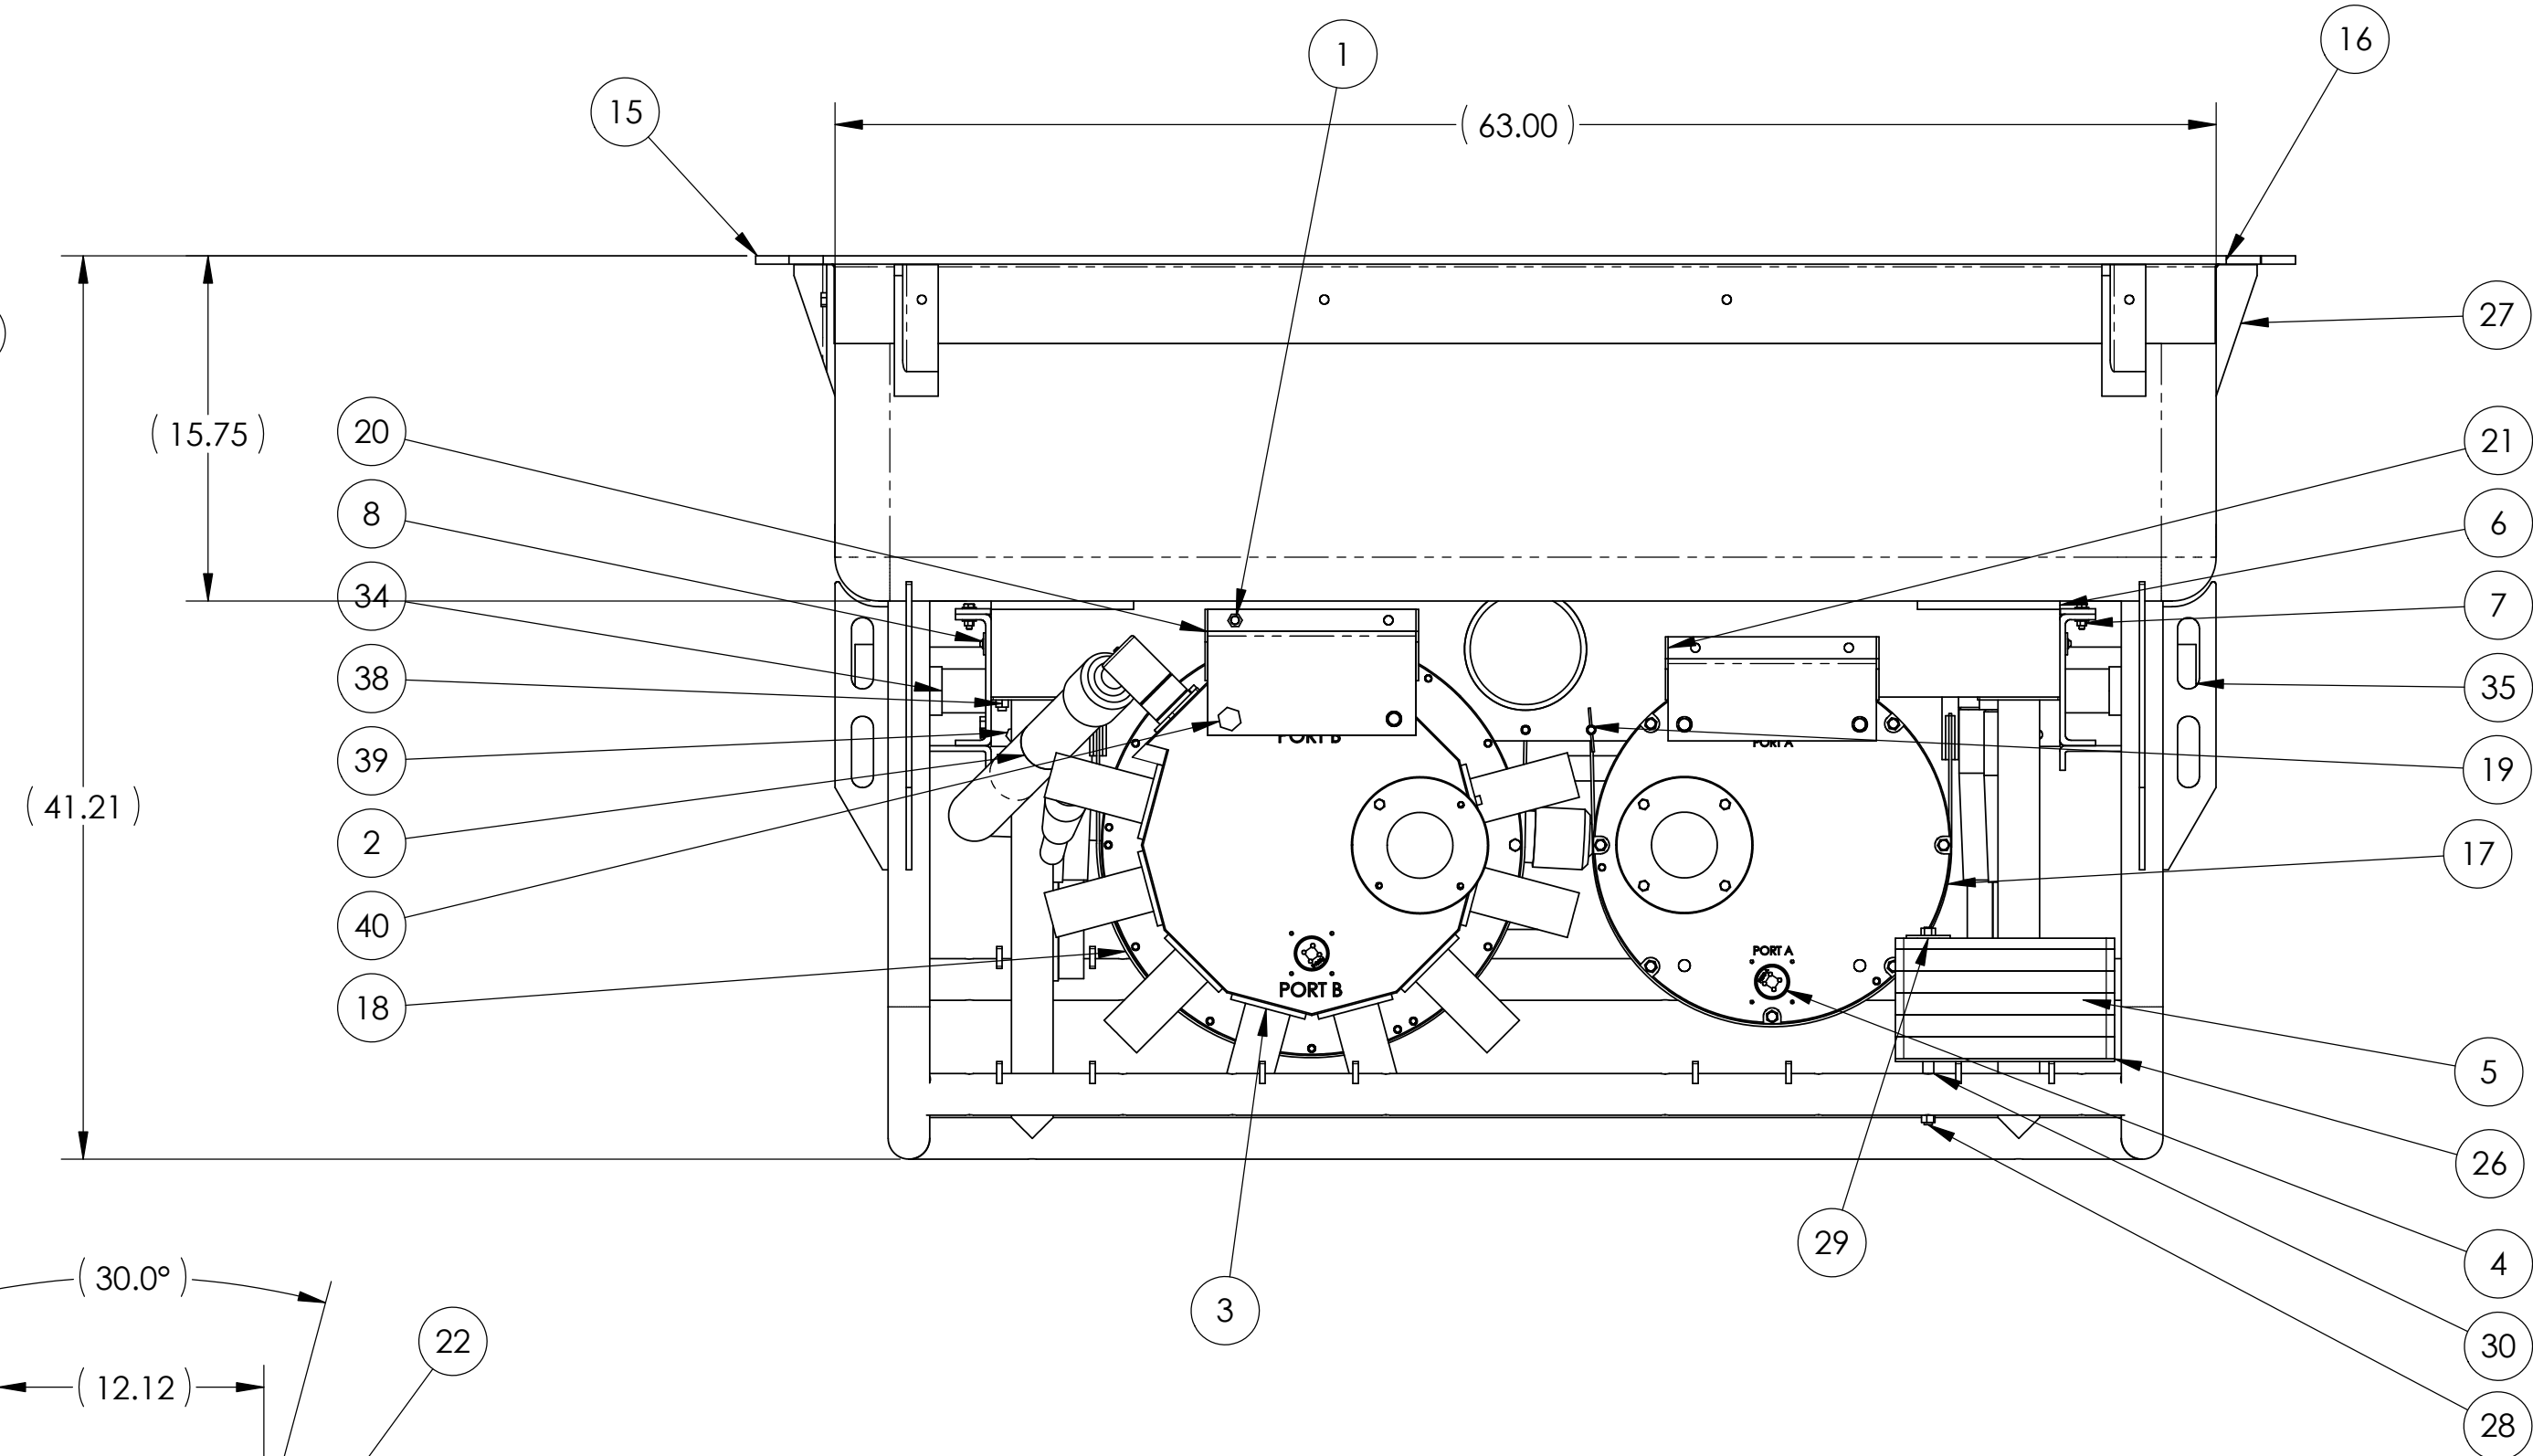


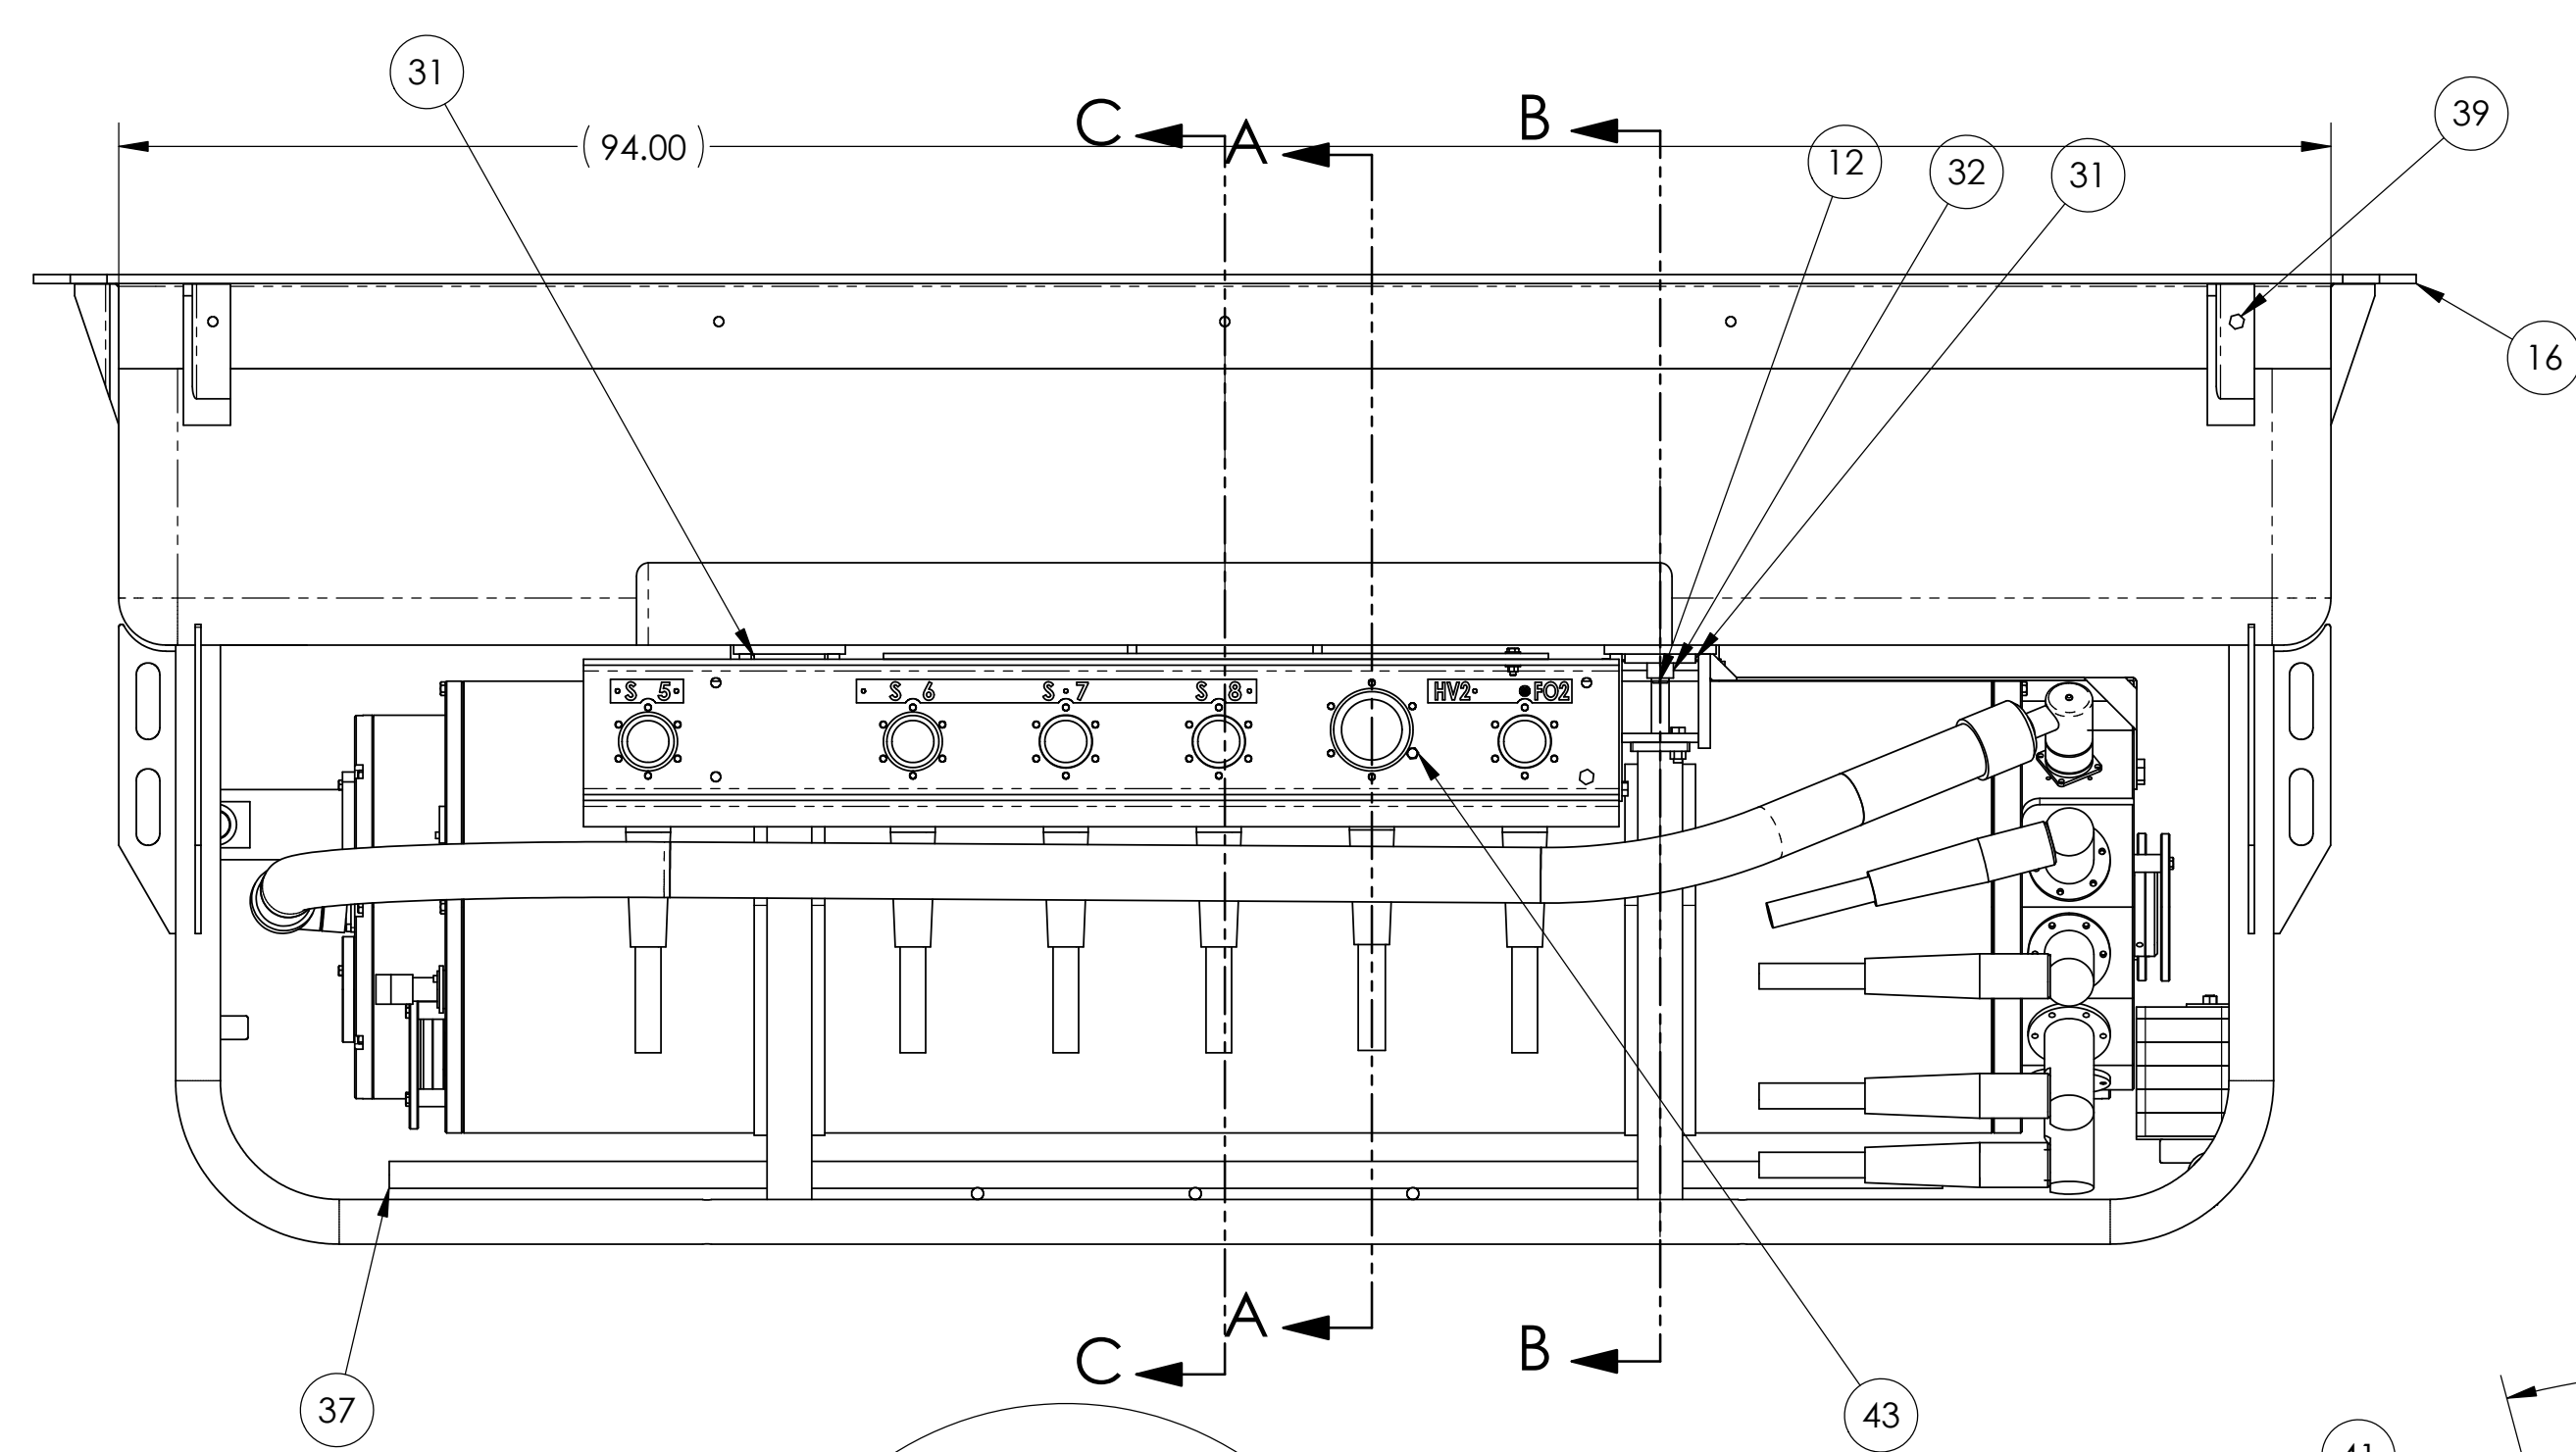



SECTION B-B

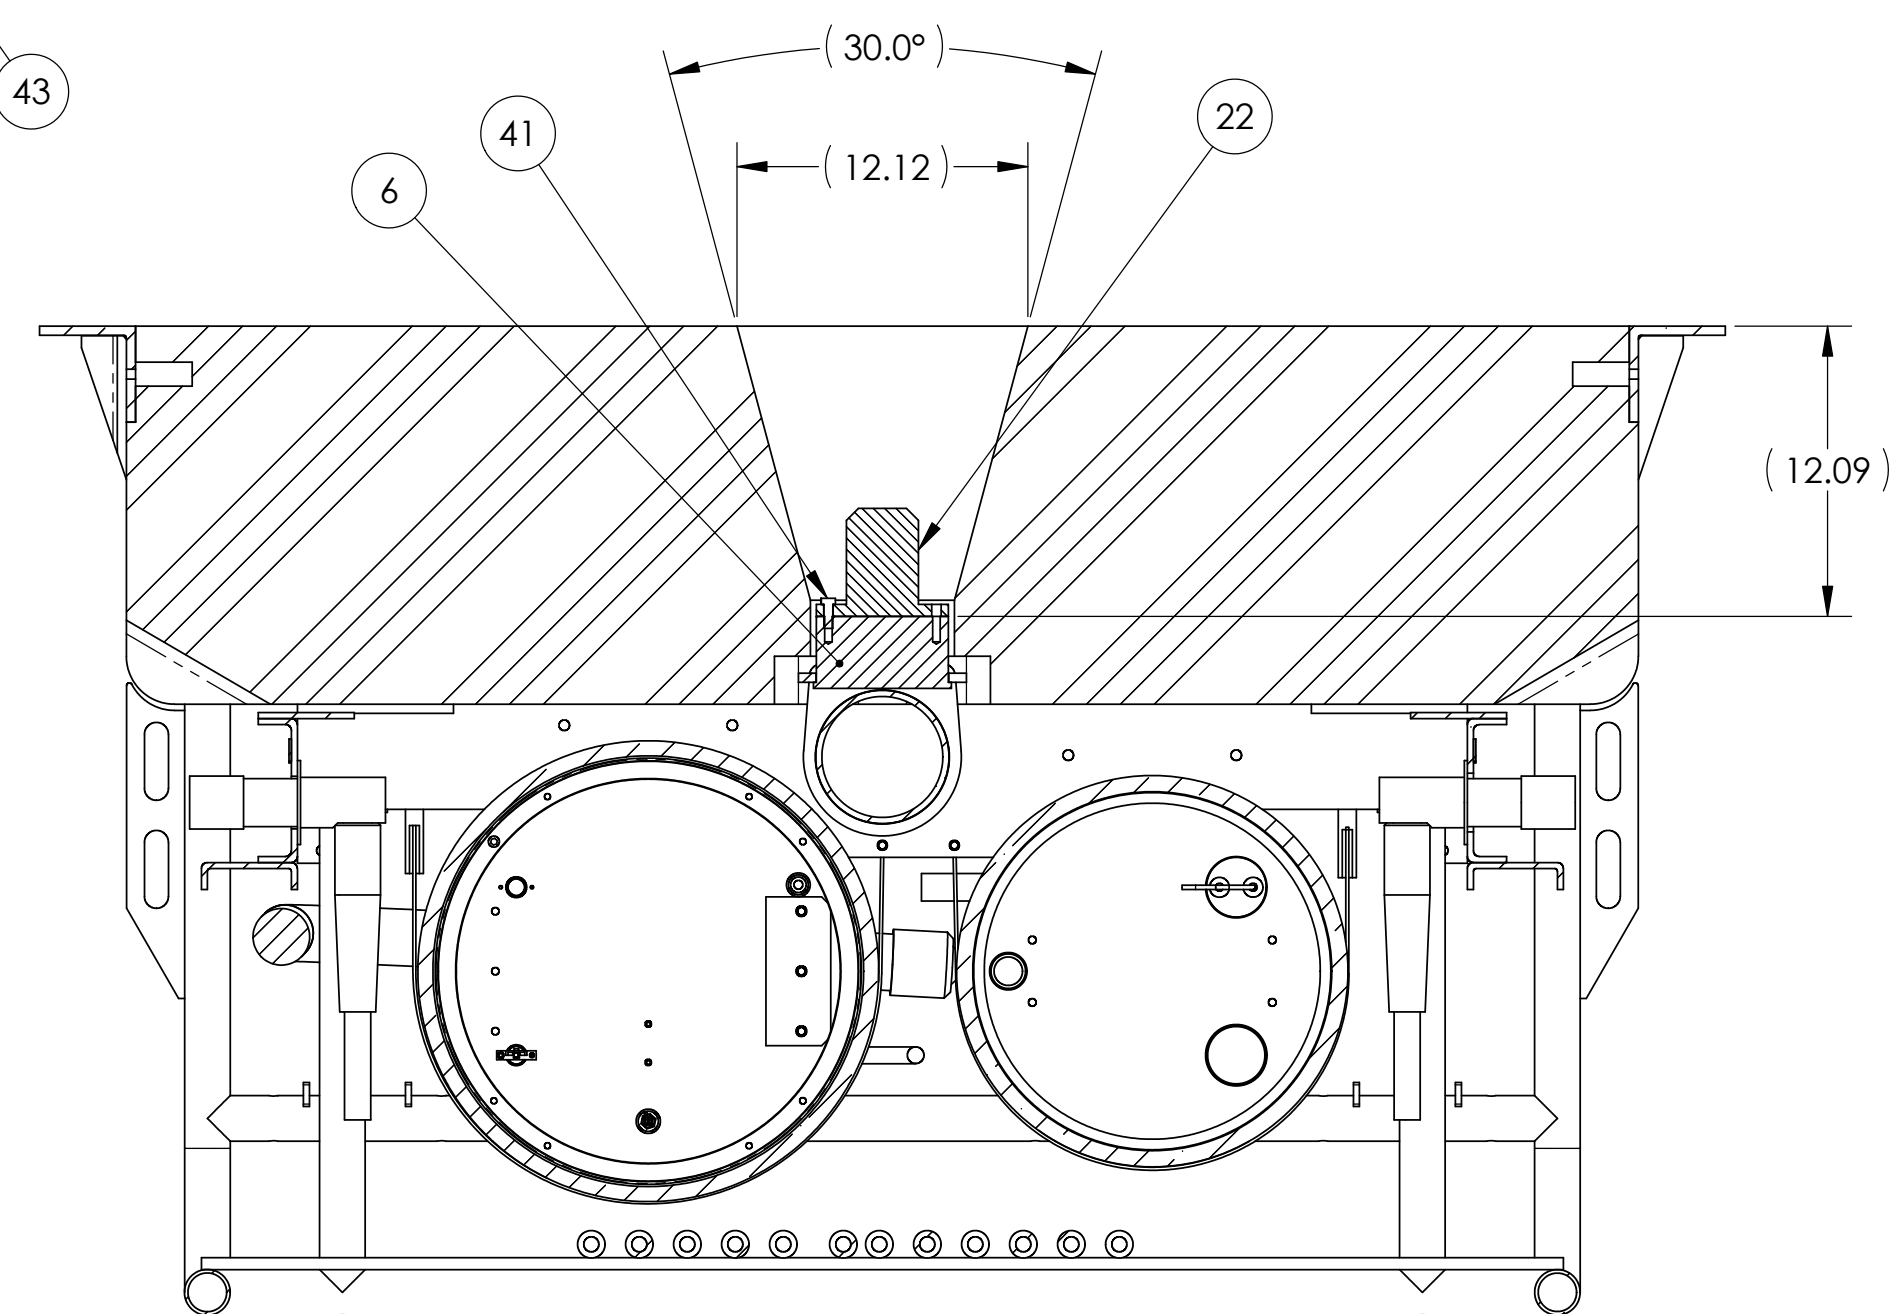

SECTION C-C

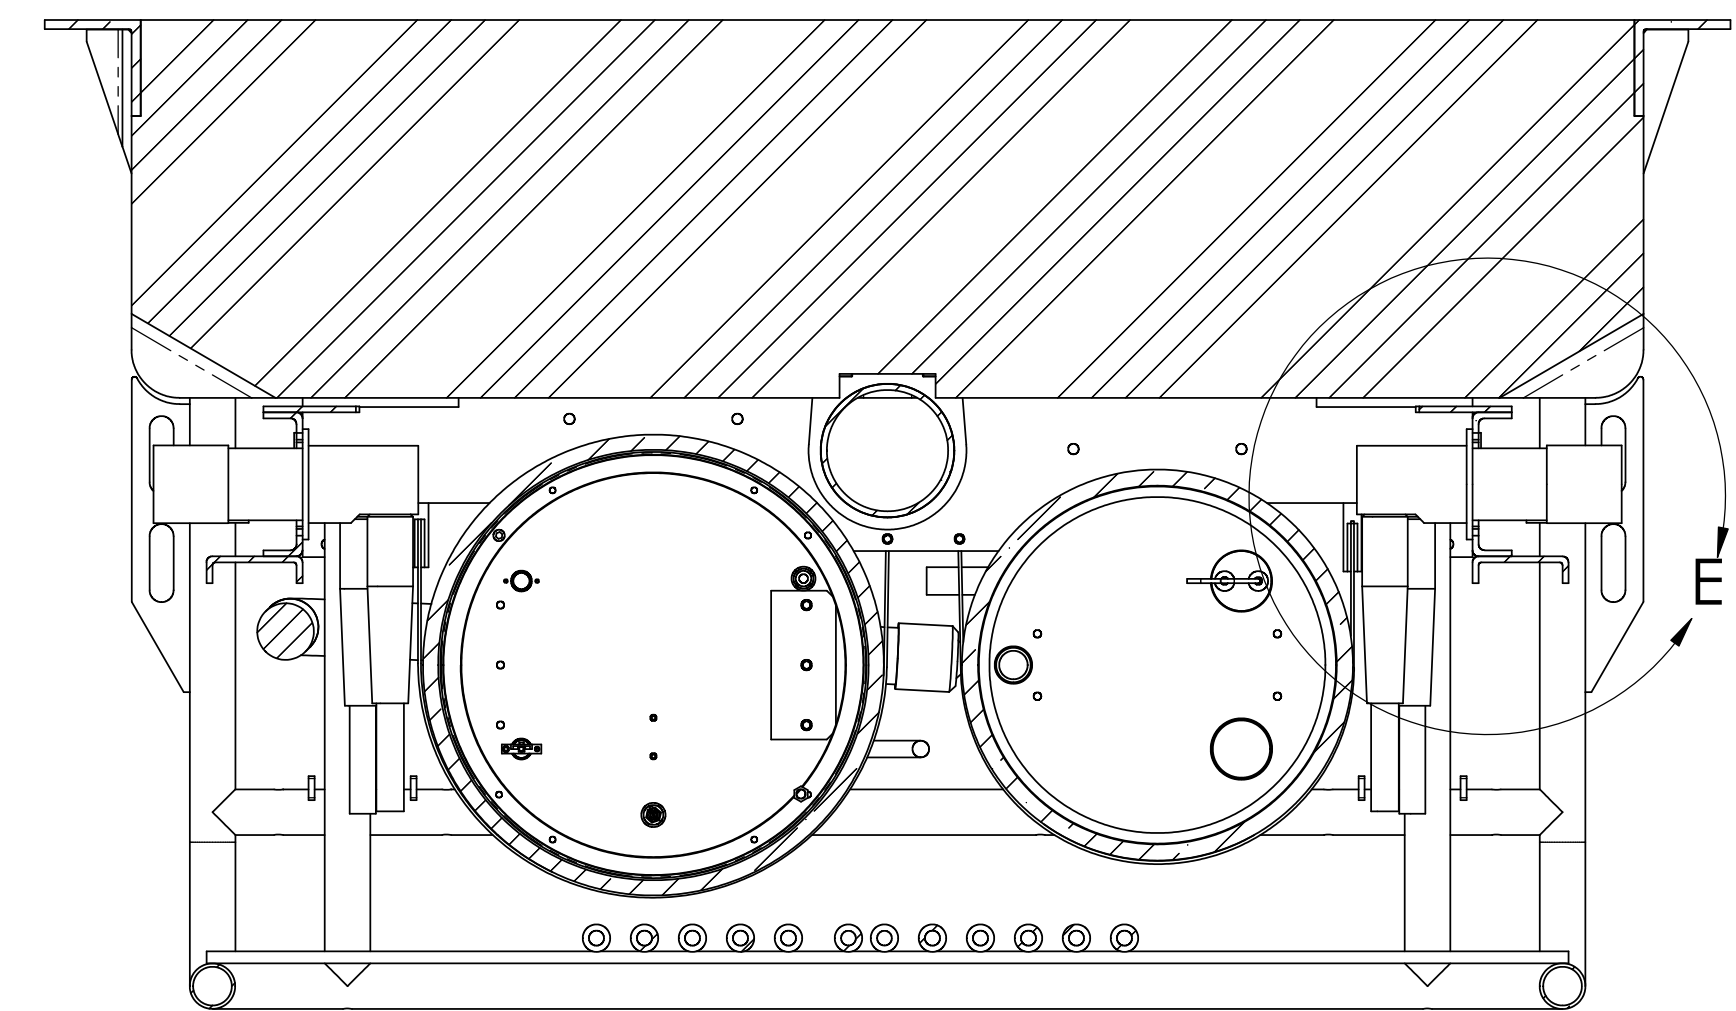

SECTION A-A

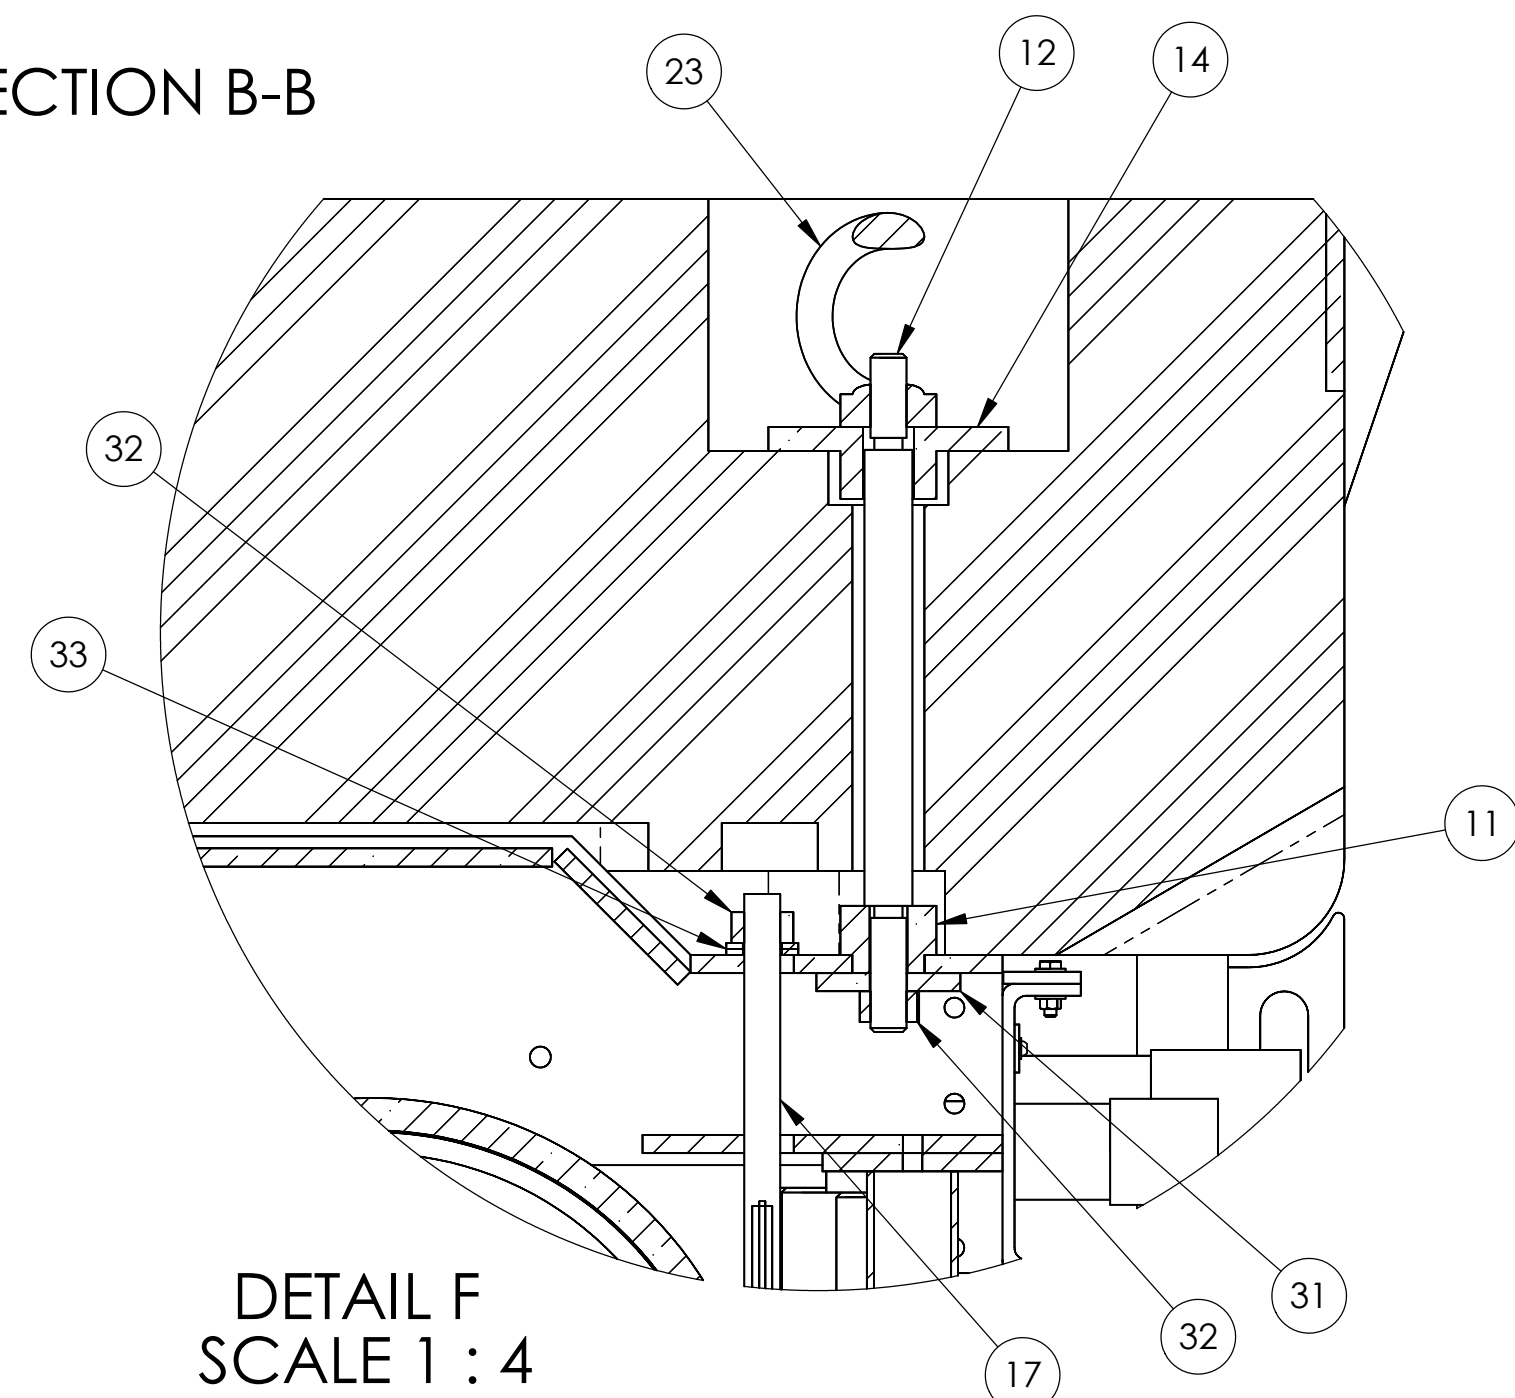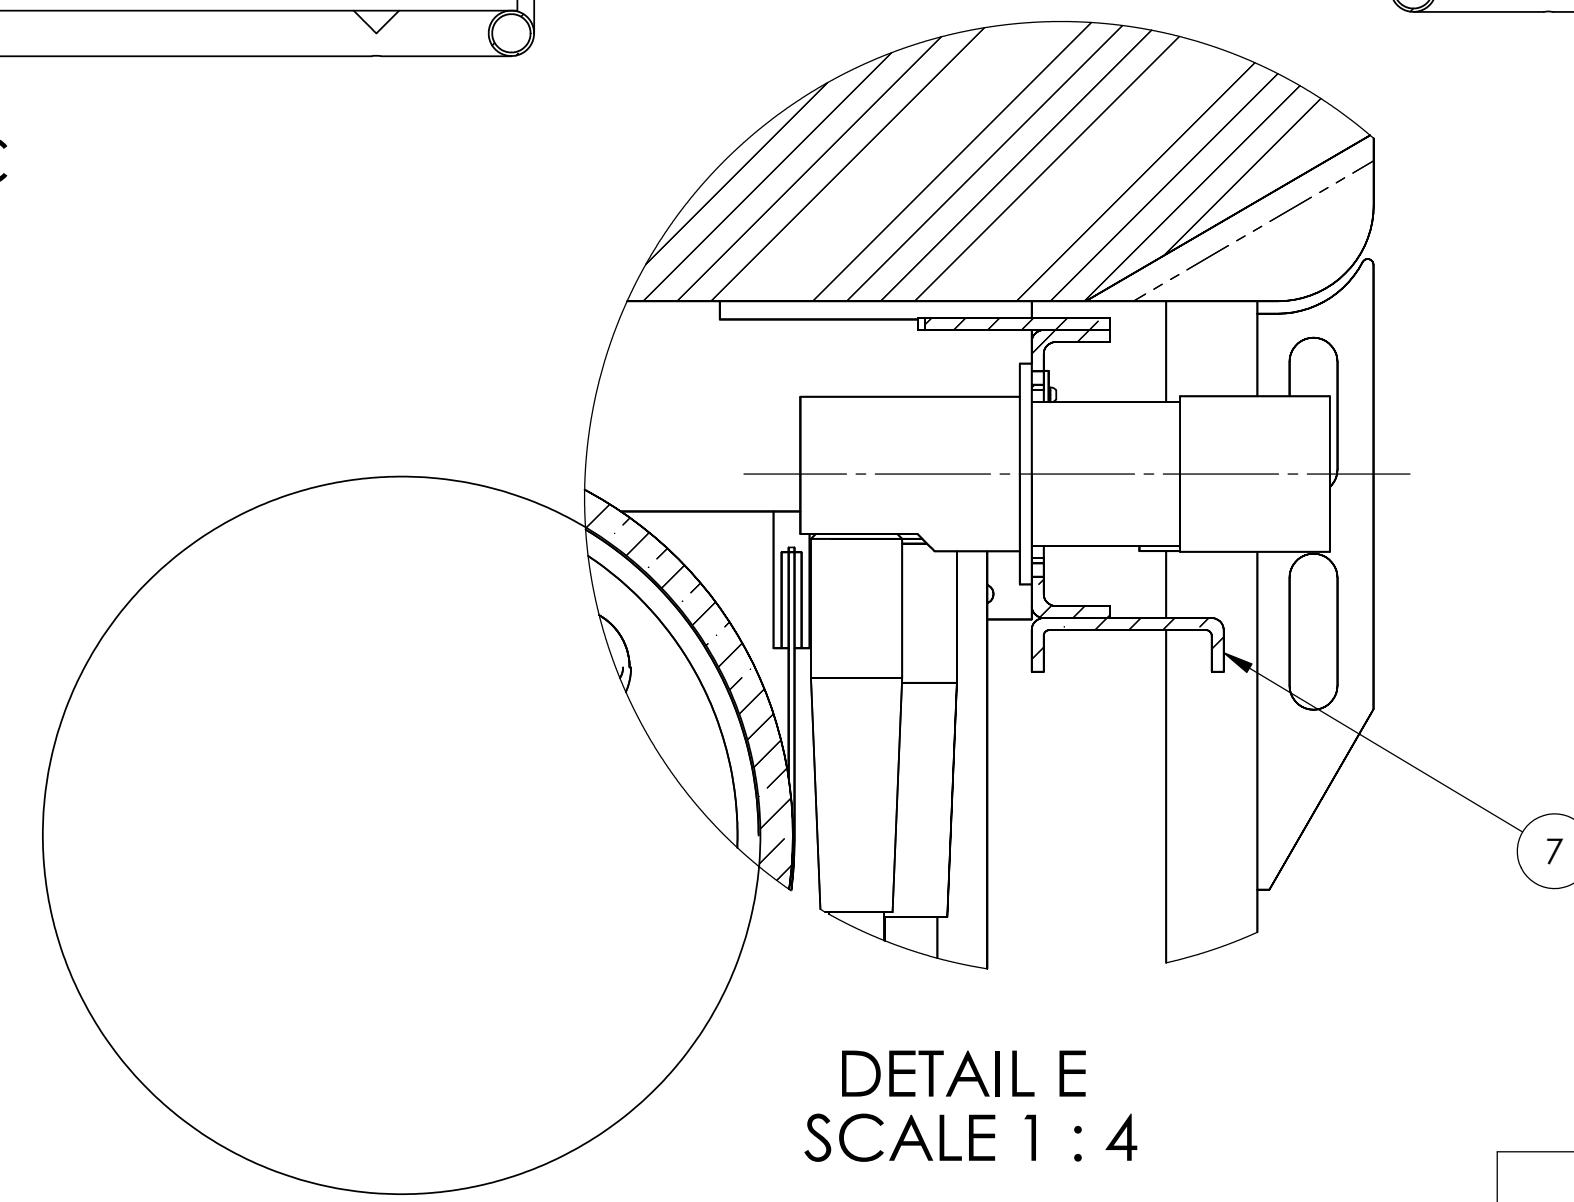DETAIL F
SCALE 1 : 4DETAIL E
SCALE 1 : 4

SOLIDWORKS FILE: 110505 SH 2 REV A.SLDPR

USED ON	DRAWN	P. DEXTER
40008/MARS	ISSUED	KEEFER 27 JAN 05



MARS NODE MODULE ASSEMBLY

SIZE	CAGE CODE	DWG NO.	REV.
D	6T914	110505	A
SCALE	1/8	REF: NONE	SHEET 2