


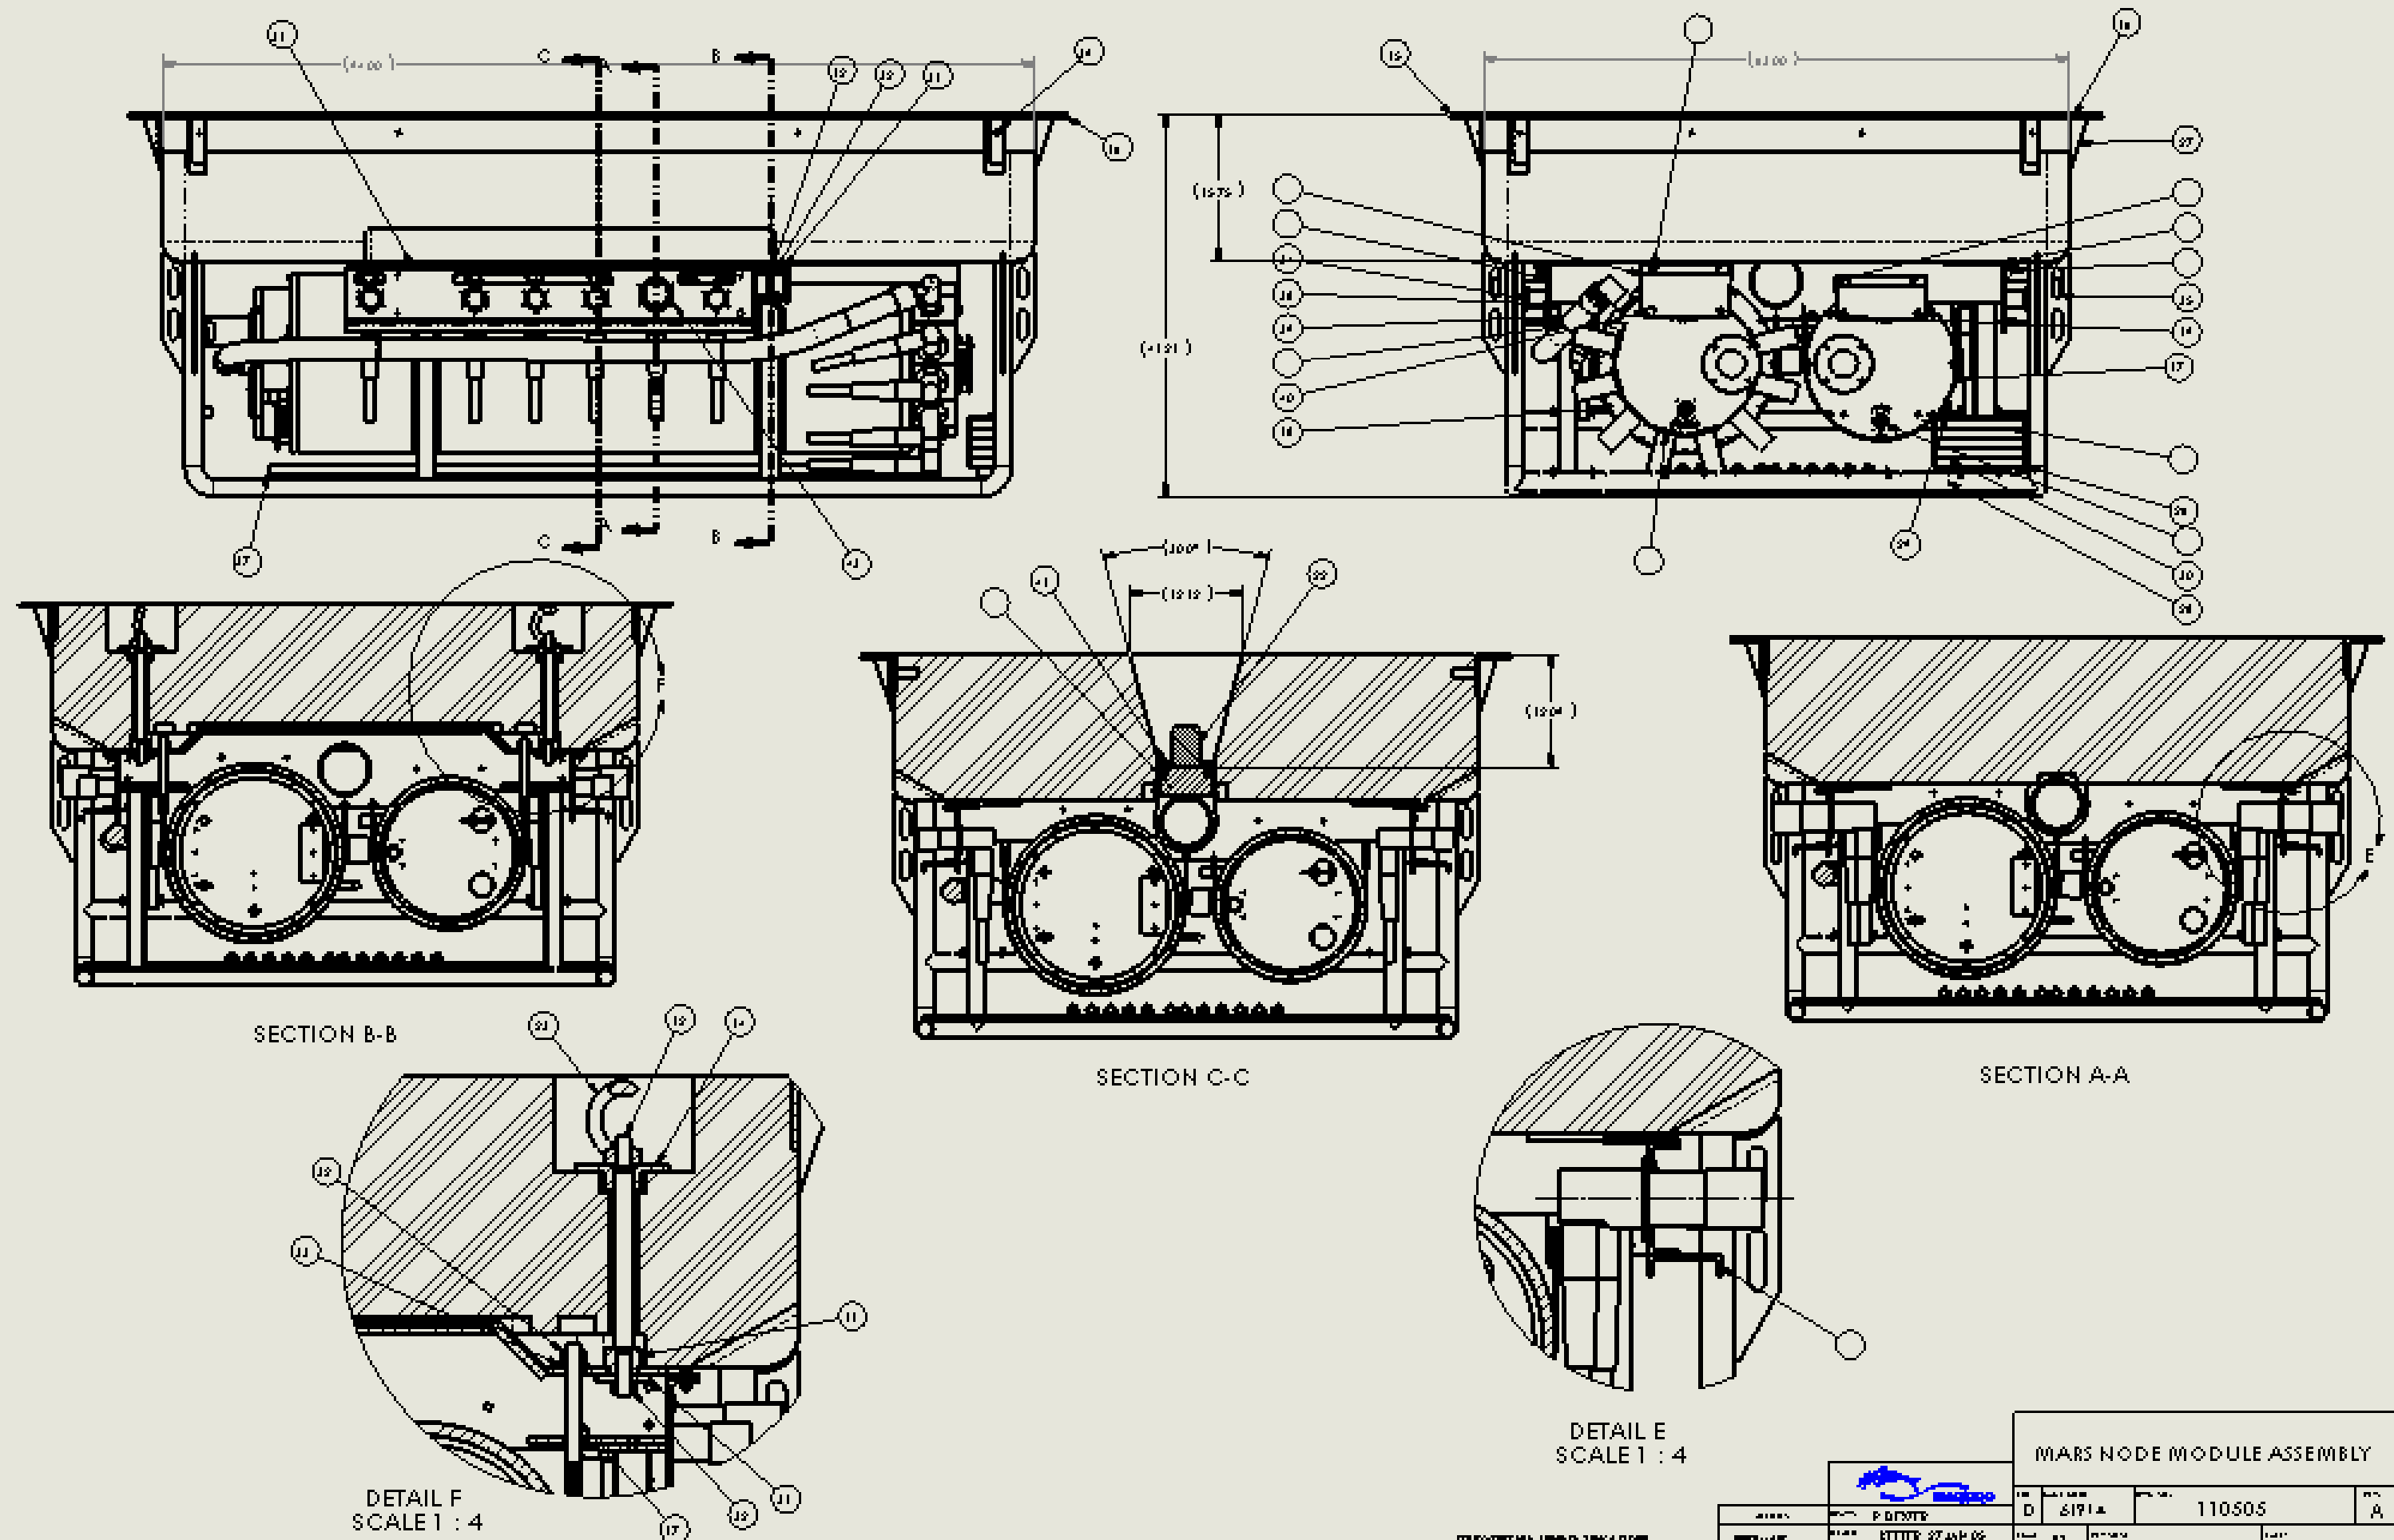

SECTION B-B


SECTION C-C

SECTION A-A

DETAIL F
SCALE 1 : 4DETAIL E
SCALE 1 : 4

MARS NODE MODULE ASSEMBLY

DESIGN	REV	DATE	BY	CHKD	APP'D	QTY	UNIT	PRICE	TOTAL
D	6191A	110505	A						
REV	02								

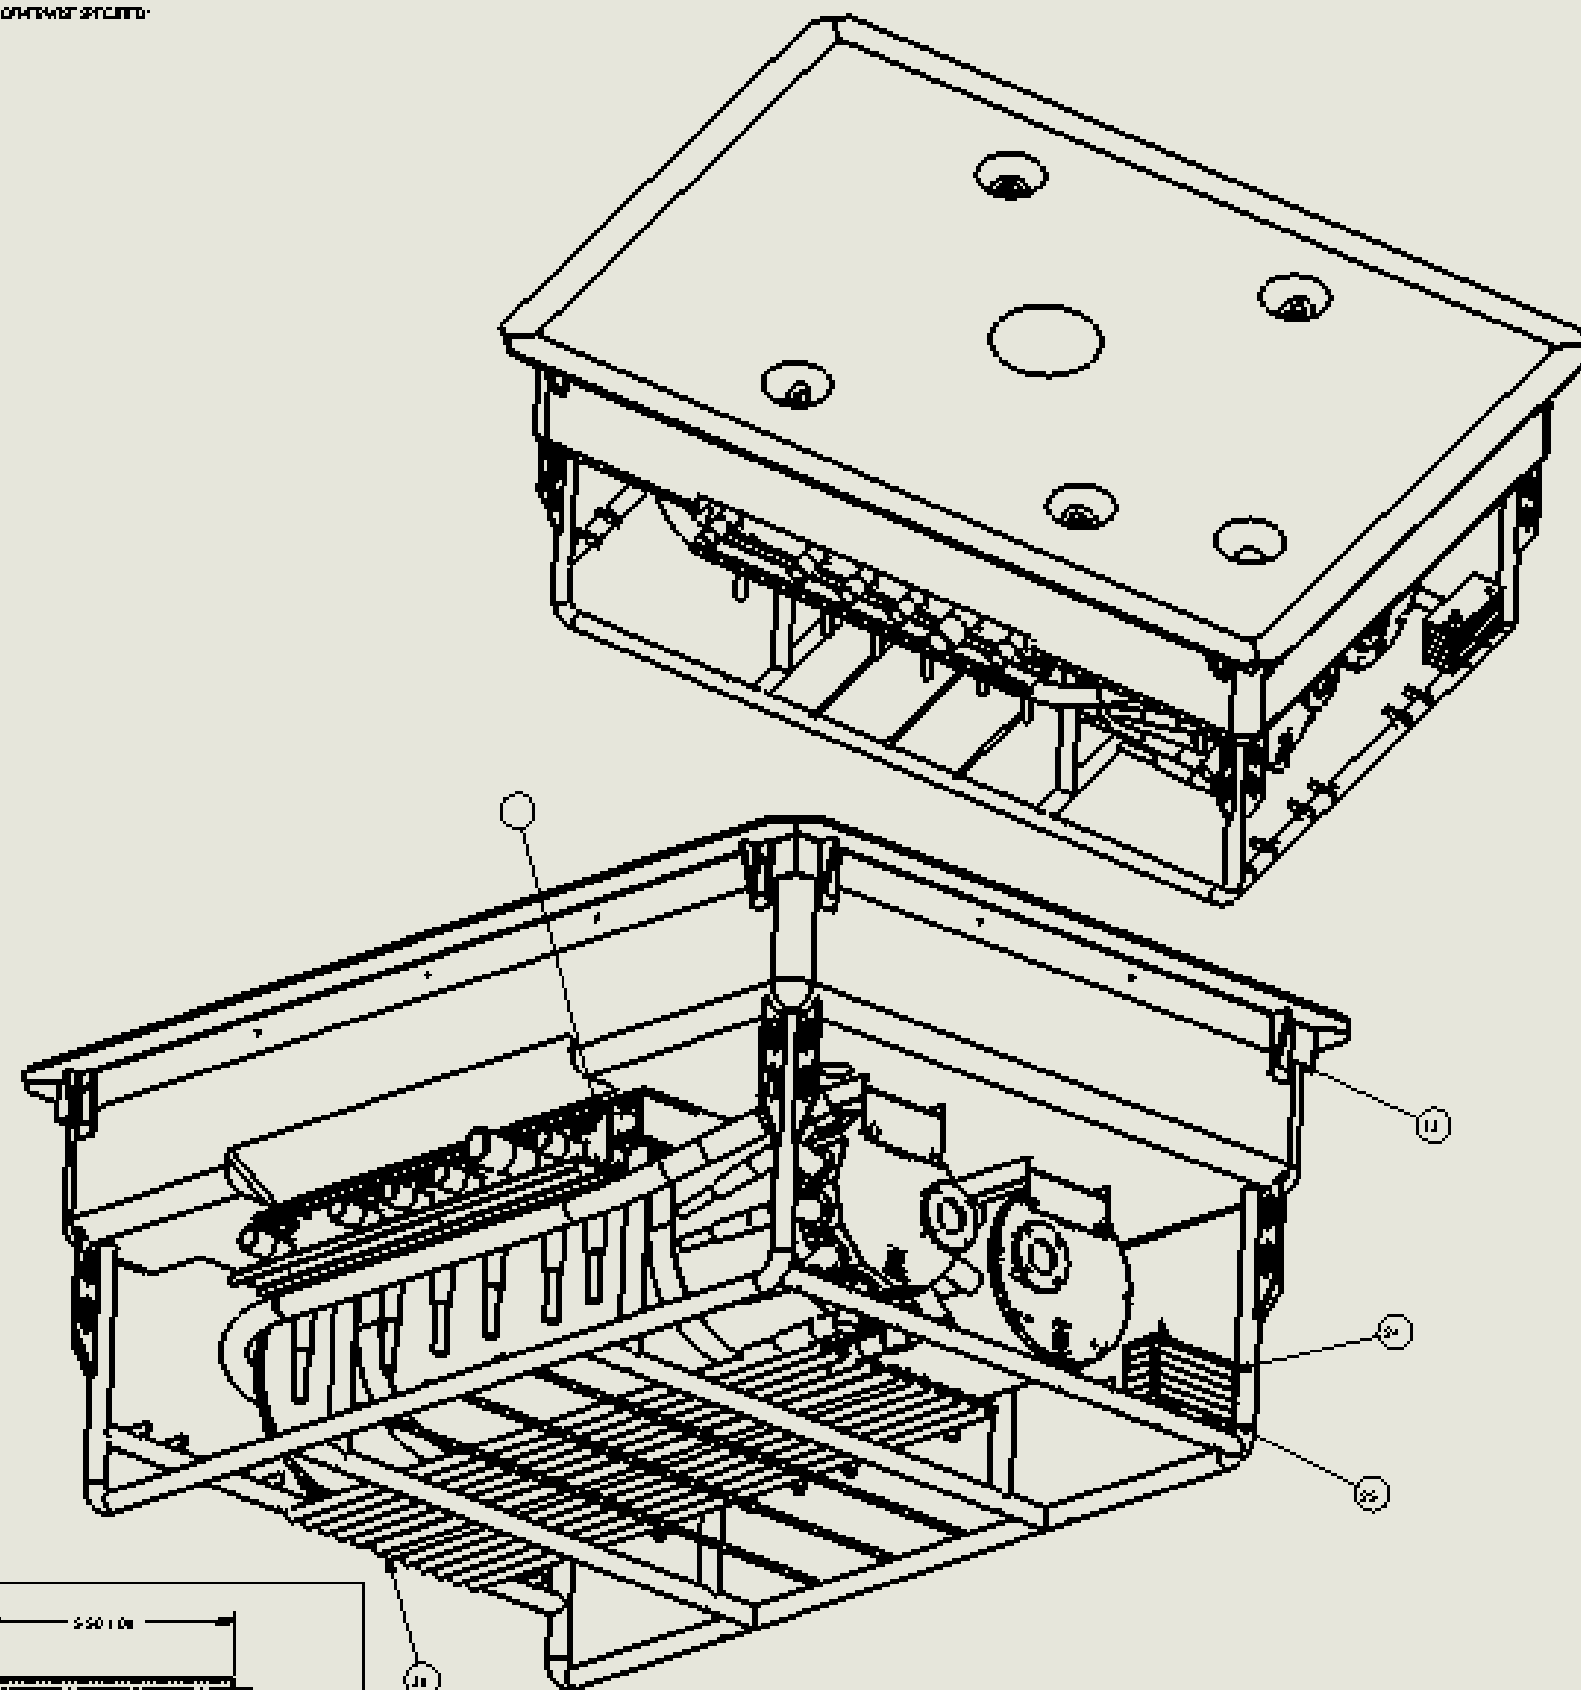

RECEIVED

[illegible]

11050m	+0000line AS
500000	200000
APPLICATION	

MARCEB										
NAME	UNIT	DATE								
STATION	PROJECT	17 JAN 66	MARS NODE MODULE ASSEMBLY							
	ENTER	27 JAN 66	NO.	DATE	NO.	DATE	NO.	DATE	NO.	DATE
			D	6191	110505					
	ORIGINATOR	27 JAN 66								