
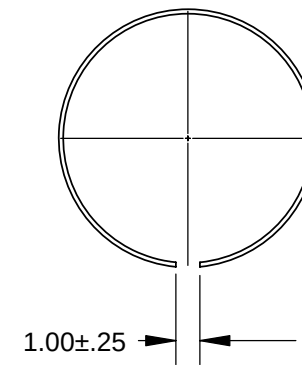


NOTES: UNLESS OTHERWISE SPECIFIED

- 1 MATERIAL: GLASSFIBER REINFORCED EPOXY PIPE, BONDSTRAND 2000, 250 mm (10") NOMINAL DIA. X 262.9 mm I.D. X 4.6 mm WALL.
2. IDENTIFY WITH PART NUMBER 110436-001AND REVISION LETTER.

REVISIONS			
REV.	DESCRIPTION	DATE	APPROVED
A	INITIAL RELEASE PER ECO 42533	12 JAN 05	KEEFER

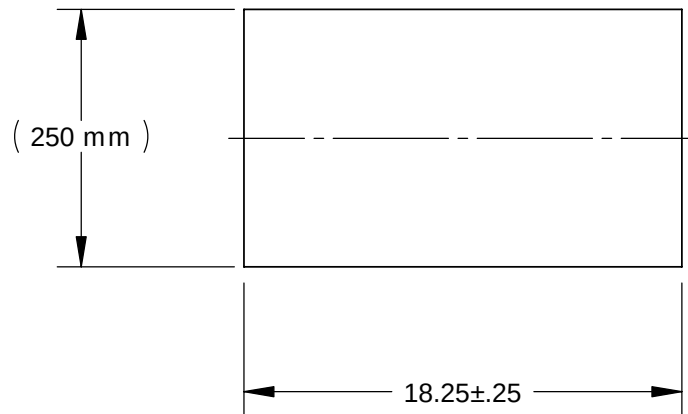

SOLIDWORKS FILE: 110703 SH 1 REV A.PRT

110506	40008/MARS
NEXT ASSY	USED ON
APPLICATION	

DO NOT SCALE DRAWING
INTERPRET DIMENSIONS AND TOLERANCES IAW ASME Y14.5M-1994
UNLESS OTHERWISE SPECIFIED DIMENSIONS ARE IN INCHES TOLERANCES ARE:

ANGULAR ± .5°
FRACTION ± 1/8
DECIMAL .X ± .06
.XX ± .03
.XXX ± .010

HOLES < Ø .500 +.006
-.001

SURFACE ROUGHNESS 125/
BREAK EDGES .005 -.020
CHAMFER OR RADIUS
FILLET RADII .015 MAX

CONTRACT NO.	APPROVALS	DATE	 ISOLATOR, CTA SADDLE CLAMP			
MATERIAL	DRAWN	25 JAN 05				
FINISH	CHECKED					
	ISSUED	12 JAN 05				
	ORIG RELEASE	12 JAN 05	SIZE	CAGE CODE	DWG NO.	REV.
			A	6T914	110436	A
			SCALE	1:8	REF: NONE	SHEET 1 OF 1