

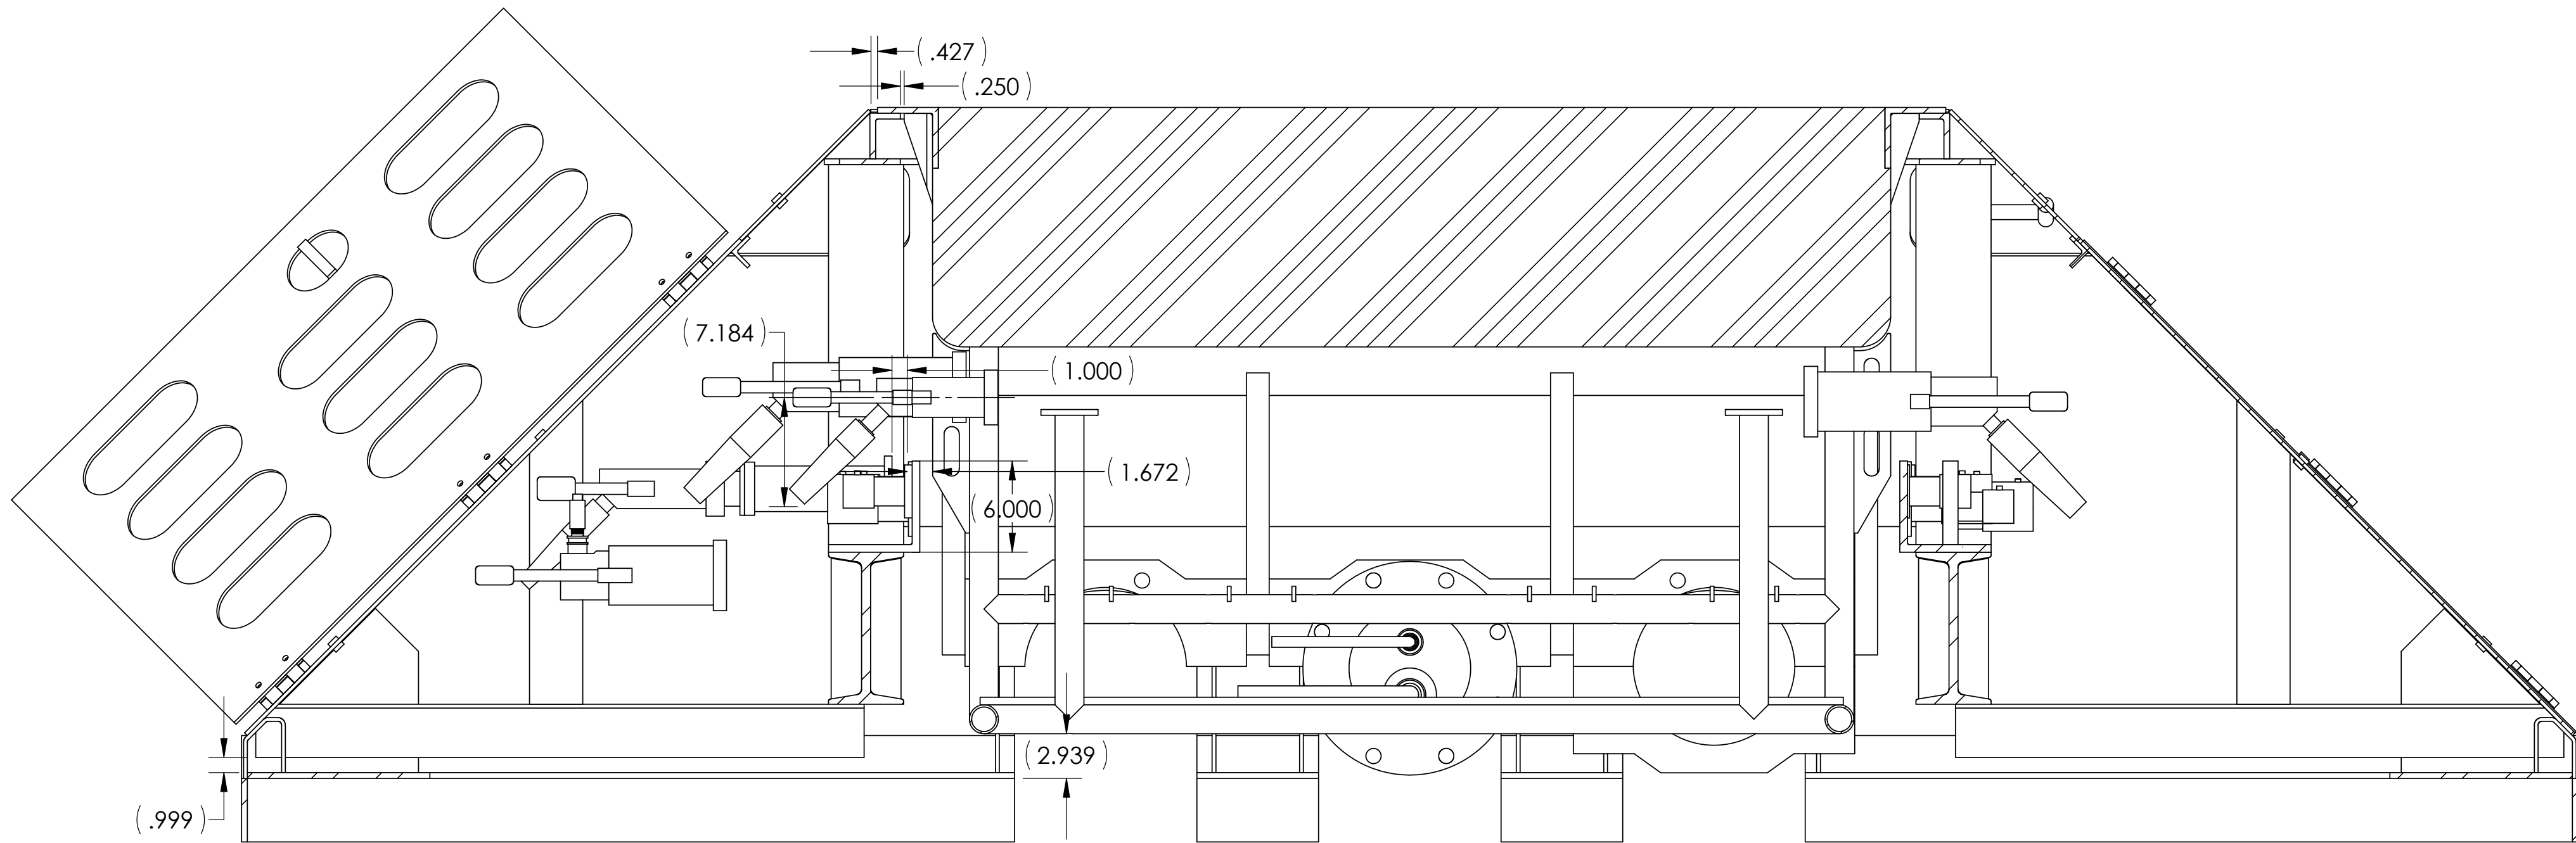


REV		DESCRIPTION	DATE	APPROVED
1		INITIAL RELEASE PER ECO #####		

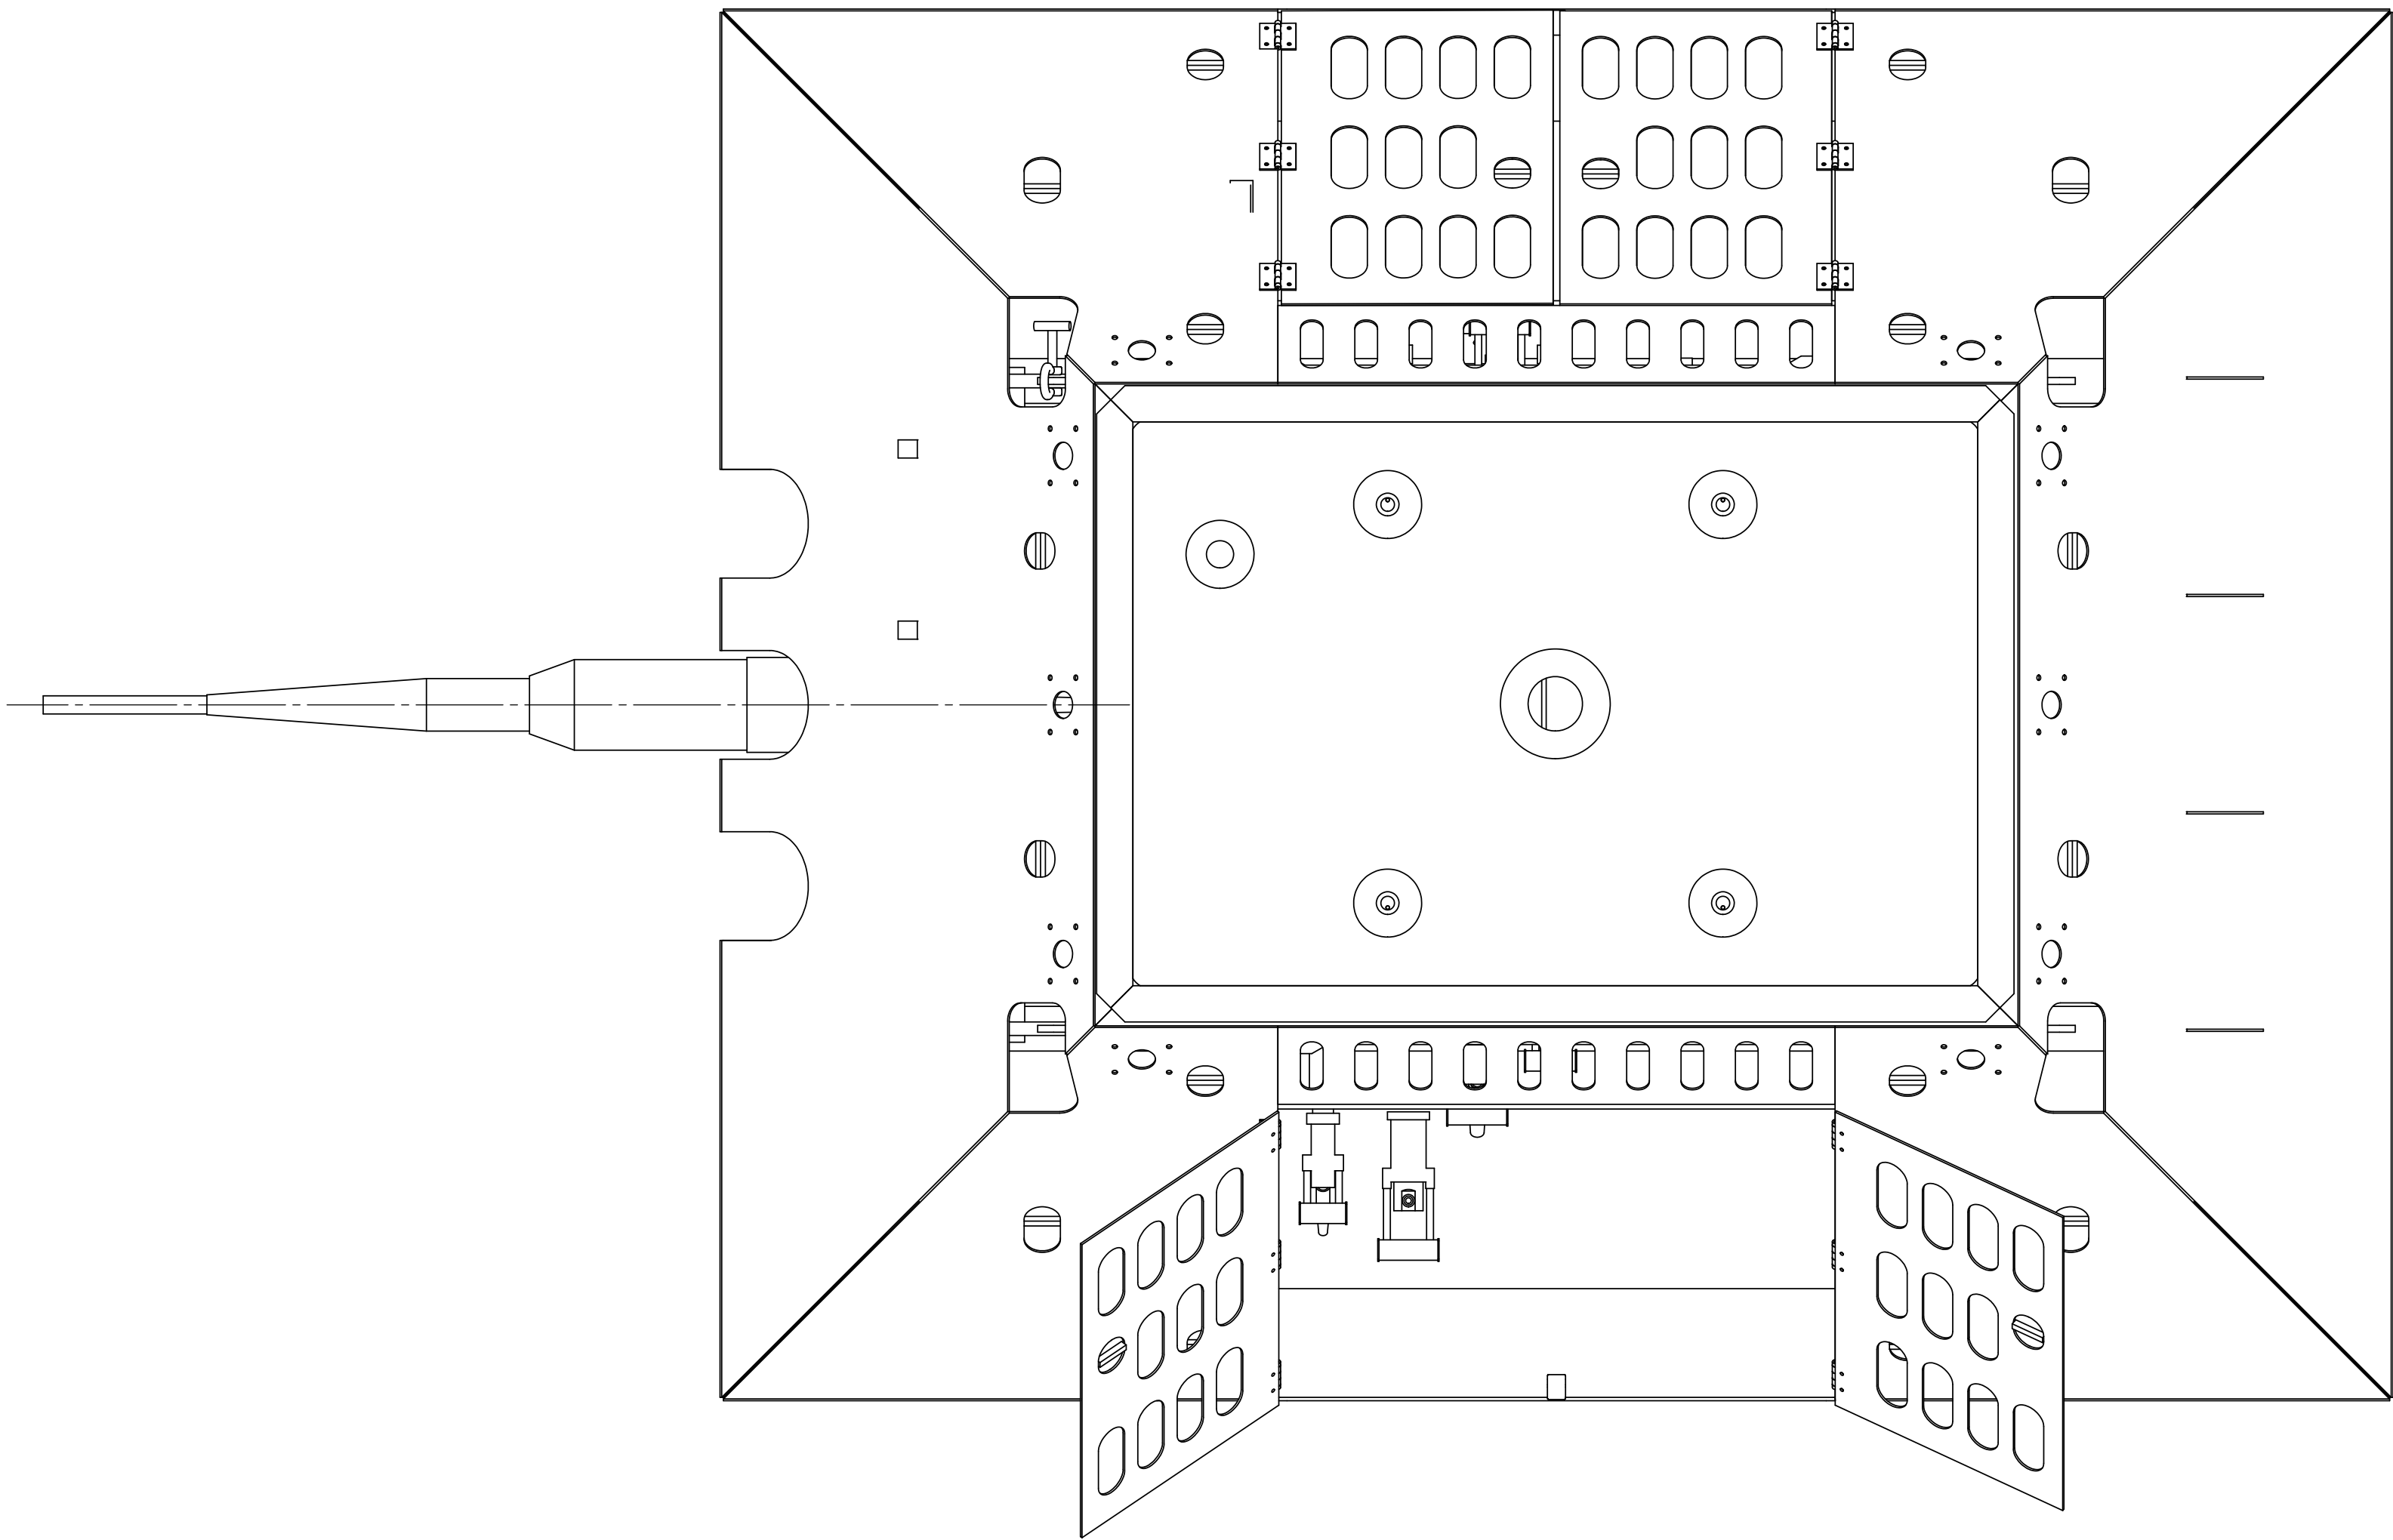

SECTION A-A
SCALE 1 : 8

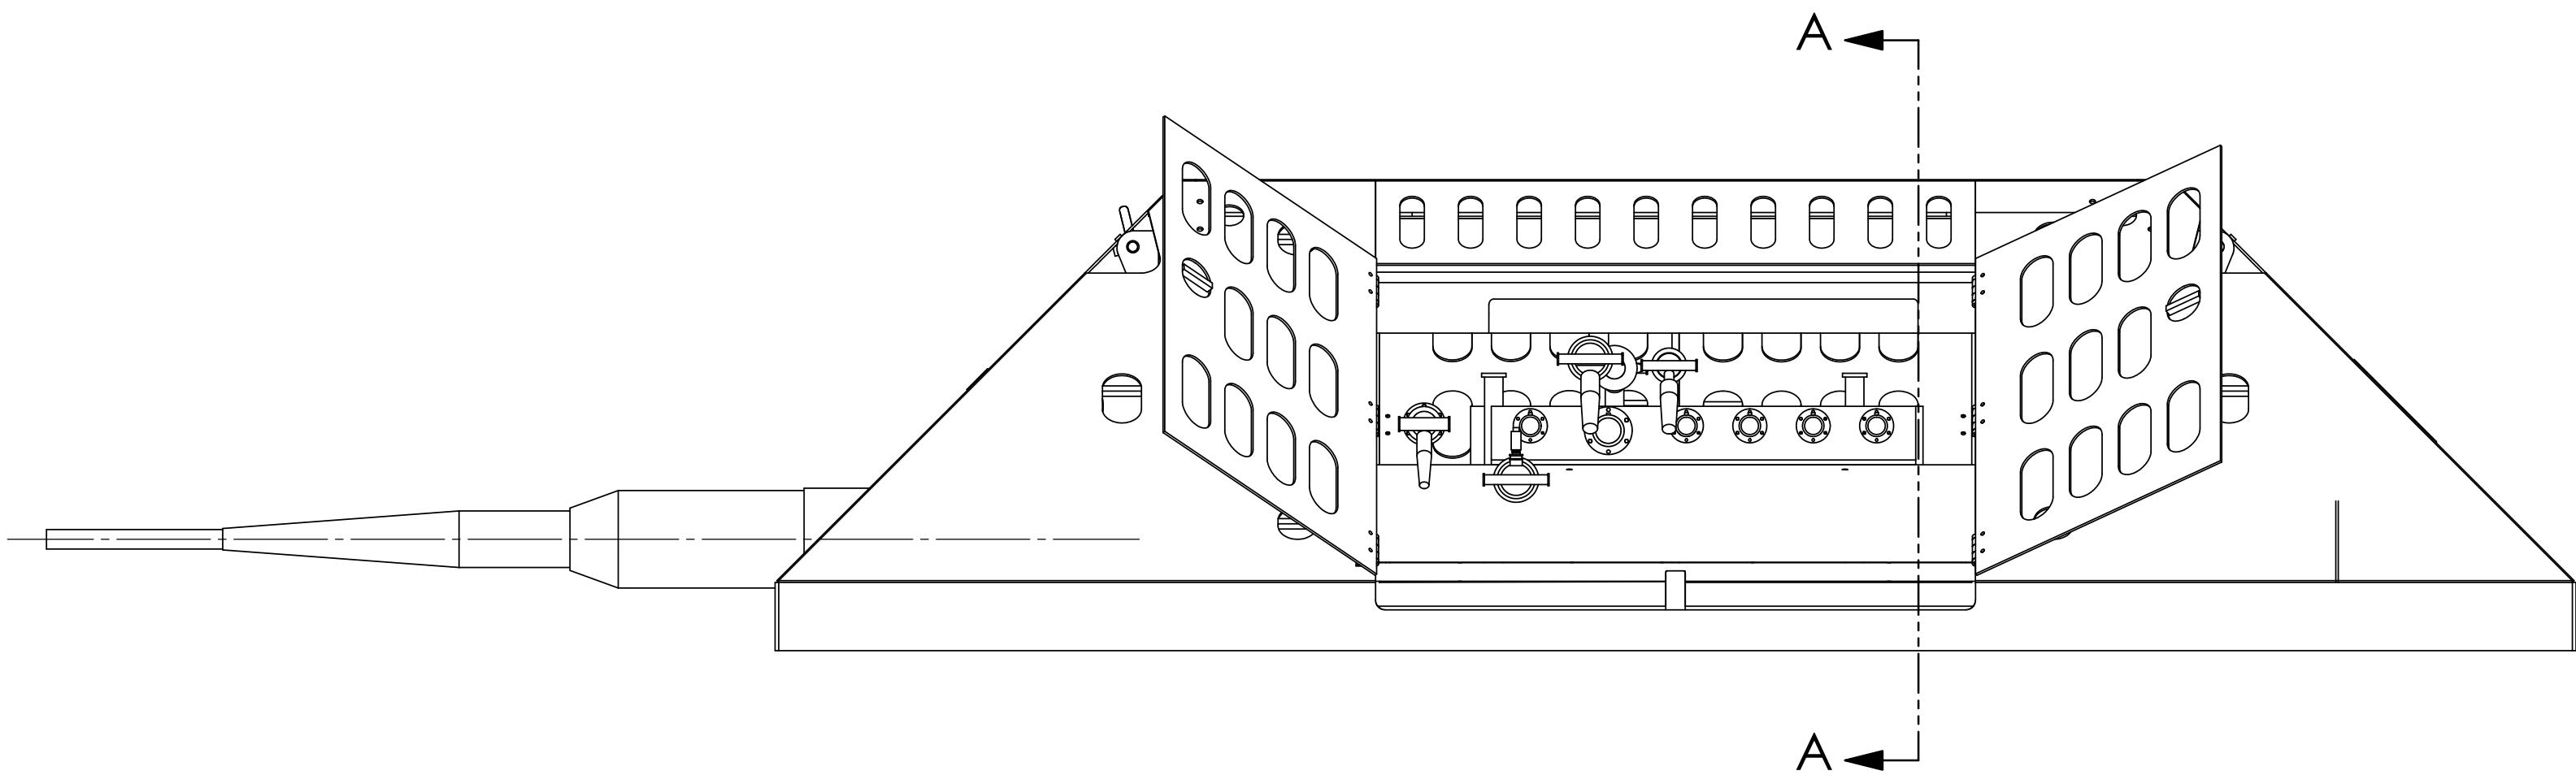

N/A	40008/MARS
NEXT ASSY	USED ON
APPLICATION	

DO NOT SCALE DRAWING
INTERPRET DIMENSIONS AND
TOLERANCES (AWG ASME Y14.5M-1994)
UNLESS OTHERWISE SPECIFIED
DIMENSIONS ARE IN INCHES
TOLERANCES ARE:
ANGULAR ± .5°
FRACTION ± 1/8
DECIMAL .XX ± .05
XXX ± .015
HOLES < Ø .500 +.006
-.001
SURFACE 125/
ROUGHNESS
BREAK EDGES .005-.020
CHAMFER OR RADIUS
FILLET RADII .015 MAX

QTY REQD	QTY REQD	PCOM NO.	PART OR IDENTIFYING NO.	NOMENCLATURE OR DESCRIPTION	
CONTRACT NO.				PARTS LIST	
				APPROVALS	DATE
				DRAWN PD	10 NOV 04
				CHECKED	
				ISSUED EARLY	XX XXX XX
				ORIG RELEASE	XX XXX XX
MATERIAL		FINISH		SIZE	CAGE CODE
				E	6T914
				DWG NO.	110506
				SCALE	1:16
				REF: NONE	
				SHEET	1 OF 1
				REV	A