


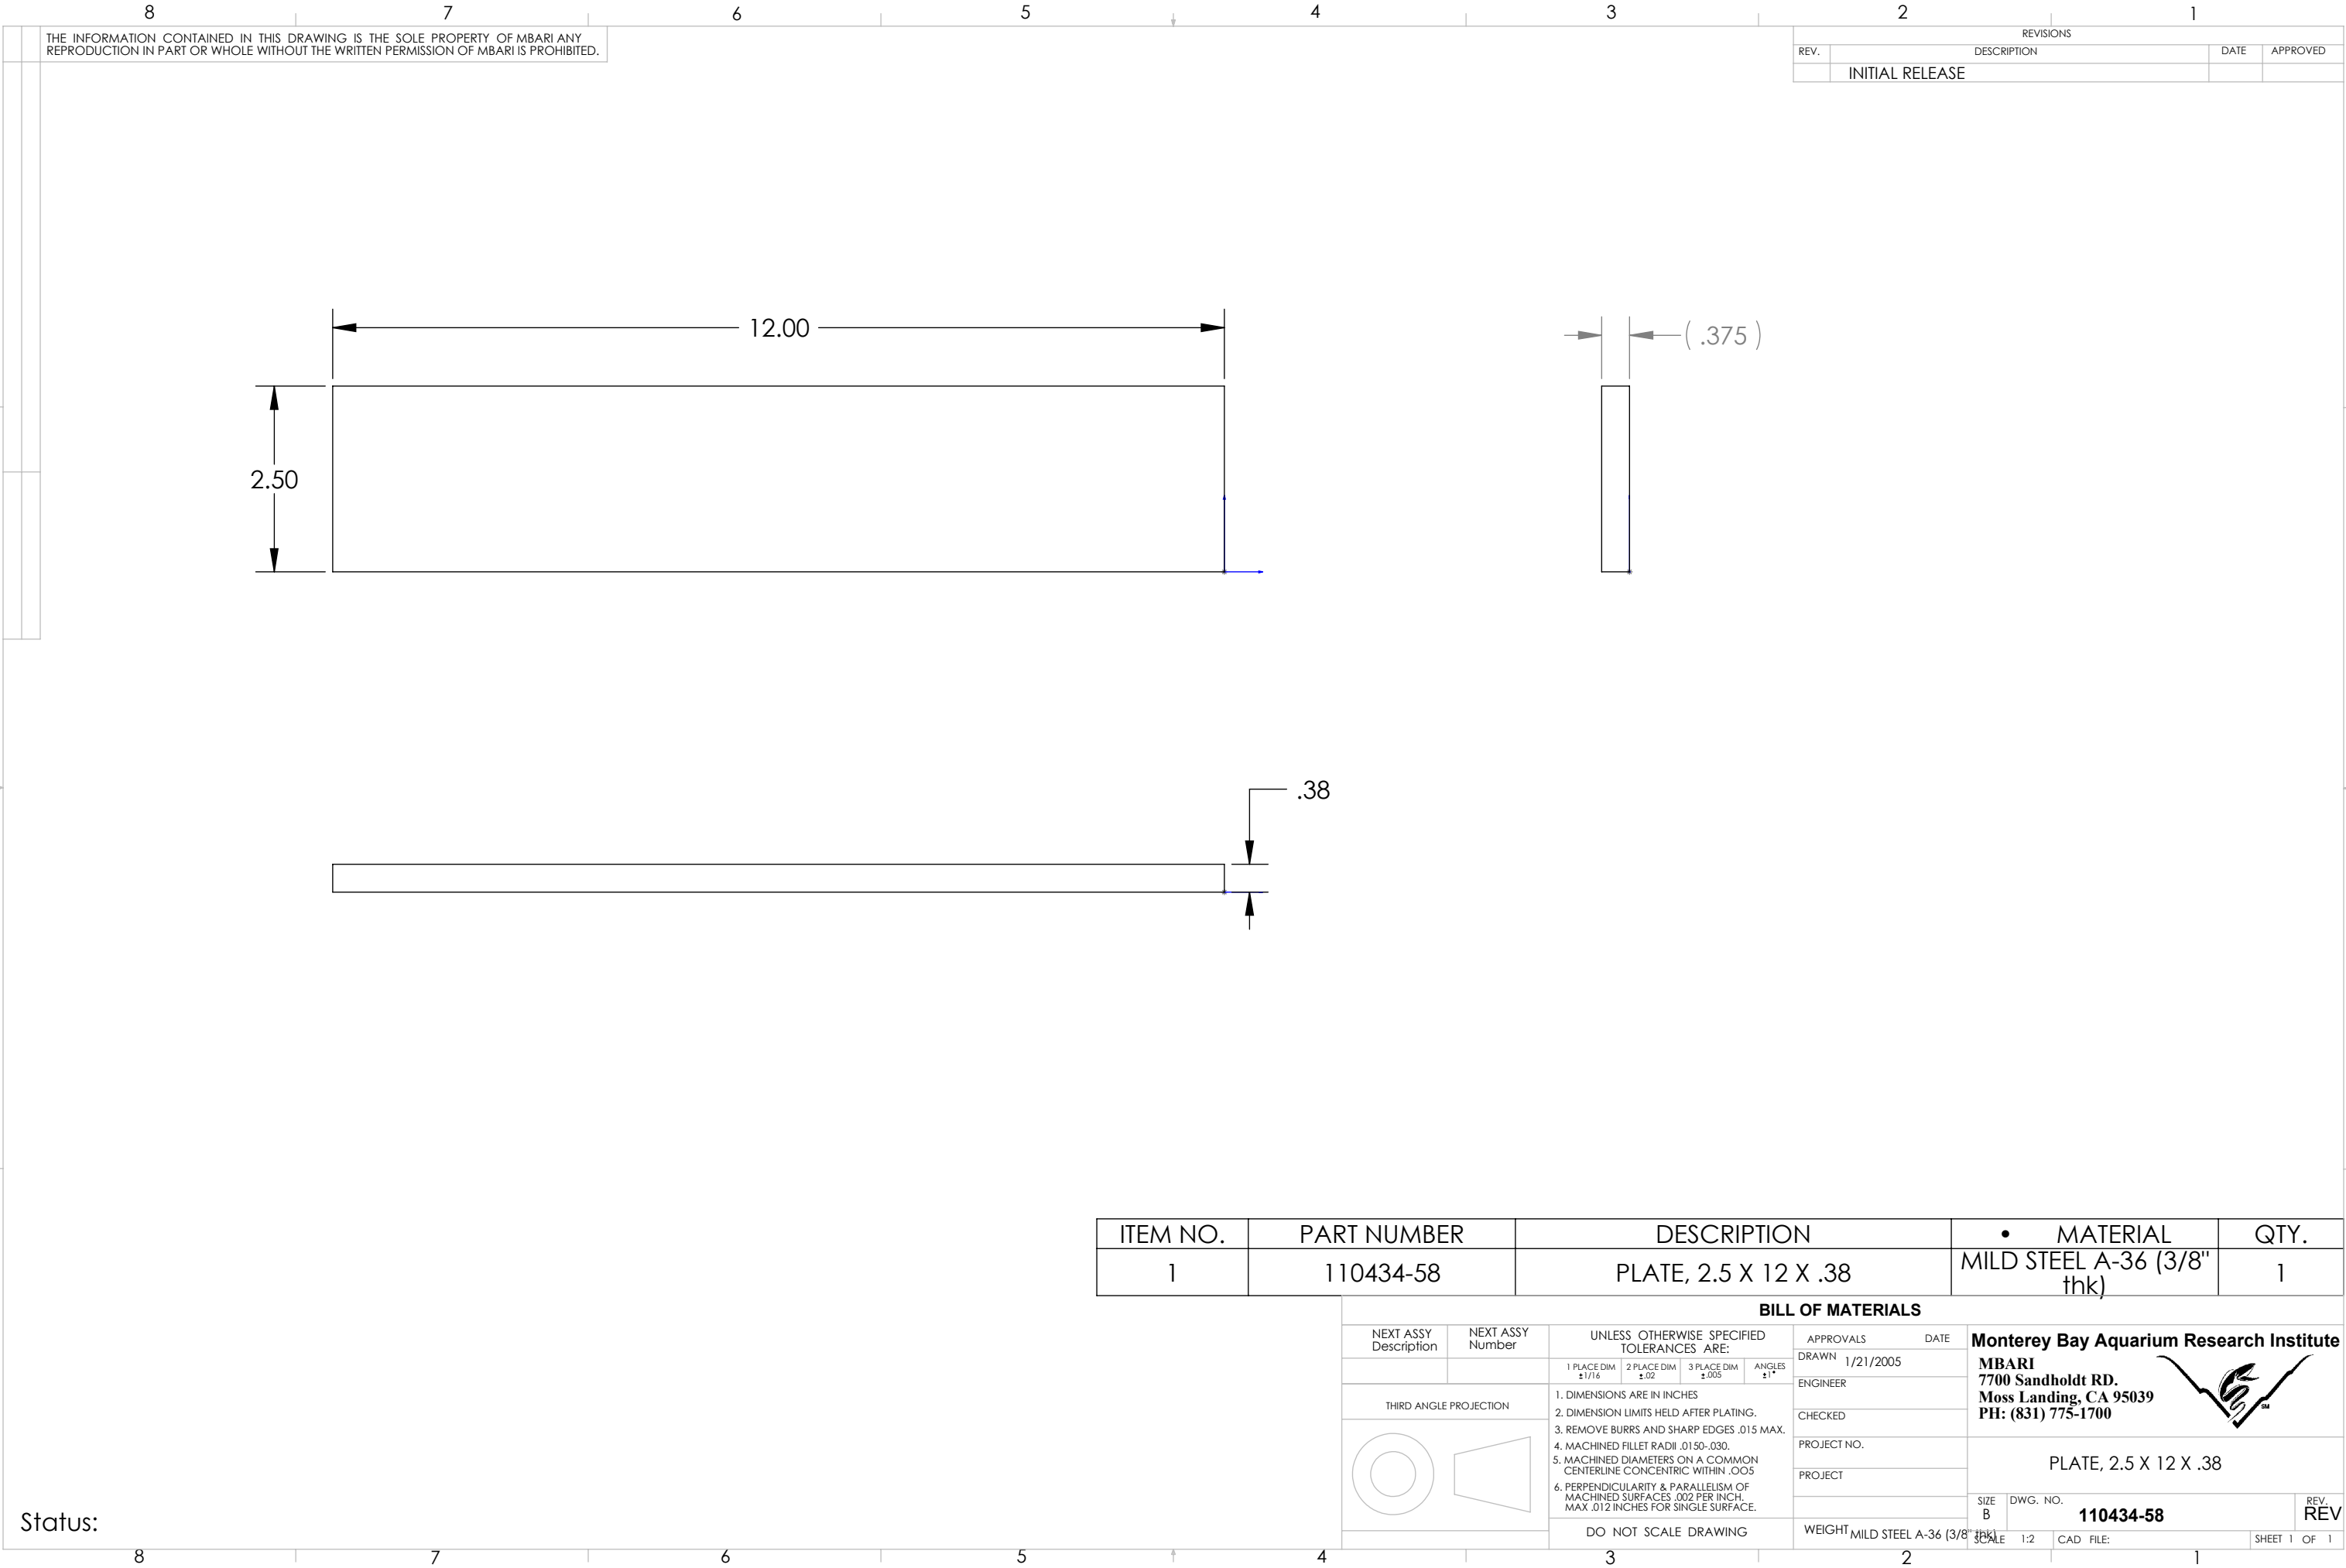

ITEM NO.	PART NUMBER	DESCRIPTION	MATERIAL	QTY.
1	110434-58	PLATE, 2.5 X 12 X .38	MILD STEEL A-36 (3/8" thk)	1

BILL OF MATERIALS										
NEXT ASSY Description		NEXT ASSY Number	UNLESS OTHERWISE SPECIFIED TOLERANCES ARE:				APPROVALS		DATE	
			1 PLACE DIM ±1/16	2 PLACE DIM ±.02	3 PLACE DIM ±.005	ANGLES ±1°	DRAWN		1/21/2005	
THIRD ANGLE PROJECTION			1. DIMENSIONS ARE IN INCHES 2. DIMENSION LIMITS HELD AFTER PLATING. 3. REMOVE BURRS AND SHARP EDGES .015 MAX. 4. MACHINED FILLET RADII .0150-.030. 5. MACHINED DIAMETERS ON A COMMON CENTERLINE CONCENTRIC WITHIN .005 6. PERPENDICULARITY & PARALLELISM OF MACHINED SURFACES .002 PER INCH. MAX .012 INCHES FOR SINGLE SURFACE.				ENGINEER		Monterey Bay Aquarium Research Institute MBARI 7700 Sandholdt RD. Moss Landing, CA 95039 PH: (831) 775-1700 	
							CHECKED			
							PROJECT NO.			
							PROJECT			
							SIZE B		DWG. NO.	REV.
							SCALE 1:2		CAD FILE:	REV. 110434-58
			DO NOT SCALE DRAWING				WEIGHT		MILD STEEL A-36 (3/8" thk)	SHEET 1 OF 1

Status: