


UNLESS OTHERWISE SPECIFIED:
IDENTIFY WITH PART NUMBER 110434-98
AND REVISION LETTER.

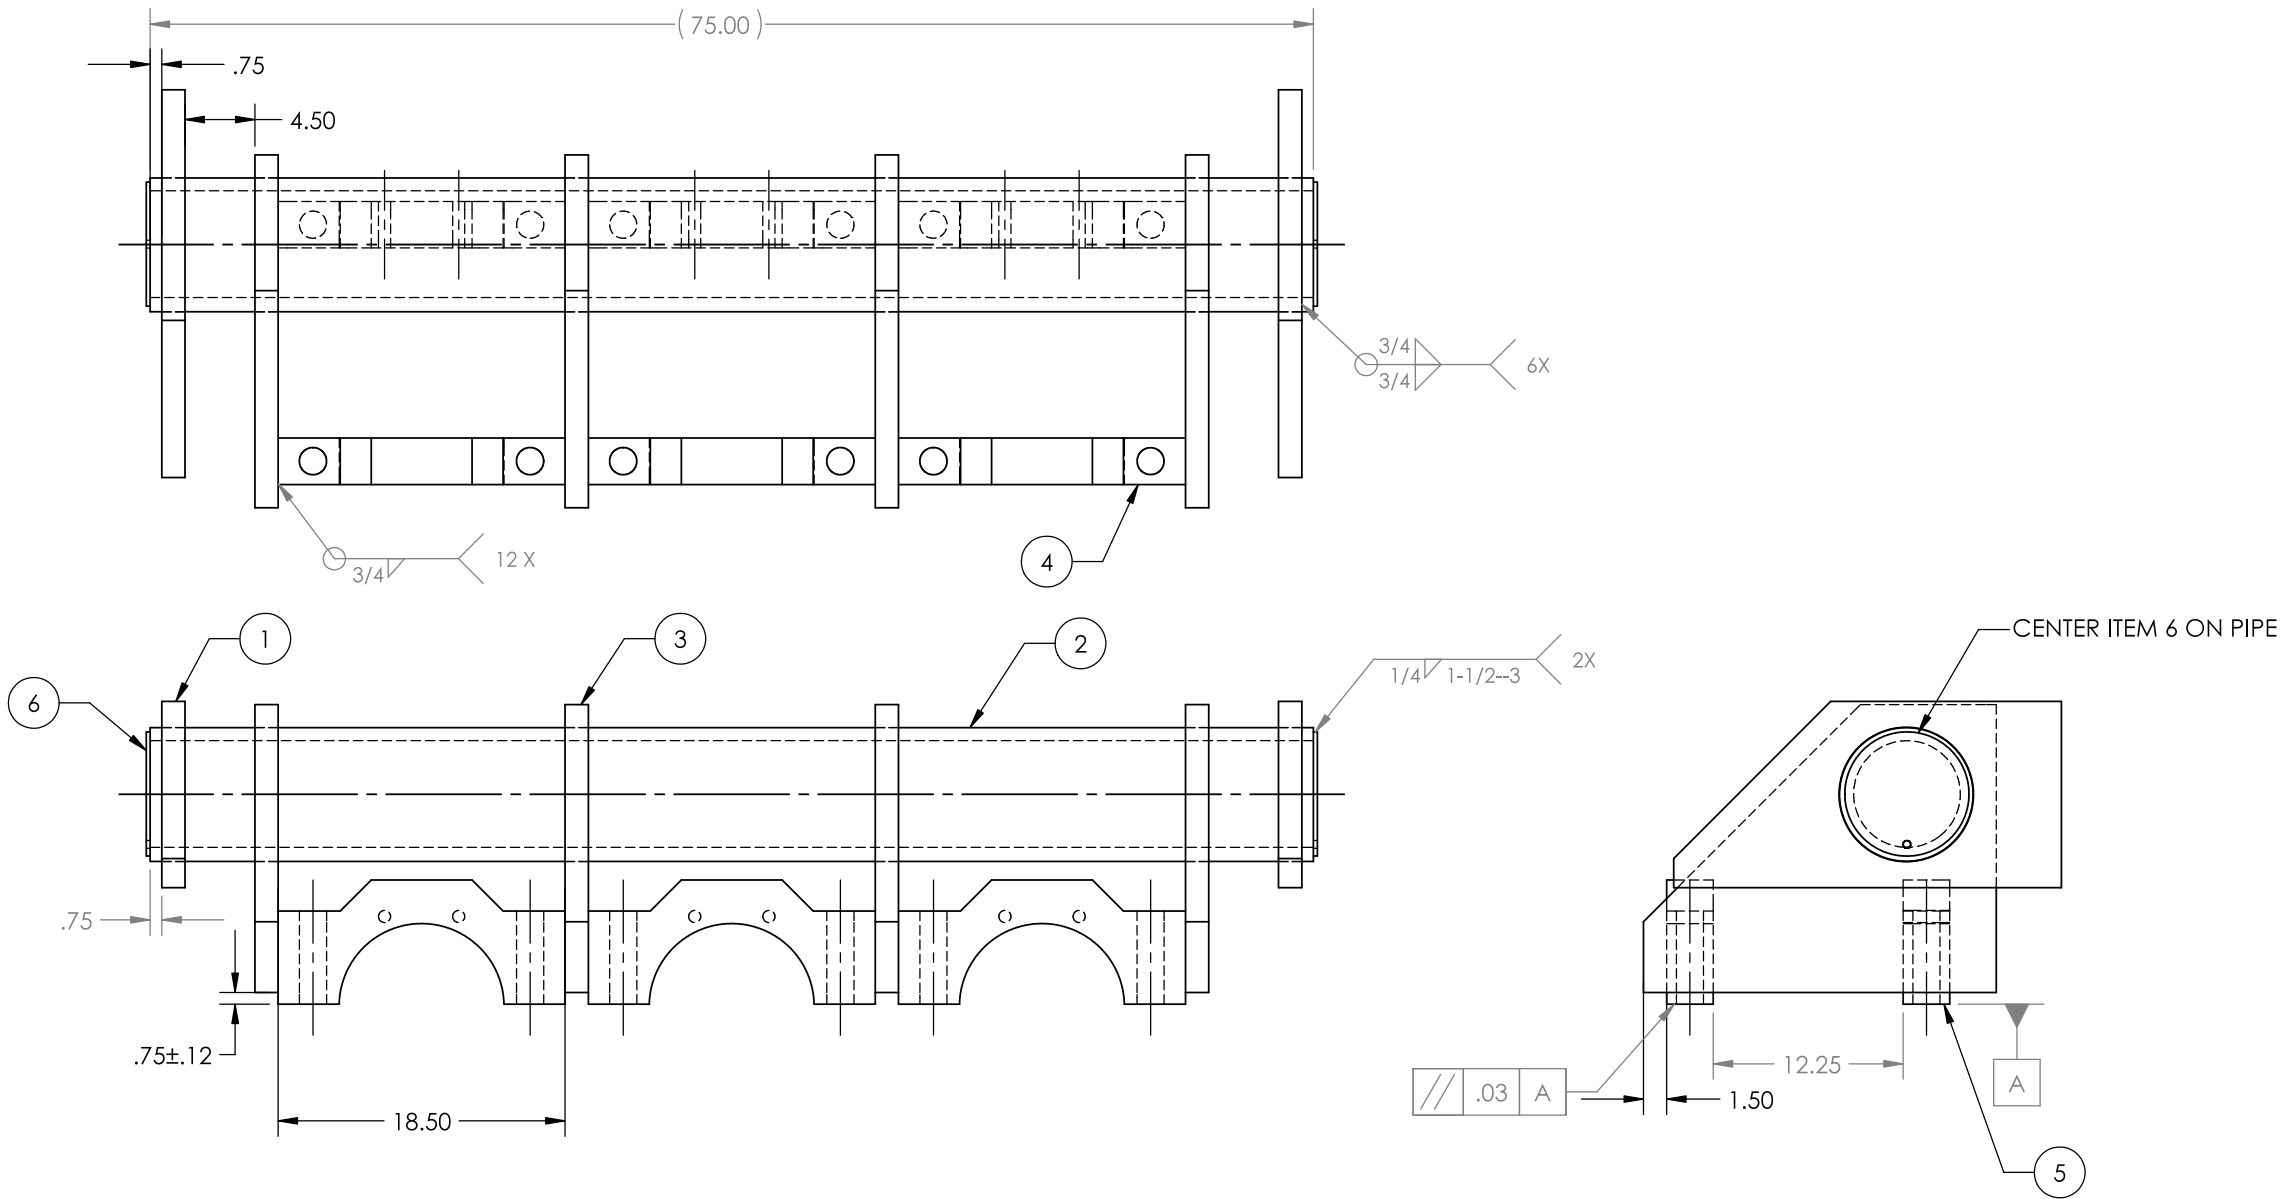

REVISIONS				
ZONE	REV.	DESCRIPTION	DATE	APPROVED
	A	INITIAL RELEASE PER ECO #####	DD MM YY	XXXXXX



ITEM NO.	PART NUMBER	DESCRIPTION	QTY.
1	110434-85	CTA CLAMP WELDMENT MOUNT PLATE	2
2	110434-84	CTA CLAMP TORSION PIPE	1
3	110434-83	CTA CLAMP PLATE	4
4	110434-82	CTA CLAMP FRONT	3
5	110434-81	CTA CLAMP REAR	3
6	110434-57	PIPE END, CTA TORSION PIPE	2

DO NOT SCALE DRAWING
INTERPRET DIMENSIONS AND
TOLERANCES IAW ASME Y14.5M-1994
UNLESS OTHERWISE SPECIFIED
DIMENSIONS ARE IN INCHES
TOLERANCES ARE:
ANGULAR ± .5°
FRACTION ± 1/8
DECIMAL .X ± .06
.XX ± .03
.XXX ± .015
HOLES < Ø .500 +.006
-.001
SURFACE 125/
ROUGHNESS
BREAK EDGES .005-.020
CHAMFER OR RADIUS
FILLET RADII .015 MAX

110434-100	40008/MARS
NEXT ASSY	USED ON
APPLICATION	

PARTS LIST			
CONTRACT NO.	APPROVALS	DATE	
MATERIAL	DRAWN WHYTE	01-21-05	
FINISH	CHECKED		
	ISSUED XXXXXX	XX XXX XX	
	ORIG RELEASE	XX XXX XX	
SIZE C	CAGE CODE 6T914	DWG NO. 110434-98	REV. A
SCALE 1:12	REF: NONE	SHEET 1 OF 1	

SOLIDWORKS FILE: 110434-98