
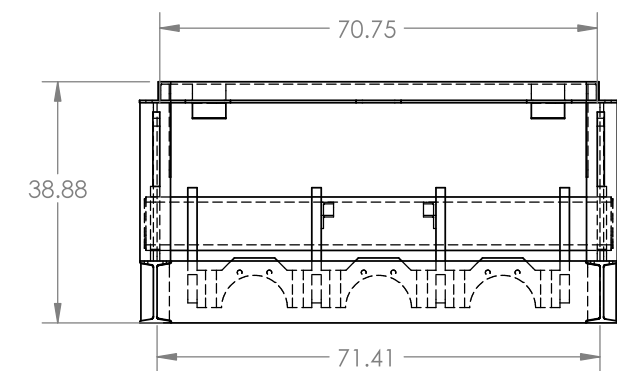


A

110434-100	40008/MARS
NEXT ASSY	USED ON
APPLICATION	


QTY REQD	QTY REQD	FSCM NO.	PART OR IDENTIFYING NO.
04			
	CONTRACT NO.		
	MATERIAL		
	FINISH		

		NOMENCLATURE OR DESCRIPTION		ITEM NO.
PARTS LIST				
				
MAIN BEAM SUBASSEMBLY WELDMENT - TRF				
SIZE	CAGE CODE	DWG. NO.		REV.
C	6T914	110434-99		A
SCALE	NONE	REF: NONE	SHEET	1 OF 1

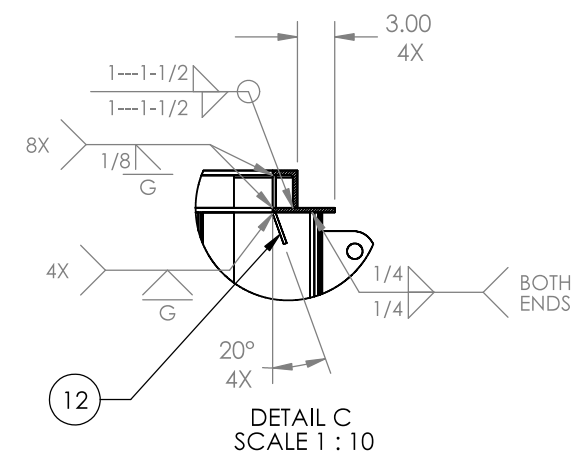


MAIN BEAM SUBASSEMBLY WELDMENT - TRF


SIZE	CAGE CODE	DWG NO.	REV.
C	6T914	110434-99	A
SCALE	NONE	REF: NONE	SHEET 1 OF 1

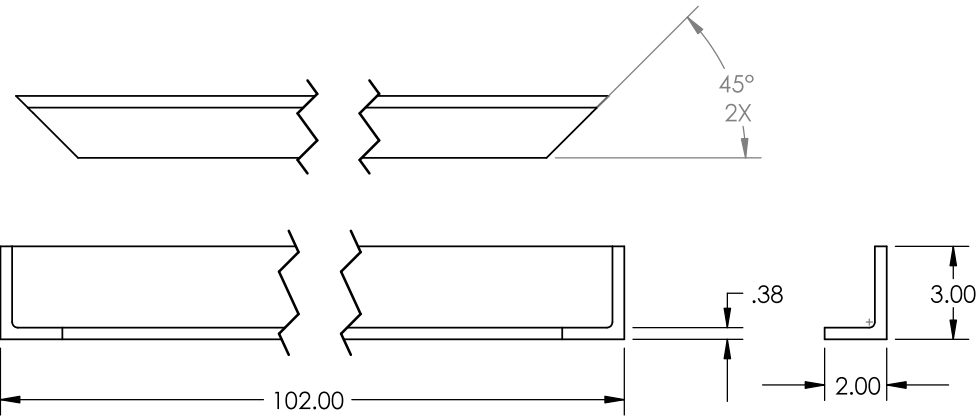

1 110434-96
MATERIAL: A-36
L 3 X 2 X 3/8 REQ'D:2

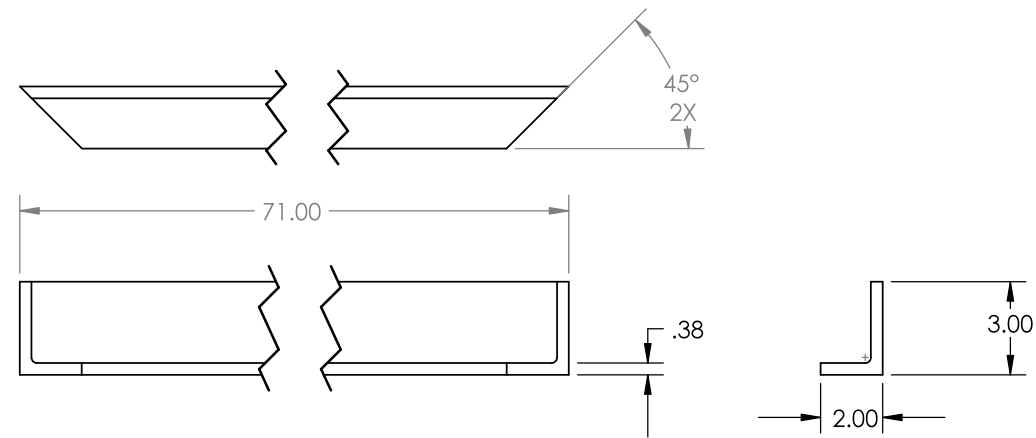


2 110434-97
MATERIAL: A-36
L 3 X 2 X 3/8 REQ'D:2

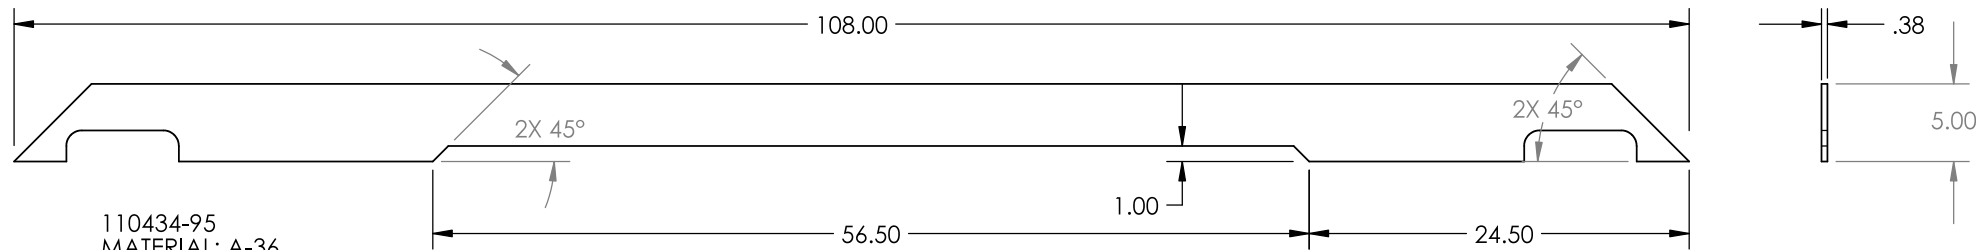


110434-95
MATERIAL: A-36
3/8 X 5 REQ'D:2


3

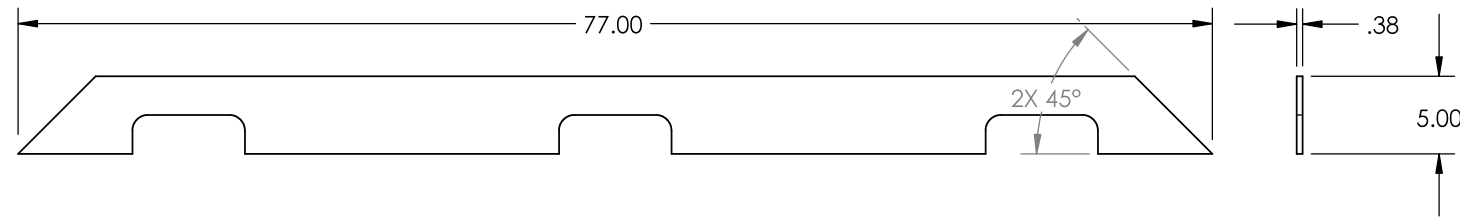

4 110434-94
MATERIAL: A-36
3/8 X 5 REQ'D:2

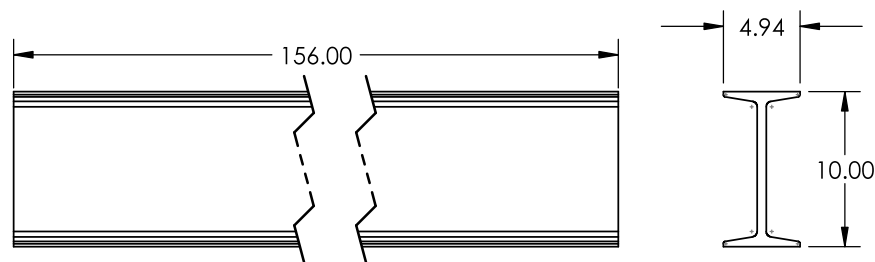

5 110434-93
MATERIAL: A-36
S BEAM S10 X 35.0 REQ'D:2

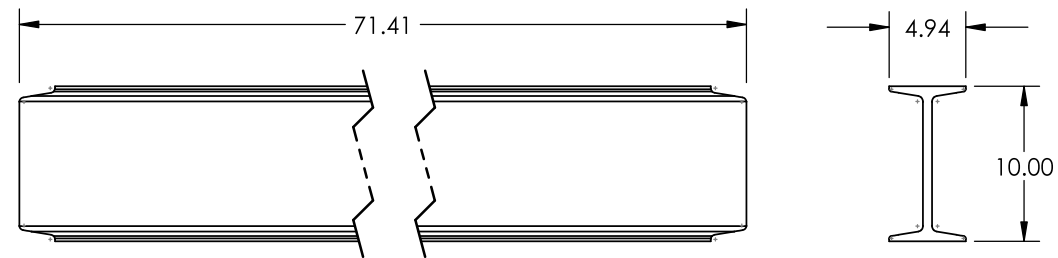


7 110434-91
MATERIAL: A-36
S BEAM S10 X 35.0 REQ'D:1

MAIN BEAM PARTS, TRF




SOLIDWORKS FILE: 110434-99 SH 2 REV A.SLDDRW


USED ON	DRAWN	WHYTE	SIZE	FSCM NO.	DWG. NO.	REV.
40008/MARS	ISSUED	X	C	6T914	110434-99	A
SCALE		NONE	REF:		NONE	SHEET
						2

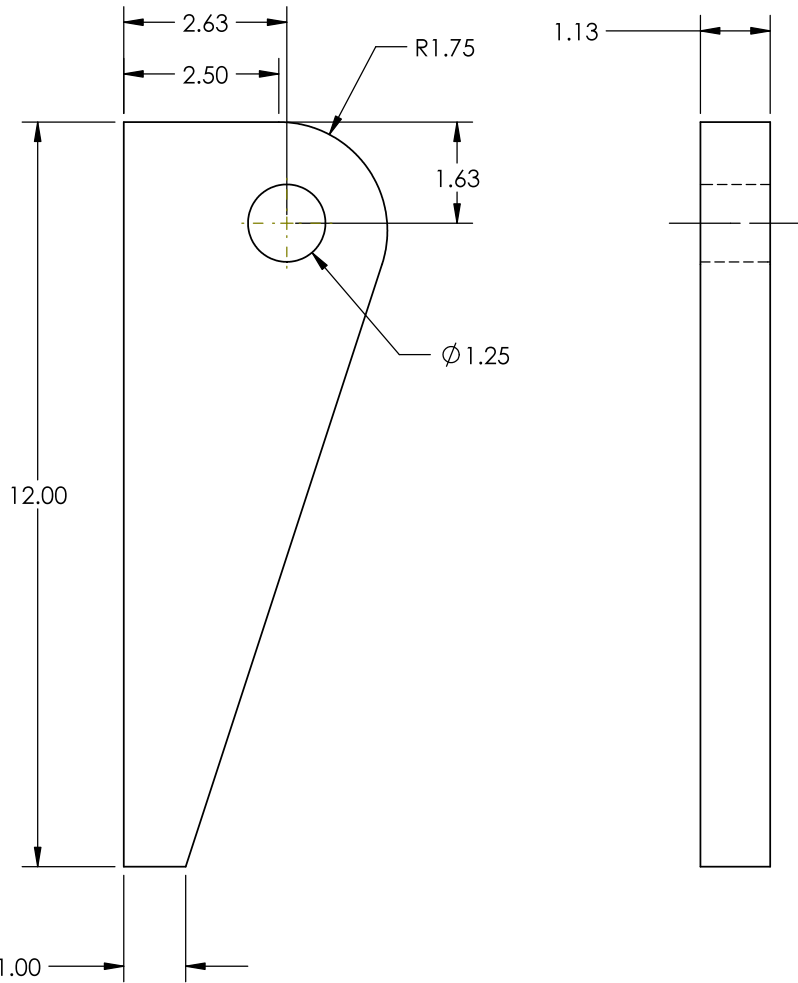


9 110434-89
MATERIAL: A-36
LIFT EYE REQ'D:4

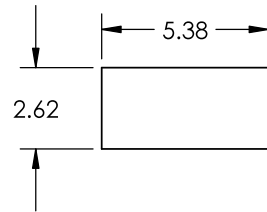



12 110434-59
MATERIAL: A-36
2.50 X 12 X .25 REQ'D:10

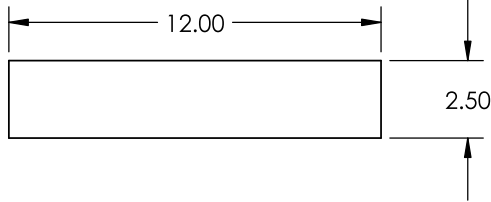

13 110434-58
MATERIAL: A-36
2.62 X 2.38 X .25 REQ'D:8

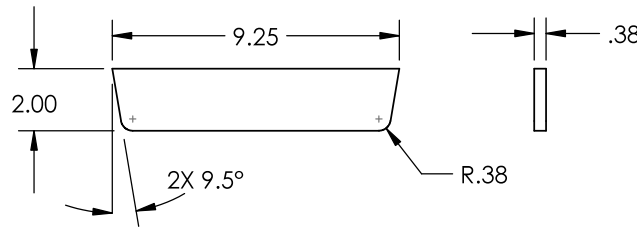

8 110434-92
MATERIAL: A-36 3/8 THK.
NO. REQ'D:16

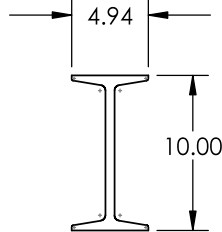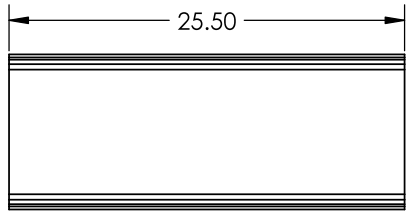

6 110434-92
MATERIAL: A-36
S BEAM S10 X 35.0 REQ'D:4

MAIN BEAM PARTS, TRF			
USED ON	DRAWN	WHYTE	REV.
40008/MARS	ISSUED	X	A
SCALE	NONE	REF:	NONE
SHEET	2		