
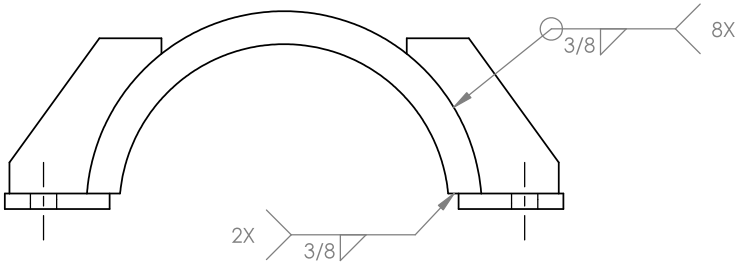
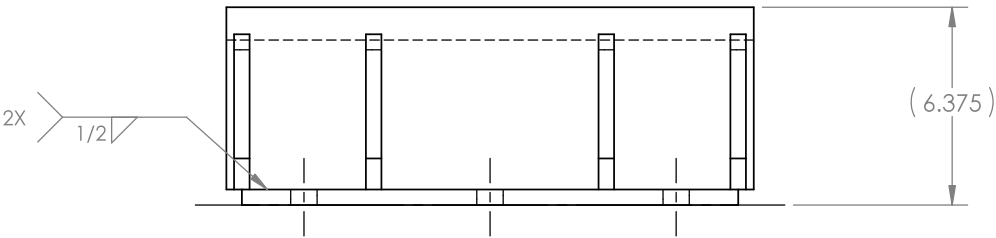
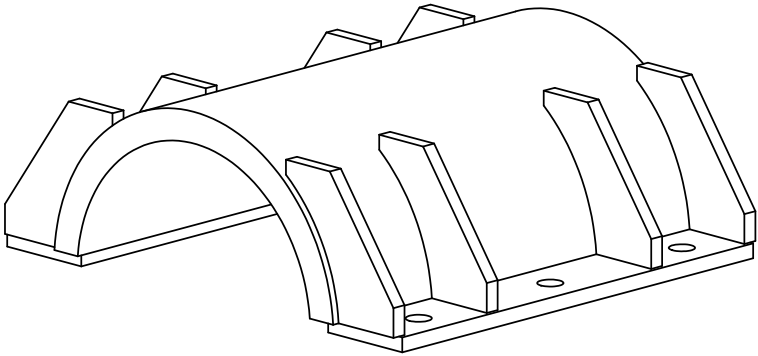


UNLESS OTHERWISE SPECIFIED:

REVISIONS				
ZONE	REV.	DESCRIPTION	DATE	APPROVED
	A	INITIAL RELEASE PER ECO #####	DD MM YY	XXXXXX

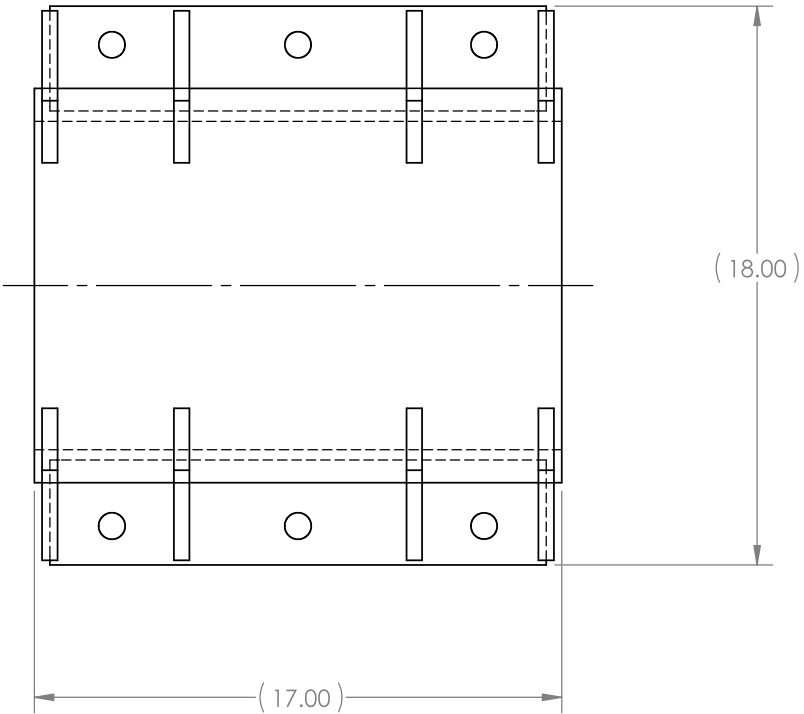

DO NOT SCALE DRAWING
INTERPRET DIMENSIONS AND
TOLERANCES IAW ASME Y14.5M-1994
UNLESS OTHERWISE SPECIFIED
DIMENSIONS ARE IN INCHES
TOLERANCES ARE:
ANGULAR ± .5°
FRACTION ± 1/8
DECIMAL .X ± .06
.XX ± .03
.XXX ± .015
HOLES < Ø .500 +.006
-.001
SURFACE ROUGHNESS 125
BREAK EDGES .005-.020
CHAMFER OR RADIUS
FILLET RADII .015 MAX

QTY REQD	QTY REQD	FSCM NO.	PART OR IDENTIFYING NO.	NOMENCLATURE OR DESCRIPTION		ITEM NO.
CONTRACT NO.				APPROVALS	DATE	
MATERIAL				DRAWN WHYTE	12-24-04	
FINISH				CHECKED		
				ISSUED XXXXXX	XX XXX XX	
				ORIG RELEASE	XX XXX XX	
SIZE C		CAGE CODE 6T914		DWG NO. 110435		REV. A
SCALE 1:8		REF: NONE		SHEET 1 OF 1		

110506	40008/mars
NEXT ASSY	USED ON
APPLICATION	

SOLIDWORKS FILE: 110435