

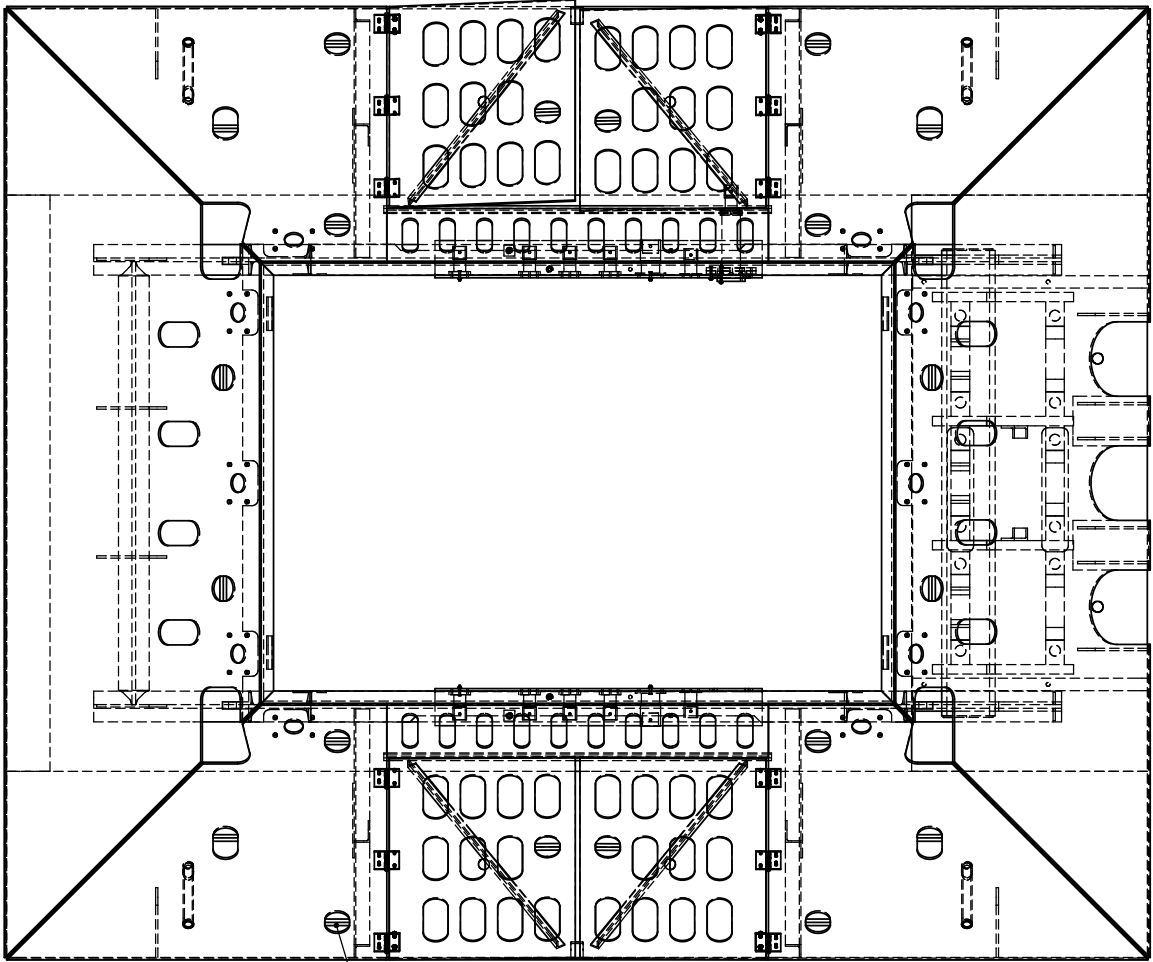


UNLESS OTHERWISE SPECIFIED: 1. COAT ALL ITEMS IN ACCORDANCE WITH NAUTRONIX MARUIPRO SPECIFICATION SP1 10728, TRAWL RESISTANT FRAME (TRF) FINISH SPECIFICATION, MARS

REVISIONS				
ZONE	REV.	DESCRIPTION	DATE	APPROVED
	A	INITIAL RELEASE PER ECO #####	DD MM YY	XXXXXX

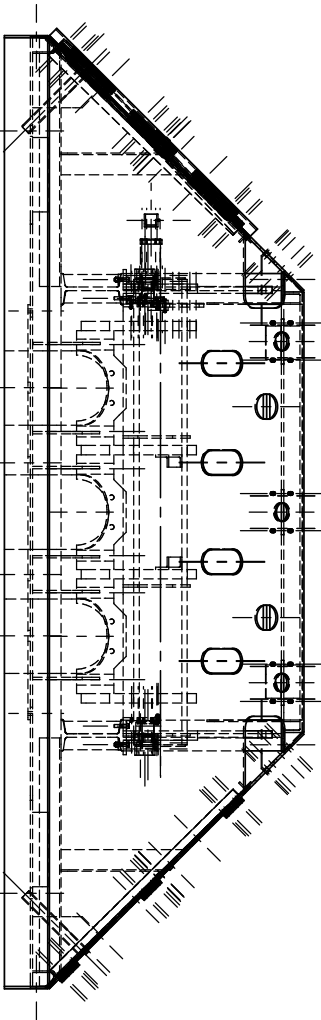

ROV INTERFACE BAR

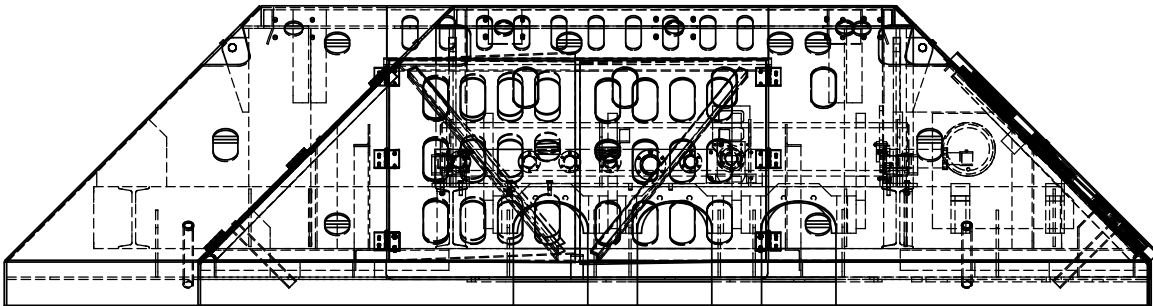

DO NOT SCALE DRAWING
INTERPRET DIMENSIONS AND TOLERANCES IAW ASME Y14.5M-1994
UNLESS OTHERWISE SPECIFIED DIMENSIONS ARE IN INCHES
TOLERANCES ARE:
ANGULAR ± .5°
FRACTION ± 1/8
DECIMAL .X ± .06
.XX ± .03
.XXX ± .015
HOLES < Ø .500 +.006
-.001
SURFACE 125/
ROUGHNESS
BREAK EDGES .005-.020
CHAMFER OR RADIUS
FILLET RADII .015 MAX

QTY REQD	QTY REQD	FSCM NO.	PART OR IDENTIFYING NO.	NOMENCLATURE OR DESCRIPTION				ITEM NO.
PARTS LIST								
CONTRACT NO.		APPROVALS		DATE				
MATERIAL		DRAWN		WHYTE		12-24-04		MARS NODE BASE - TRF
		CHECKED						
FINISH		ISSUED		XXXXXX		XX XXX XX		
		ORIG RELEASE		XX XXX XX				
				SIZE	CAGE CODE	DWG NO.		REV.
				C	6T914	110507		A
				SCALE	1:24	REF: NONE		SHEET 1 OF 1

110505	40008/MARS
NEXT ASSY	USED ON
APPLICATION	

SOLIDWORKS FILE: 110507-100