




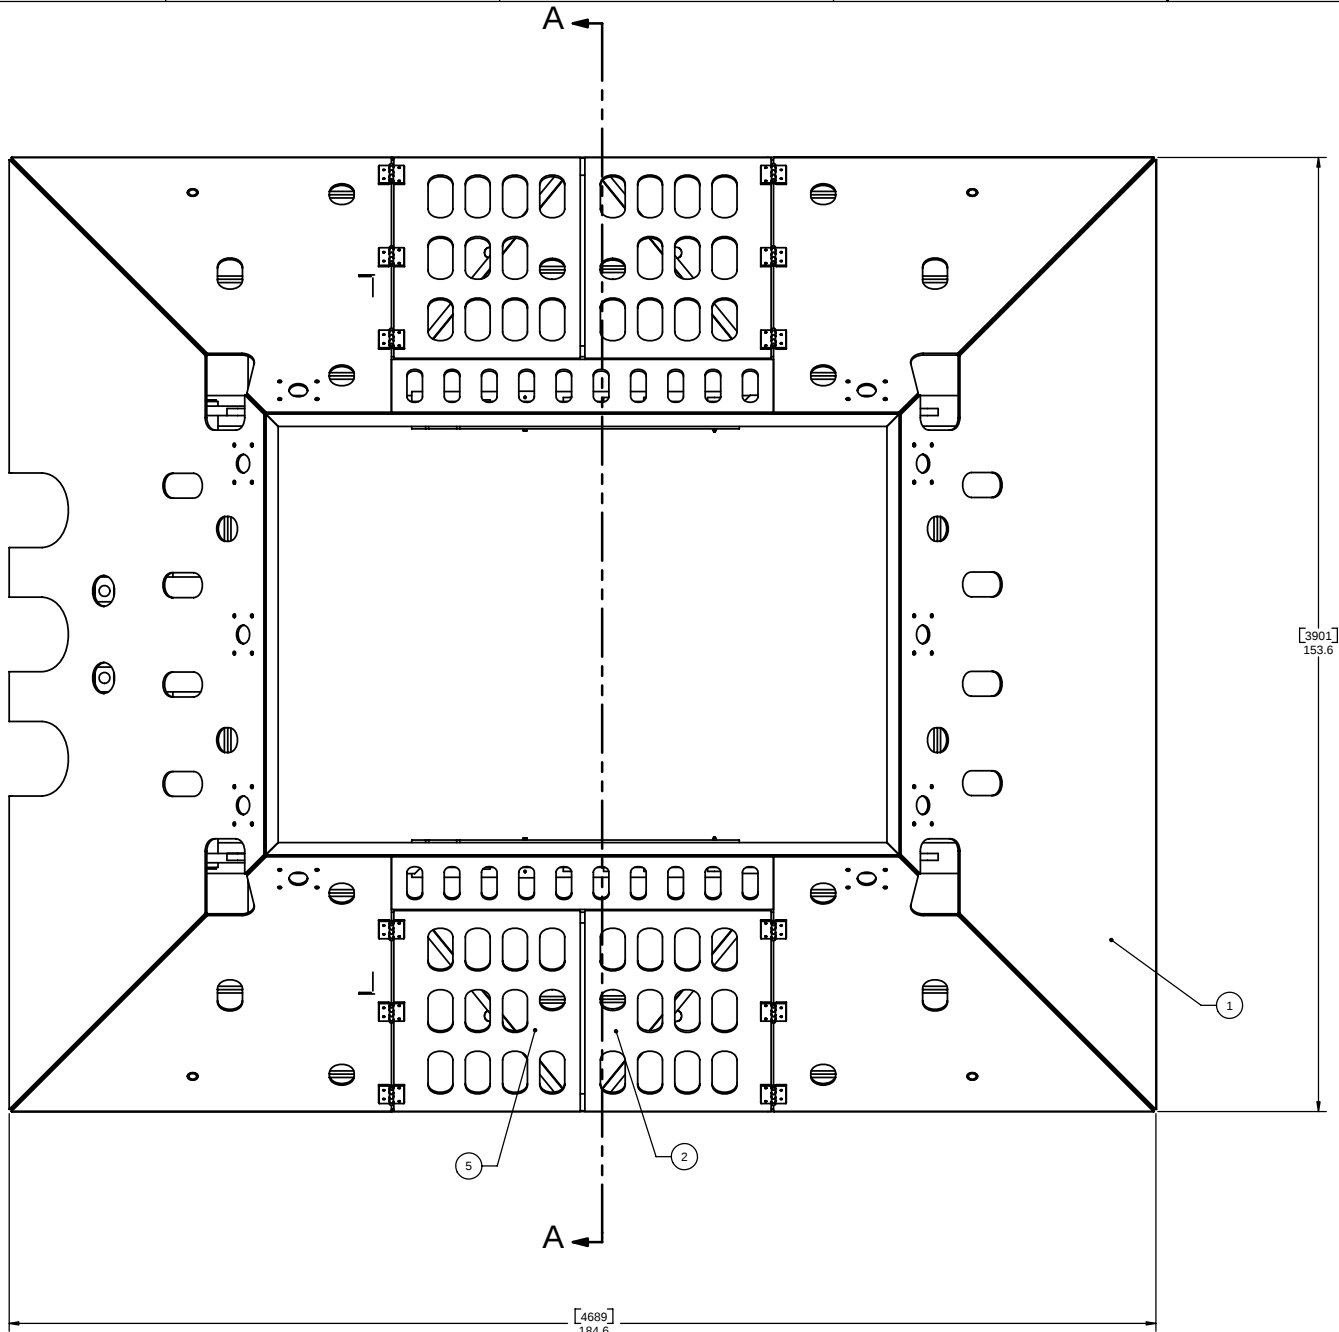


[3901]  
153.6

[4689]  
184.6

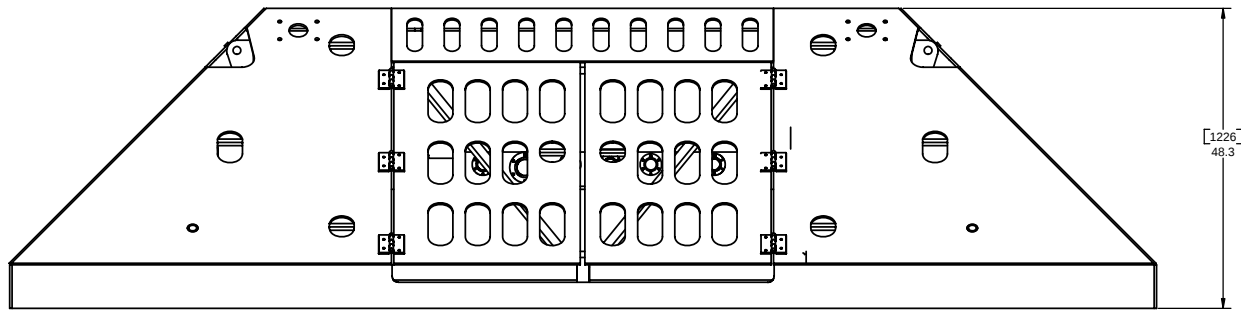

[1226]  
48.3

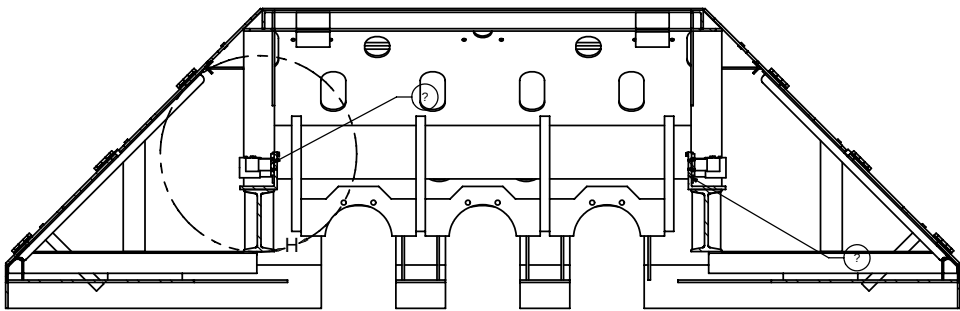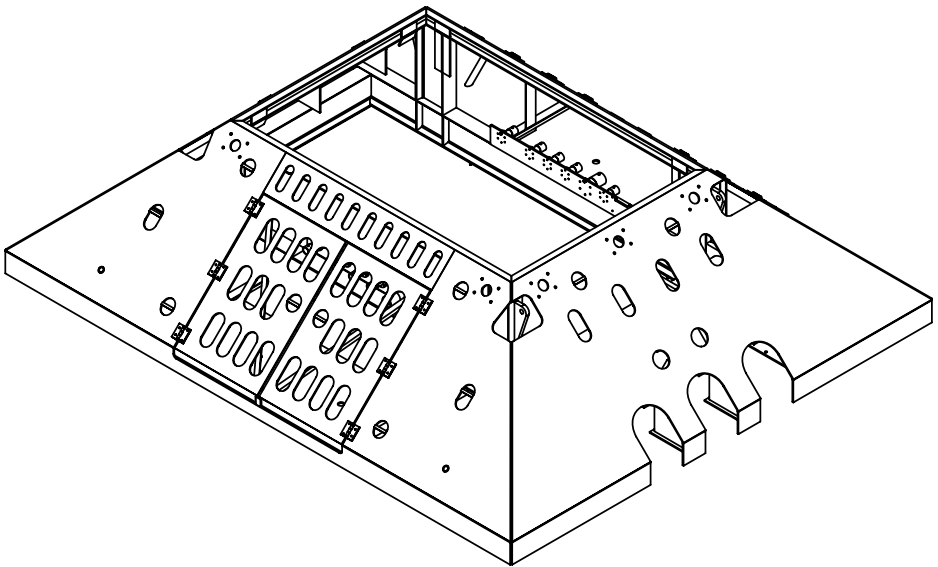

SECTION VIEW A:A  
ROTATED 90deg

|   |                               |                        |      |
|---|-------------------------------|------------------------|------|
| 5   | 110434-54 DOOR ASSEMBLY LEFT  | TRF DOOR ASSEMBLY LEFT | 2    |
| 4   | 110729-100                    | PARKING PANEL, RIGHT   | 1    |
| 3   | 110730-100                    | PARKING PANEL, LEFT    | 1    |
| 2   | 110434-54 DOOR ASSEMBLY RIGHT | TRF DOOR RIGHT ASSY    | 2    |
| 1   | 110434-100                    | WELDMENT, TRF          | 1    |
| ITEM NO.   | PART NUMBER                   | DESCRIPTION            | QTY. |
| DO NOT SCALE DRAWINGS<br>INTERPRET DIMENSIONS AND TOLERANCES (SEE ASME Y14.5M-1994)<br>UNLESS OTHERWISE SPECIFIED DIMENSIONS ARE IN INCHES<br>TOLERANCES ARE:<br>ANGULAR ± .5°<br>FRACTION ± 1/8<br>DECIMAL ± .01<br>Holes ± .005<br>SURFACE FINISH 125<br>BREAK EDGES R0.01<br>FILLET RADI R0.01 |                               |                        |      |
| CONTRACT NO. APPROVALS DATE<br>DRAWN PD 10 NOV 04<br>CHECKED<br>ISSUED KEEFER 03 FEB 05<br>ORIG RELEASE 03 FEB 05   |                               |                        |      |
| PARTS LIST<br>MATERIAL<br>FINISH<br>MARS NODE BASE, TRF   |                               |                        |      |
| SIZE CASE CODE DWG NO. REV<br>E 6T914 110507 A   |                               |                        |      |
| SCALE 1:1 REF: NONE SHEET 1 OF 1   |                               |                        |      |

|             |            |
|-------------|------------|
| 110506      | 40008/MARS |
| NEXT ASSY   | USED ON    |
| APPLICATION |            |

SOLIDWORKS FILE: 110507 SH 1 REV A

110507

1 A