
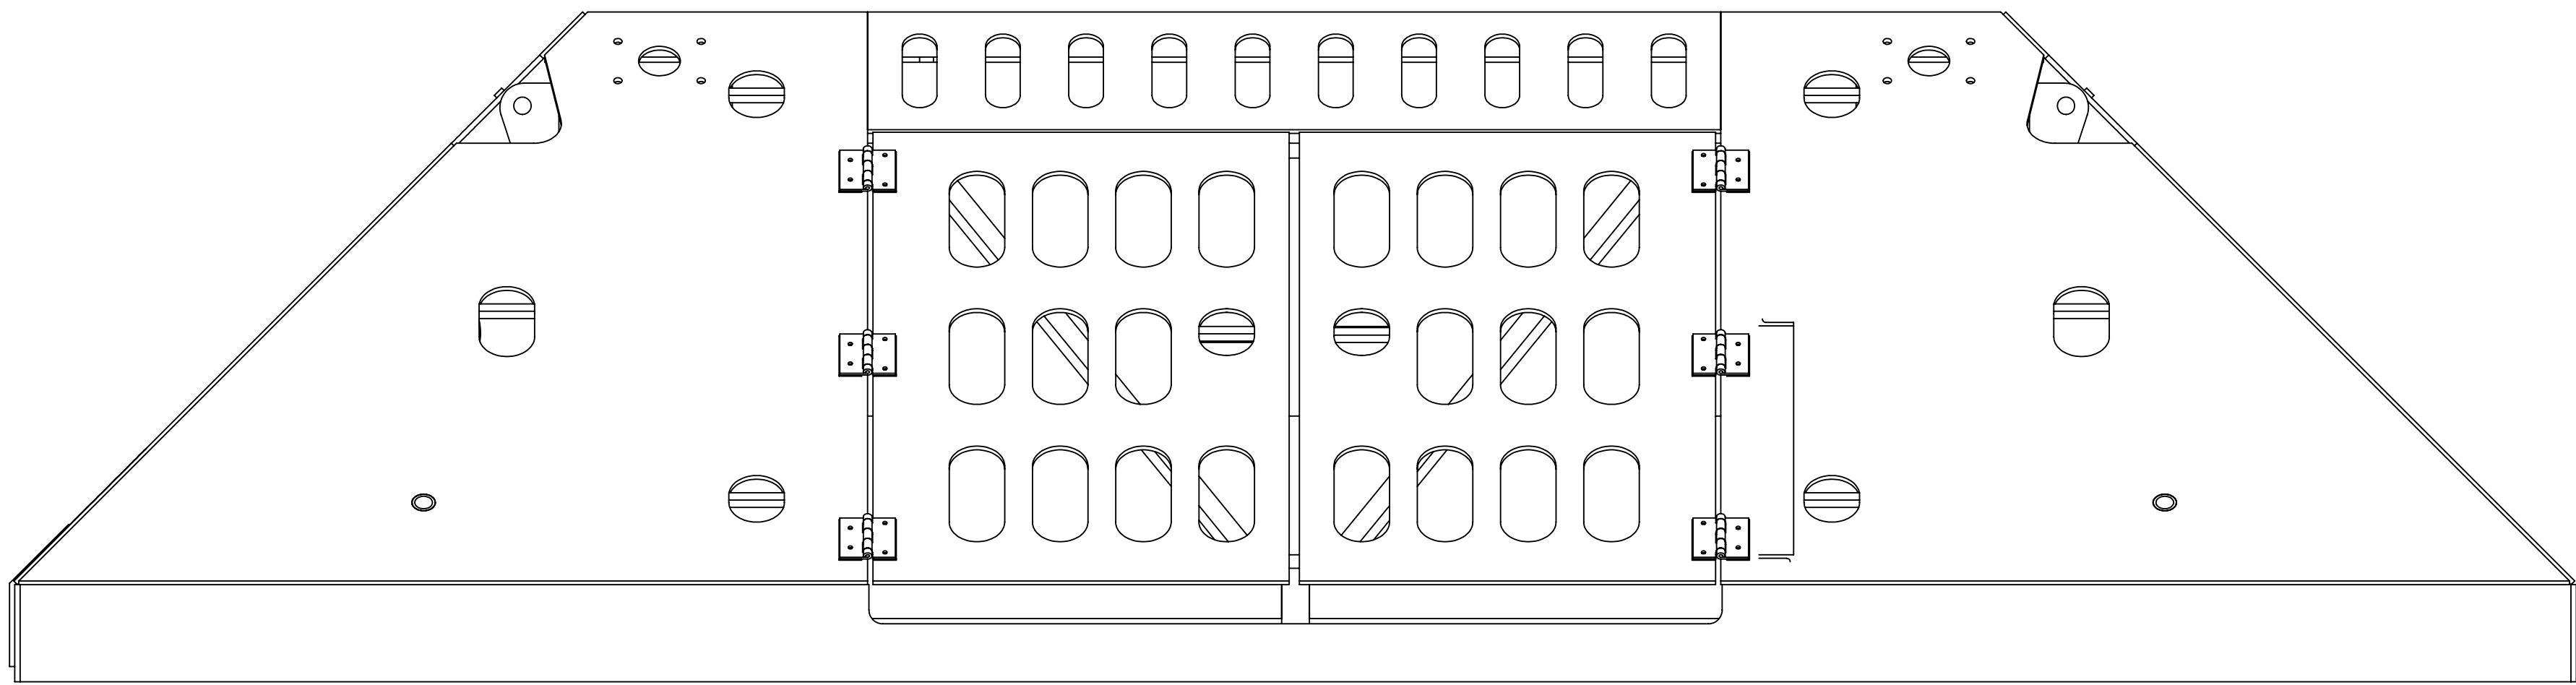


ZONE		REV.	DESCRIPTION	DATE	APPROVED
		A	INITIAL RELEASE PER ECO 42552	03 FEB 05	KEEFER

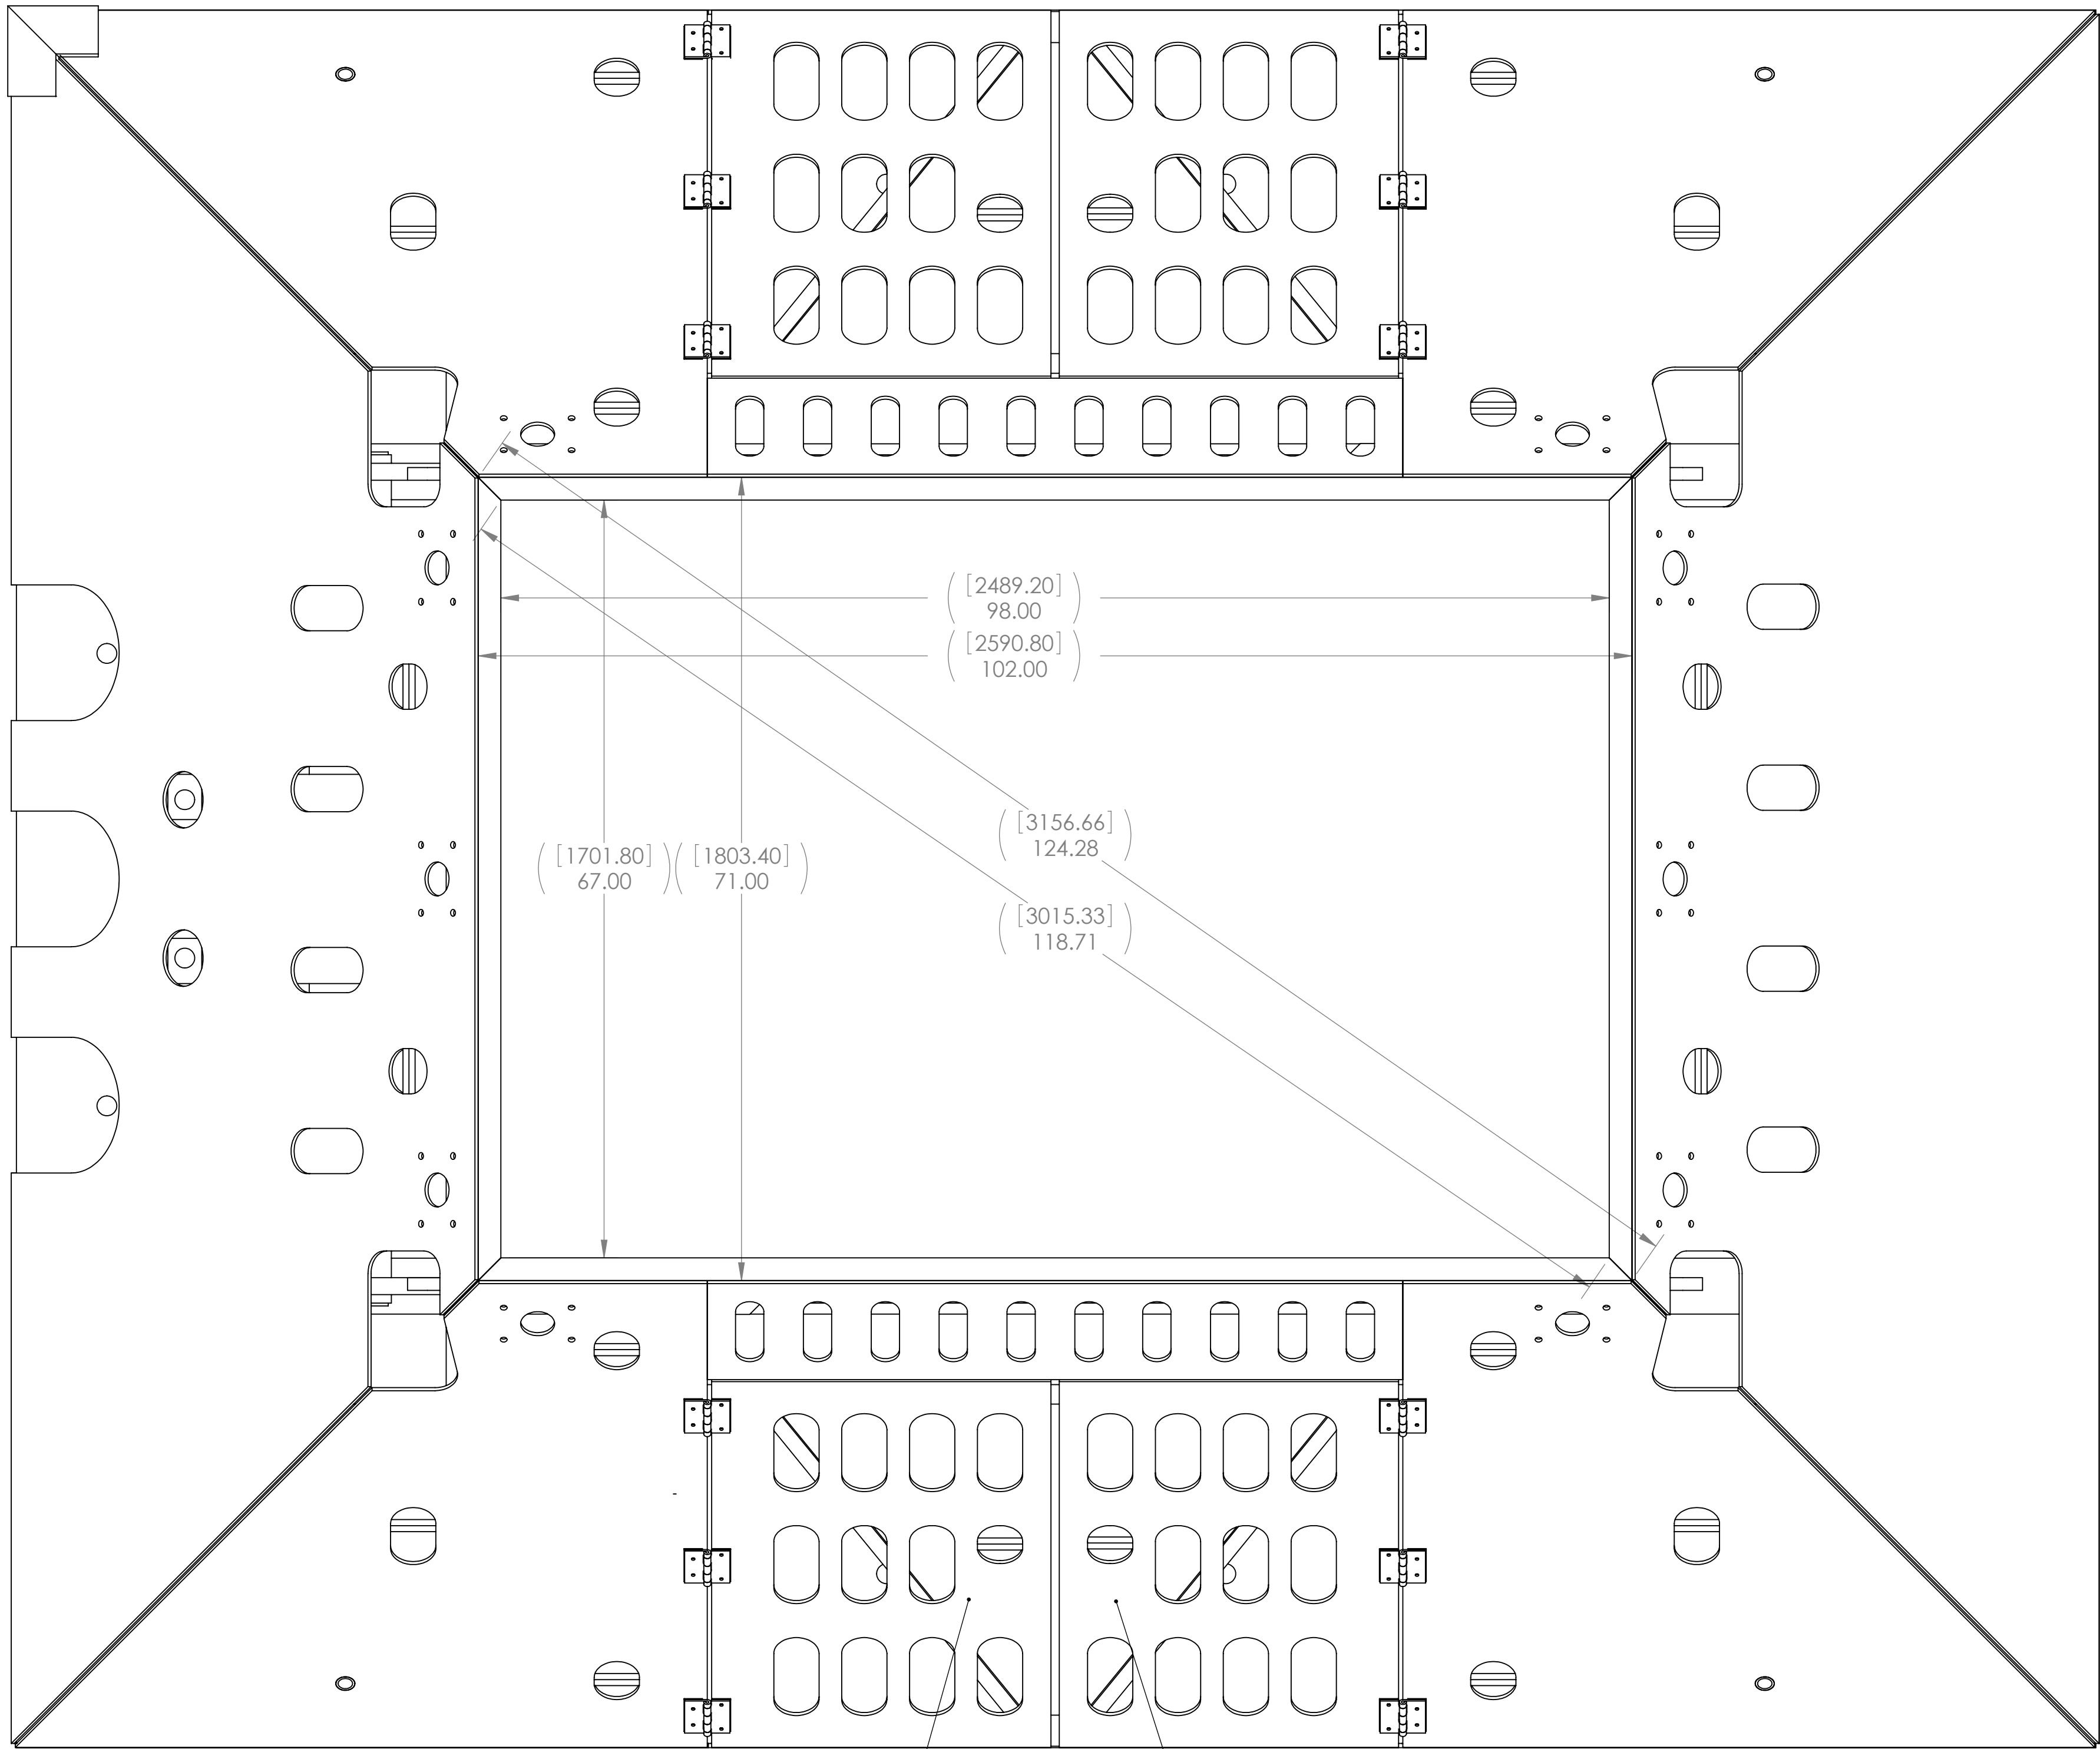

110506	40008/MARS
NEXT ASSY	USED ON
APPLICATION	

4	110434-100	WELDMENT, TRF			1
3	tempCornerBracket				1
2	110434-54 DOOR ASSEMBLY LEFT	TRF DOOR ASSEMBLY LEFT			2
1	110434-54 DOOR ASSEMBLY RIGHT	TRF DOOR RIGHT ASSY			2
ITEM NO.	PART NUMBER	DESCRIPTION			QTY.
DO NOT SCALE DRAWING INTERPRET DIMENSIONS AND TOLERANCES IAW ASME Y14.5M-1994		NOMENCLATURE OR DESCRIPTION			
CONTRACT NO.		PARTS LIST			
UNLESS OTHERWISE SPECIFIED DIMENSIONS ARE IN INCHES TOLERANCES ARE: ANGULAR ± .5° FRACTION ± 1/8 DECIMAL .XX ± .05 XXX ± .015 HOLES < Ø .500 +.006 SURFACE 125/- .001 SURFACE ROUGHNESS V BREAK EDGES .005-.020 CHAMFER OR RADIUS FILLET RADII .015 MAX		APPROVALS		DATE	 MARS NODE BASE, TRF
MATERIAL		DRAWN PD		10 NOV 04	
FINISH		CHECKED			
		ISSUED		KEEFER 03 FEB 05	
		ORIG RELEASE		03 FEB 05	
		SCALE 1:16		REF: NONE	SHEET 1 OF 1

110507

1 A