
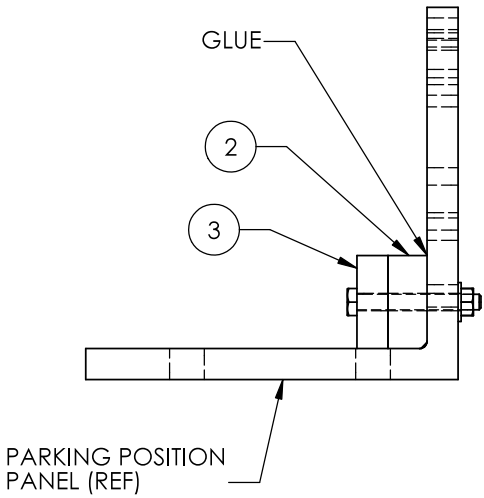
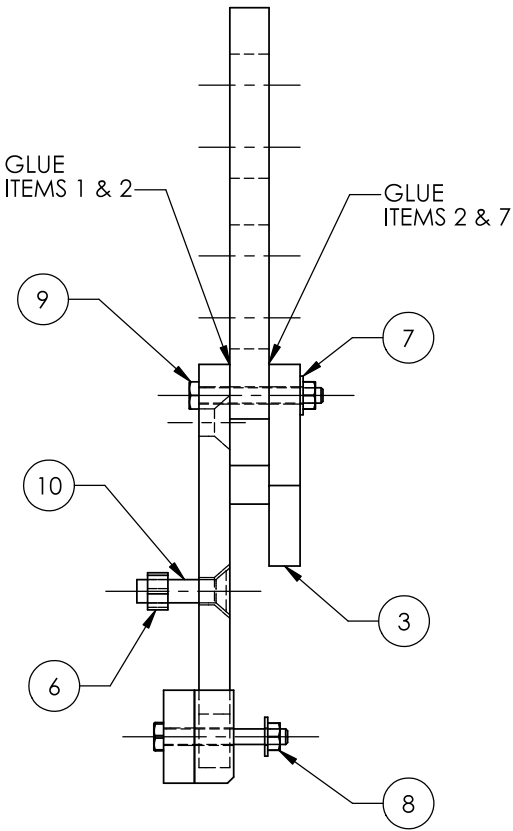
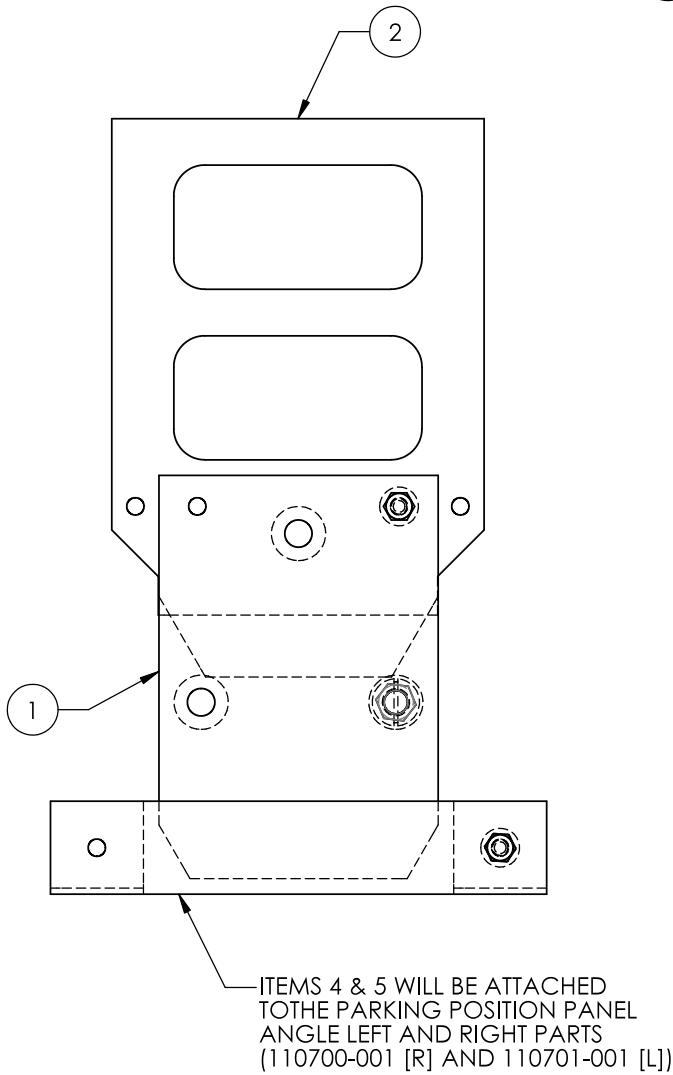


UNLESS OTHERWISE SPECIFIED:

ADHESIVE FASTENING NOTES:

- 1. SAND BOTH SURFACES W/ 120 GRIT SANDPAPER.
- 2. CLEAN BOTH SURFACES WITH AIR OR DRY CLOTH.
- 3. MIX 2 PART EPOXY PER MANUFACTURES INSTRUCTIONS.
- 4. SPREAD A THIN FILM OF EPOXY ON BOTH SURFACES.
- 5. CLAMP TOGETHER AND LET CURE FOR 20-24 HOURS.
- 6. PUT A THIN COAT OF EPOXY ON ALL CUT SURFACES AND DRILLED HOLES.

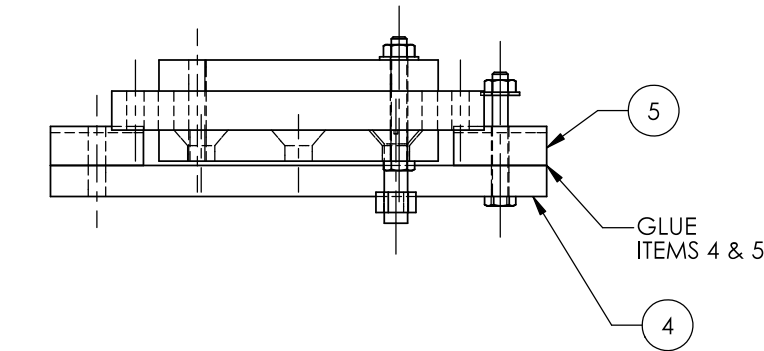


\*NOTE: ITEMS 1-5 CAN BE MADE FROM ONE McMASTER-CARR PART 8667K218 (1/2") AND ONE PART 8667K219 (5/8")

| ITEM NO. | PART NUMBER                 | DESCRIPTION                                 | QTY. |
|----------|-----------------------------|---------------------------------------------|------|
| 1        | 110706-99                   | 8667K218 1/2 GD G10 FIBERGLASS McMASTER     | 1    |
| 2        | 110706-98                   | 8667K219 5/8 GD G10 FIBERGLASS McMASTER     | 1    |
| 3        | 110706-97                   | 8667K218 1/2 GD G10 FIBERGLASS McMASTER     | 1    |
| 4        | 110706-96                   | 8667K218 1/2 GD G10 FIBERGLASS McMASTER     | 1    |
| 5        | 110706-95                   | 8667K219 5/8 GD G10 FIBERGLASS McMASTER     | 2    |
| 6        | 90545A031                   | HEX NUT, 3/8-16 UNC, TITANIUM McMASTER-CARR | 3    |
| 7        | 90107A029                   | WASHER, FLAT 1/4 GR 2                       | 4    |
| 8        | 90473A029                   | NUT HEX 1/4-20 UNC, GR 2                    | 4    |
| 9        | 91236550                    | SCREW HEX HEAD CAP 1/4-20 X 2.00            | 2    |
| 10       | SCREW FLT HD 82° .375 X 1.5 | 3/8-16 UNC 1.50 LG TITANIUM                 | 1    |


DO NOT SCALE DRAWING  
INTERPRET DIMENSIONS AND TOLERANCES IAW ASME Y14.5M-1994  
UNLESS OTHERWISE SPECIFIED DIMENSIONS ARE IN INCHES  
TOLERANCES ARE:  
ANGULAR ± .5°  
FRACTION ± 1/8  
DECIMAL .X ± .06  
.XX ± .03  
.XXX ± .015  
HOLES < Ø .500 +.006  
-.001  
SURFACE 125/  
ROUGHNESS  
BREAK EDGES .005-.020  
CHAMFER OR RADIUS  
FILLET RADII .015 MAX

|             |            |
|-------------|------------|
| 110506      | 40008/MARS |
| NEXT ASSY   | USED ON    |
| APPLICATION |            |


| PARTS LIST   |               |           |   |
|--------------|---------------|-----------|---|
| CONTRACT NO. | APPROVALS     | DATE      | <br><b>CARRIER ASSEMBLY LOOPBACK</b> |
| MATERIAL     | DRAWN WHYTE   | 01-24-05  |   |
| FINISH       | CHECKED       |           |   |
|              | ISSUED XXXXXX | XX XXX XX |   |
|              | ORIG RELEASE  | XX XXX XX | SIZE C CAGE CODE 6T914 DWG NO. 110706 REV. A                                                                              |
|              |               |           | SCALE 1:2 REF: NONE SHEET 1 OF 1                                                                                          |

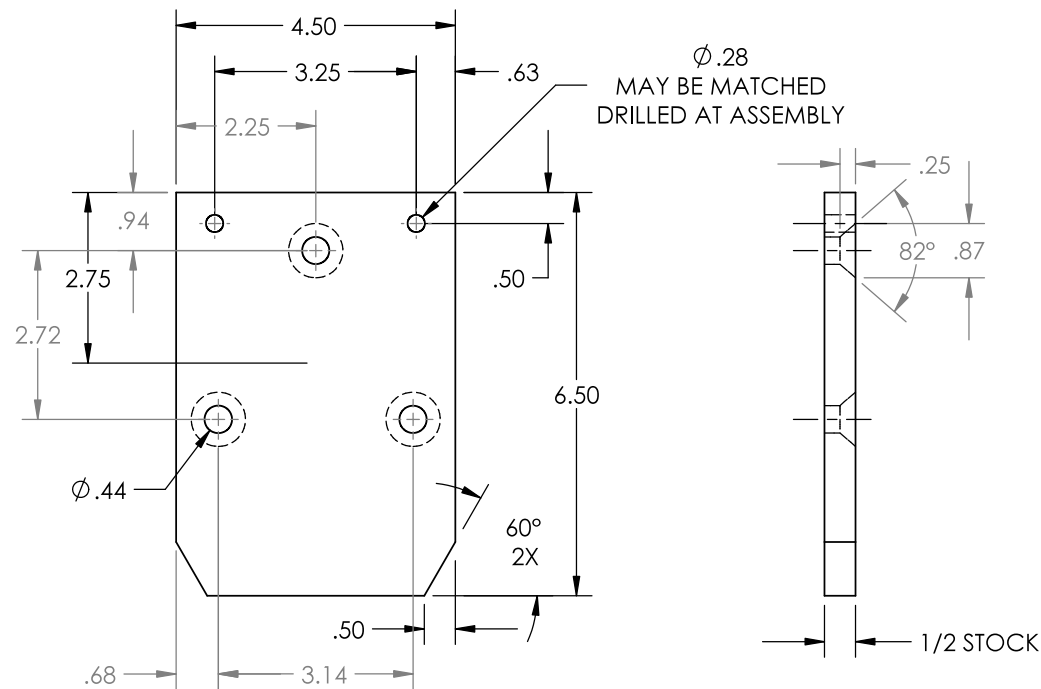


1 110706-99  
LOOPBACK PARKING POS CARRIER  
MATERIAL: 8667K218 1/2 GD G10 FIBERGLASS McMASTER  
NO. REQ'D: 1

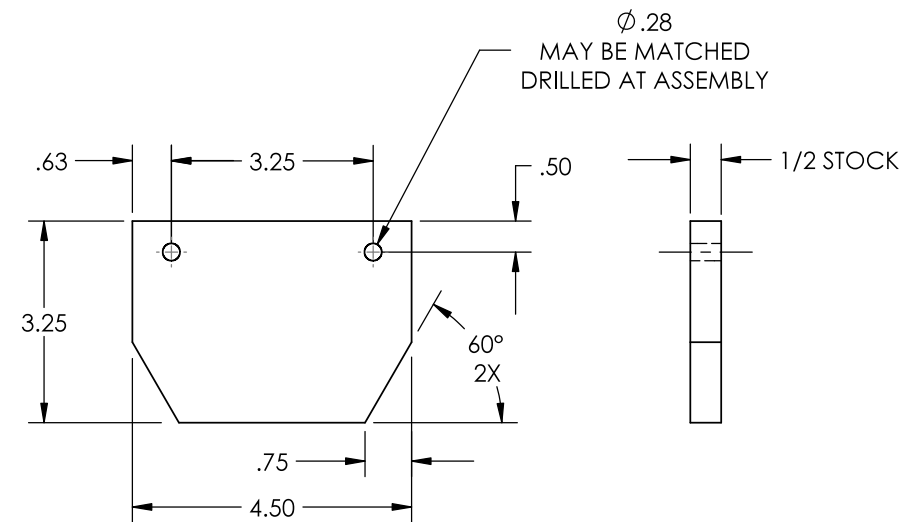


3 110706-97  
LOOPBACK PARKING POS CARRIER  
MATERIAL: 8667K218 1/2 GD G10 FIBERGLASS McMASTER  
NO. REQ'D: 1

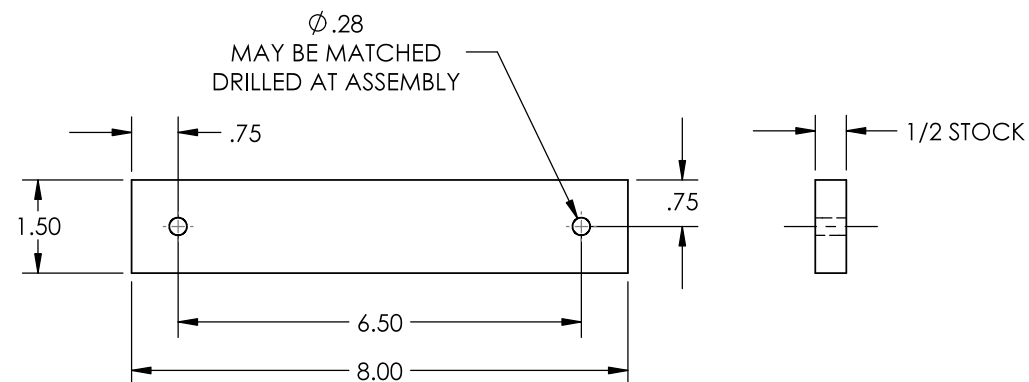

4 110706-99  
LOOPBACK PARKING POS CARRIER  
MATERIAL: 8667K218 1/2 GD G10 FIBERGLASS McMASTER  
NO. REQ'D: 1

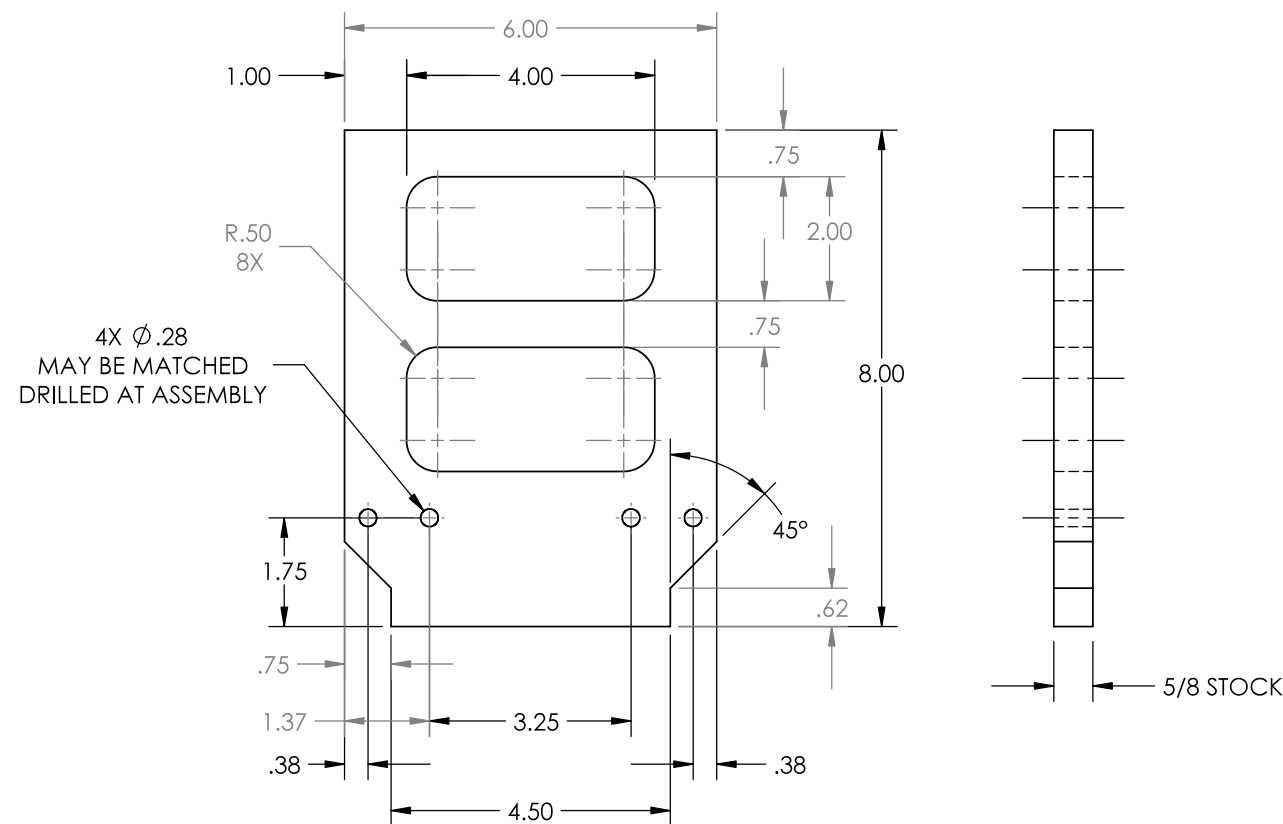

2 110706-98  
LOOPBACK PARKING POS CARRIER  
MATERIAL: 8667K219 5/8 GD G10 FIBERGLASS McMASTER  
NO. REQ'D: 1

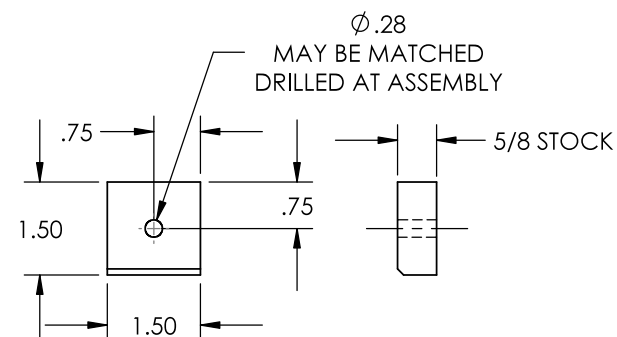

5 110706-99  
LOOPBACK PARKING POS CARRIER  
MATERIAL: 8667K219 5/8 GD G10 FIBERGLASS McMASTER  
NO. REQ'D: 2



## CARRIER, LOOPBACK PARTS

|            |             |           |                |                 |        |
|------------|-------------|-----------|----------------|-----------------|--------|
| USED ON    | DRAWN WHYTE | SIZE C    | FSCM NO. 6T914 | DWG. NO. 110706 | REV. A |
| 40008/MARS | ISSUED X    | SCALE 1:2 | REF: NONE      | SHEET 2         |        |

SOLIDWORKS FILE: 110706 SH 2 REV A.SLDDRW