



© 2007 ALCATEL
All rights reserved. No part of this document may be reproduced or transmitted in any form or by any means electronic or mechanical, including photocopying and recording, or by any information storage or retrieval system, without prior written permission from Alcatel.

1AA 00014 0014 (199509) A1 - PRODSG 0008


ALCATEL

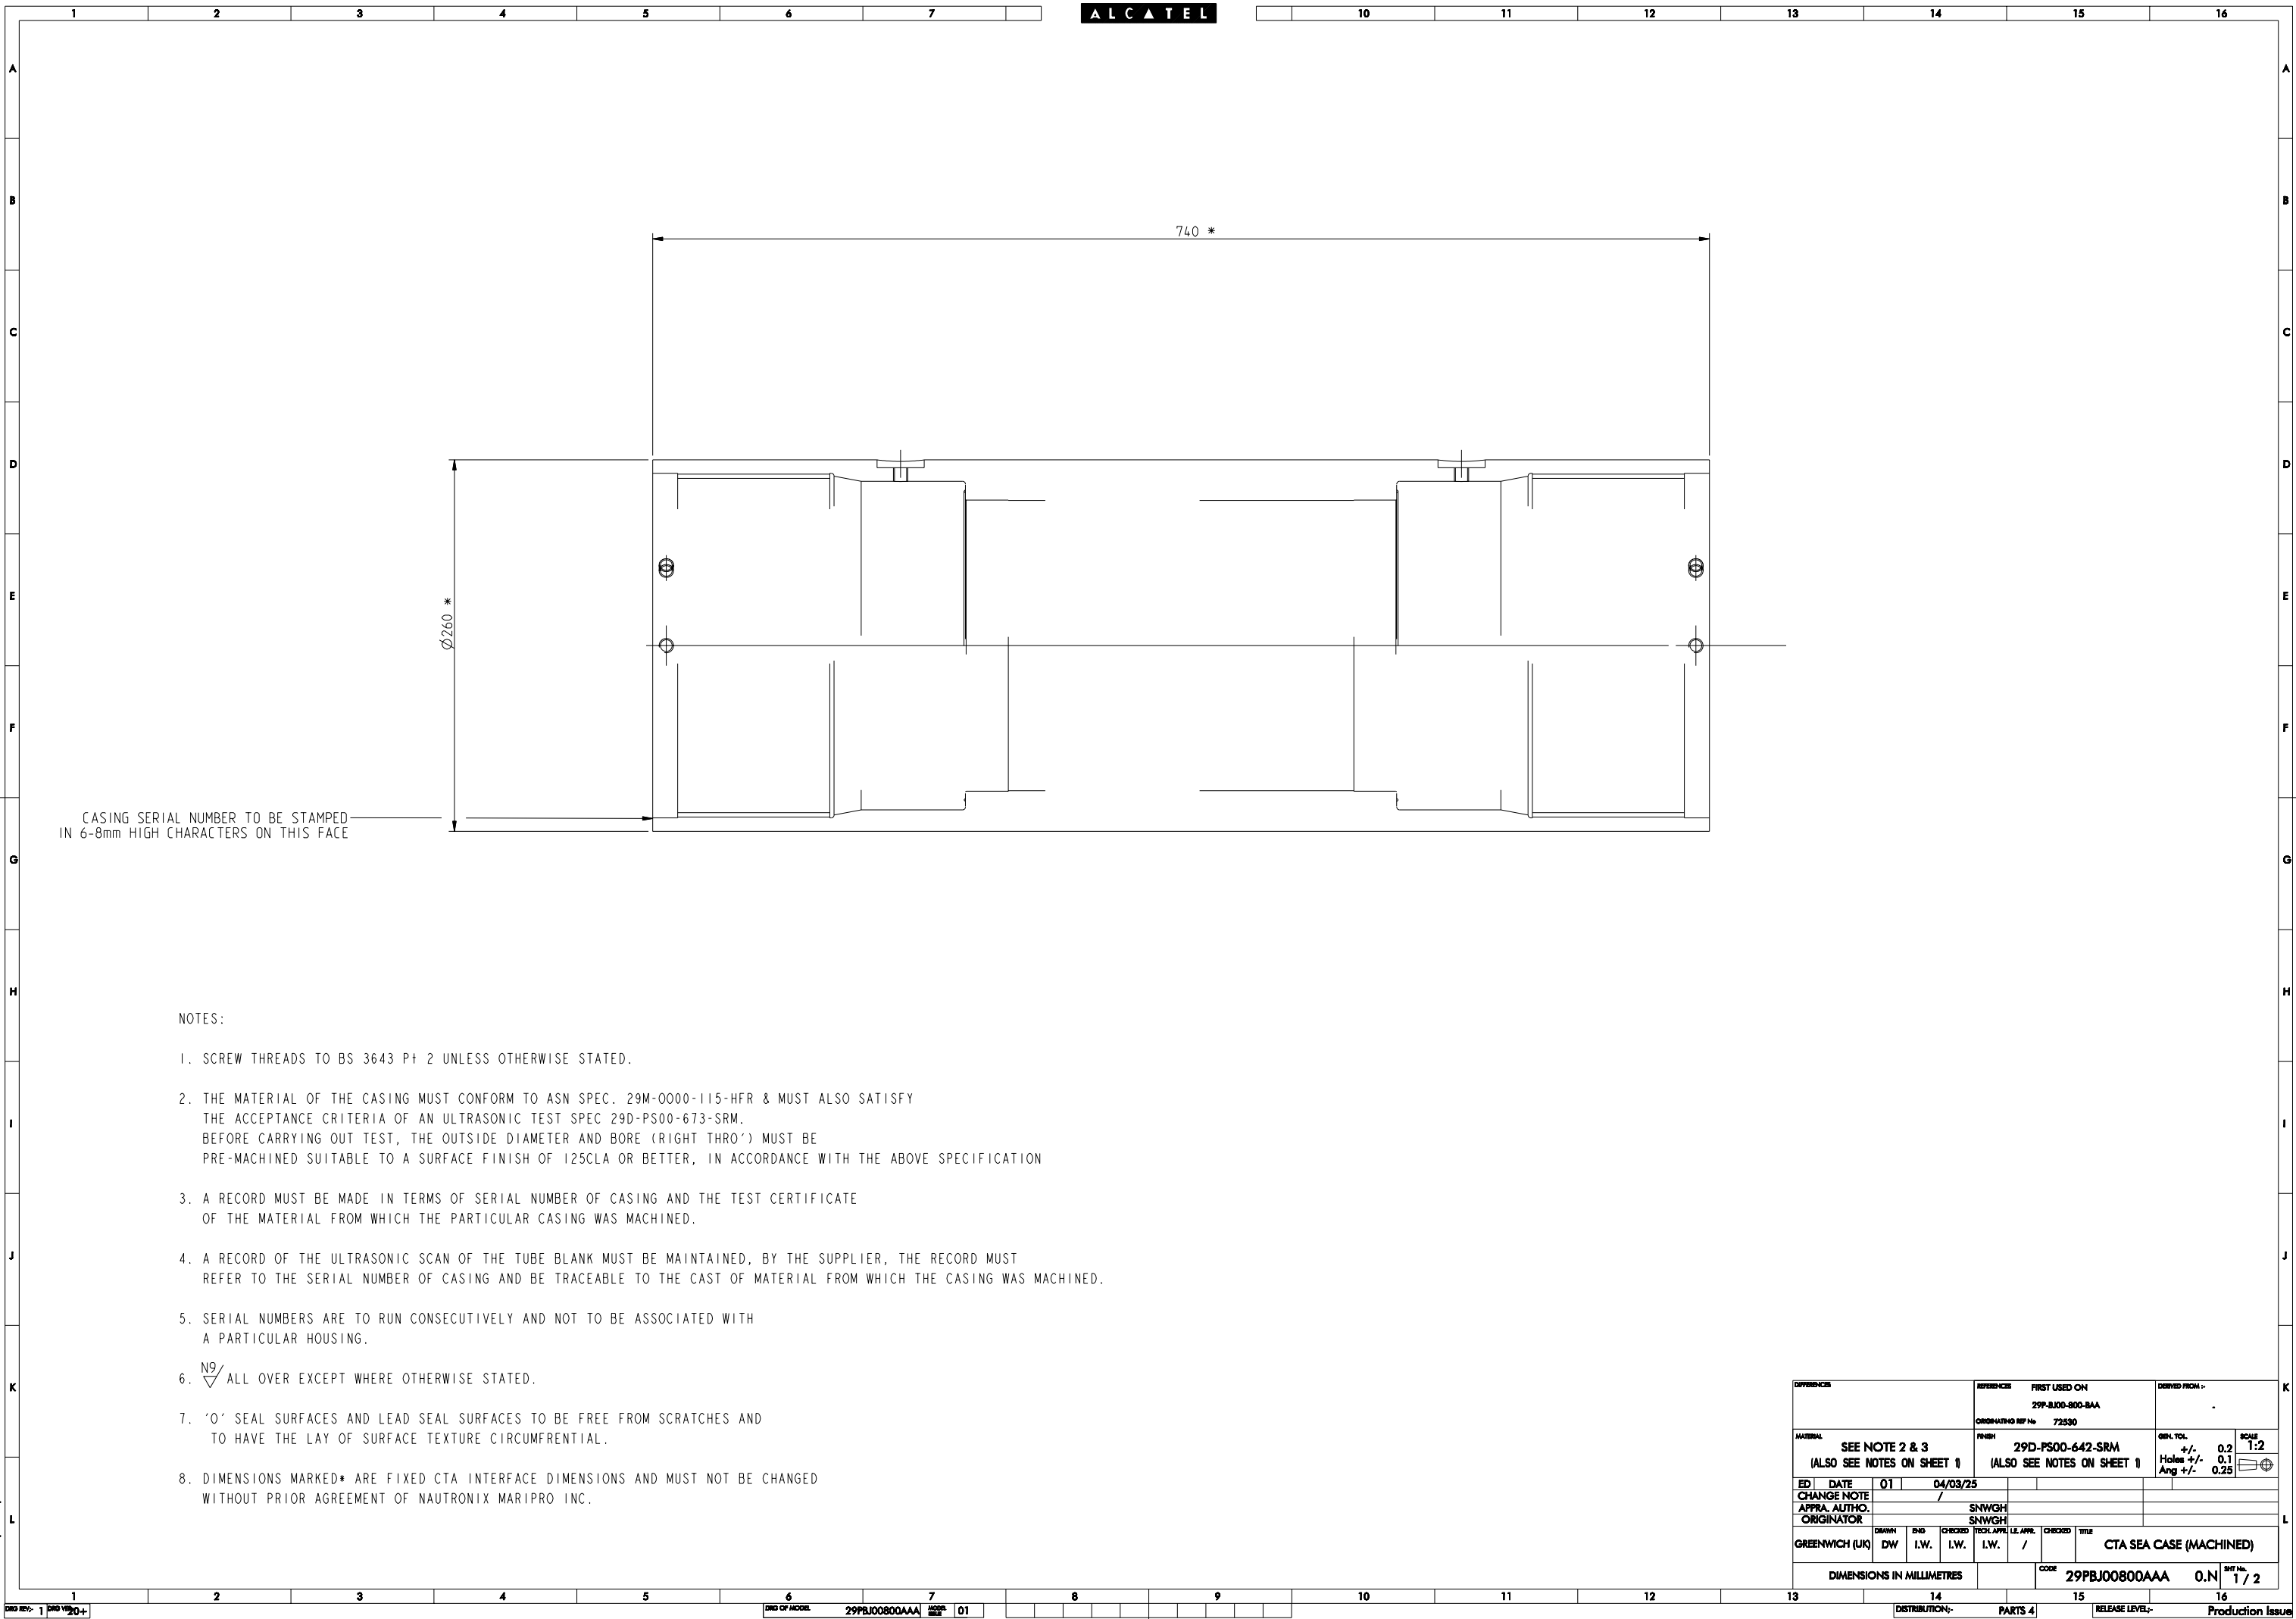

DIFFERENCES				REFERENCES				FIRST USED ON				DERIVED FROM			
								29P-BJ00-800-BAA							
								COORDINATING REF No 72530							
MATERIAL				FINISH				DESK. TOL.				SCALE			
SEE NOTE 2 & 3				29D-PS00-642-SRM				+/- 0.2				1:2			
(ALSO SEE NOTES ON SHEET 1)				(ALSO SEE NOTES ON SHEET 1)				Holes +/- 0.1							
								Ang +/- 0.25							
ED		DATE		01		04/03/25									
CHANGE NOTE				/											
APPRO. AUTHO.				SNWGH											
ORIGINATOR				SNWGH											
DRAWN		END		CHECKED		TECH. APPRO.		L. APPRO.		CHECKED		TITLE			
GREENWICH (UK)		DW		I.W.		I.W.		I.W.		/		CTA SEA CASE (MACHINED)			

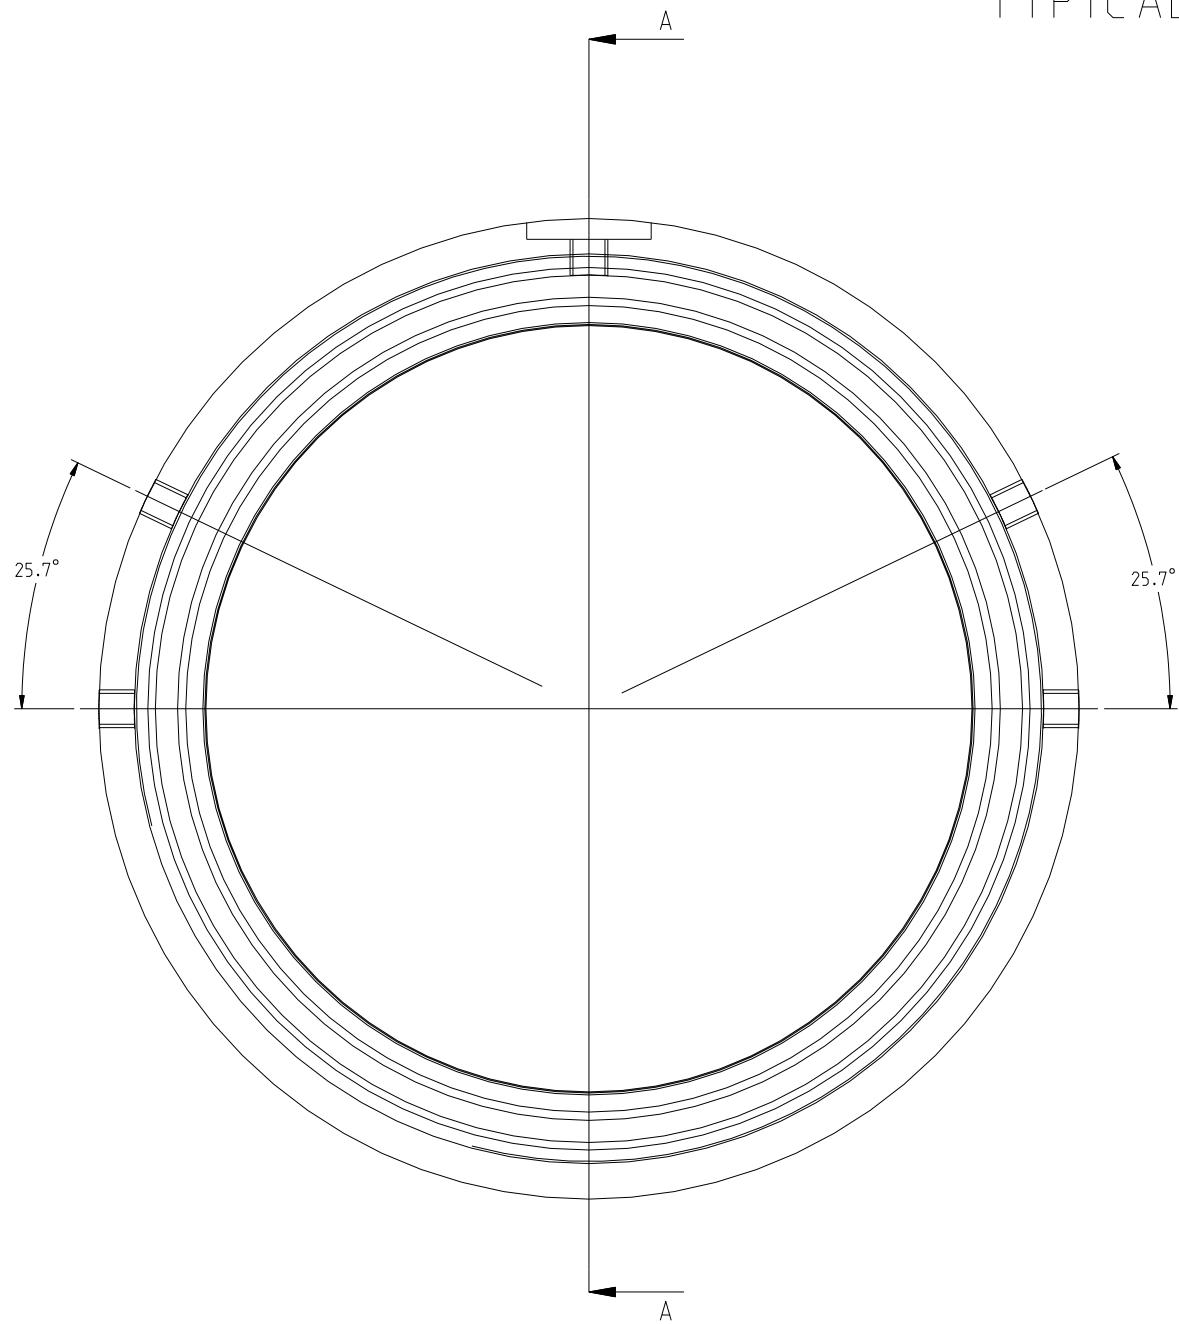MACHINING DETAILS
TYPICAL BOTH ENDS


REMOVE THE PARTIAL THREAD AT ENTERING
END BACK TO THE FULL THREAD FORM
TO GIVE A BLUNT START EXTENDING
OVER A DISTANCE OF 5-38mm.
SHARP EDGES TO BE REMOVED.

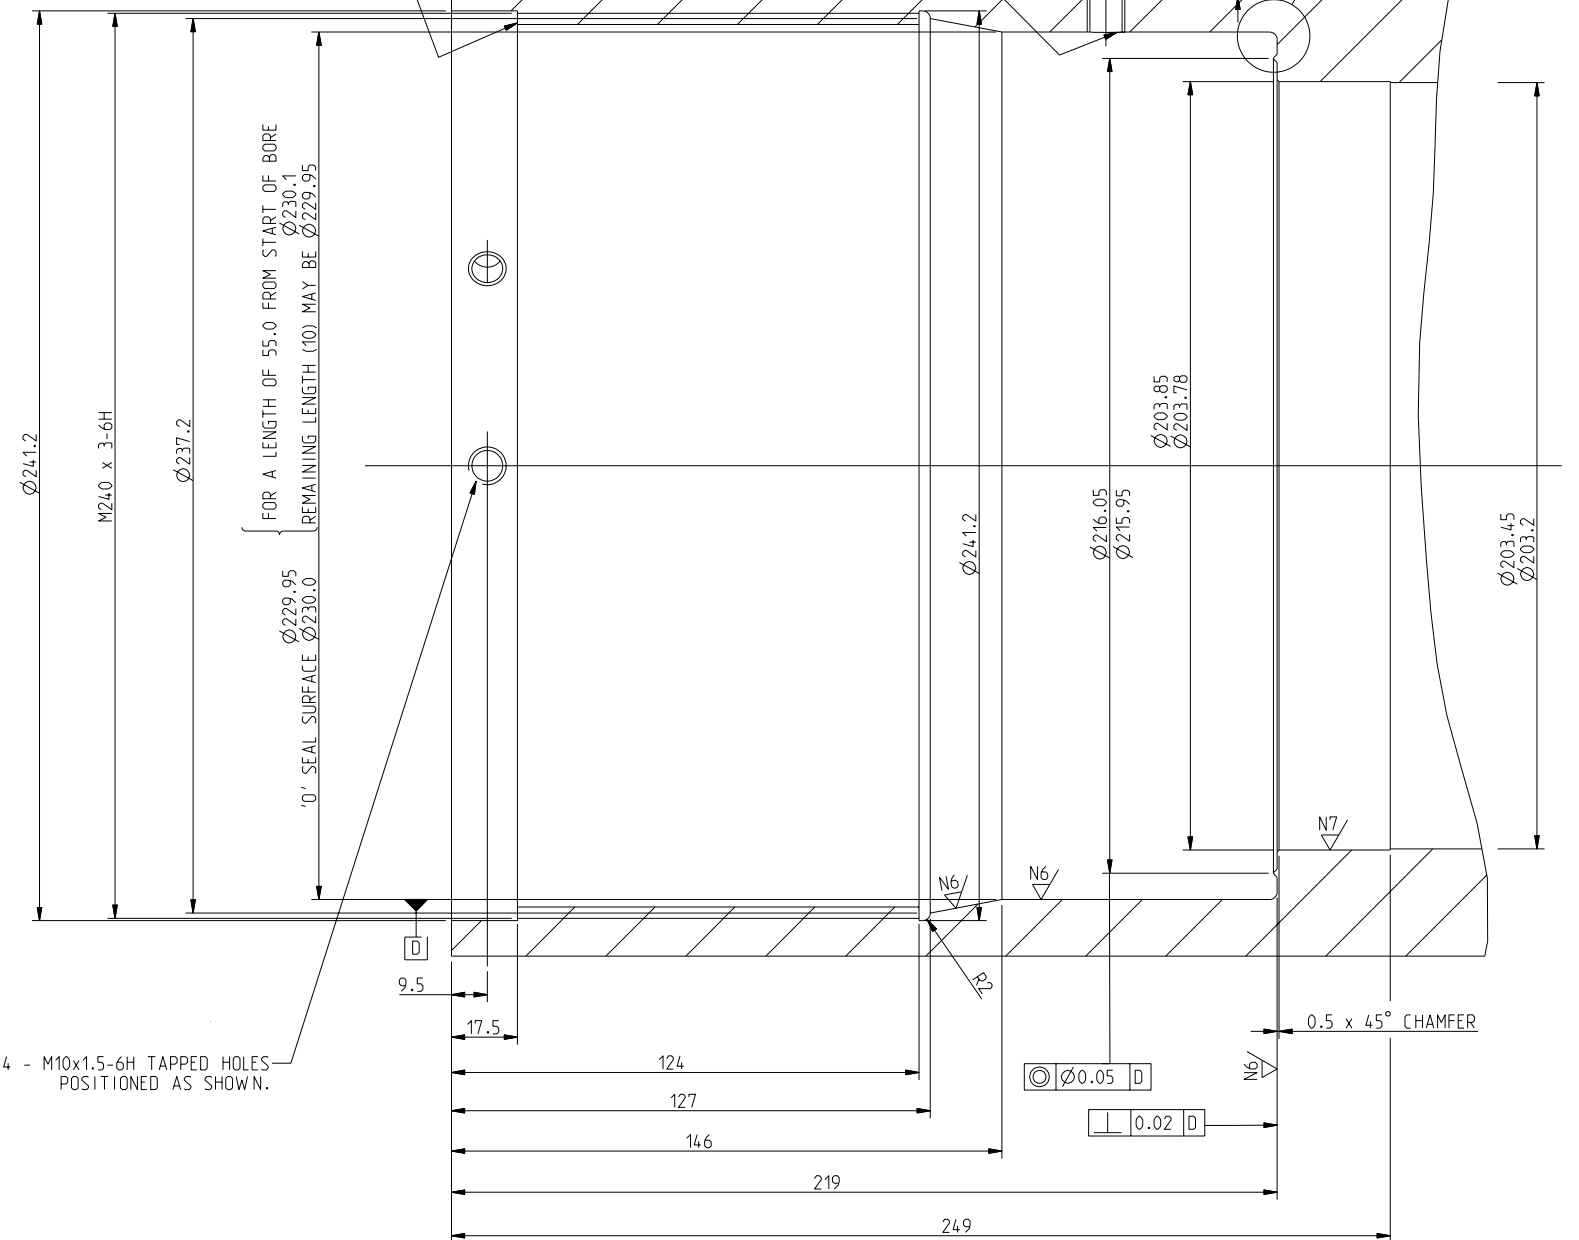

4 - M10x1.5-6H TAPPED HOLES
POSITIONED AS SHOWN.

SECTION A-A
TYPICAL BOTH ENDS

DETAIL A
PART SECTION A-A
SCALE 5:1

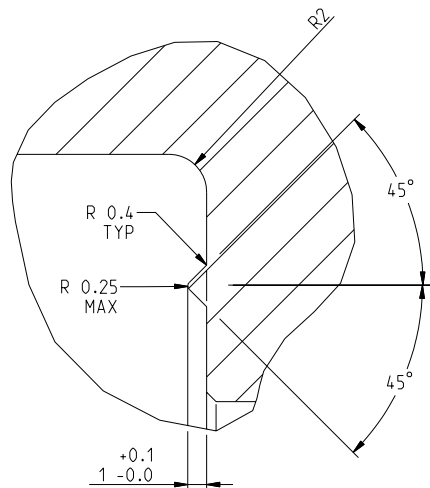

DIFFERENCES				FIRST USED ON		DERIVED FROM	
				29P-BJ00-800-BAA			
				COORDINATING REF No 72230			
MATERIAL				FINISH		DESK TOL	SCALE
SEE NOTE 2 & 3 (ALSO SEE NOTES ON SHEET 1)				29D-PS00-642-SRM (ALSO SEE NOTES ON SHEET 1)		+/- Holes +/- Ang +/-	0.2 0.1 0.25 1:1
ED	DATE	01	04/03/25				
CHANGE NOTE				SNWGH			
APPRO. AUTHO.				SNWGH			
ORIGINATOR							
DRAWN	ENG	CHECKED	TECH. APPR.	LE. APPR.	CHECKED	TITLE	
GREENWICH (UK)	DW	I.W.	I.W.	I.W.	/	CTA SEA CASE (MACHINED)	
DIMENSIONS IN MILLIMETRES				CODE		29PBJ00800AAA	0.N
						2 / 2	

DISTRIBUTION:- PARTS 4

RELEASE LEVEL:- Production Issue

DRG OF MOD. 29PBJ00800AAA

01