


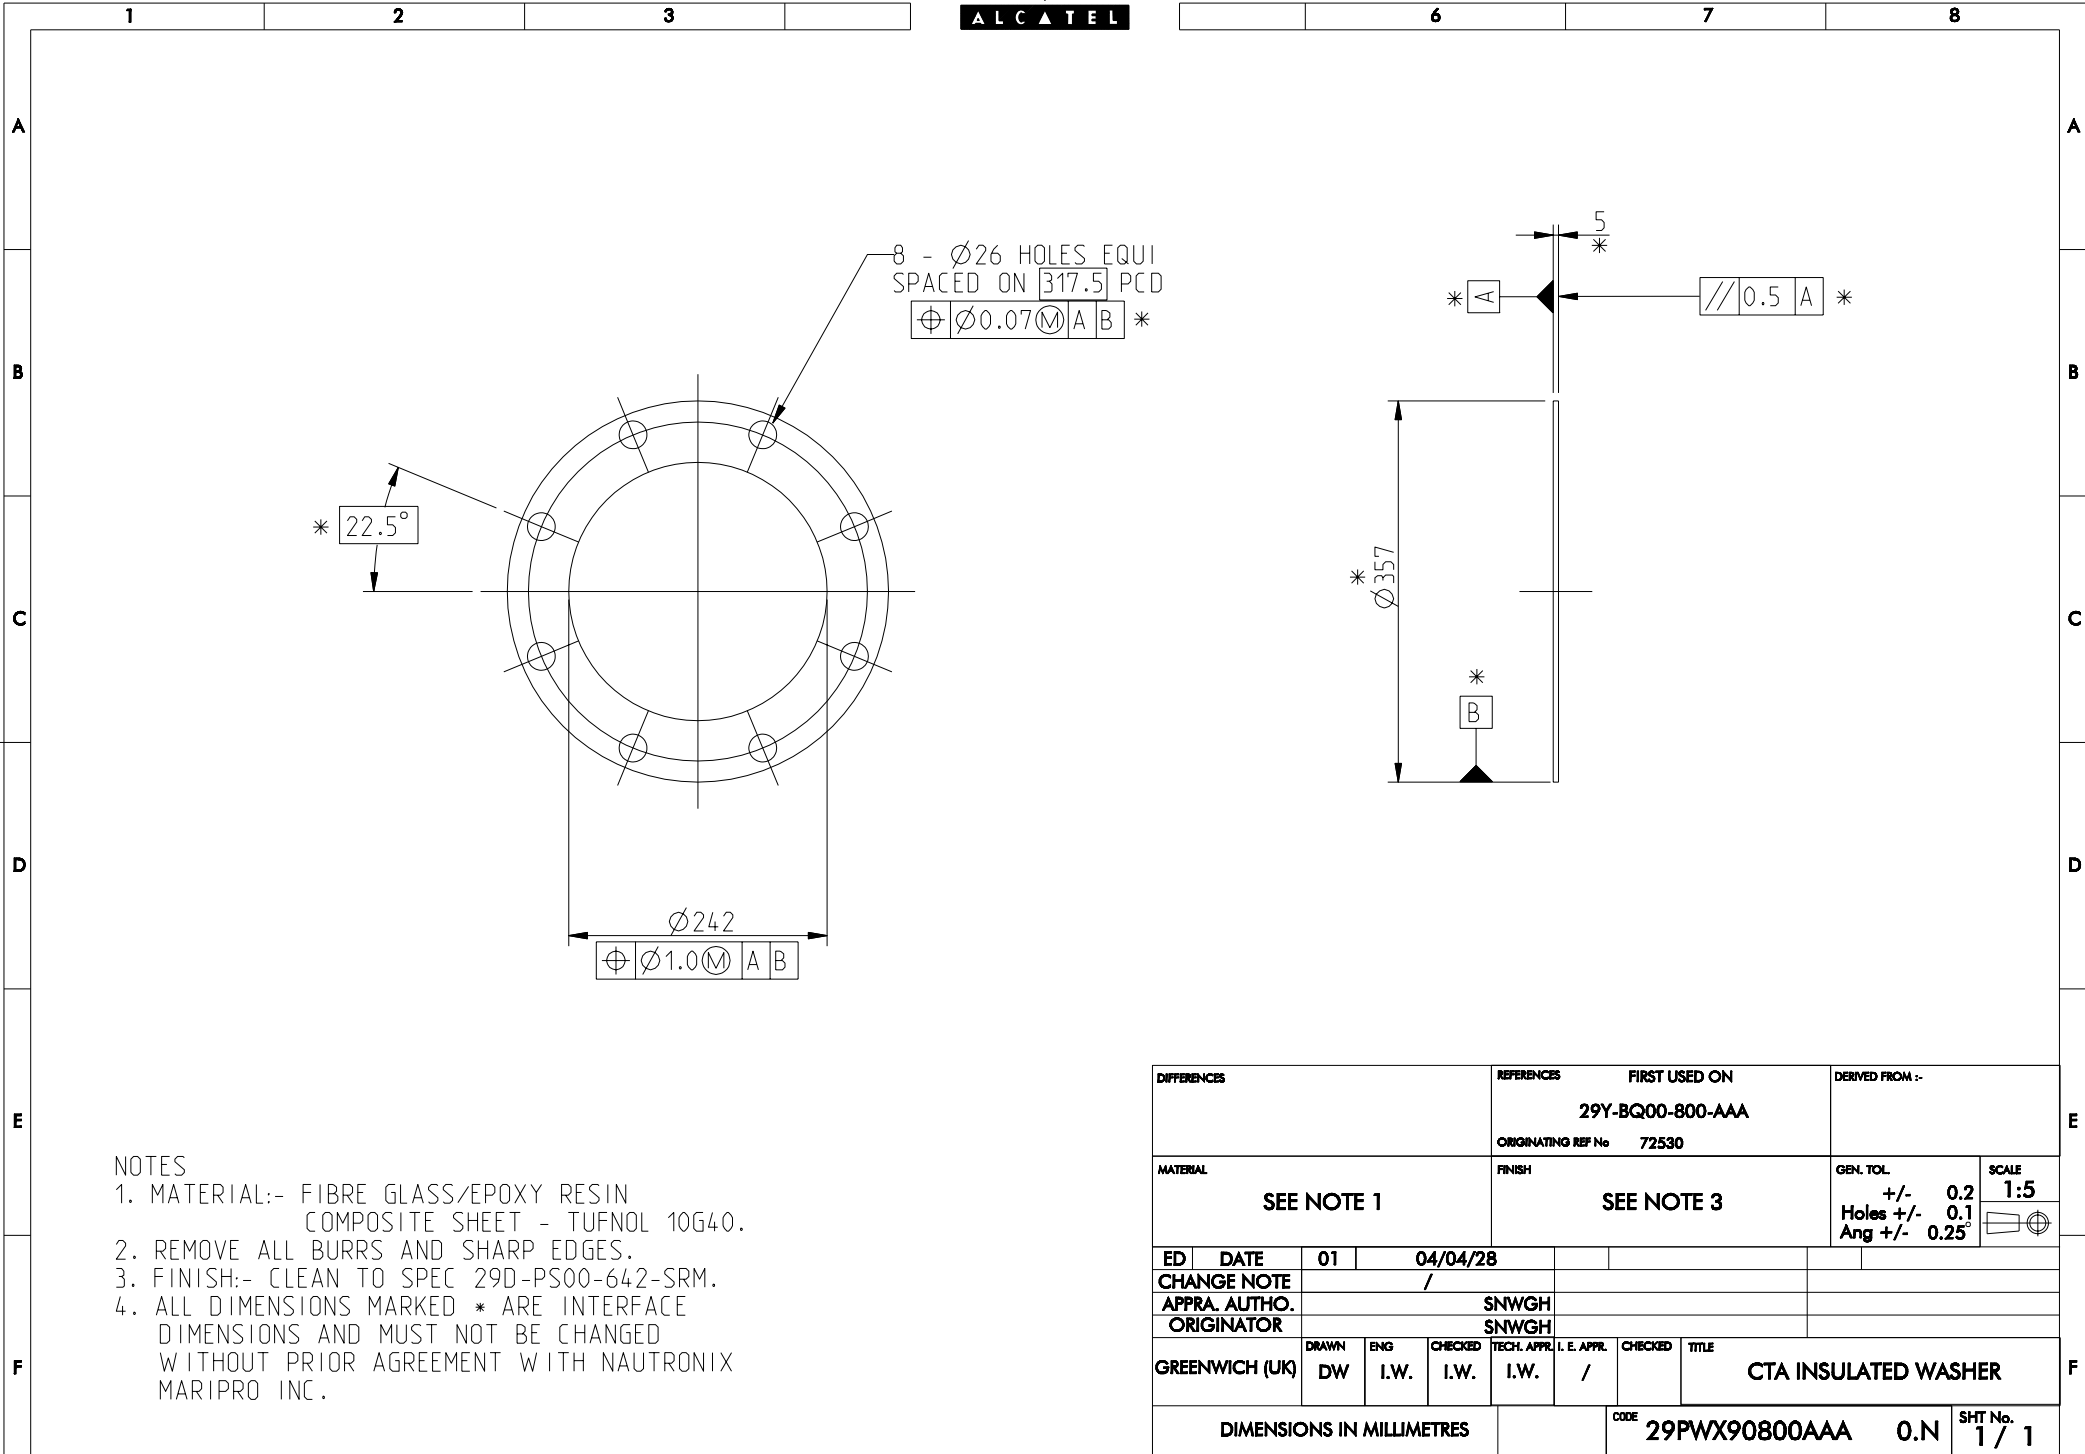

NOTES

1. MATERIAL:- FIBRE GLASS/EPOXY RESIN COMPOSITE SHEET - TUFNOL 10G40.
2. REMOVE ALL BURRS AND SHARP EDGES.
3. FINISH:- CLEAN TO SPEC 29D-PS00-642-SRM.
4. ALL DIMENSIONS MARKED * ARE INTERFACE DIMENSIONS AND MUST NOT BE CHANGED WITHOUT PRIOR AGREEMENT WITH NAUTRONIX MARIPRO INC.

DIFFERENCES				REFERENCES				FIRST USED ON				DERIVED FROM :-			
								29Y-BQ00-800-AAA							
				ORIGINATING REF No				72530							
MATERIAL				FINISH				GEN. TOL				SCALE			
SEE NOTE 1				SEE NOTE 3				+/- 0.2 Holes +/- 0.1 Ang +/- 0.25				1:5 			
ED	DATE	01	04/04/28												
CHANGE NOTE		/													
APPRO. AUTHO.		SNWGH													
ORIGINATOR		SNWGH													
GREENWICH (UK)		DRAWN	ENG	CHECKED	TECH. APPR.	I. E. APPR.	CHECKED	TITLE							
		DW	I.W.	I.W.	I.W.	/		CTA INSULATED WASHER							
DIMENSIONS IN MILLIMETRES						CODE	29PWX90800AAA				0.N		SHT No. 1 / 1		