

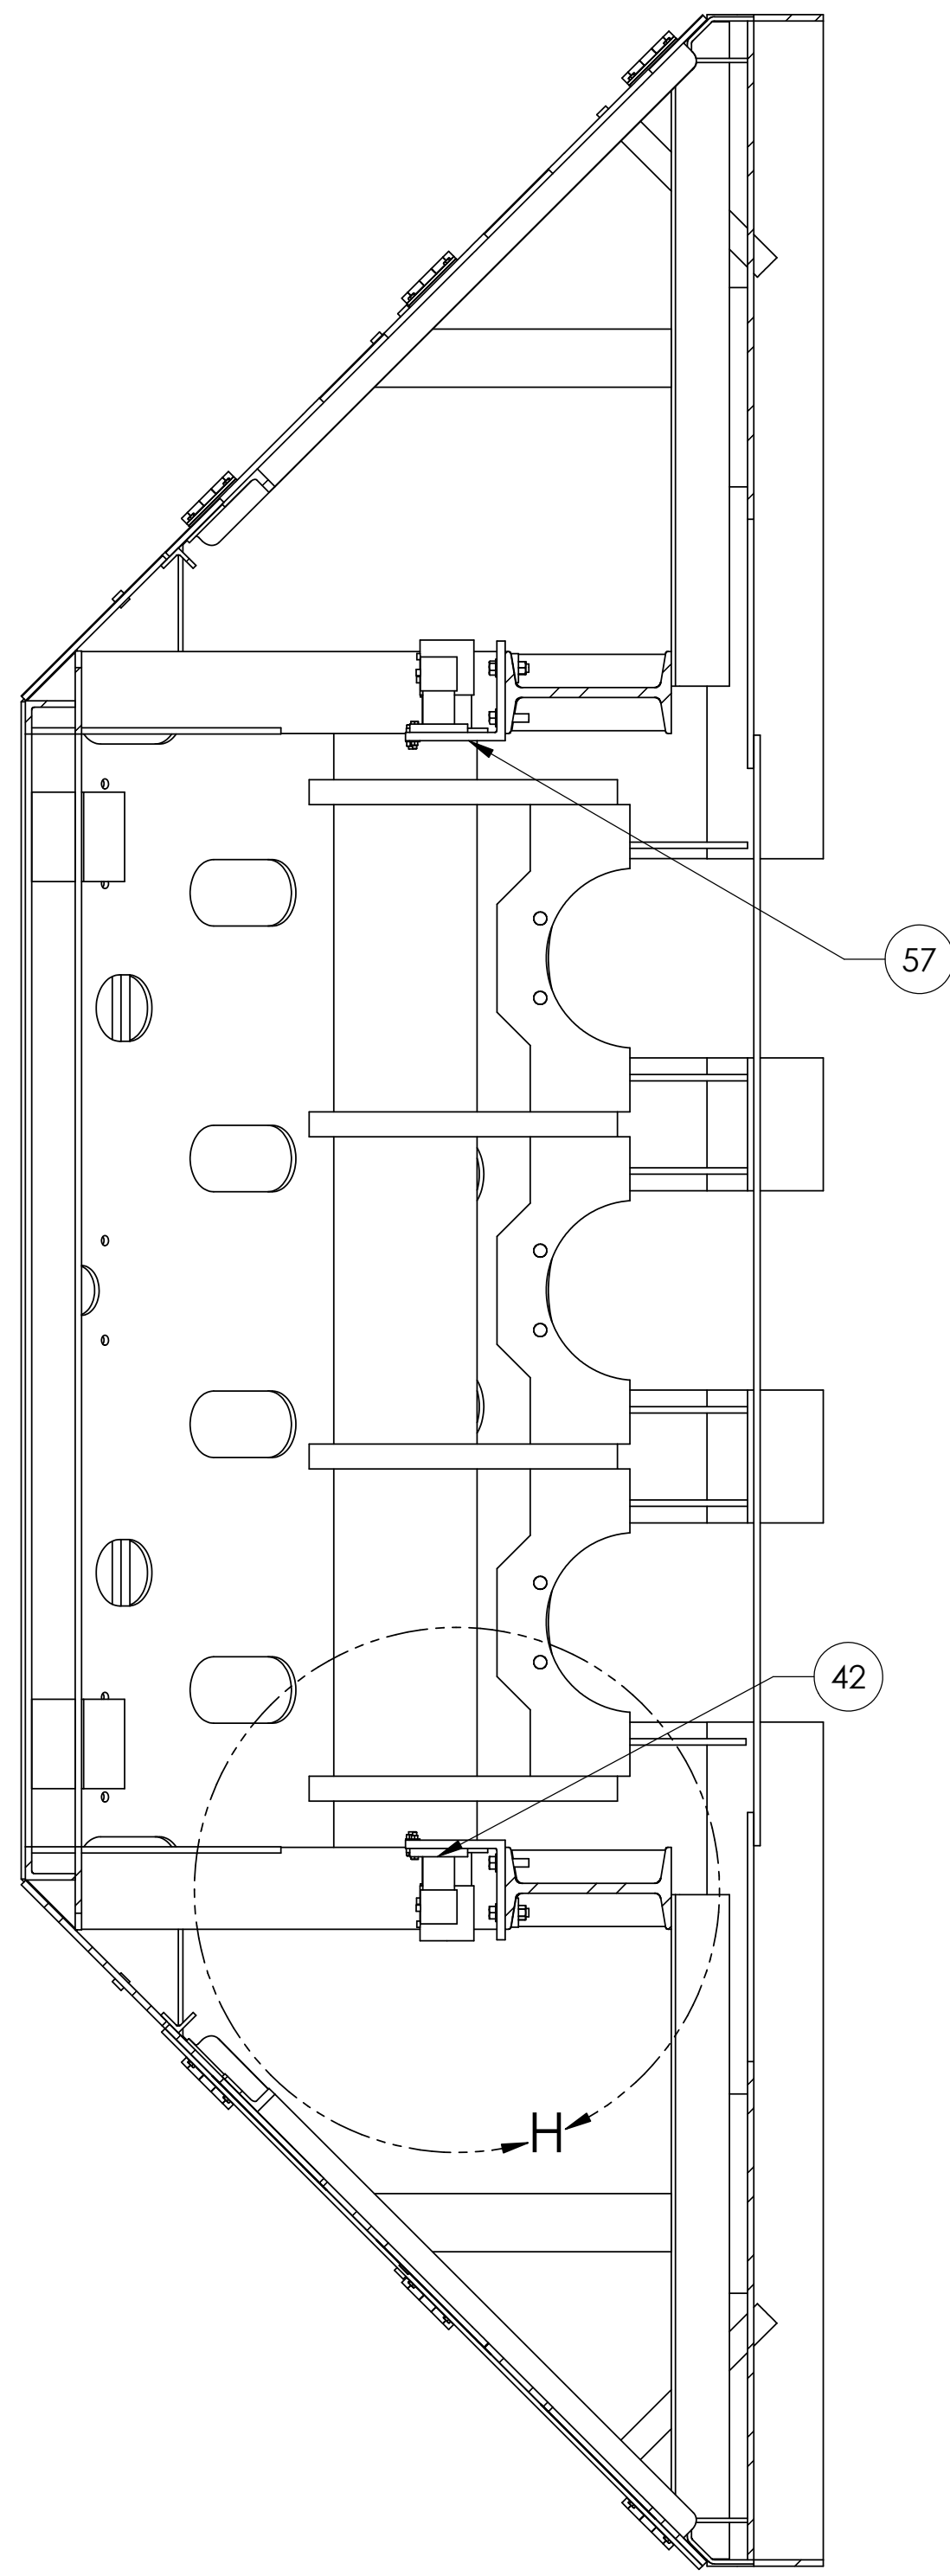



ZONE		REV	DESCRIPTION	DATE	APPROVED
		A	INITIAL RELEASE PER ECO 42552	03 FEB 05	KEEFER

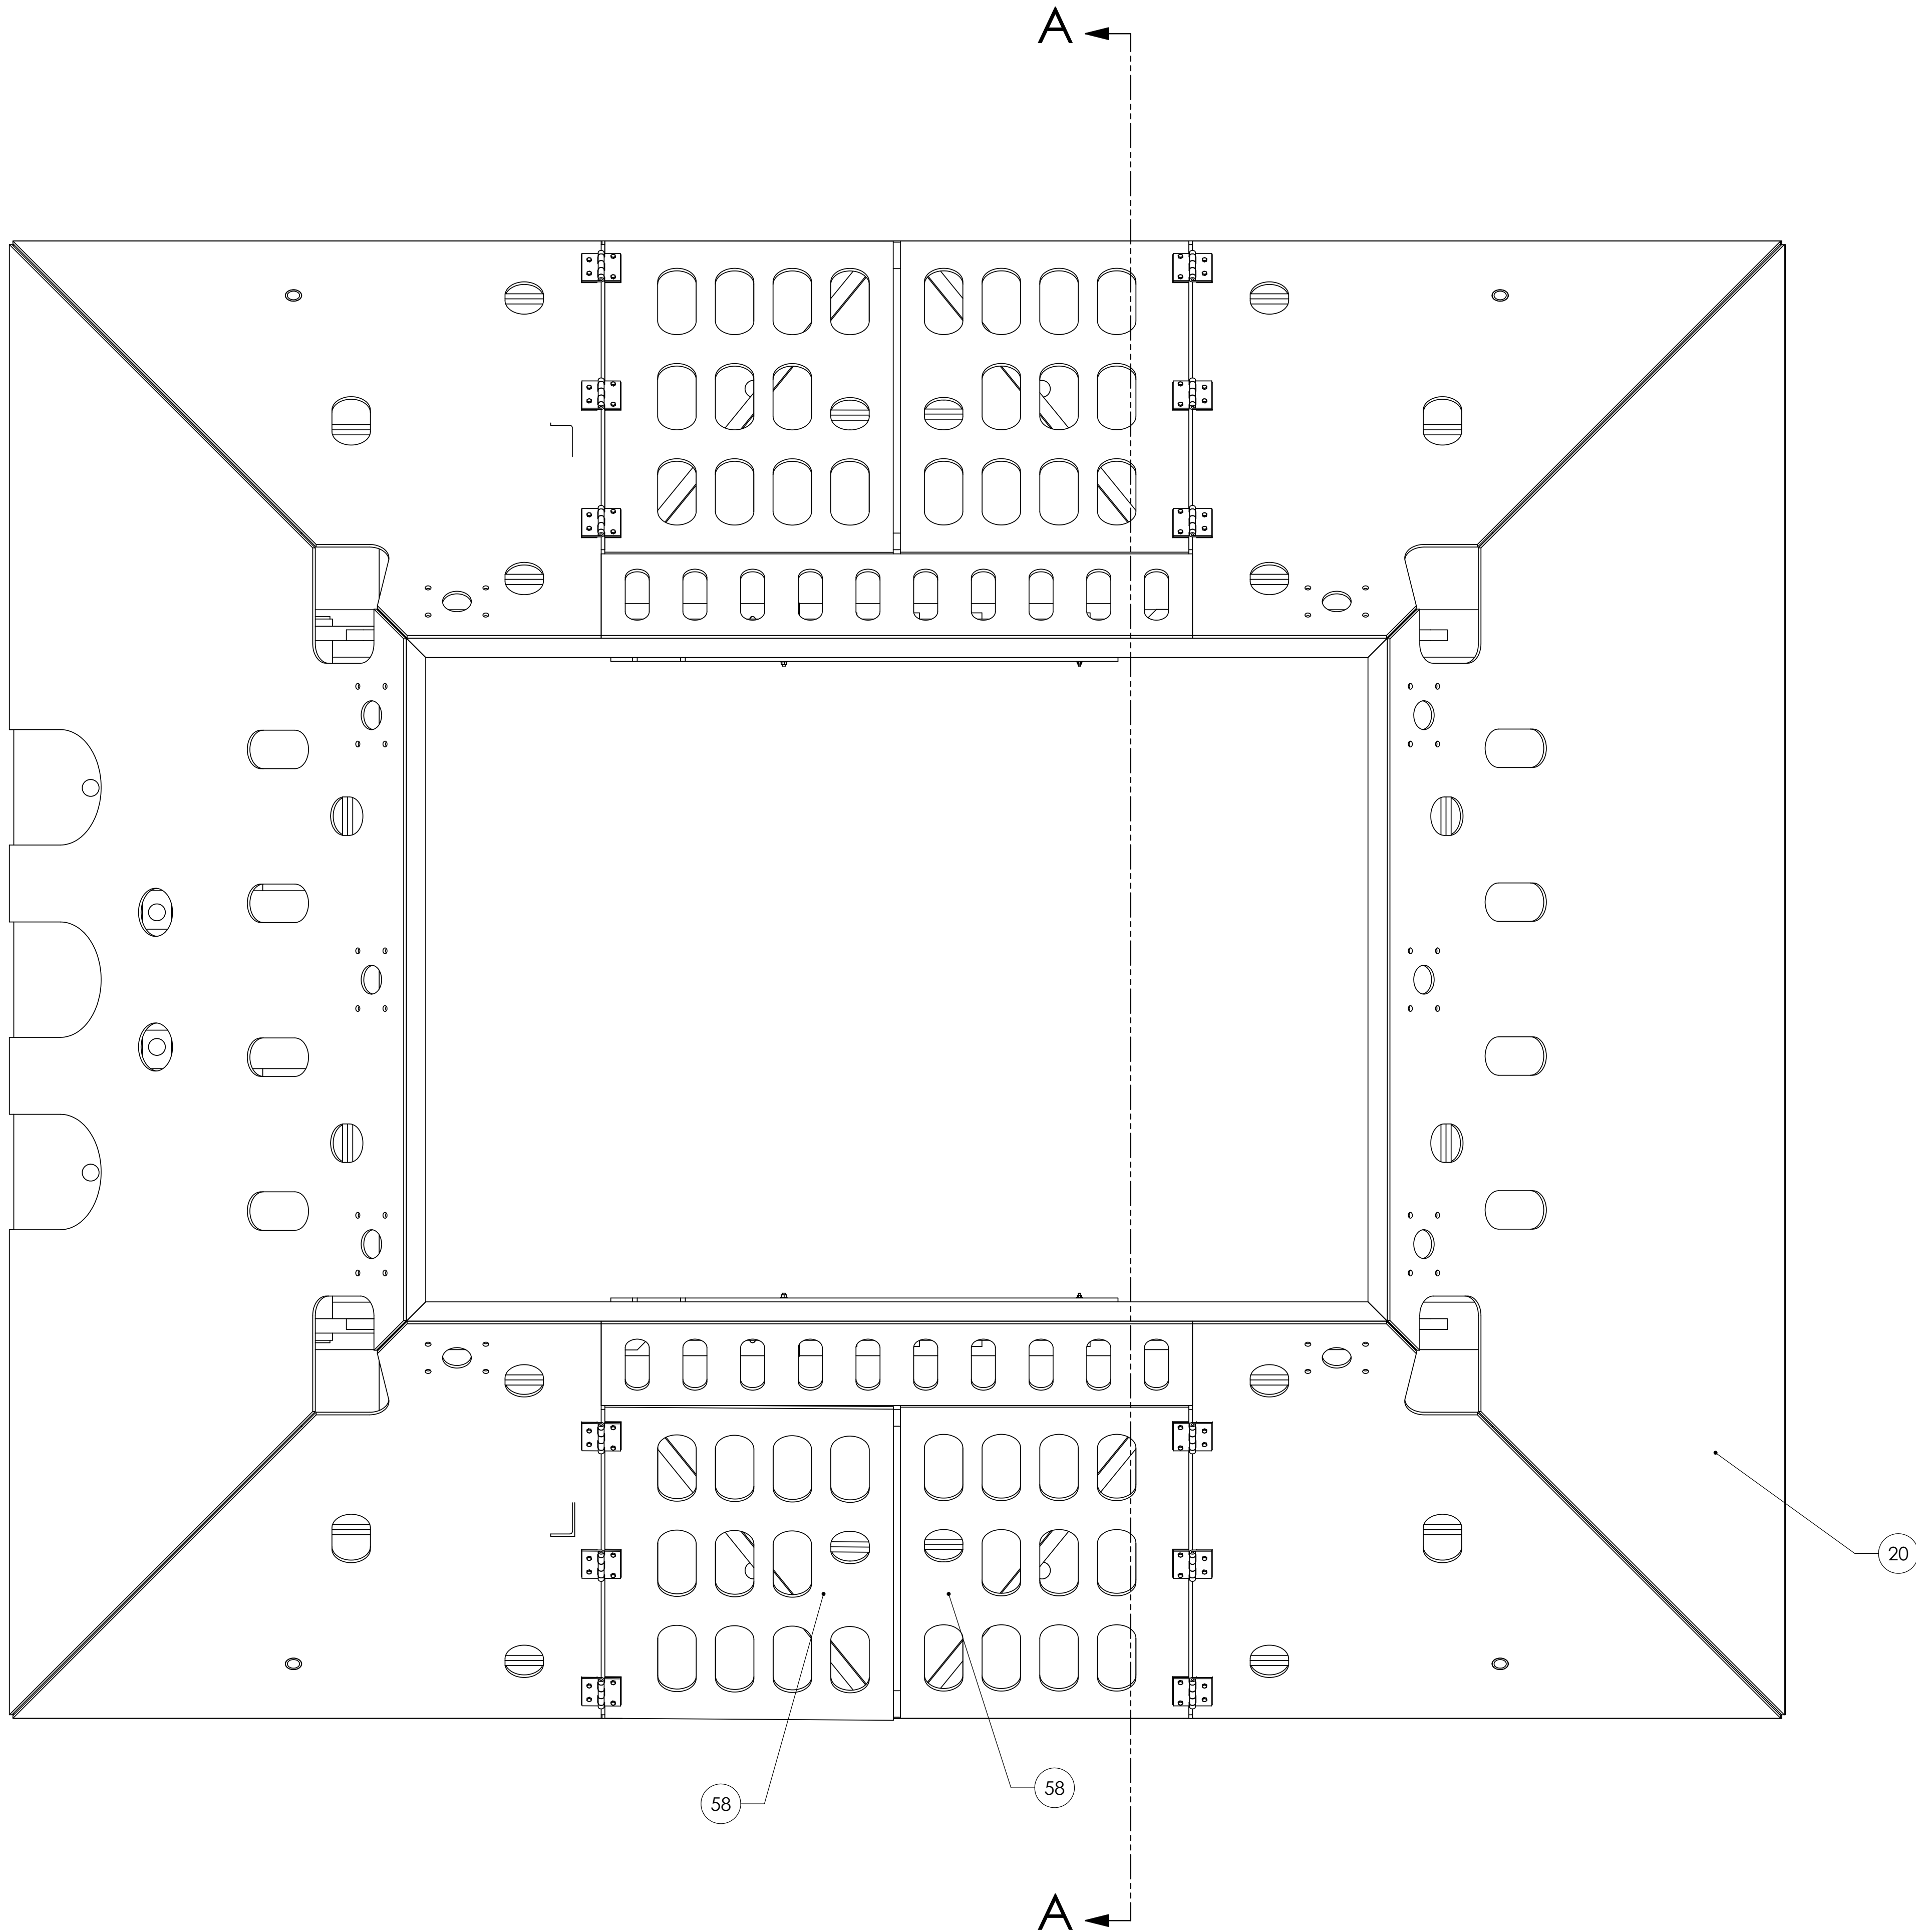

SECTION VIEW A:A

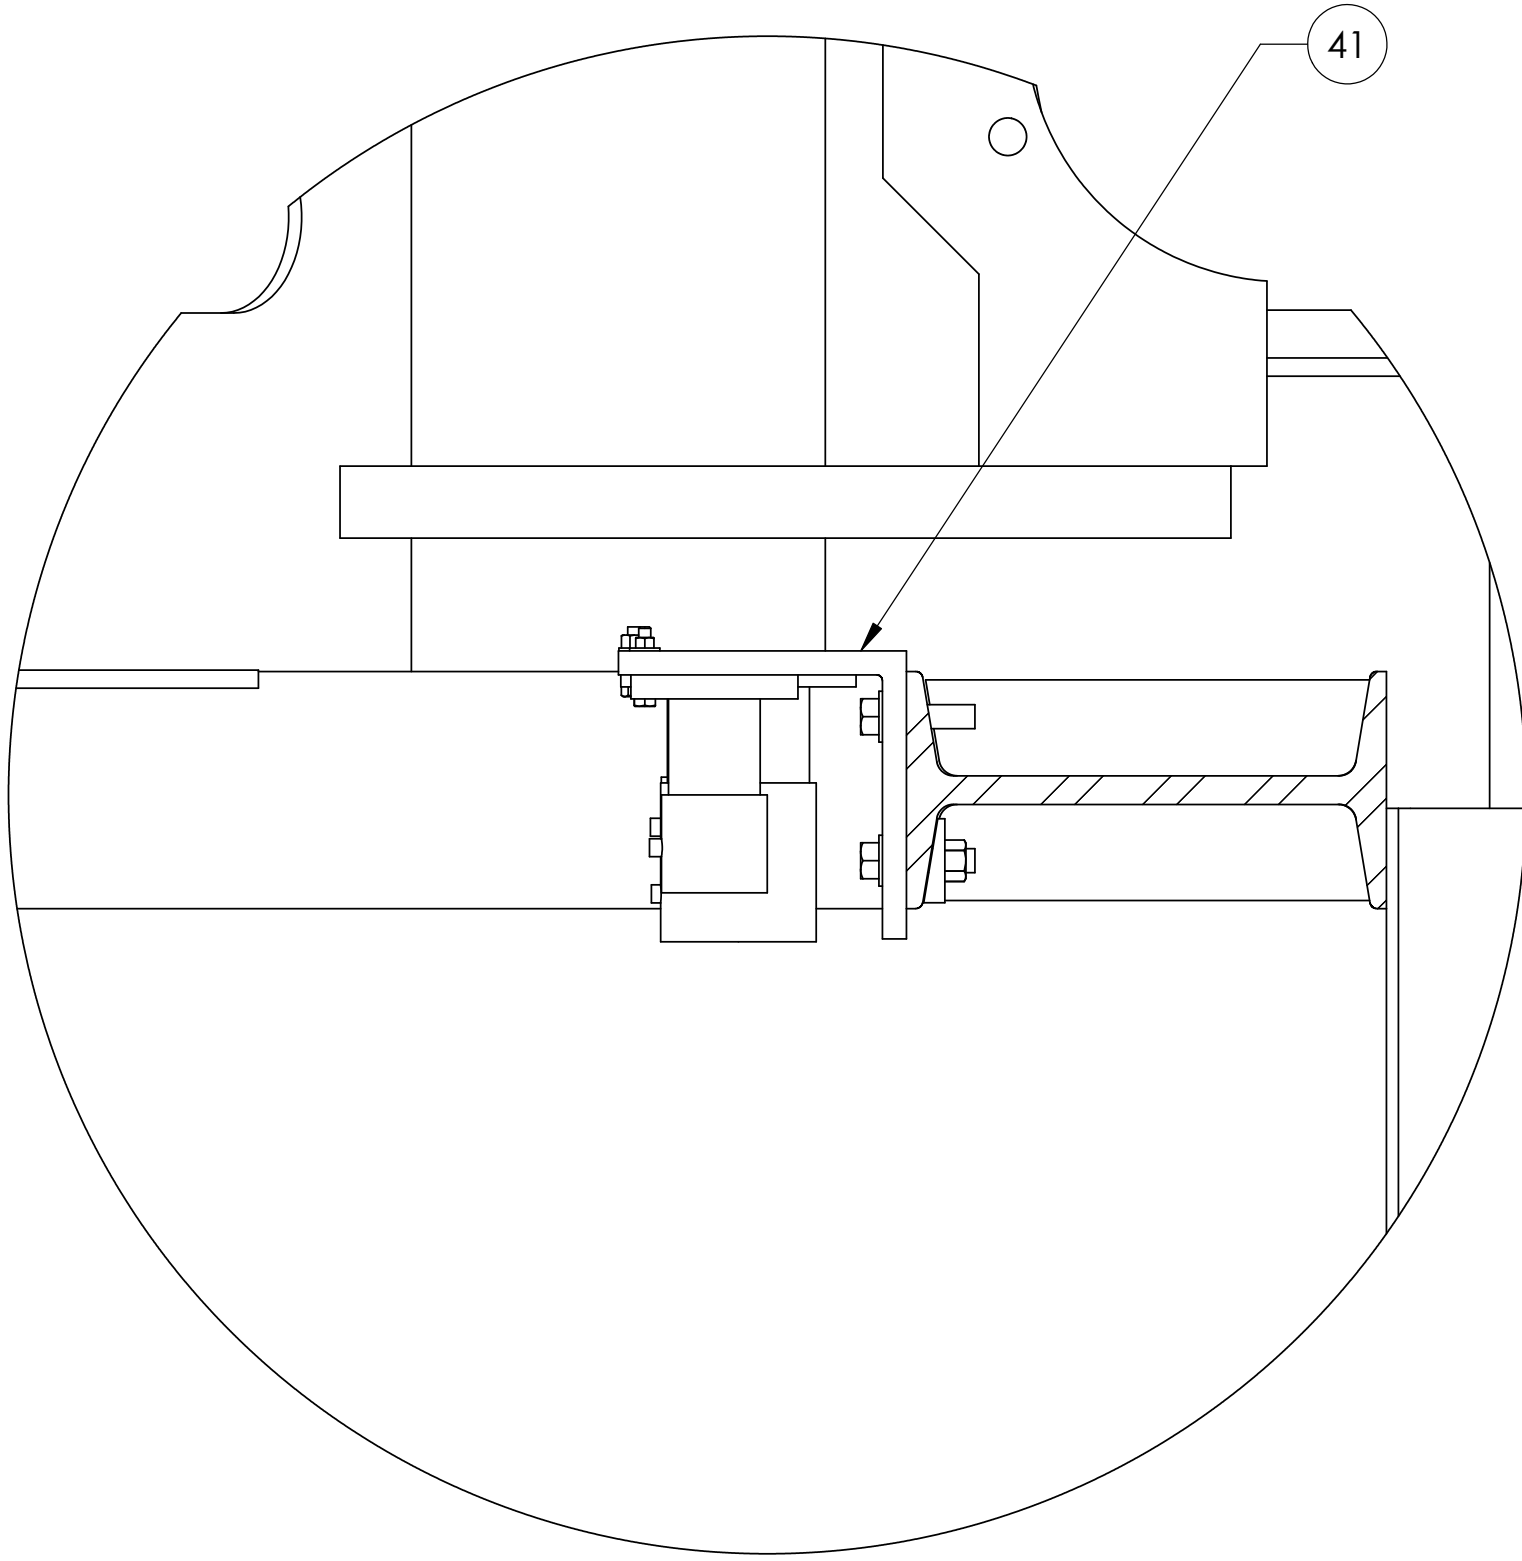

DETAIL H
SCALE 1 : 4

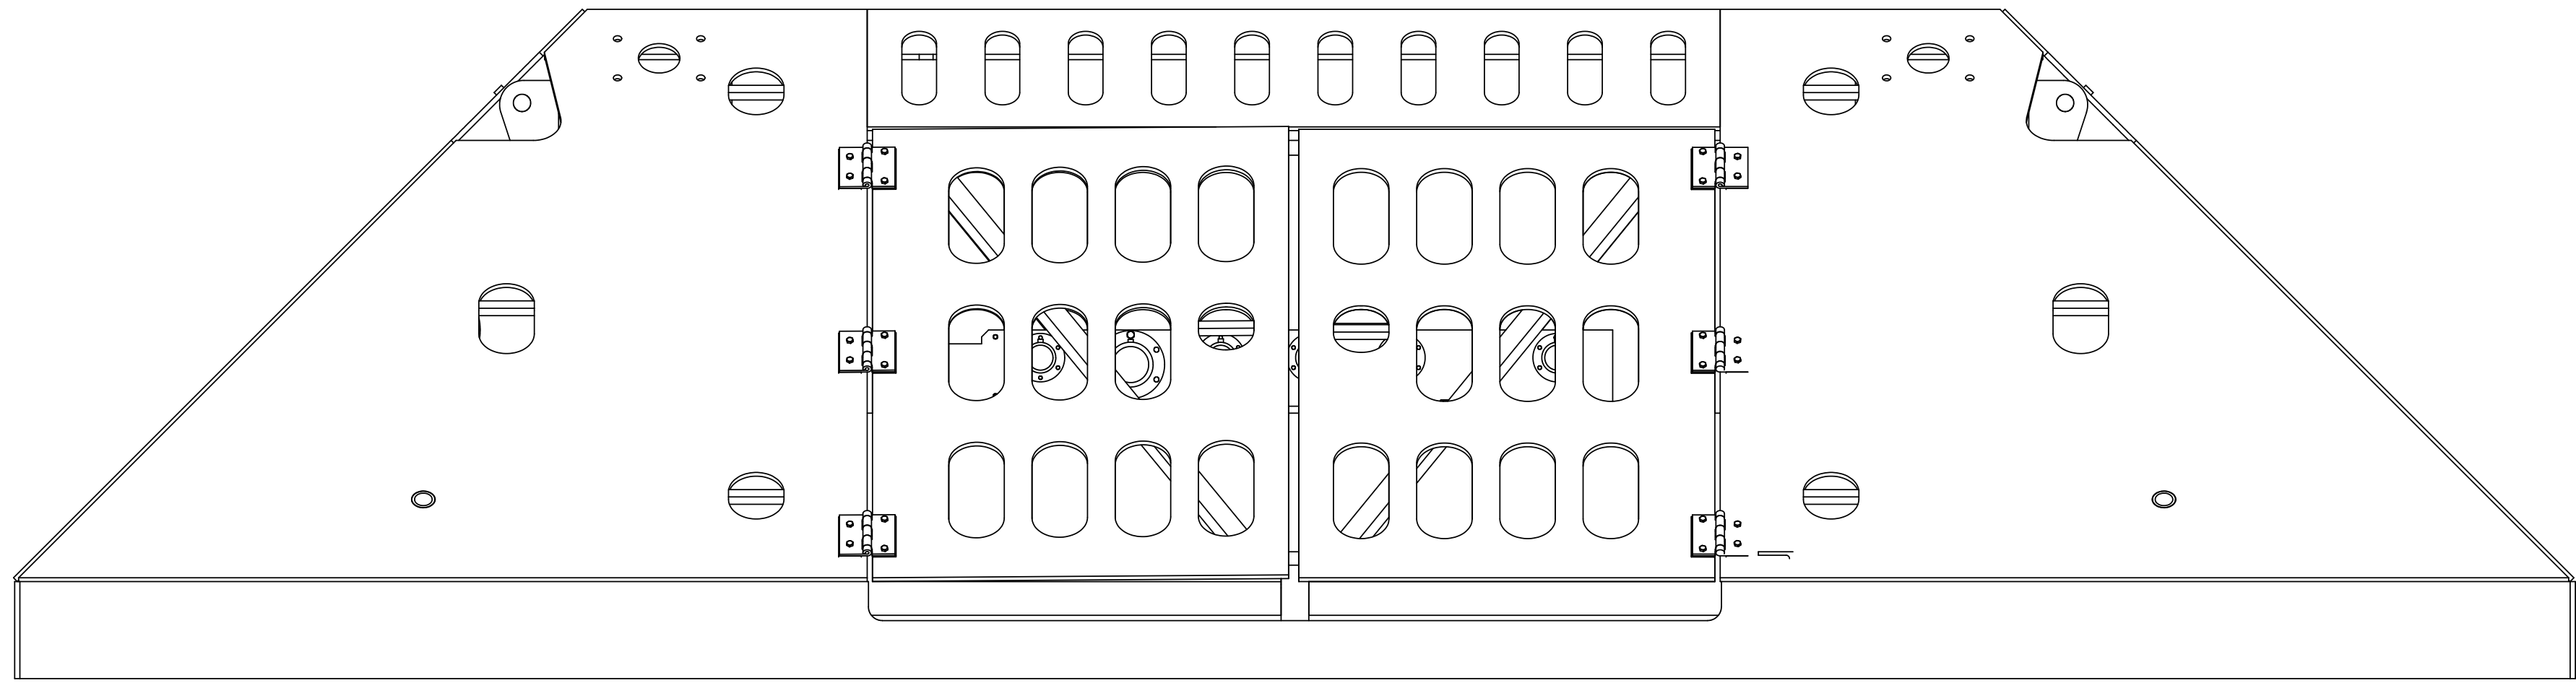

5	110434-54 DOOR ASSEMBLY LEFT	TRF DOOR ASSEMBLY LEFT	2
4	110729-100	PARKING PANEL, RIGHT	1
3	110730-100	PARKING PANEL, LEFT	1
2	110434-54 DOOR ASSEMBLY RIGHT	TRF DOOR RIGHT ASSY	2
1	110434-100	WELDMENT, TRF	1

ITEM NO.	PART NUMBER	DESCRIPTION	QTY.
----------	-------------	-------------	------

DO NOT SCALE DRAWING INTERPRET DIMENSIONS AND TOLERANCES (AW ASME Y14.5M-1994) UNLESS OTHERWISE SPECIFIED DIMENSIONS ARE IN INCHES TOLERANCES ARE: ANGULAR ± .5° FRACTION ± 1/8 DECIMAL .XX ± .05 XXX ± .015 HOLES < .500 +.006 - .001 SURFACE 125/ ROUGHNESS BREAK EDGES .005-.020 CHAMFER OR RADIUS FILLET RADII .015 MAX		QTY REQD	QTY RSD	PRG NO.	PART OR ESTIMATE NO.	NOUNITS OR DESCRIPTION	
CONTRACT NO.		APPROVALS		DATE		PARTS LIST	
MATERIAL		DRAWN		PD		10 NOV 04	
FINISH		CHECKED		KEEFER		03 FEB 05	
ISSUED		03 FEB 05		03 FEB 05		MARS NODE BASE, TRF	
SIZE		E		CAGE CODE		6T914	
SCALE		1:16		REF: NONE		DWG NO.	
REV.		A		SHEET		1 OF 1	