





- NOTES UNLESS OTHERWISE SPECIFIED:
- 1 MATERIAL: ALUMINUM ALLOY 6061-T6 PLATE IAW QQ-A-250/11.
 - 2 FINISH: CHEM FILM IAW MIL-C-5541 CLASS 3.
 - 3 SURFACE INDICATED IS A SEALING SURFACE AND SHALL BE FREE FROM SCRATCHES AND OTHER DETRIMENTAL SURFACE IMPERFECTIONS.
 - 4 IDENTIFY WITH PART NUMBER 110512-001 AND REVISION LETTER. (ENGRAVE IN AREA INDICATED).

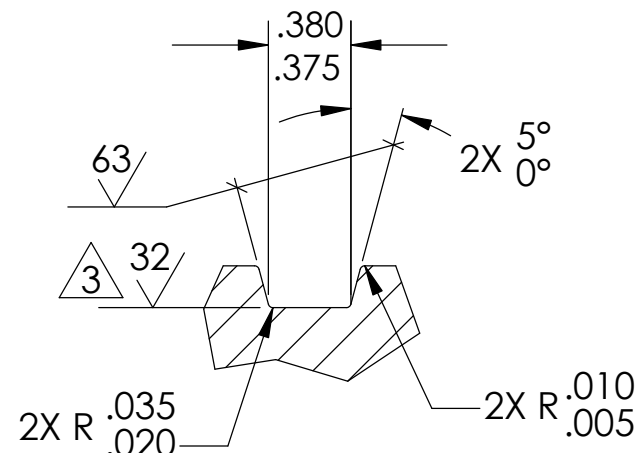


DETAIL E
2 PLACES
SCALE: NONE

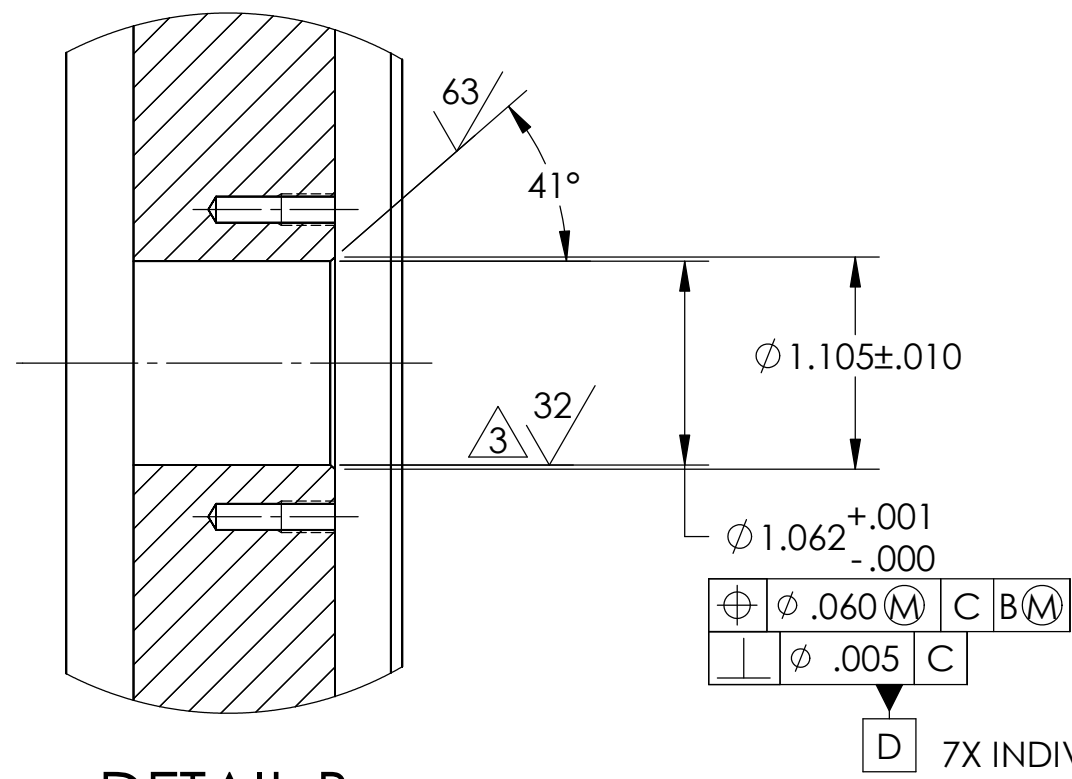


DETAIL B
SCALE 1 : 1

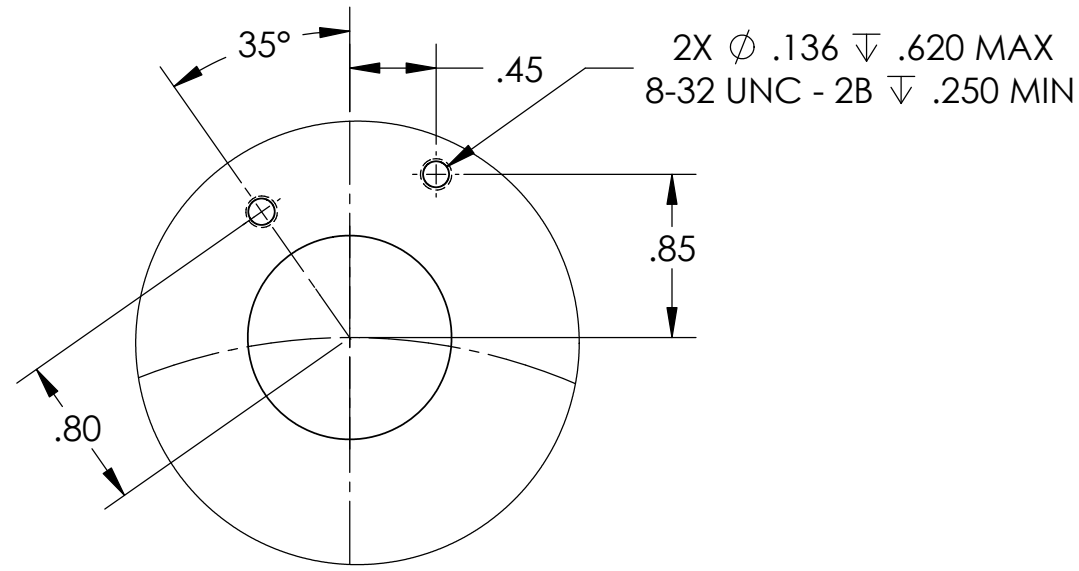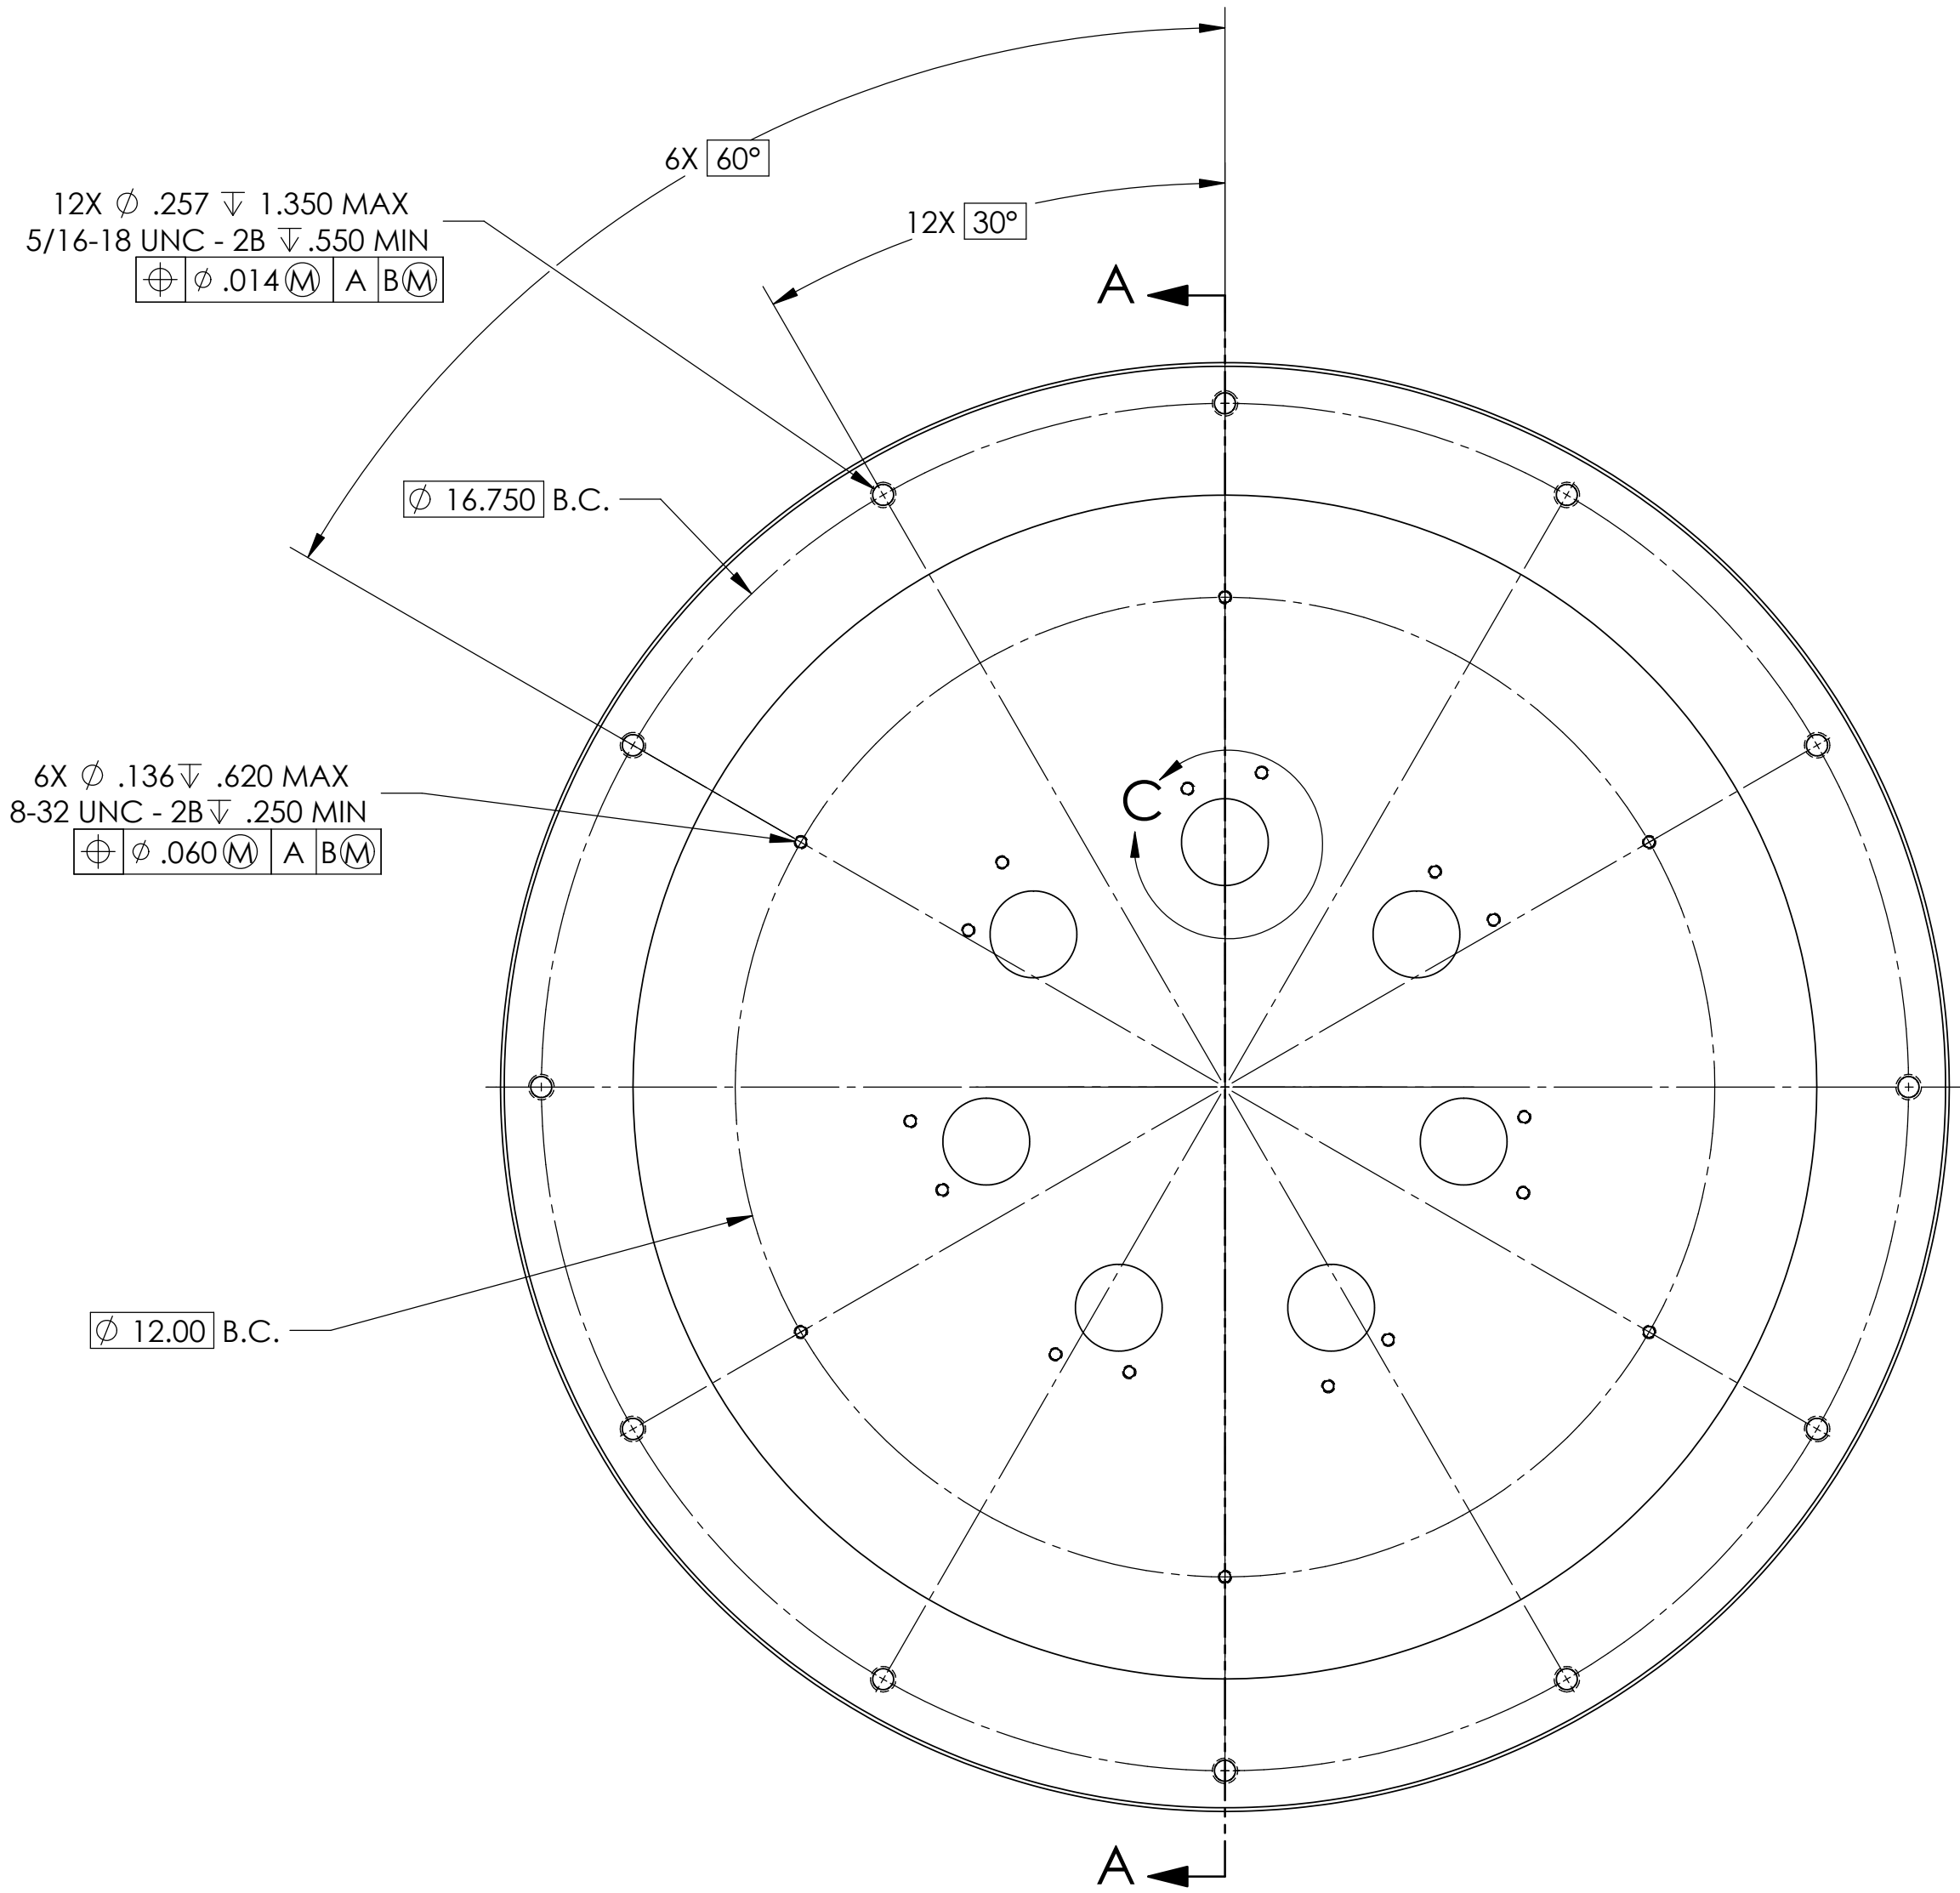

DETAIL C
SCALE 1 : 1
TYP. 7 PLACES

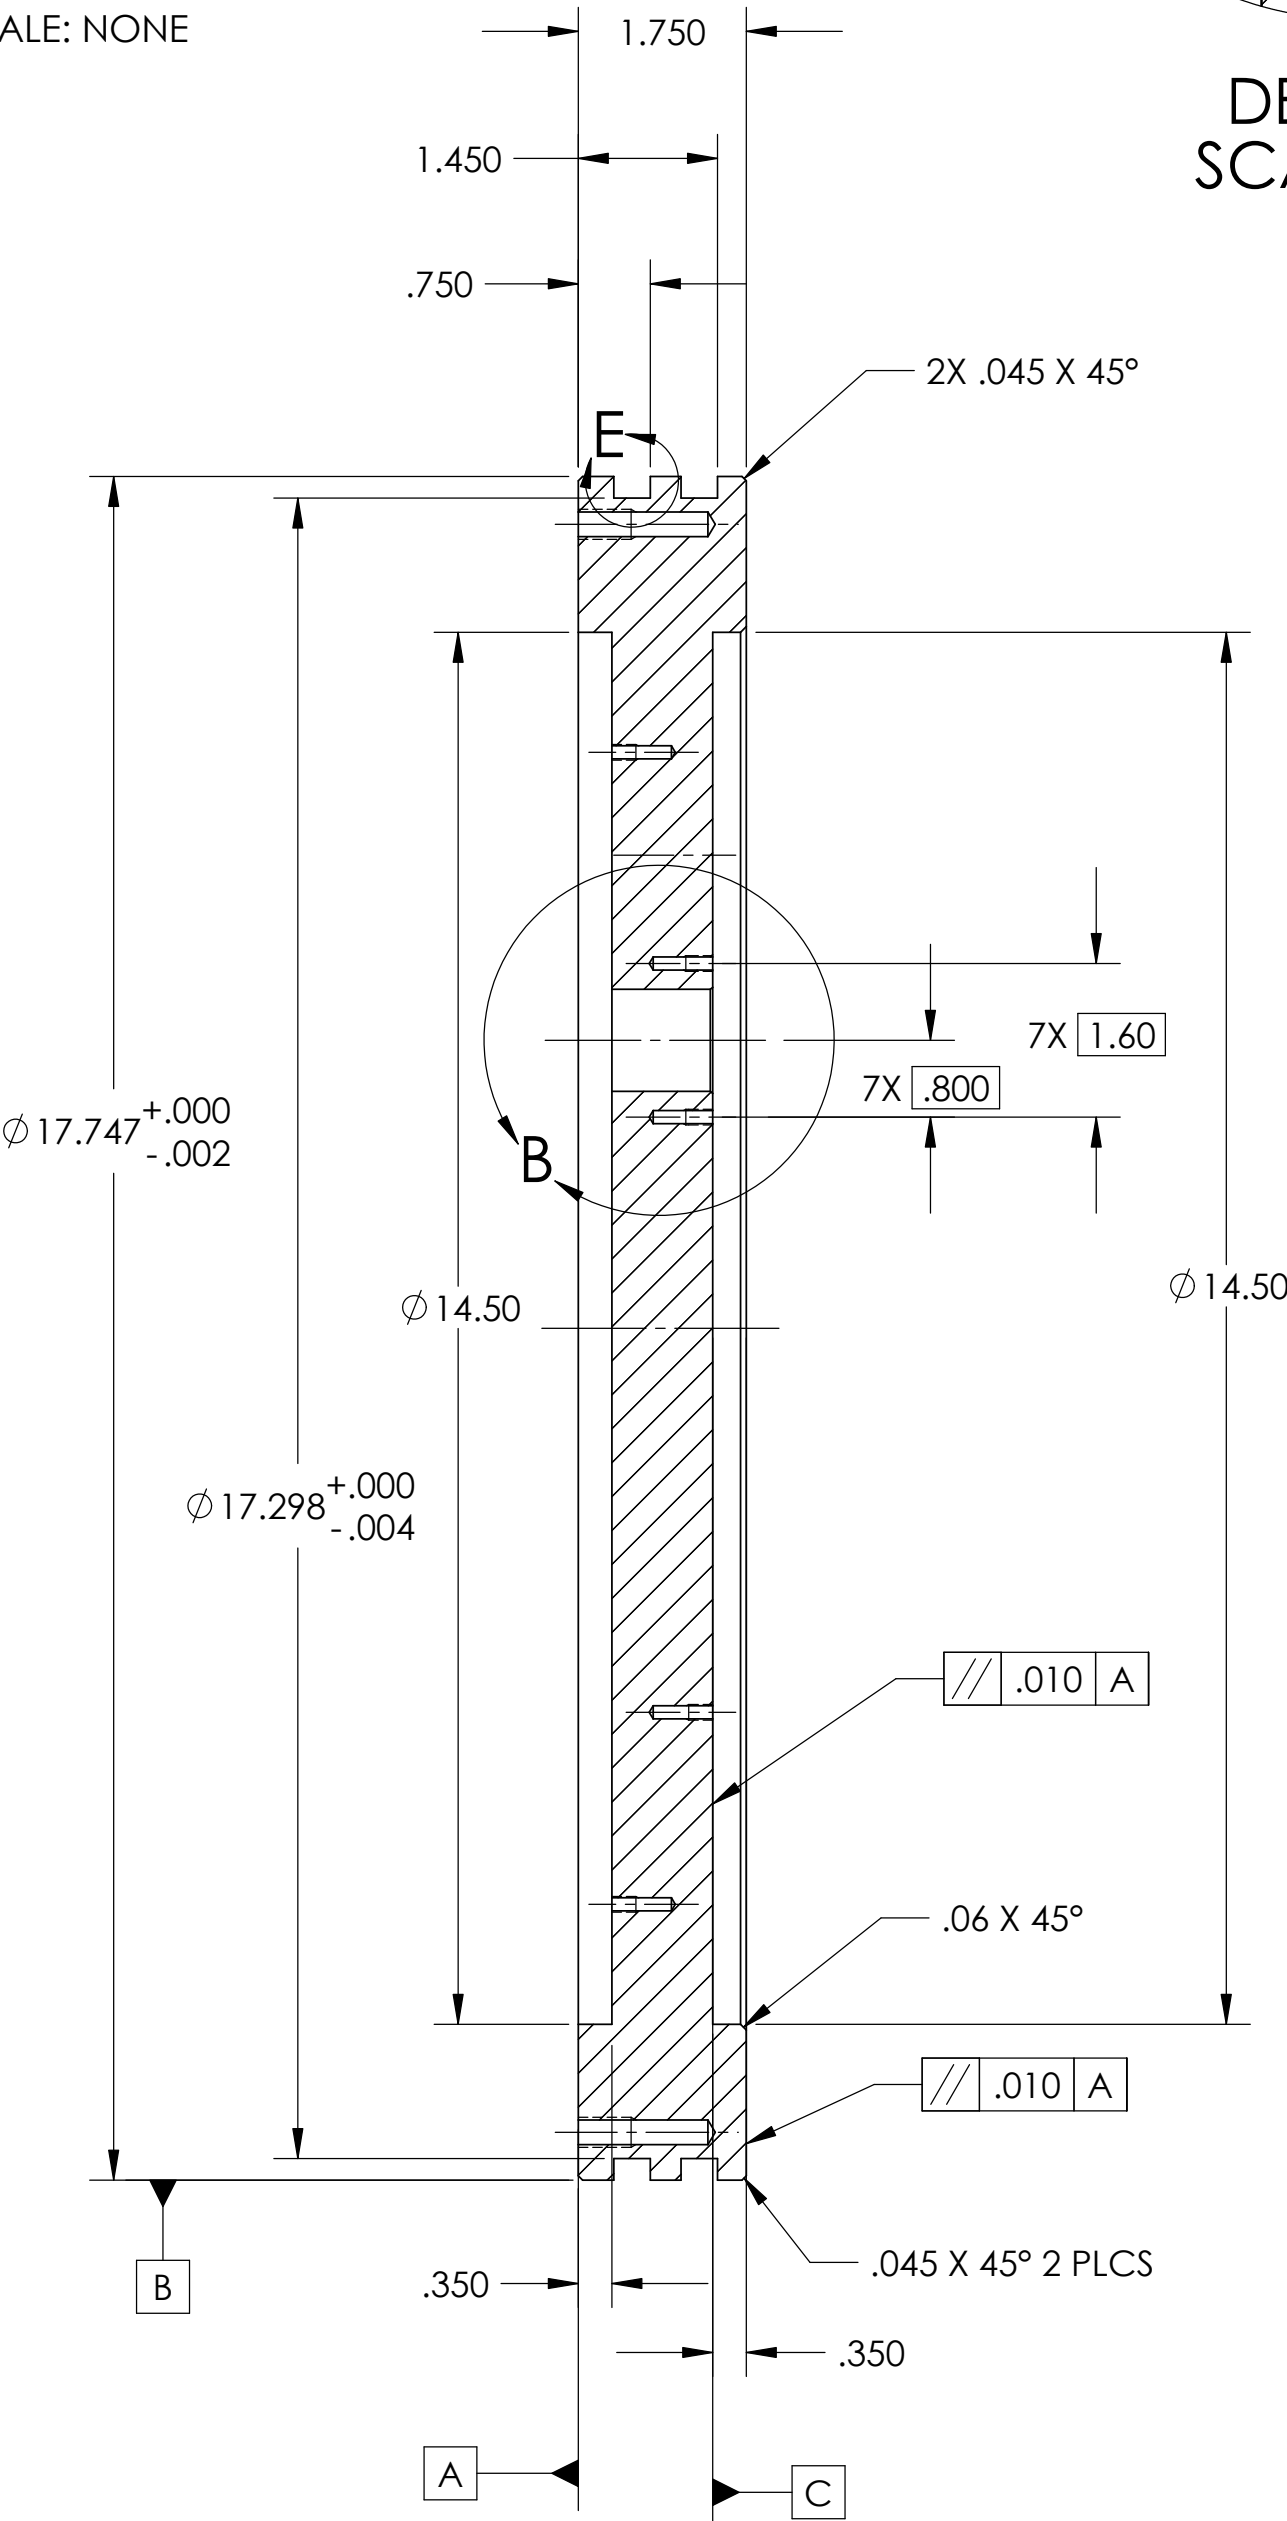

SECTION A-A

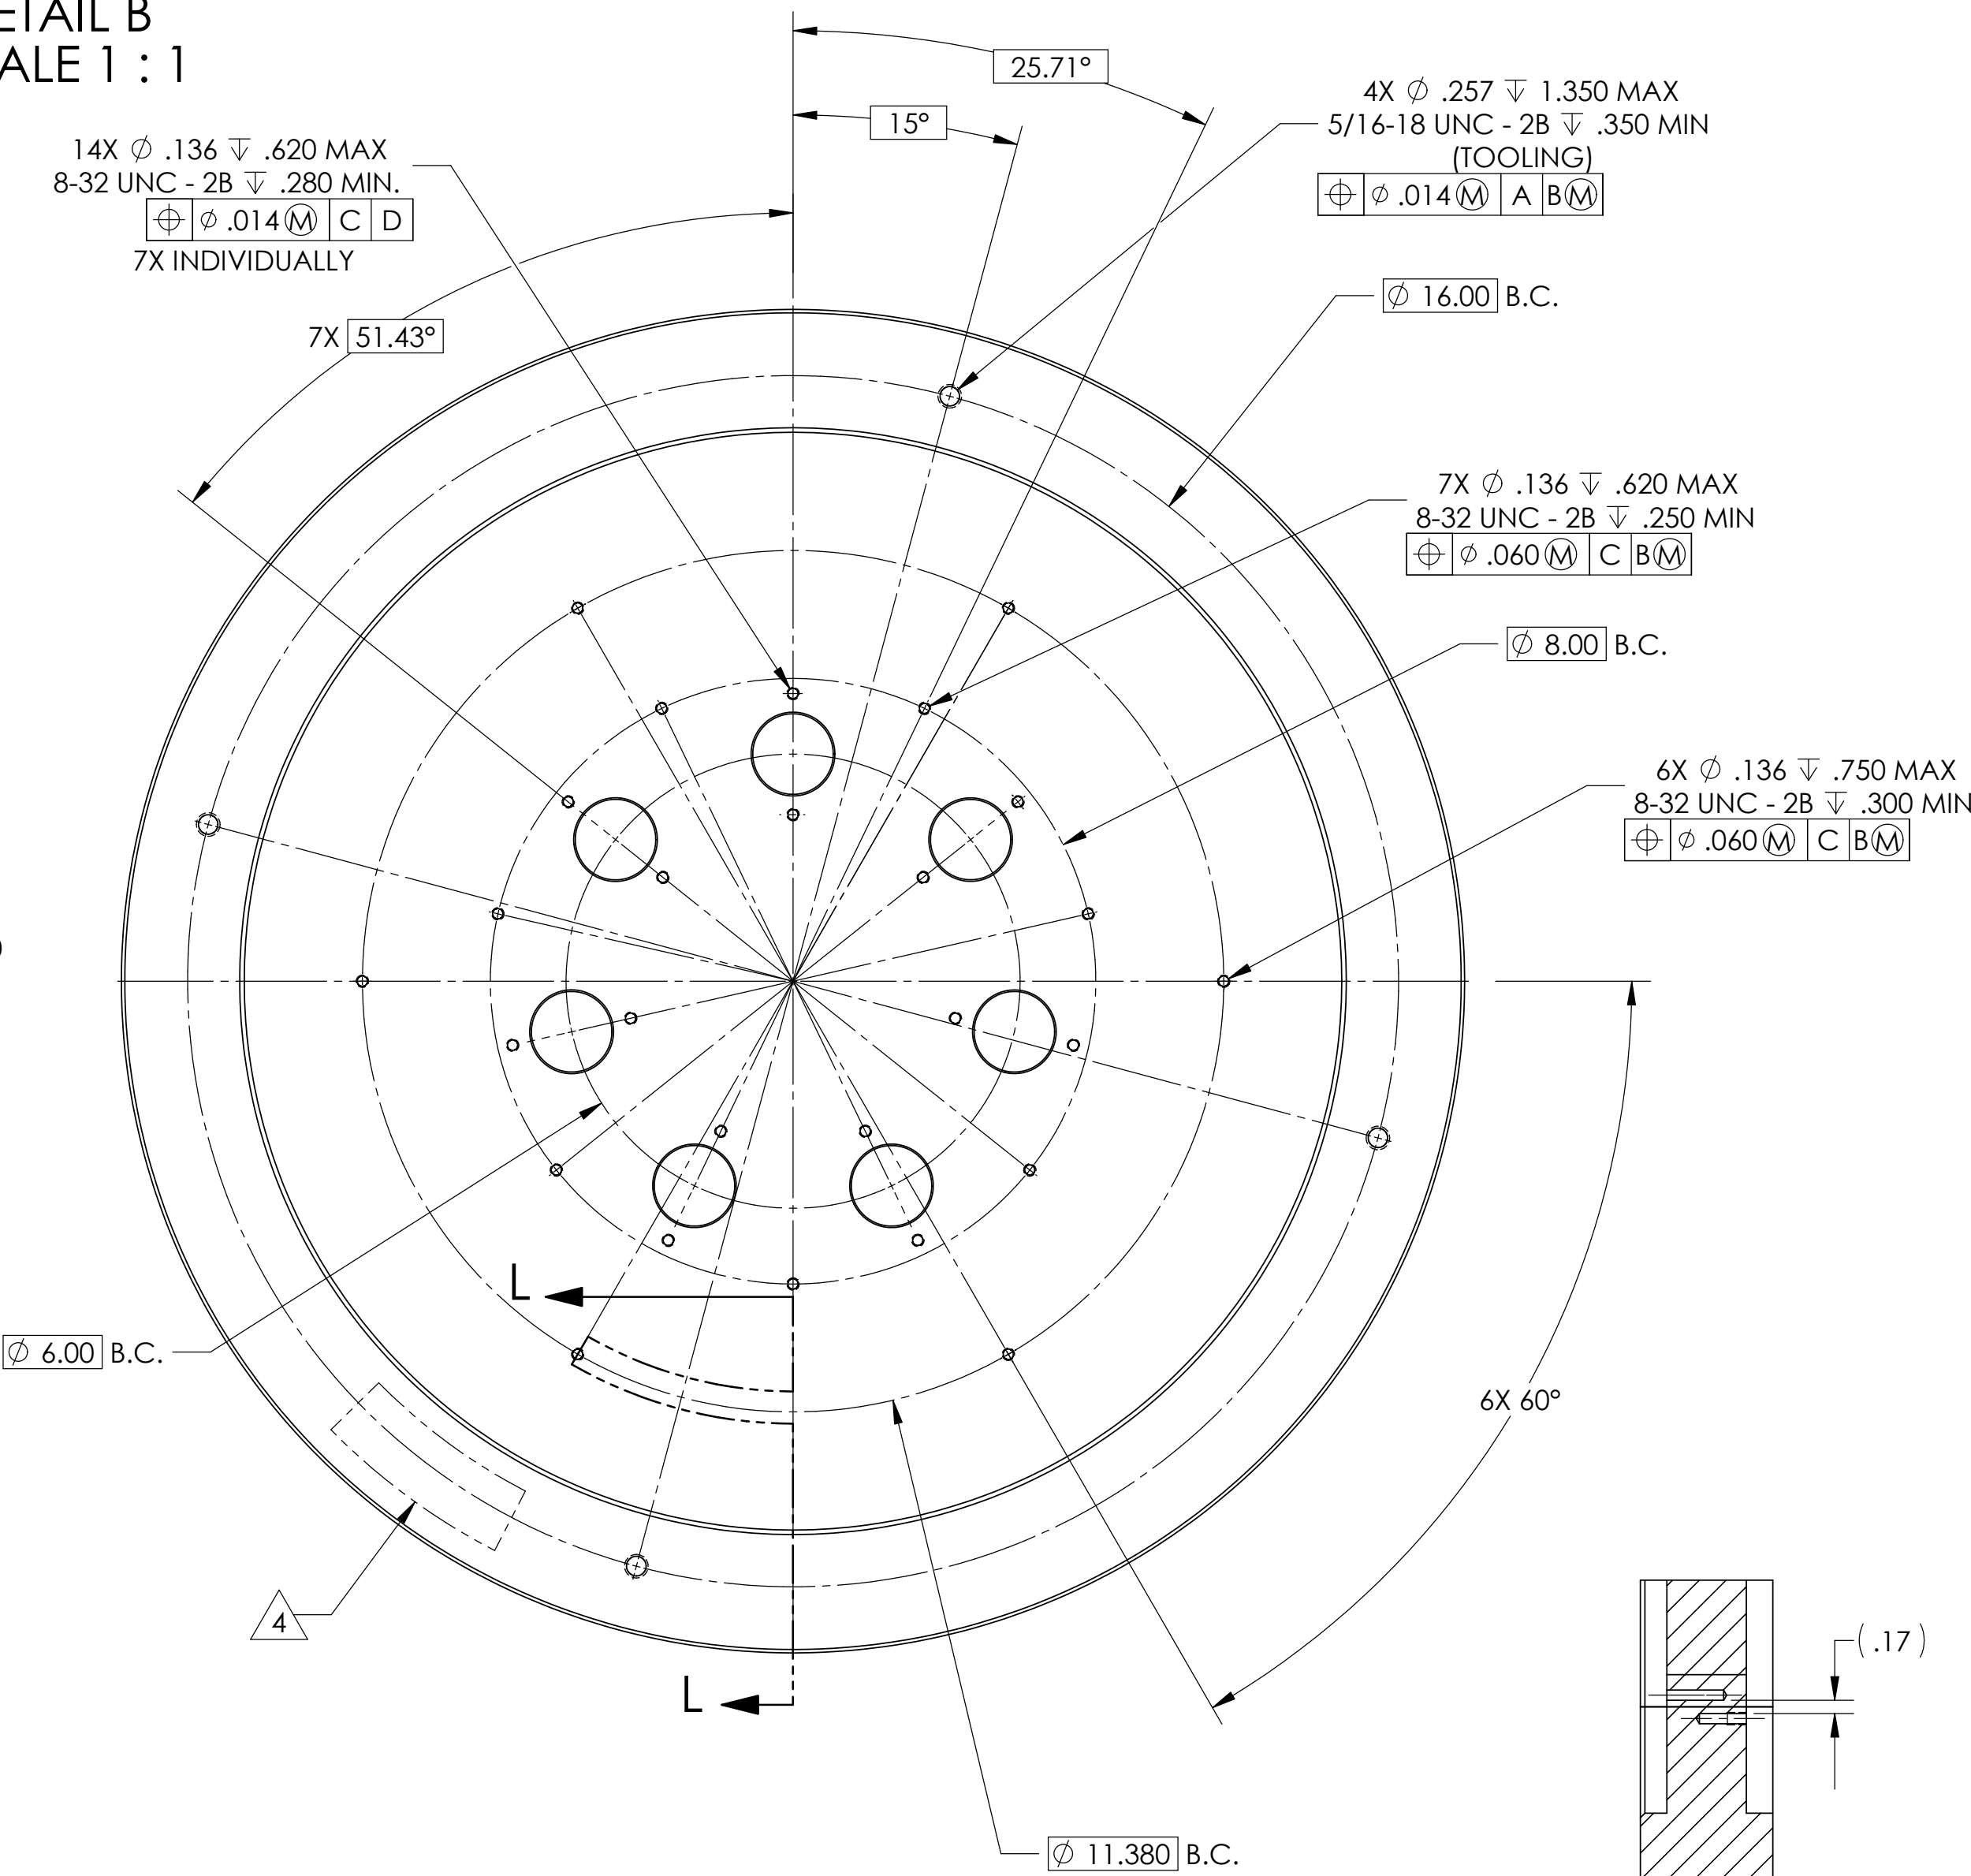

SECTION L-L

DO NOT SCALE DRAWING
INTERPRET DIMENSIONS AND
TOLERANCES IAW ASME Y14.5M-1994
UNLESS OTHERWISE SPECIFIED
DIMENSIONS ARE IN INCHES
TOLERANCES ARE:
ANGULAR ± .5°
FRACTION ± 1/8
DECIMAL .X ± .04
.XX ± .03
.XXX ± .015
HOLES < Ø .500 +.006
-.001
SURFACE 125/
ROUGHNESS
BREAK EDGES .005 - .020
CHAMFER OR RADIUS
FILLET RADII .015 MAX

110563	40008/MARS
NEXT ASSY	USED ON
APPLICATION	

SOLIDWORKS FILE: 110512 SH 1 REV A

PARTS LIST			
CONTRACT NO.	APPROVALS	DATE	
MATERIAL	DRAWN	TURNER	04 OCT 04
FINISH	CHECKED		
	ISSUED	KEEFER	23 DEC 04
	ORIG RELEASE	23 DEC 04	
SIZE	CAGE CODE	DWG. NO.	REV.
D	6T914	110512	A
SCALE	1:2	REF: NONE	SHEET 1 OF 1