
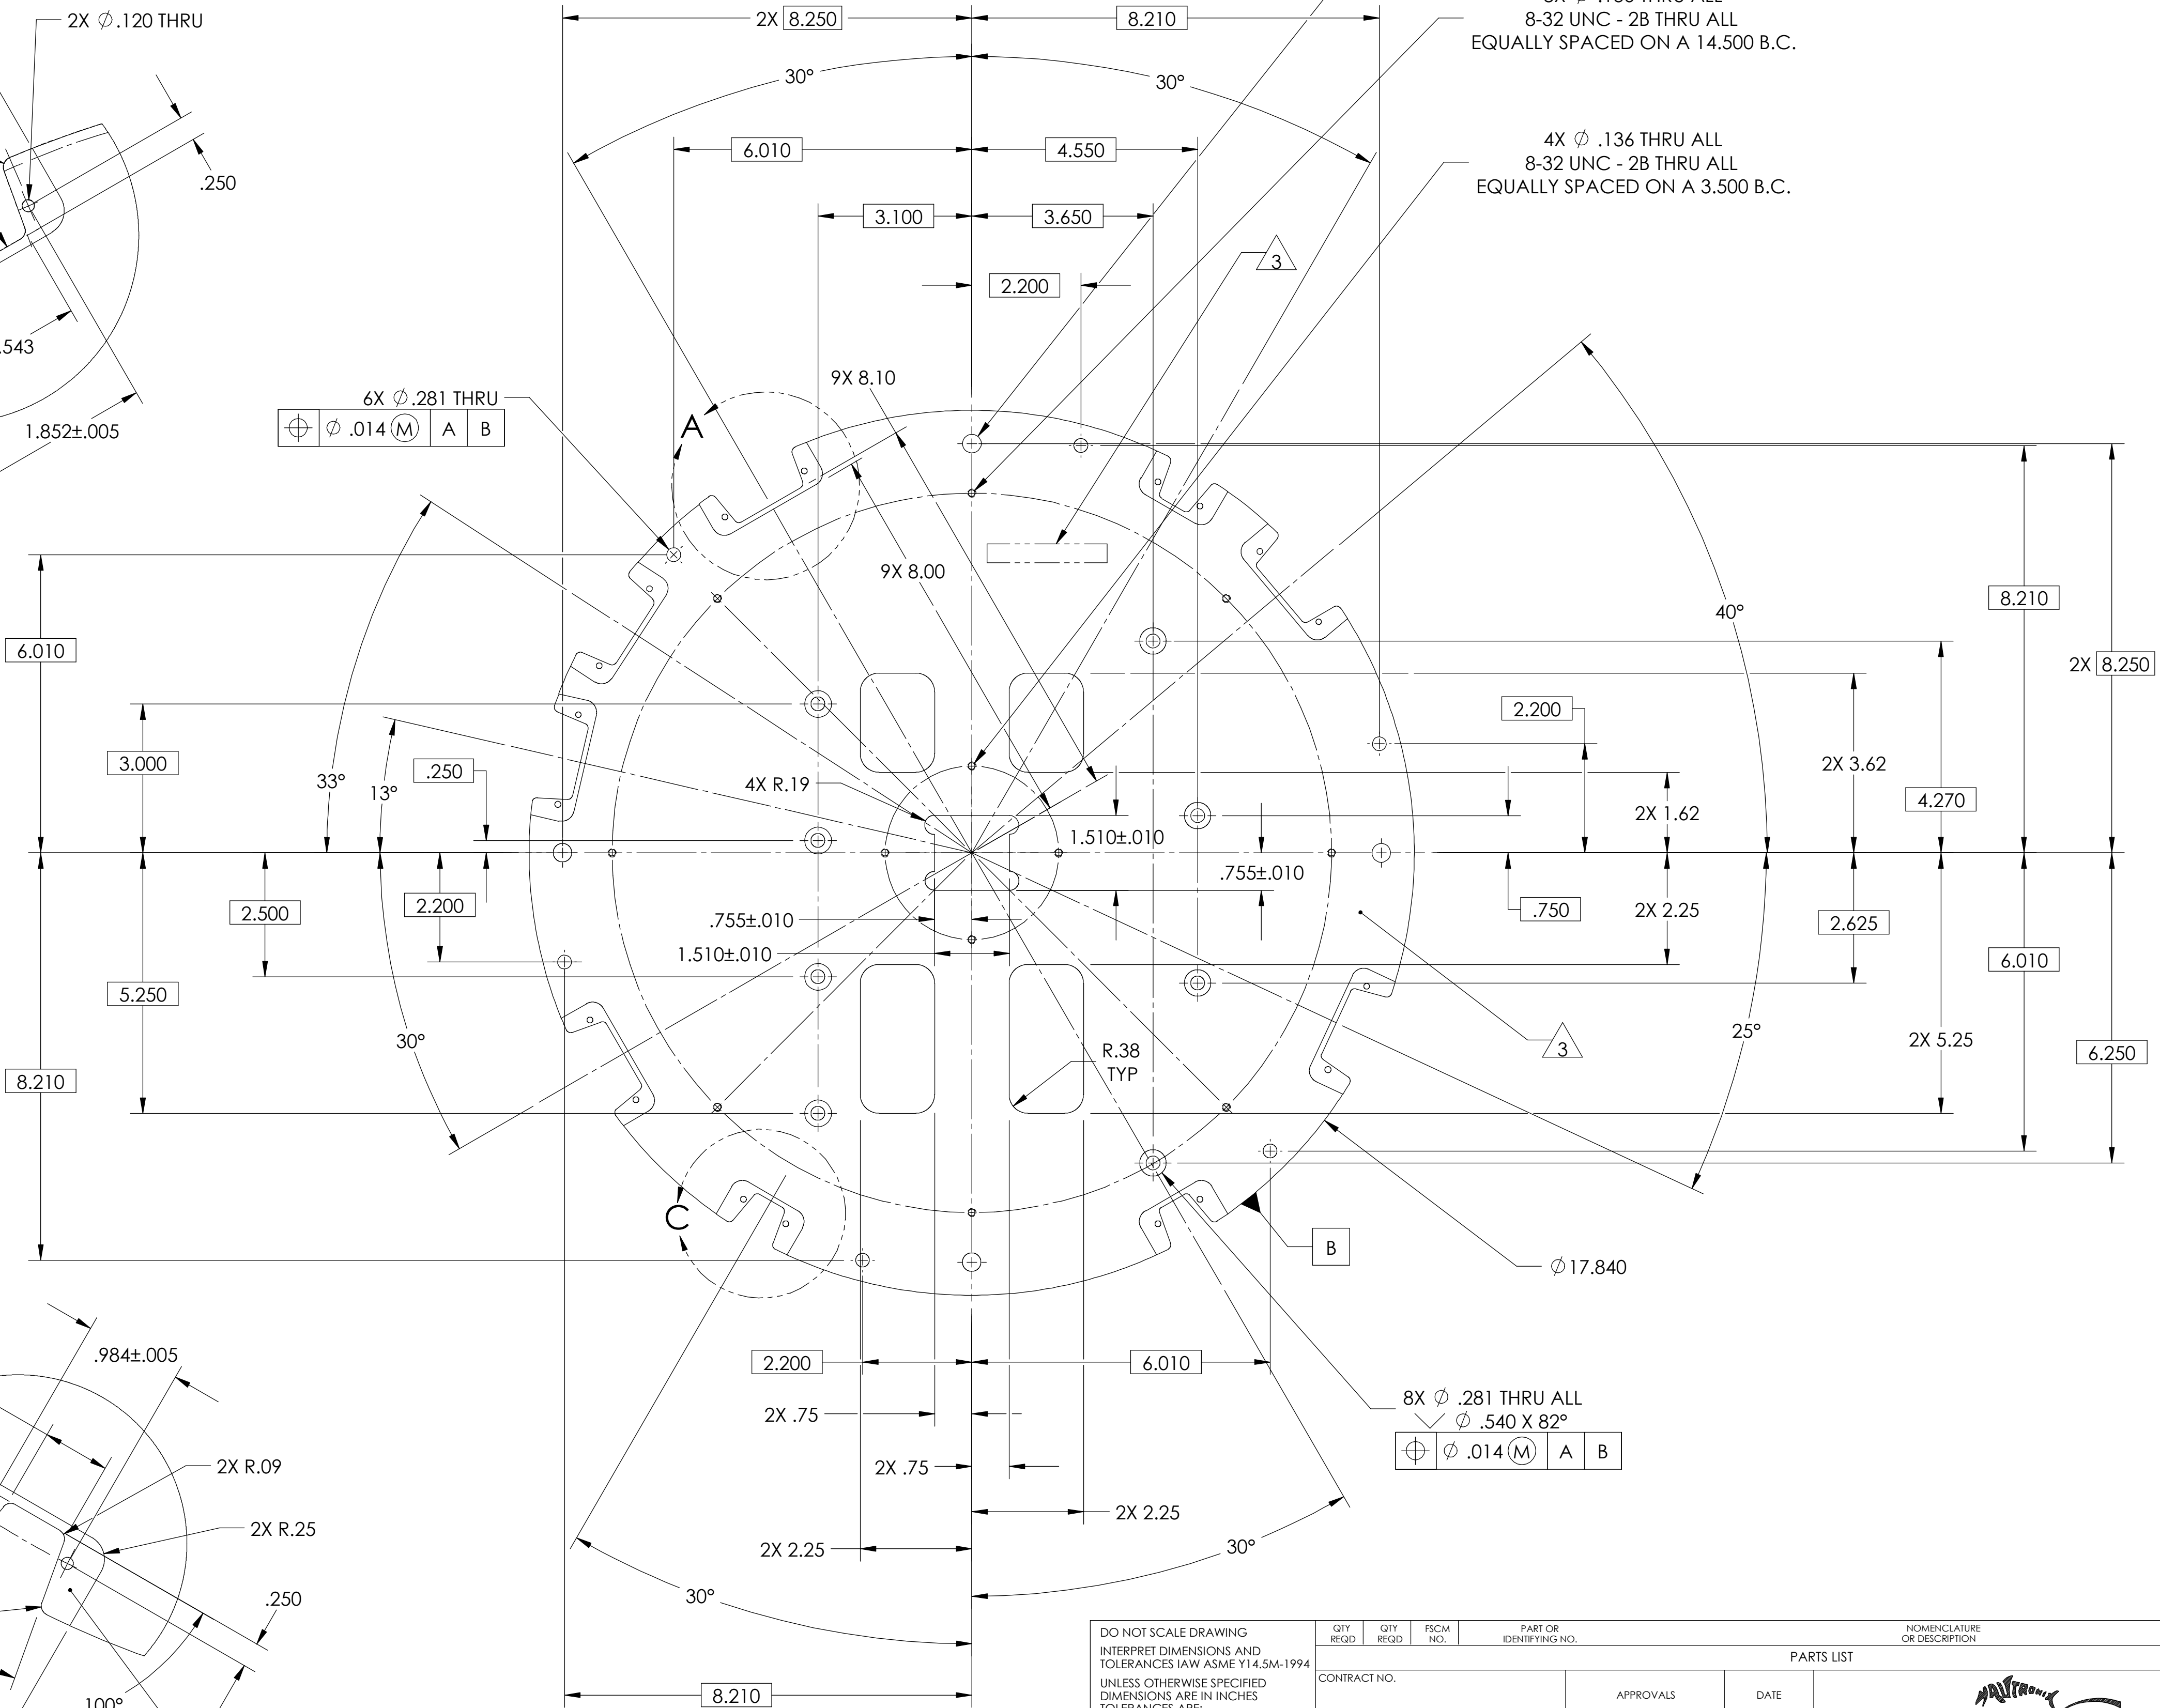
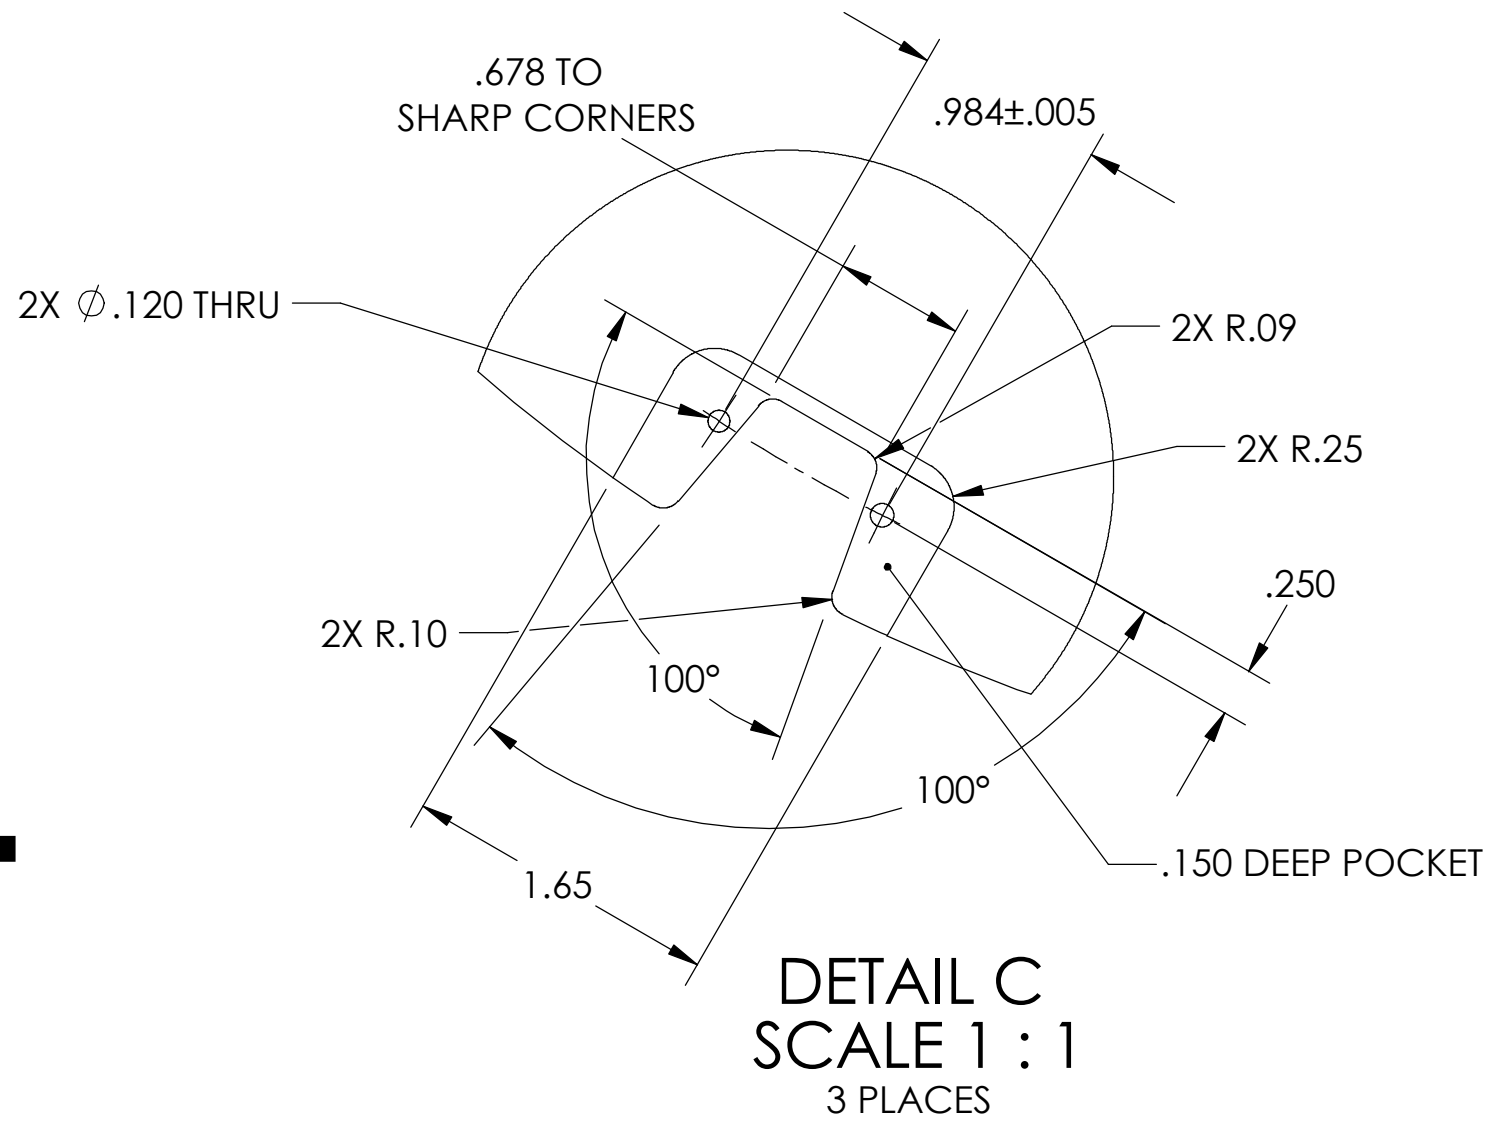


NOTES UNLESS OTHERWISE SPECIFIED:

- 1 MATERIAL: ALUMINUM ALLOY 6061-T651 PLATE IAW QQ-A-250/1.
- 2 FINISH: CHEM FILM IAW MIL-C-5541 CLASS 3.
- 3 IDENTIFY WITH PART NUMBER 110570-001 AND REVISION LETTER USING AN ELECTRIC PENCIL IN AREA INDICATED.

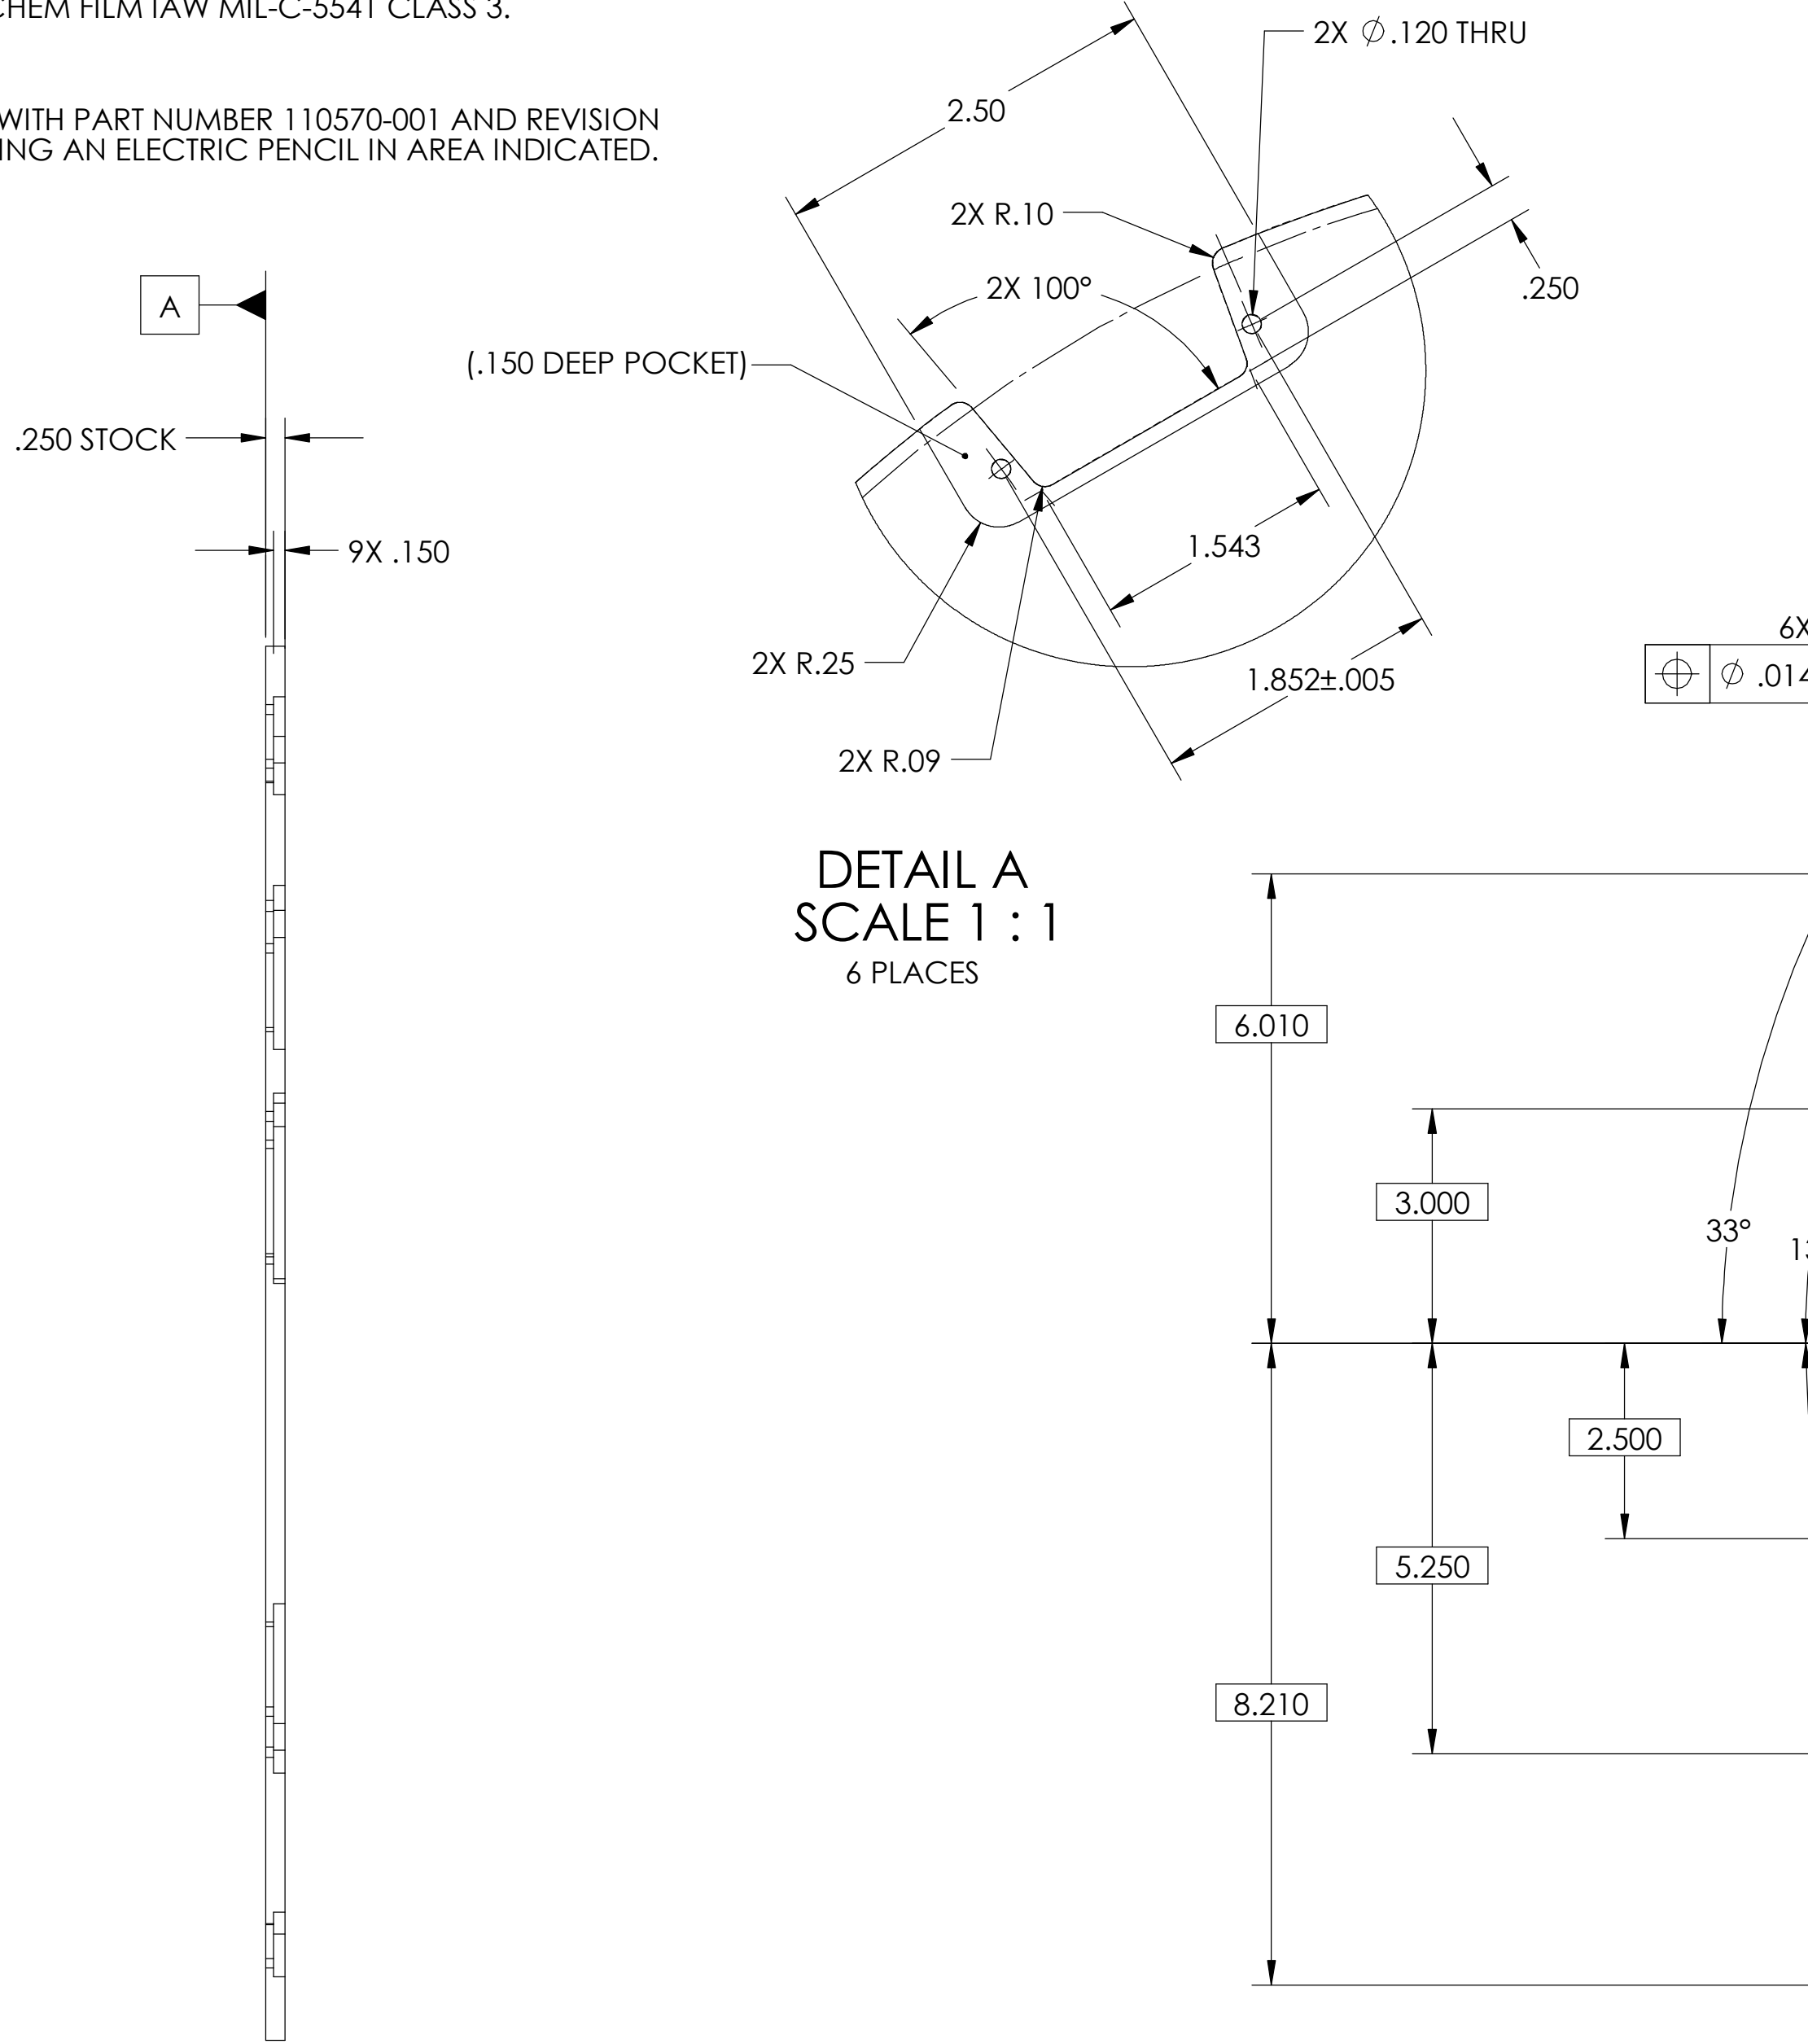

# DRAFT

DETAIL C  
SCALE 1 : 1  
3 PLACES

SOLIDWORKS FILE: 110570 SH 1 REV XA

DO NOT SCALE DRAWING

INTERPRET DIMENSIONS AND TOLERANCES IAW ASME Y14.5M-1994

UNLESS OTHERWISE SPECIFIED DIMENSIONS ARE IN INCHES TOLERANCES ARE:

|                            |                                                  |
|----------------------------|--------------------------------------------------|
| ANGULAR                    | $\pm .5^\circ$                                   |
| FRACTION                   | $\pm 1/8$                                        |
| DECIMAL                    | $.X \pm .06$<br>$.XX \pm .03$<br>$.XXX \pm .015$ |
| HOLES $< \varnothing .500$ | $+ .006$<br>$- .001$                             |
| SURFACE ROUGHNESS          | $\sqrt{125}$                                     |
| BREAK EDGES                | $.005 - .020$                                    |
| CHAMFER OR RADIUS          |                                                  |
| FILLET RADII               | .015 MAX                                         |

| QTY REQD                                                                                         |  | QTY REGD | FSCM NO. | PART OR IDENTIFYING NO.                                                                          |  | NOMENCLATURE OR DESCRIPTION |  |   |  |           |  |           |  |         |  |        |  |
|--------------------------------------------------------------------------------------------------|--|----------|----------|--------------------------------------------------------------------------------------------------|--|-----------------------------|--|---|--|-----------|--|-----------|--|---------|--|--------|--|
| PARTS LIST                                                                                       |  |          |          |                                                                                                  |  |                             |  |   |  |           |  |           |  |         |  |        |  |
| CONTRACT NO.                                                                                     |  |          |          | APPROVALS                                                                                        |  | DATE                        |  | <div></div> <div>END PLATE, OUTER CISCO CHASSIS</div> |  |           |  |           |  |         |  |        |  |
| MATERIAL                                                                                         |  |          |          | DRAWN                                                                                            |  | TURNER                      |  |   |  | 04 OCT 04 |  |           |  |         |  |        |  |
| <div></div> |  |          |          | CHECKED                                                                                          |  | P. DEXTER                   |  |   |  | 03 NOV 04 |  |           |  |         |  |        |  |
|                                                                                                  |  |          |          | ISSUED                                                                                           |  | XXXXXX                      |  |   |  | XX XXX XX |  |           |  |         |  |        |  |
| FINISH                                                                                           |  |          |          | <div></div> |  |                             |  |   |  | SIZE      |  | CAGE CODE |  | DWG NO. |  | REV.   |  |
|                                                                                                  |  |          |          |                                                                                                  |  |                             |  |   |  | D         |  | 6T914     |  | 110570  |  | A      |  |
|                                                                                                  |  |          |          | ORIG RELEASE                                                                                     |  | XX XXX XX                   |  | SCALE   |  | 1:2       |  | REF: NONE |  | SHEET   |  | 1 OF 1 |  |