


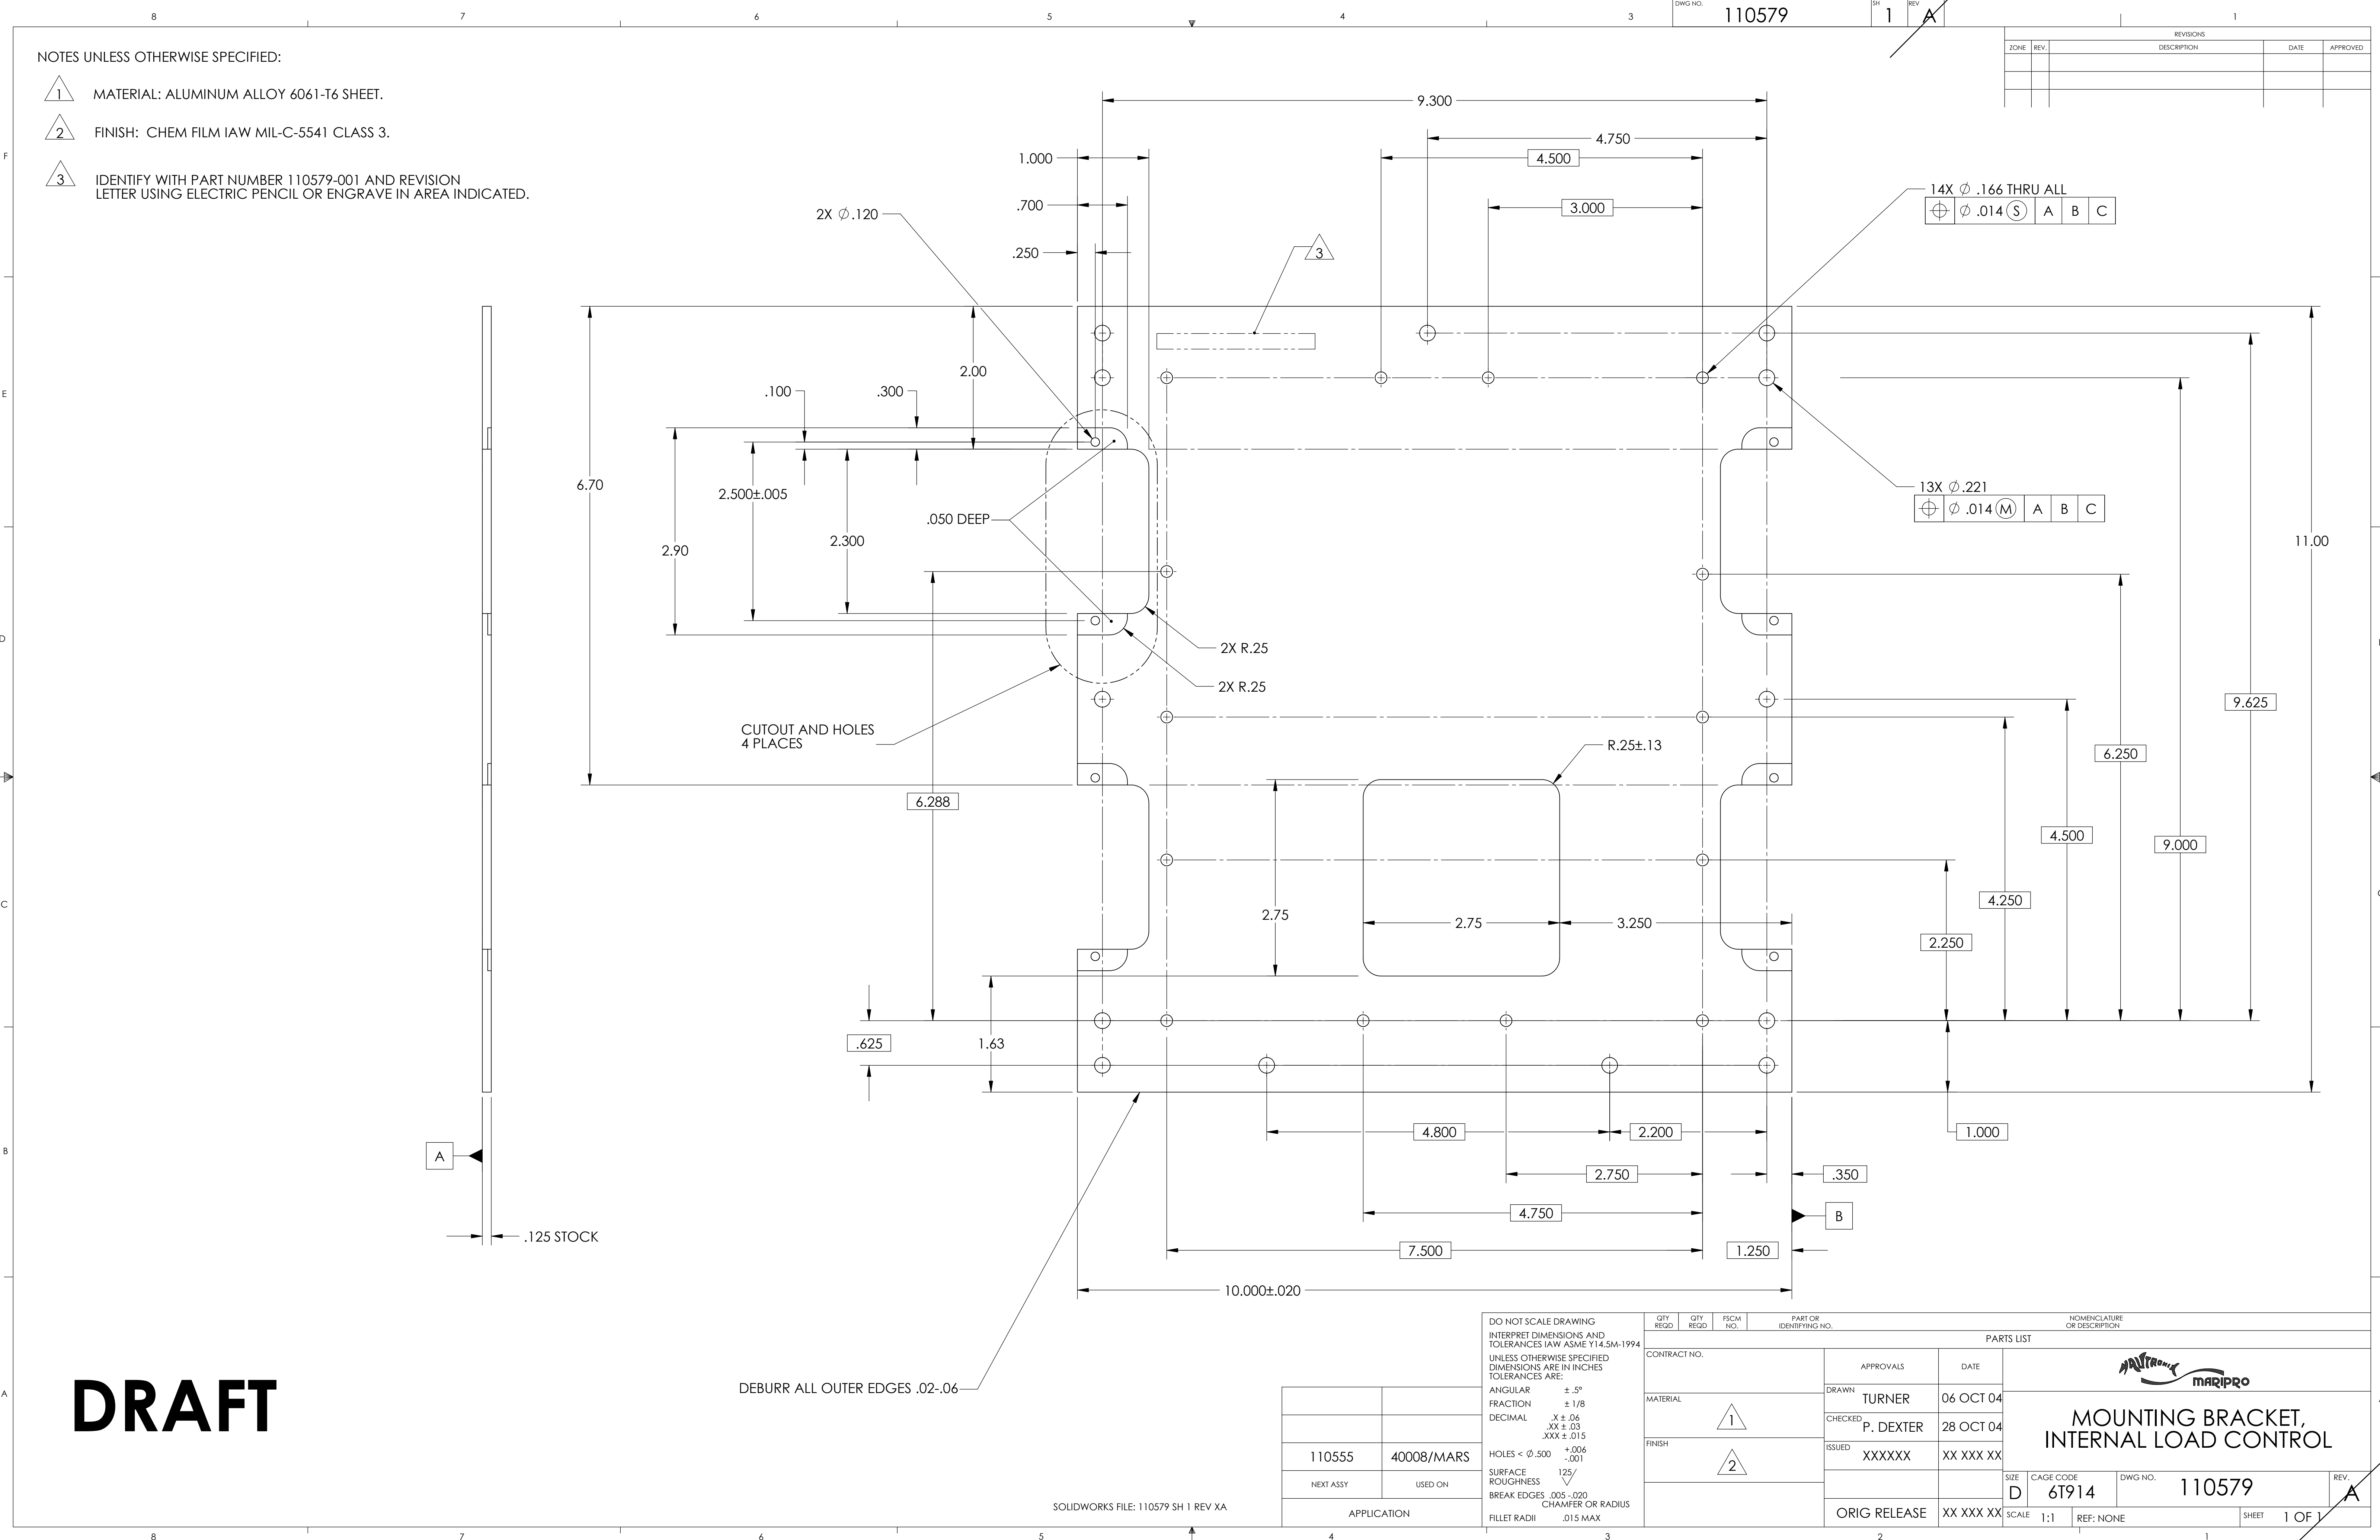

- NOTES UNLESS OTHERWISE SPECIFIED:
- 1 MATERIAL: ALUMINUM ALLOY 6061-T6 SHEET.
 - 2 FINISH: CHEM FILM IAW MIL-C-5541 CLASS 3.
 - 3 IDENTIFY WITH PART NUMBER 110579-001 AND REVISION LETTER USING ELECTRIC PENCIL OR ENGRAVE IN AREA INDICATED.

REVISIONS			
ZONE	REV.	DESCRIPTION	DATE

QTY REQD		QTY REQD		FSCM NO.		PART OR IDENTIFYING NO.		NOMENCLATURE OR DESCRIPTION			
PARTS LIST								 MOUNTING BRACKET, INTERNAL LOAD CONTROL SIZE CAGE CODE DWG. NO. REV. D 6T914 110579 A SCALE 1:1 REF: NONE SHEET 1 OF 1			
CONTRACT NO.		APPROVALS		DATE							
MATERIAL		DRAWN		TURNER		06 OCT 04					
FINISH		CHECKED		P. DEXTER		28 OCT 04					
		ISSUED		XXXXXX		XX XXX XX					
		ORIG RELEASE		XX XXX XX							

DO NOT SCALE DRAWING
INTERPRET DIMENSIONS AND TOLERANCES IAW ASME Y14.5M-1994
UNLESS OTHERWISE SPECIFIED DIMENSIONS ARE IN INCHES
TOLERANCES ARE:
ANGULAR ±.5°
FRACTION ± 1/8
DECIMAL .X ± .04
.XX ± .03
.XXX ± .015
HOLES < Ø.500 +.006
-.001
SURFACE ROUGHNESS 125/
BREAK EDGES .005-.020
CHAMFER OR RADIUS
FILLET RADII .015 MAX

110555	40008/MARS
NEXT ASSY	USED ON
APPLICATION	

SOLIDWORKS FILE: 110579 SH 1 REV XA