

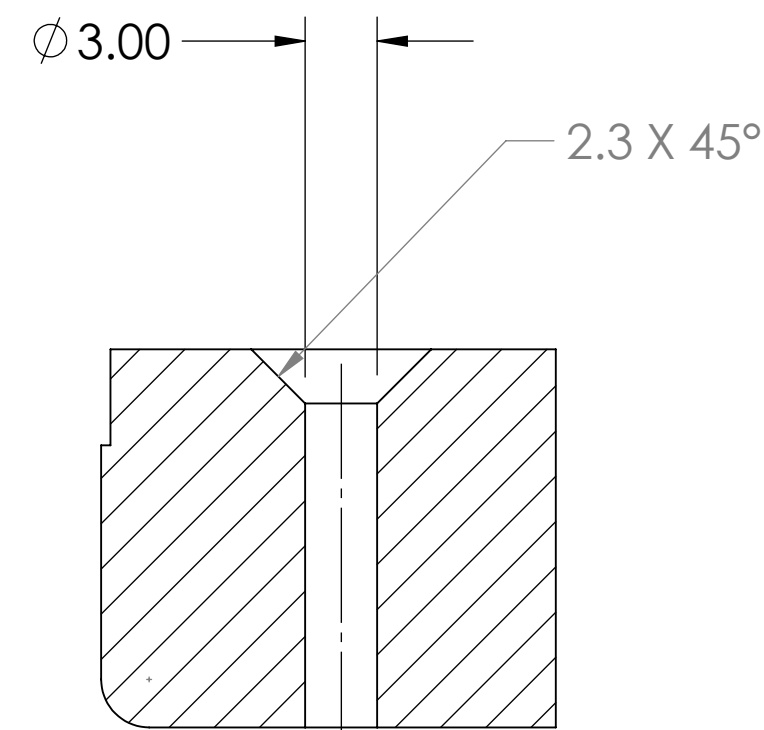
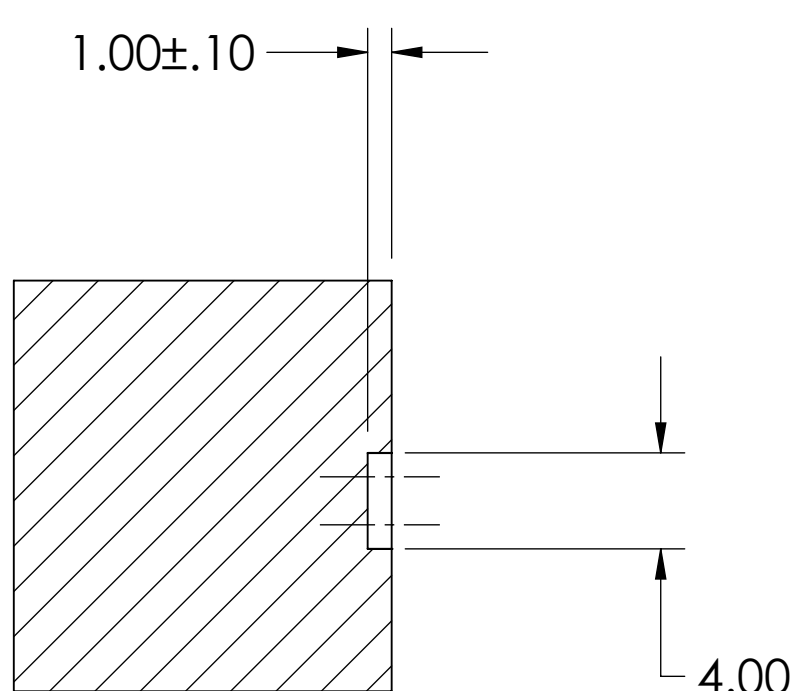
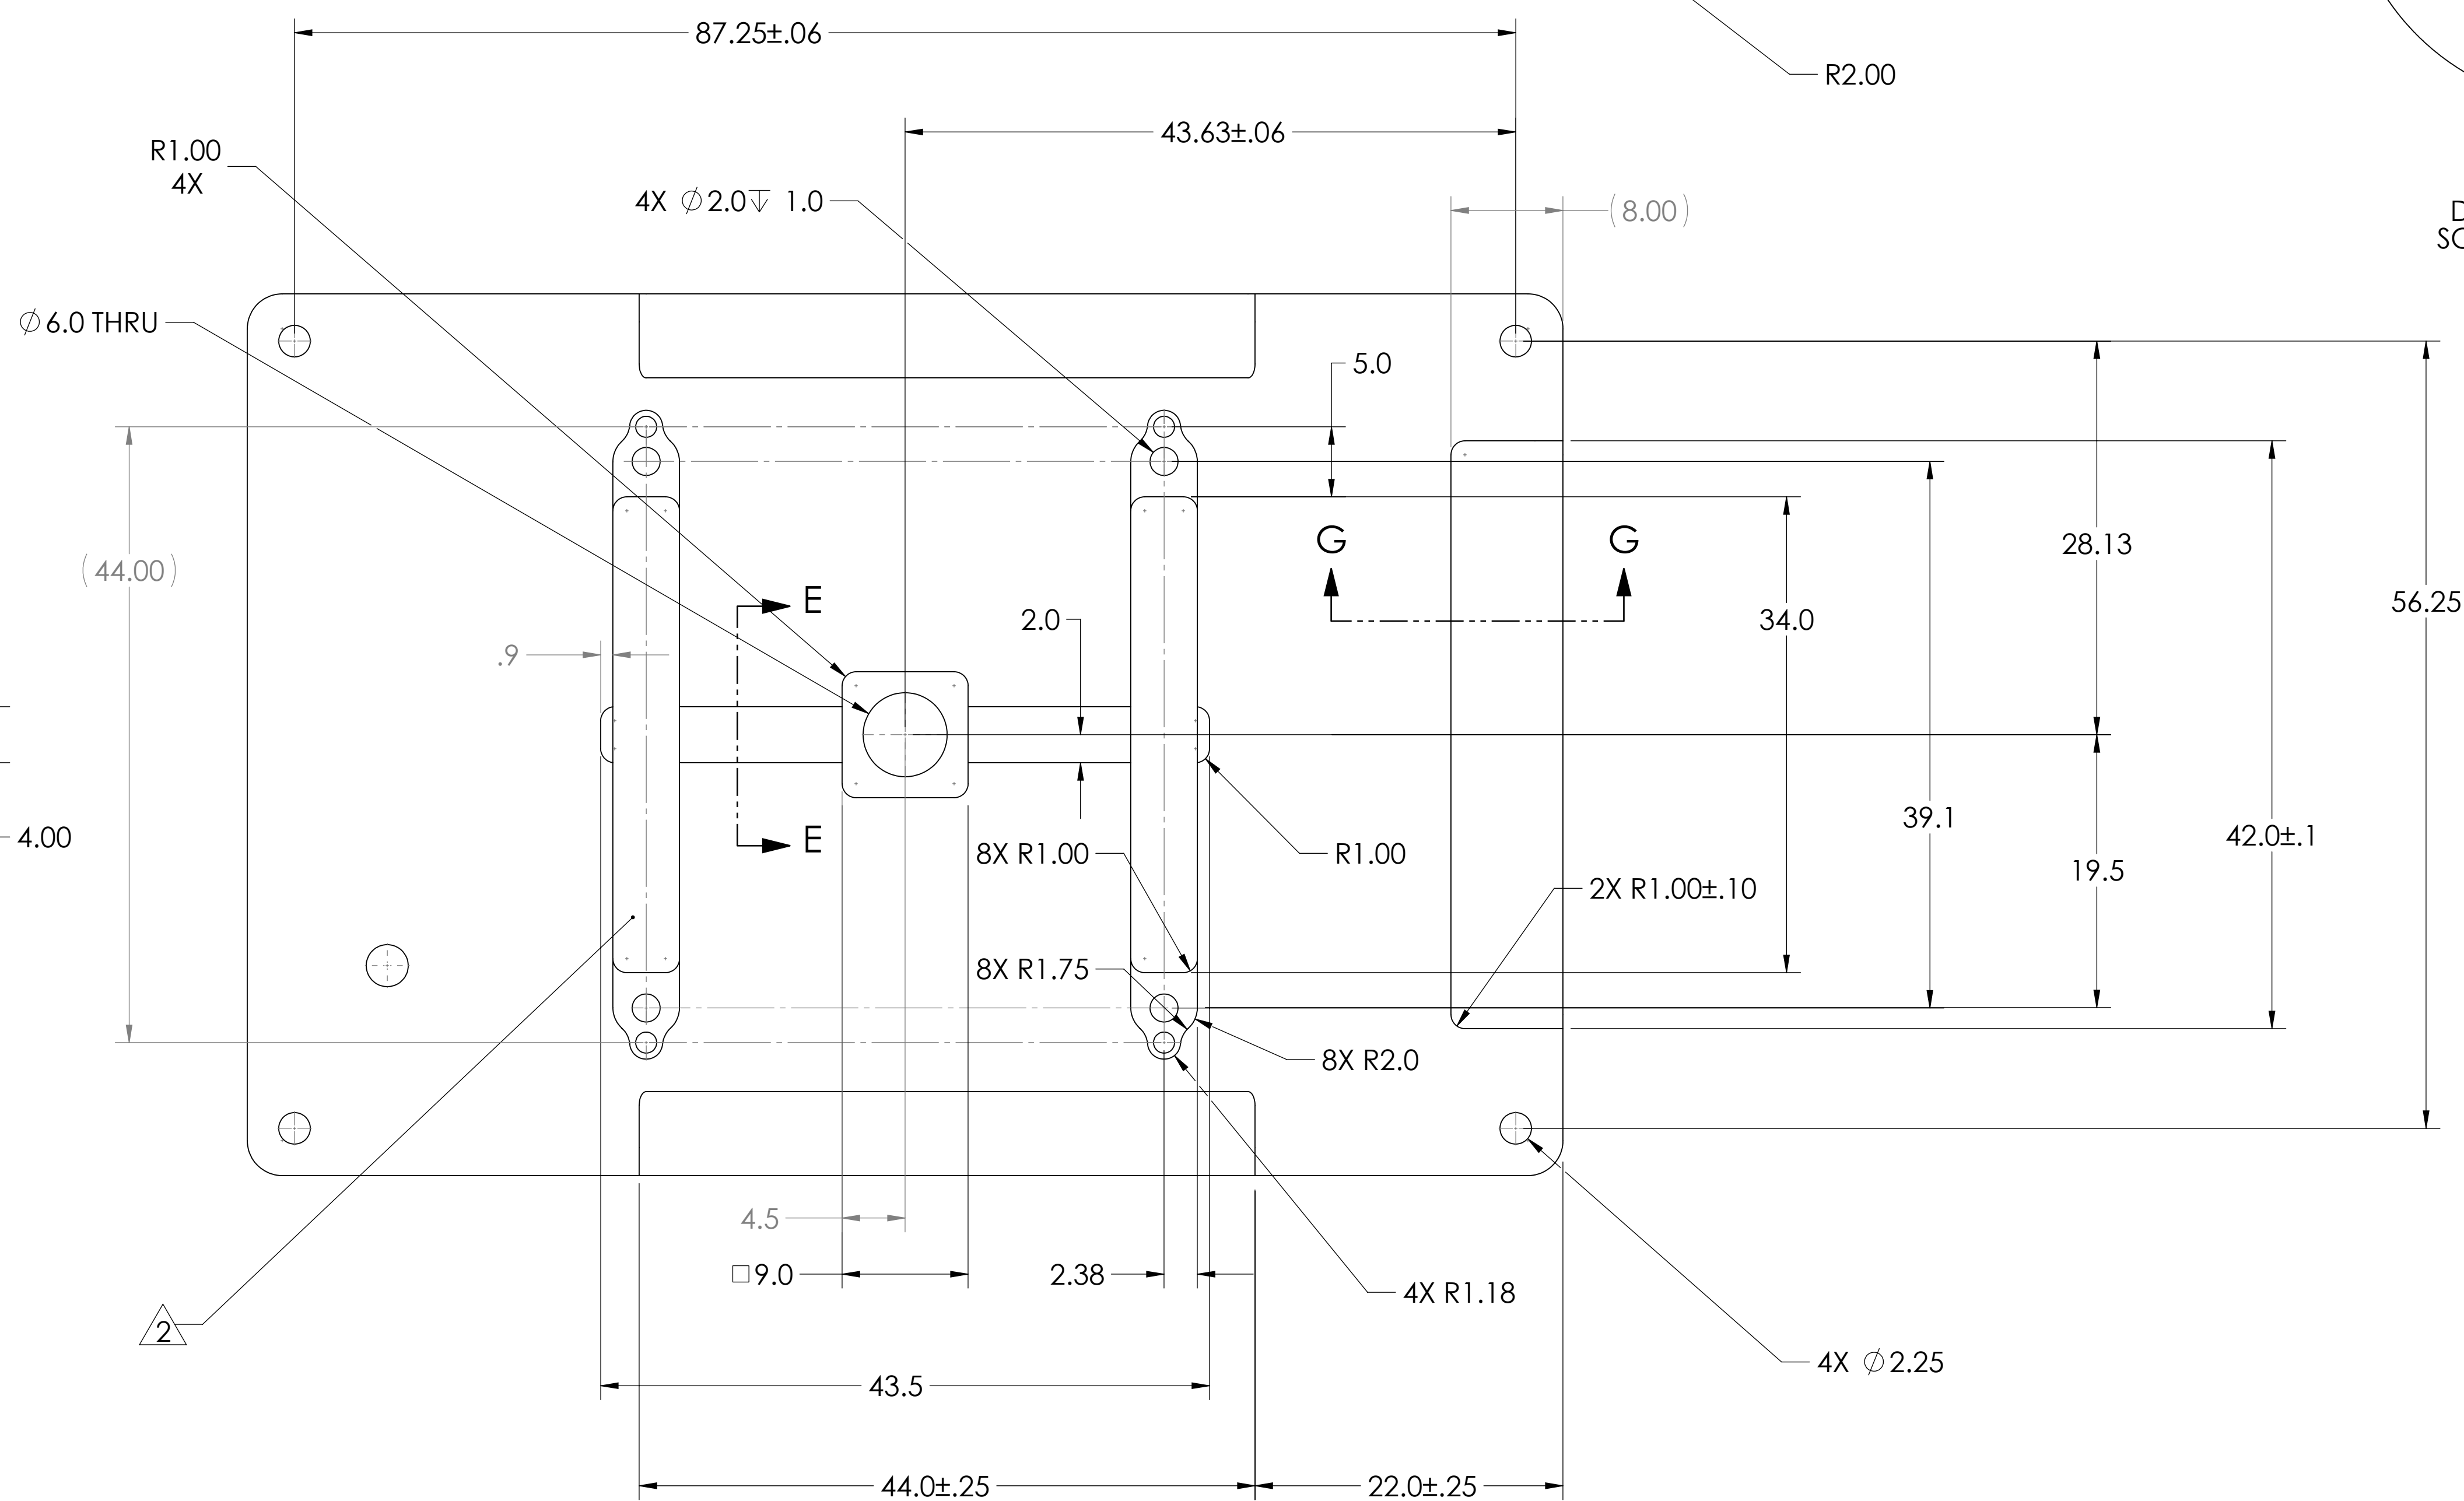
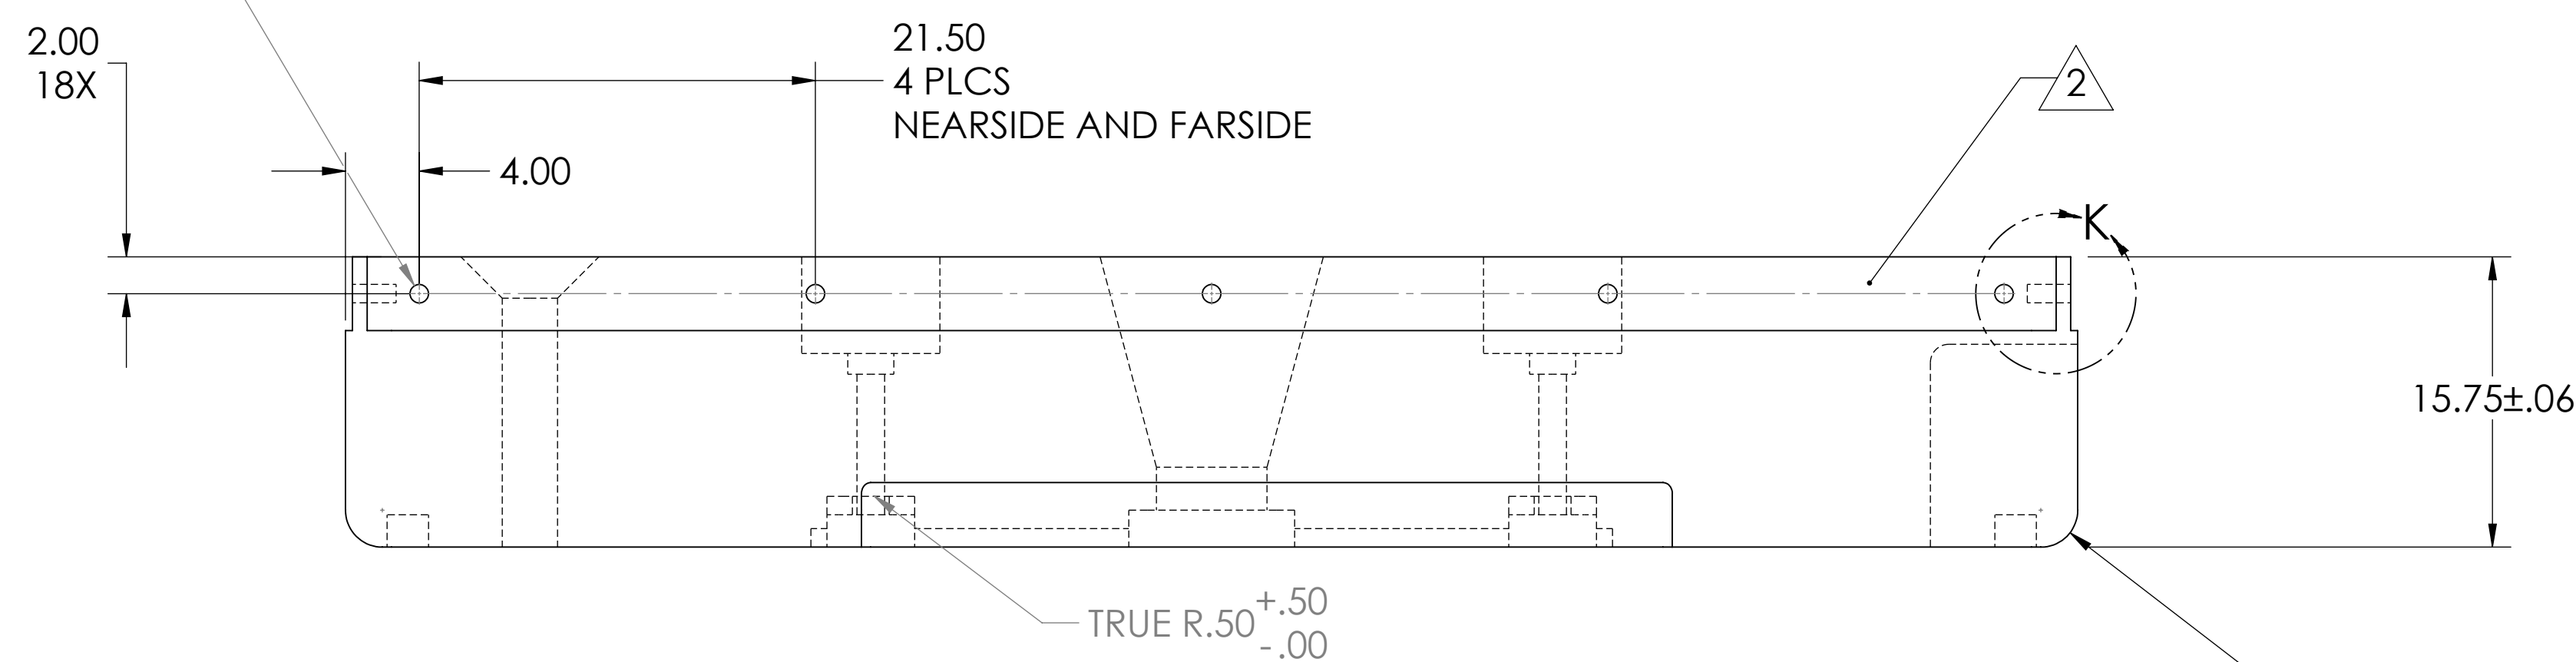


3 COATING: POLYURETHANE, COLOR YELLOW, 3-5 mm THICKNESS.


REVISIONS				
ZONE	REV.	DESCRIPTION	DATE	APPROVED
	A	INITIAL RELEASE PER ECO 42532	07 JAN 05	KEEFER

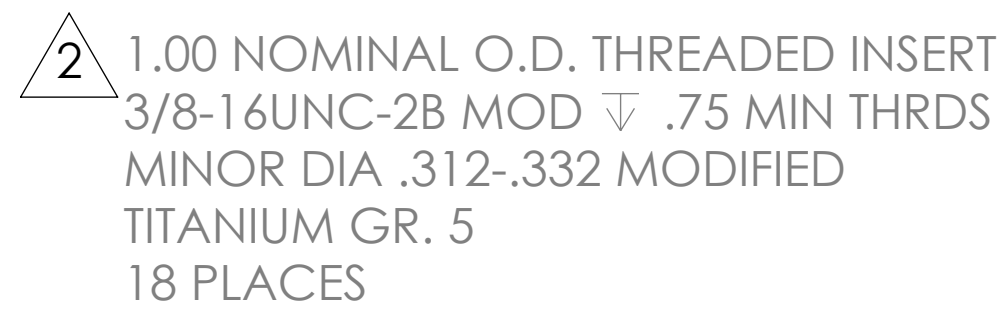


SECTION F-F
SCALE 1 : 8

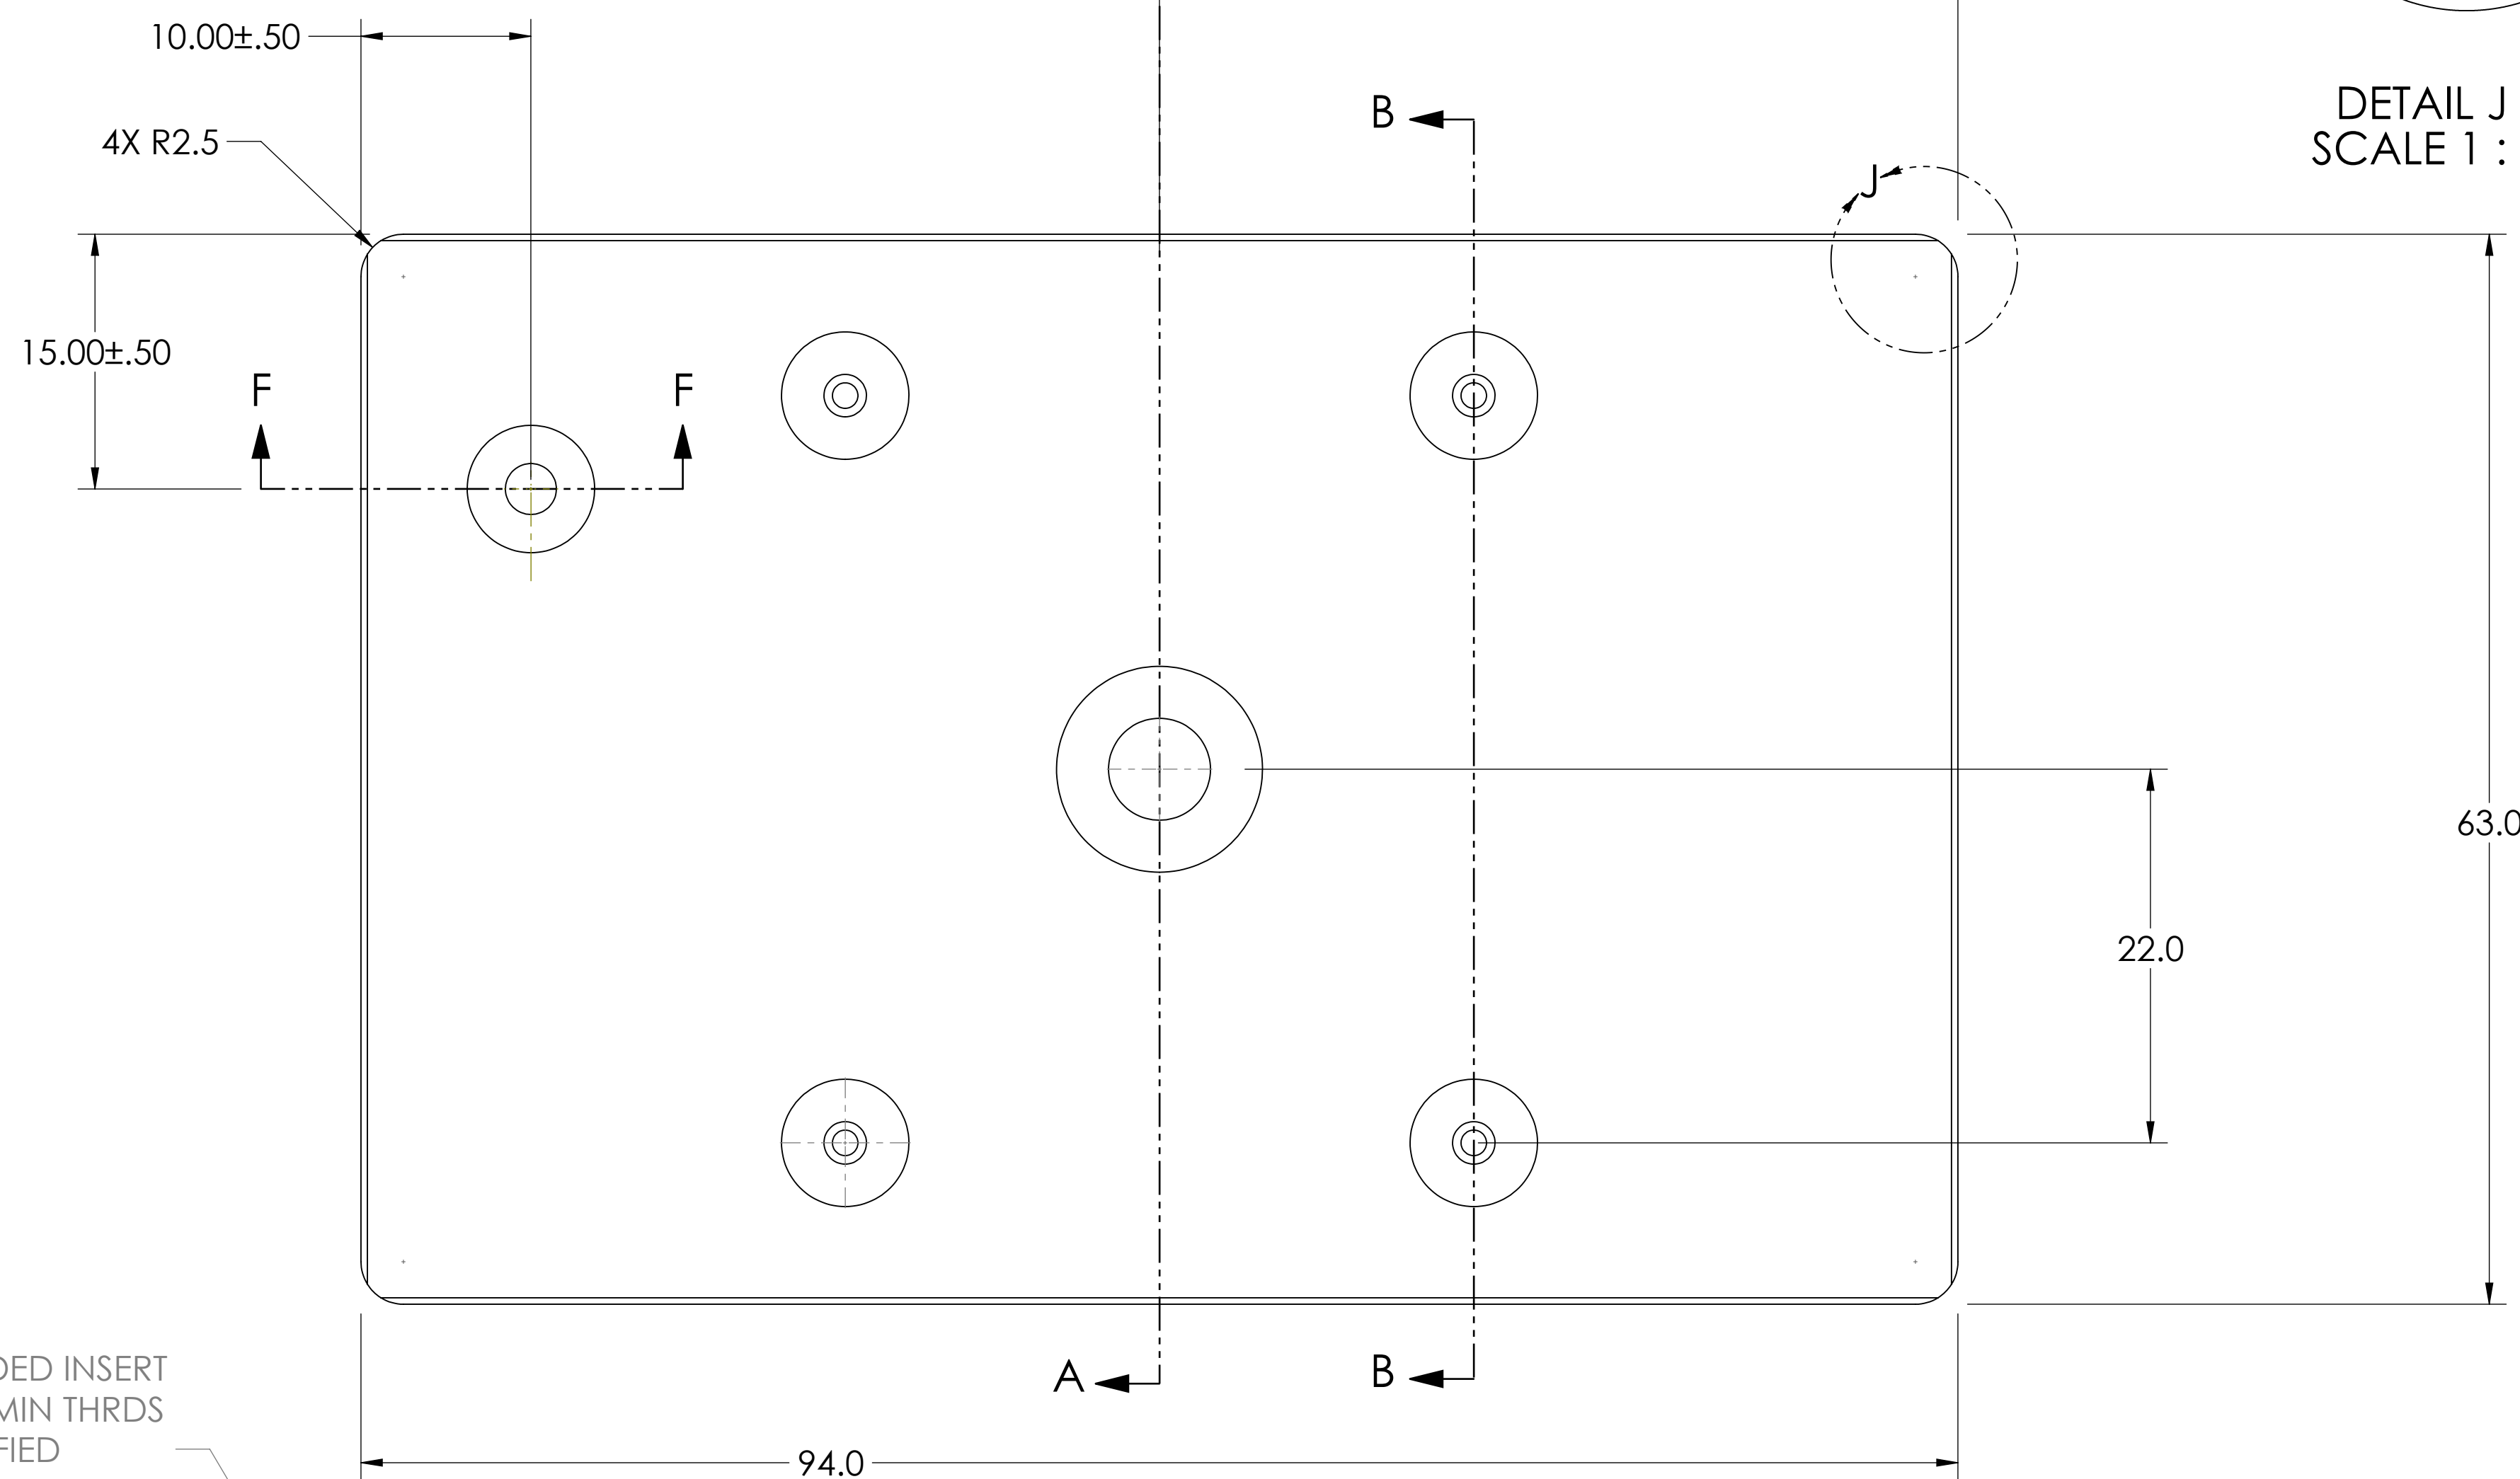


SECTION E-E
SCALE 1 : 8

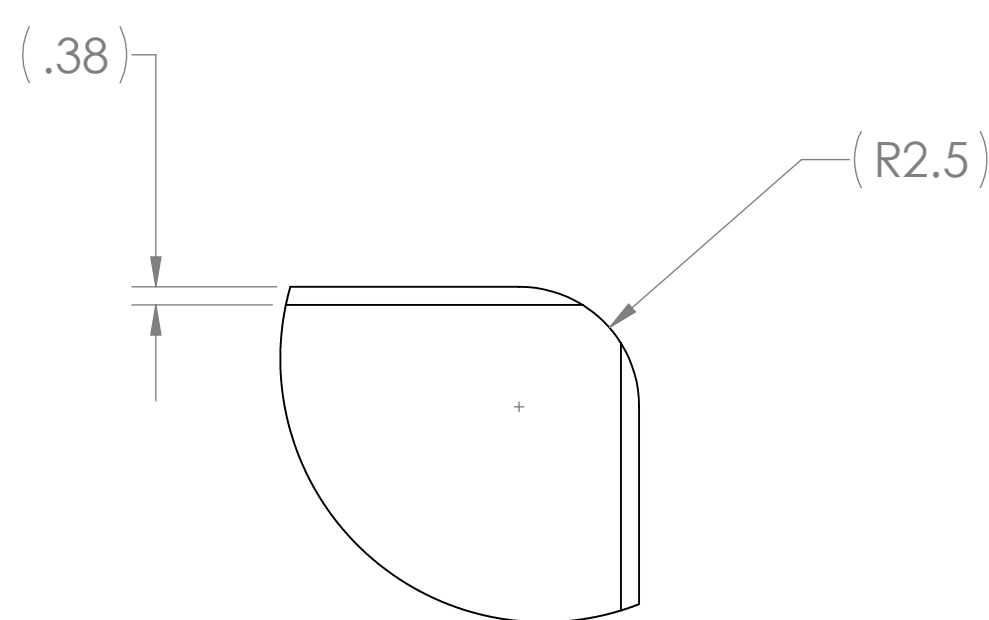


DETAIL J
SCALE 1 : 4

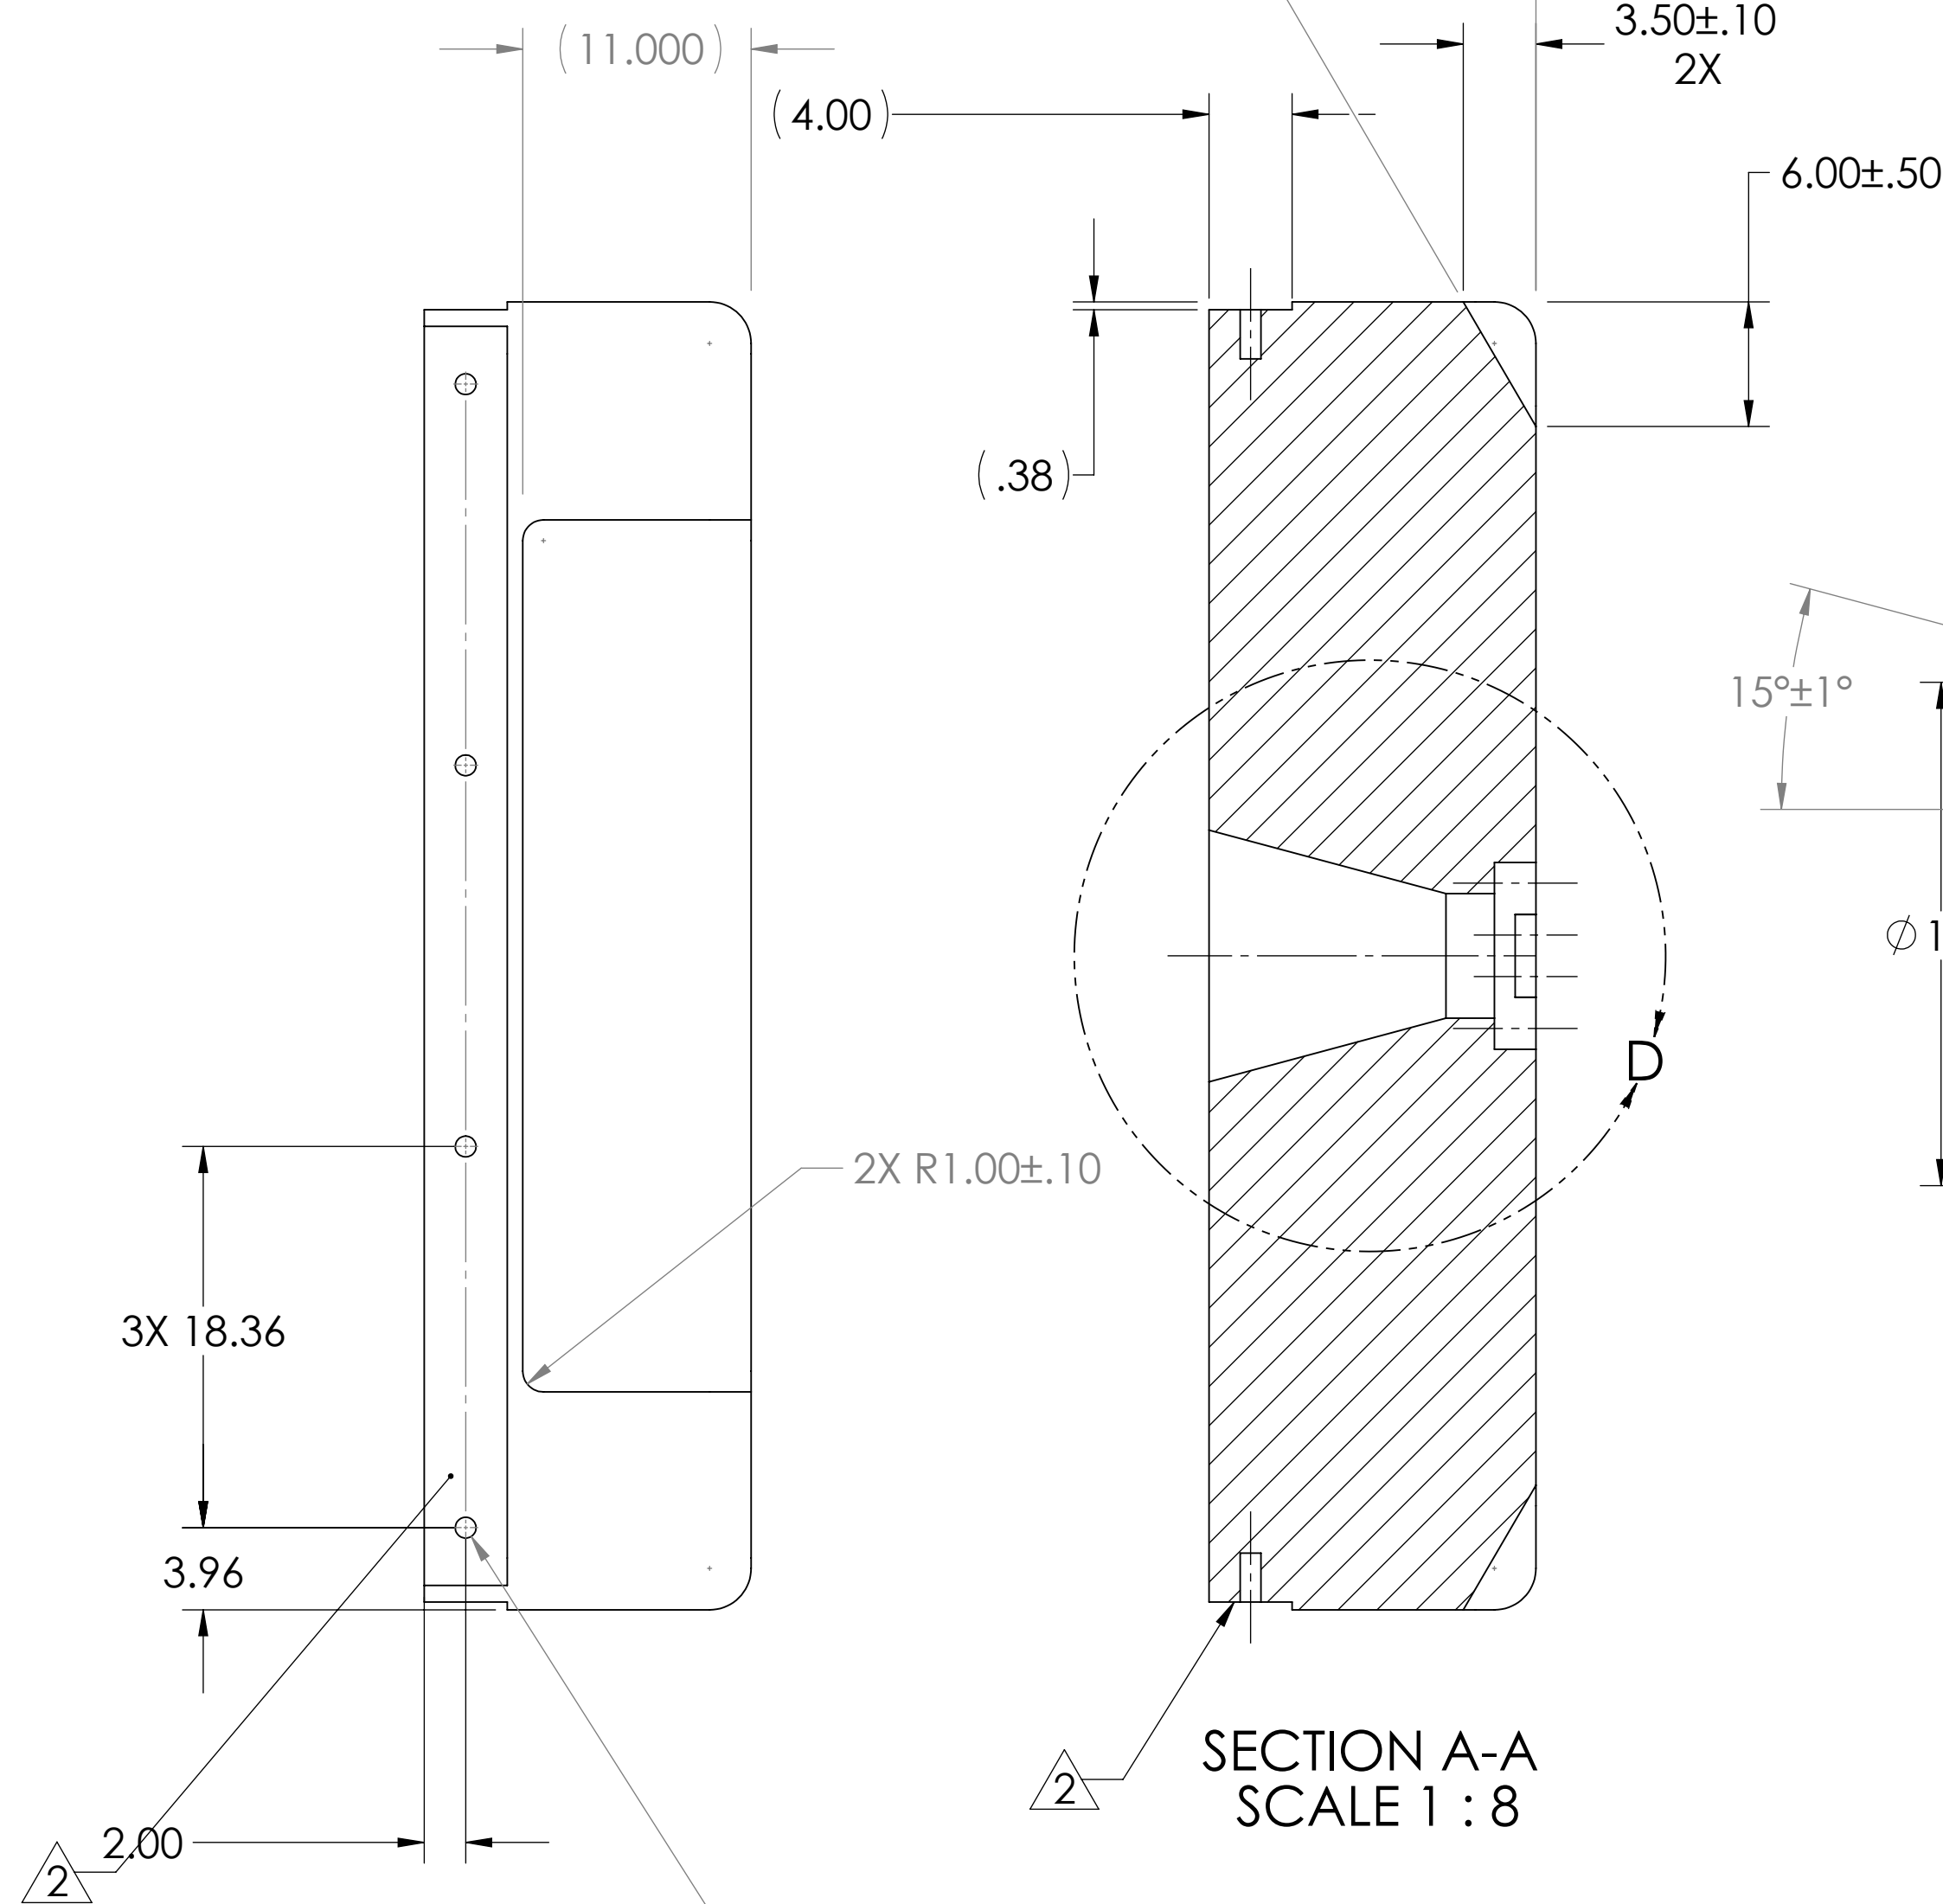


SECTION A-A
SCALE 1 : 8

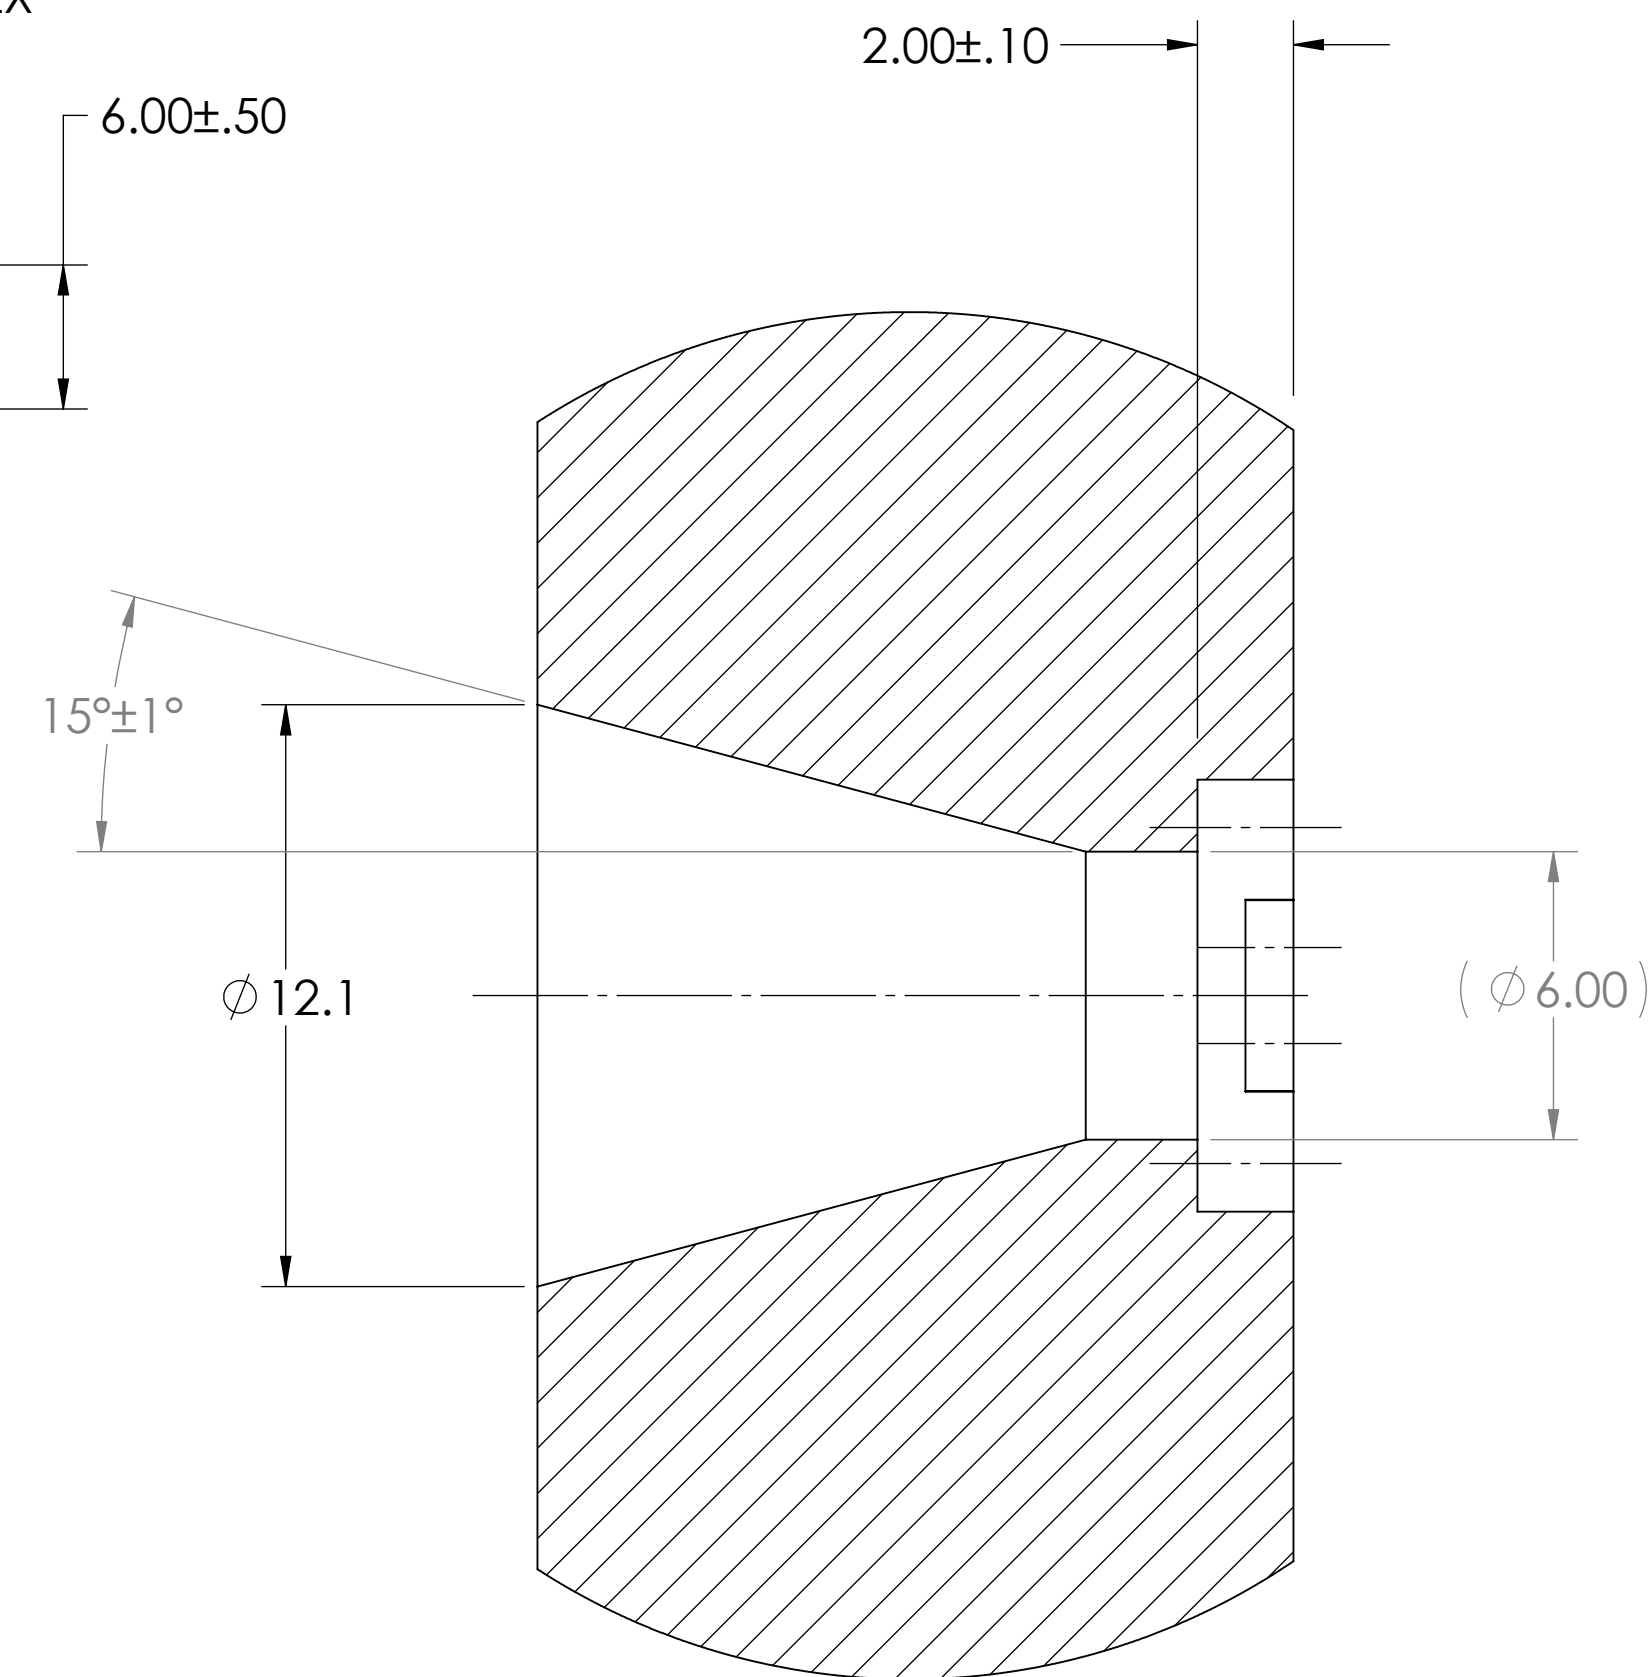


DETAIL D
SCALE 1 : 4

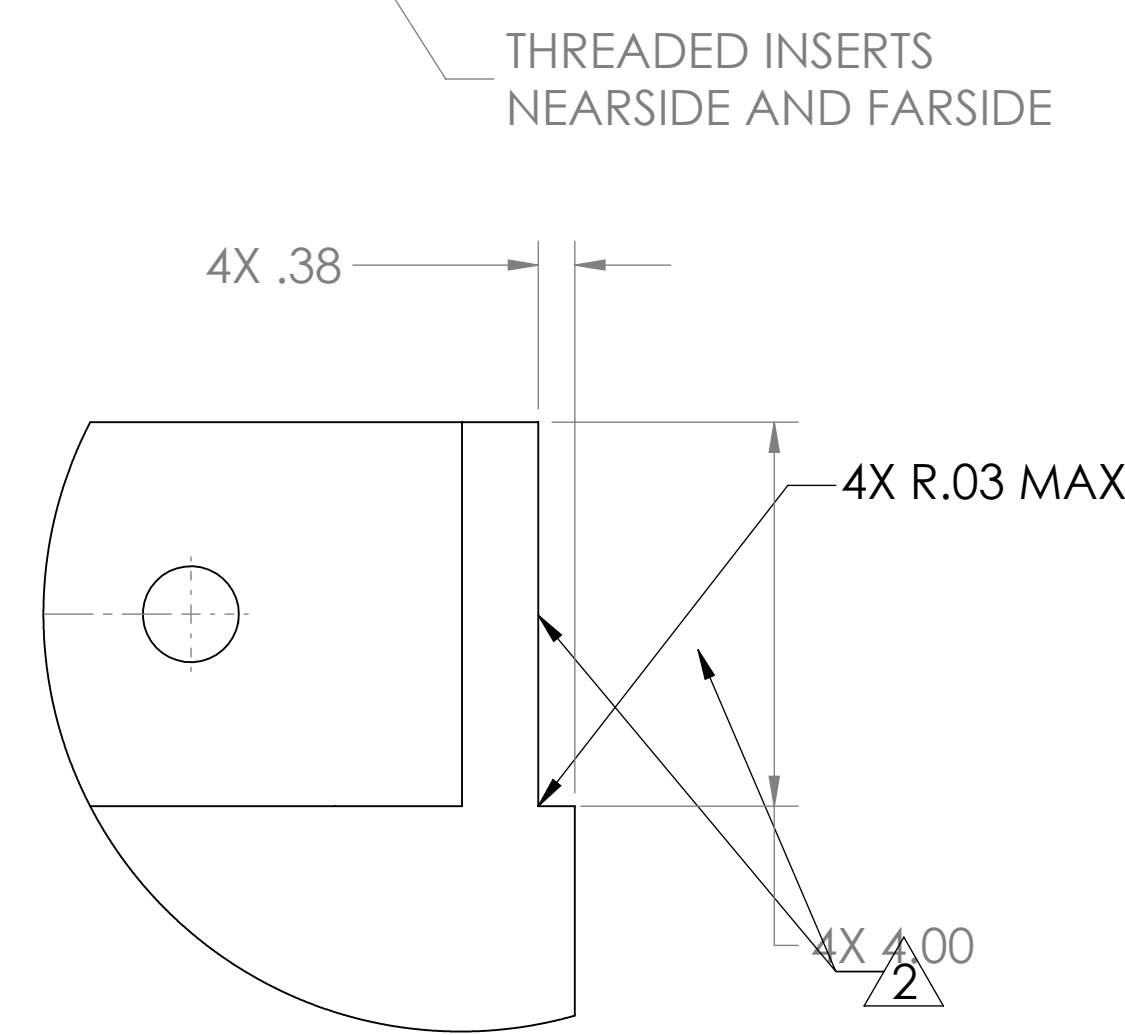

DETAIL K
SCALE 1 : 2

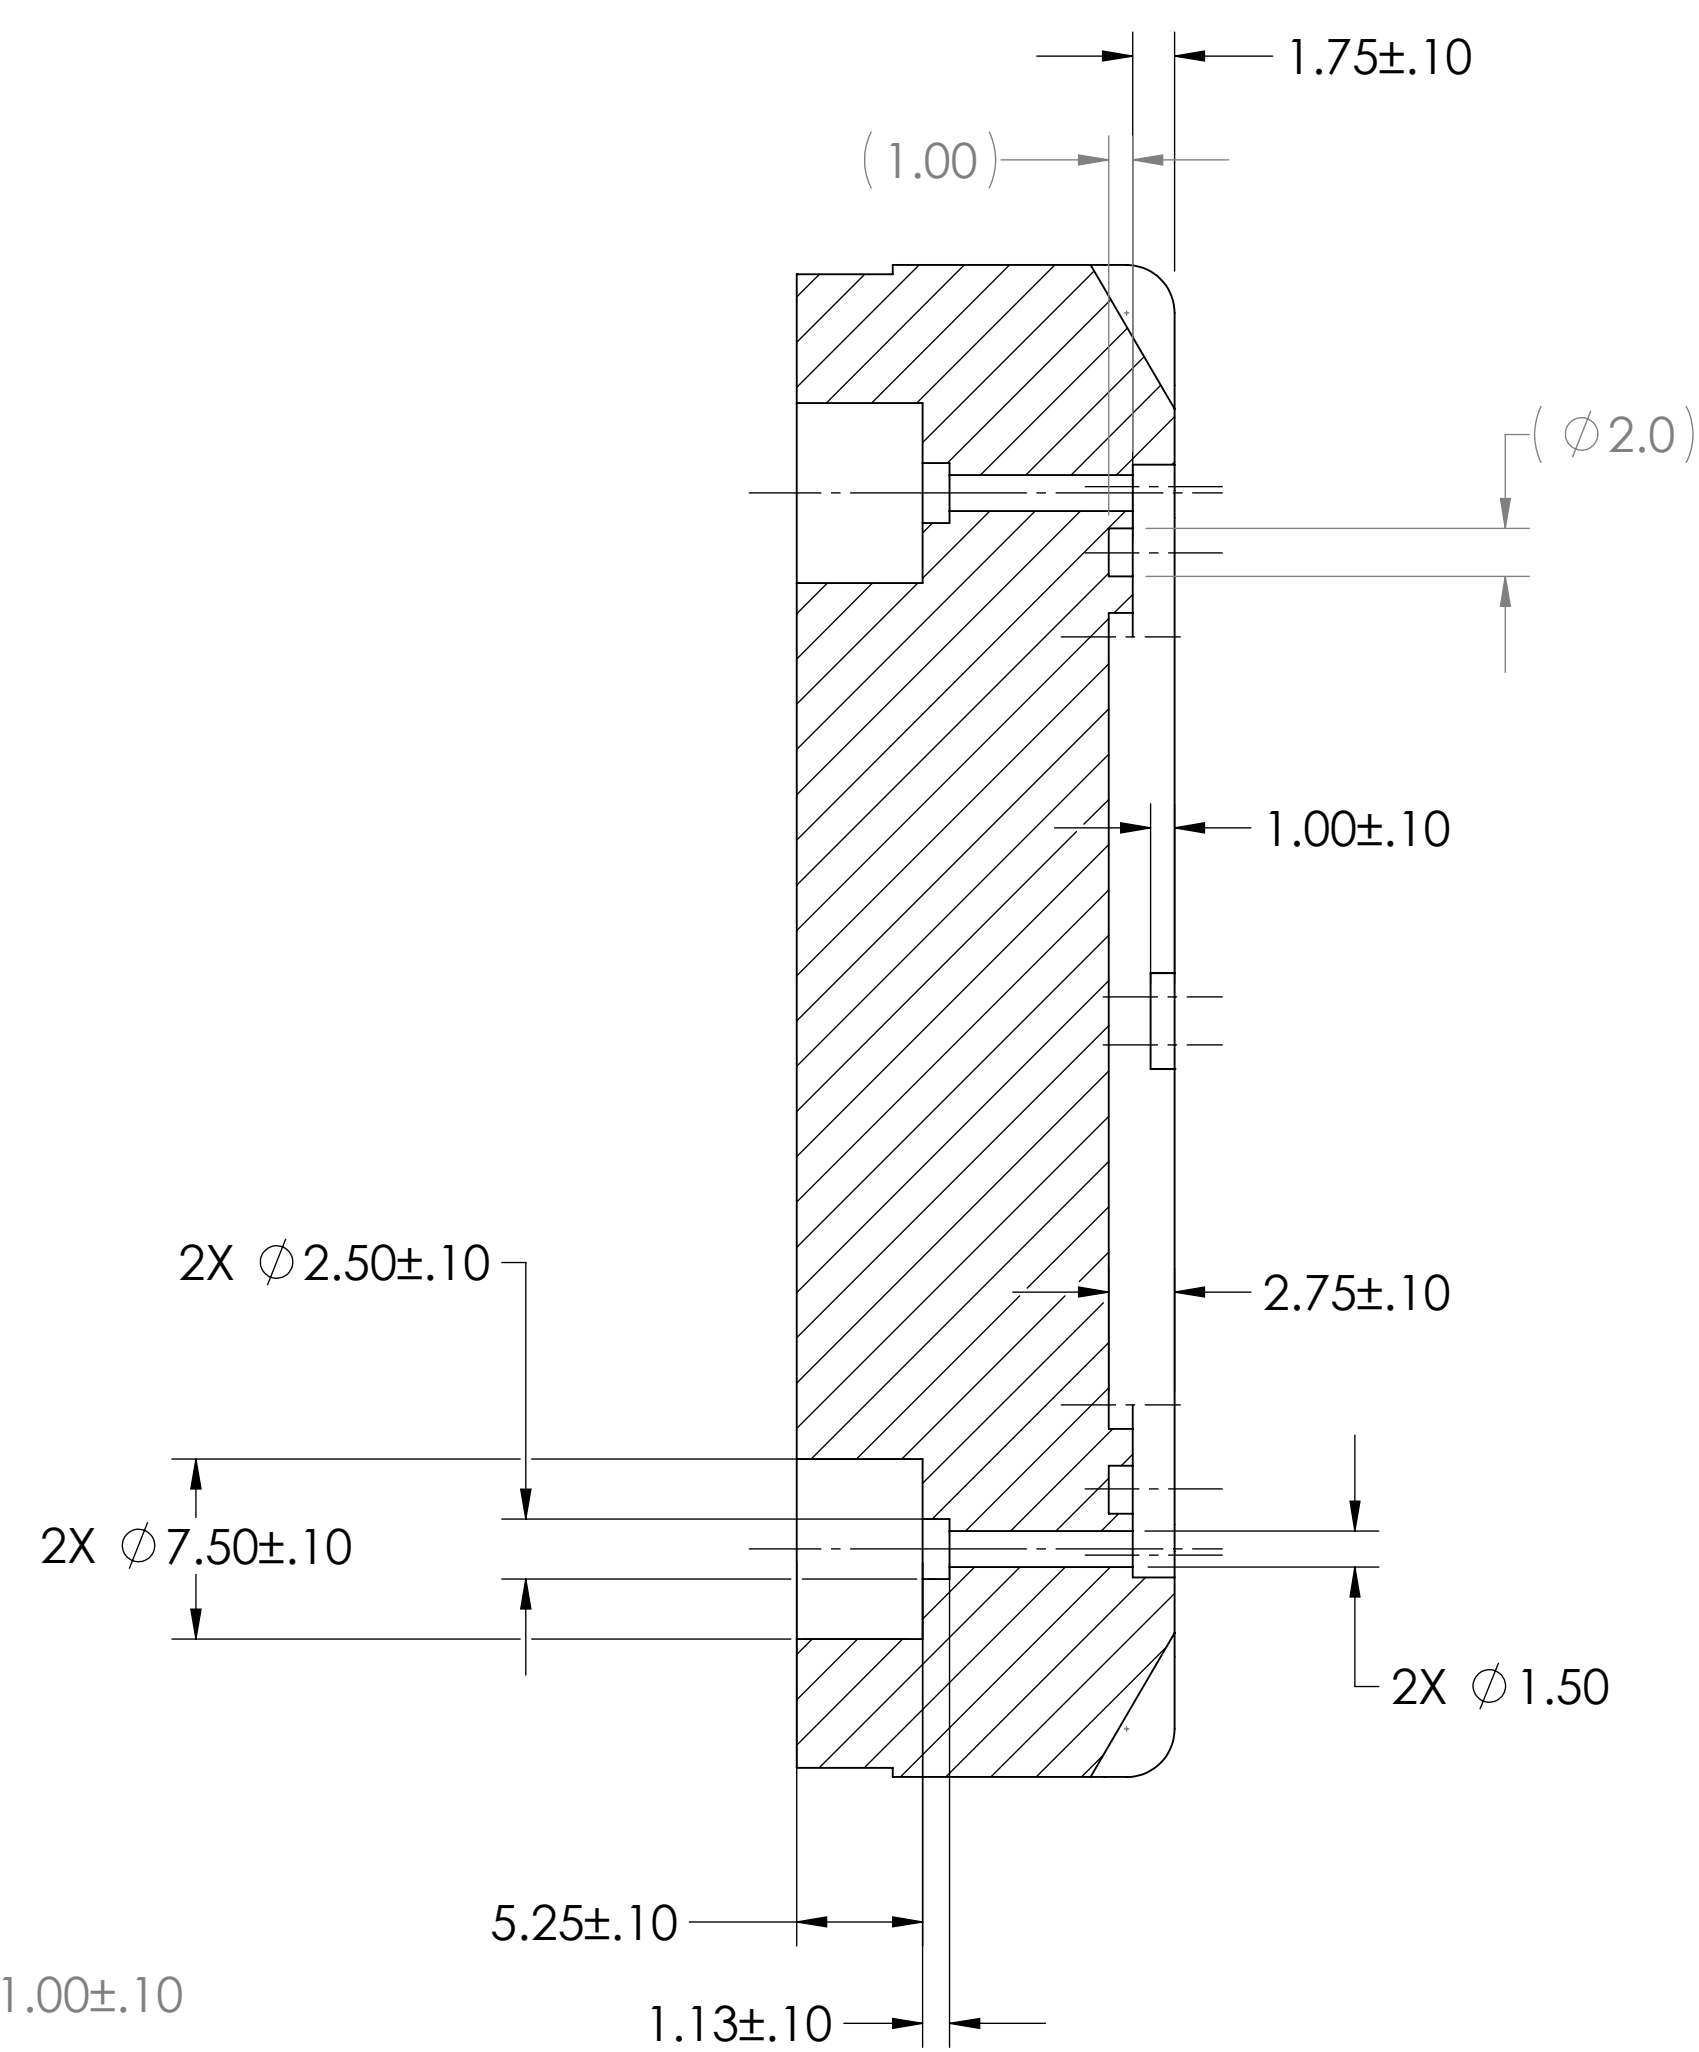

SECTION B-B
SCALE 1 : 8
2 PLACES

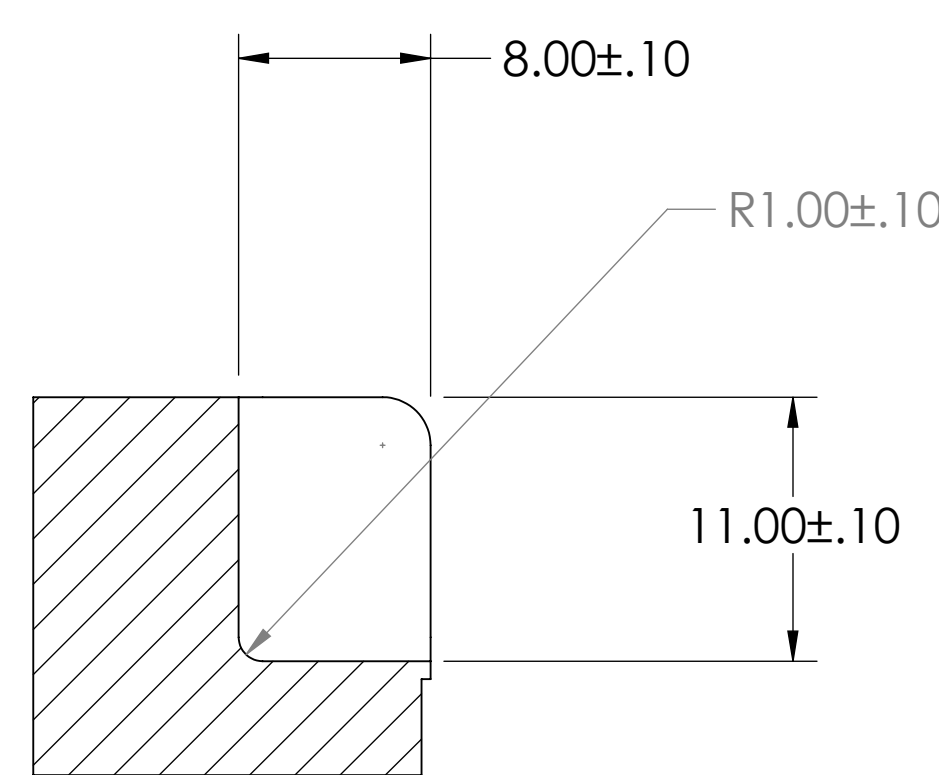

SECTION G-G
SCALE 1 : 8

110505	40008/MAR
NEXT ASSY	USED ON
APPLICATION	

DO NOT SCALE DRAWING	
INTERPRET DIMENSIONS AND TOLERANCES IAW ASME Y14.5M-1994	
UNLESS OTHERWISE SPECIFIED DIMENSIONS ARE IN INCHES TOLERANCES ARE:	
ANGULAR	± .5°
FRACTION	± 1/8
DECIMAL	.XX ± .06 .XX ± .03 .XXX ± .015
HOLES < Ø .500	+ .006 - .001
SURFACE ROUGHNESS	125/√
BREAK EDGES	.005-.020 CHAMFER OR RADIUS
FILLET RADII	.015 MAX

QTY REQD	QTY REQD	ESCM NO.	PART OR IDENTIFYING NO.		PA
CONTRACT NO.			APPROVALS		DATE
			DRAWN	P. DEXTER	05 JAN 05
			CHECKED	P. DEXTER	07 JAN 05
FINISH			ISSUED	KEEFER	07 JAN 05
			ORIG RELEASE		07 JAN 05

NOMENCLATURE OR DESCRIPTION				
RTS LIST				
				
FLOAT, NODE - MARS				
SIZE E	CAGE CODE 67914	DWG NO. 110371	REV. A	
SCALE 1/8"	REF: NONE	SHEET 1 OF 1		