

UNLESS OTHERWISE SPECIFIED:




MATERIAL: TITANIUM CP GR 2

2. IDENTIFY WITH PART NUMBER 110601-001 AND REVISION LETTER.

REVISIONS				
ZONE	REV.	DESCRIPTION	DATE	APPROVED
	A	INITIAL RELEASE PER ECO 42533	07 JAN 05	KEEFER

.50
STOCK

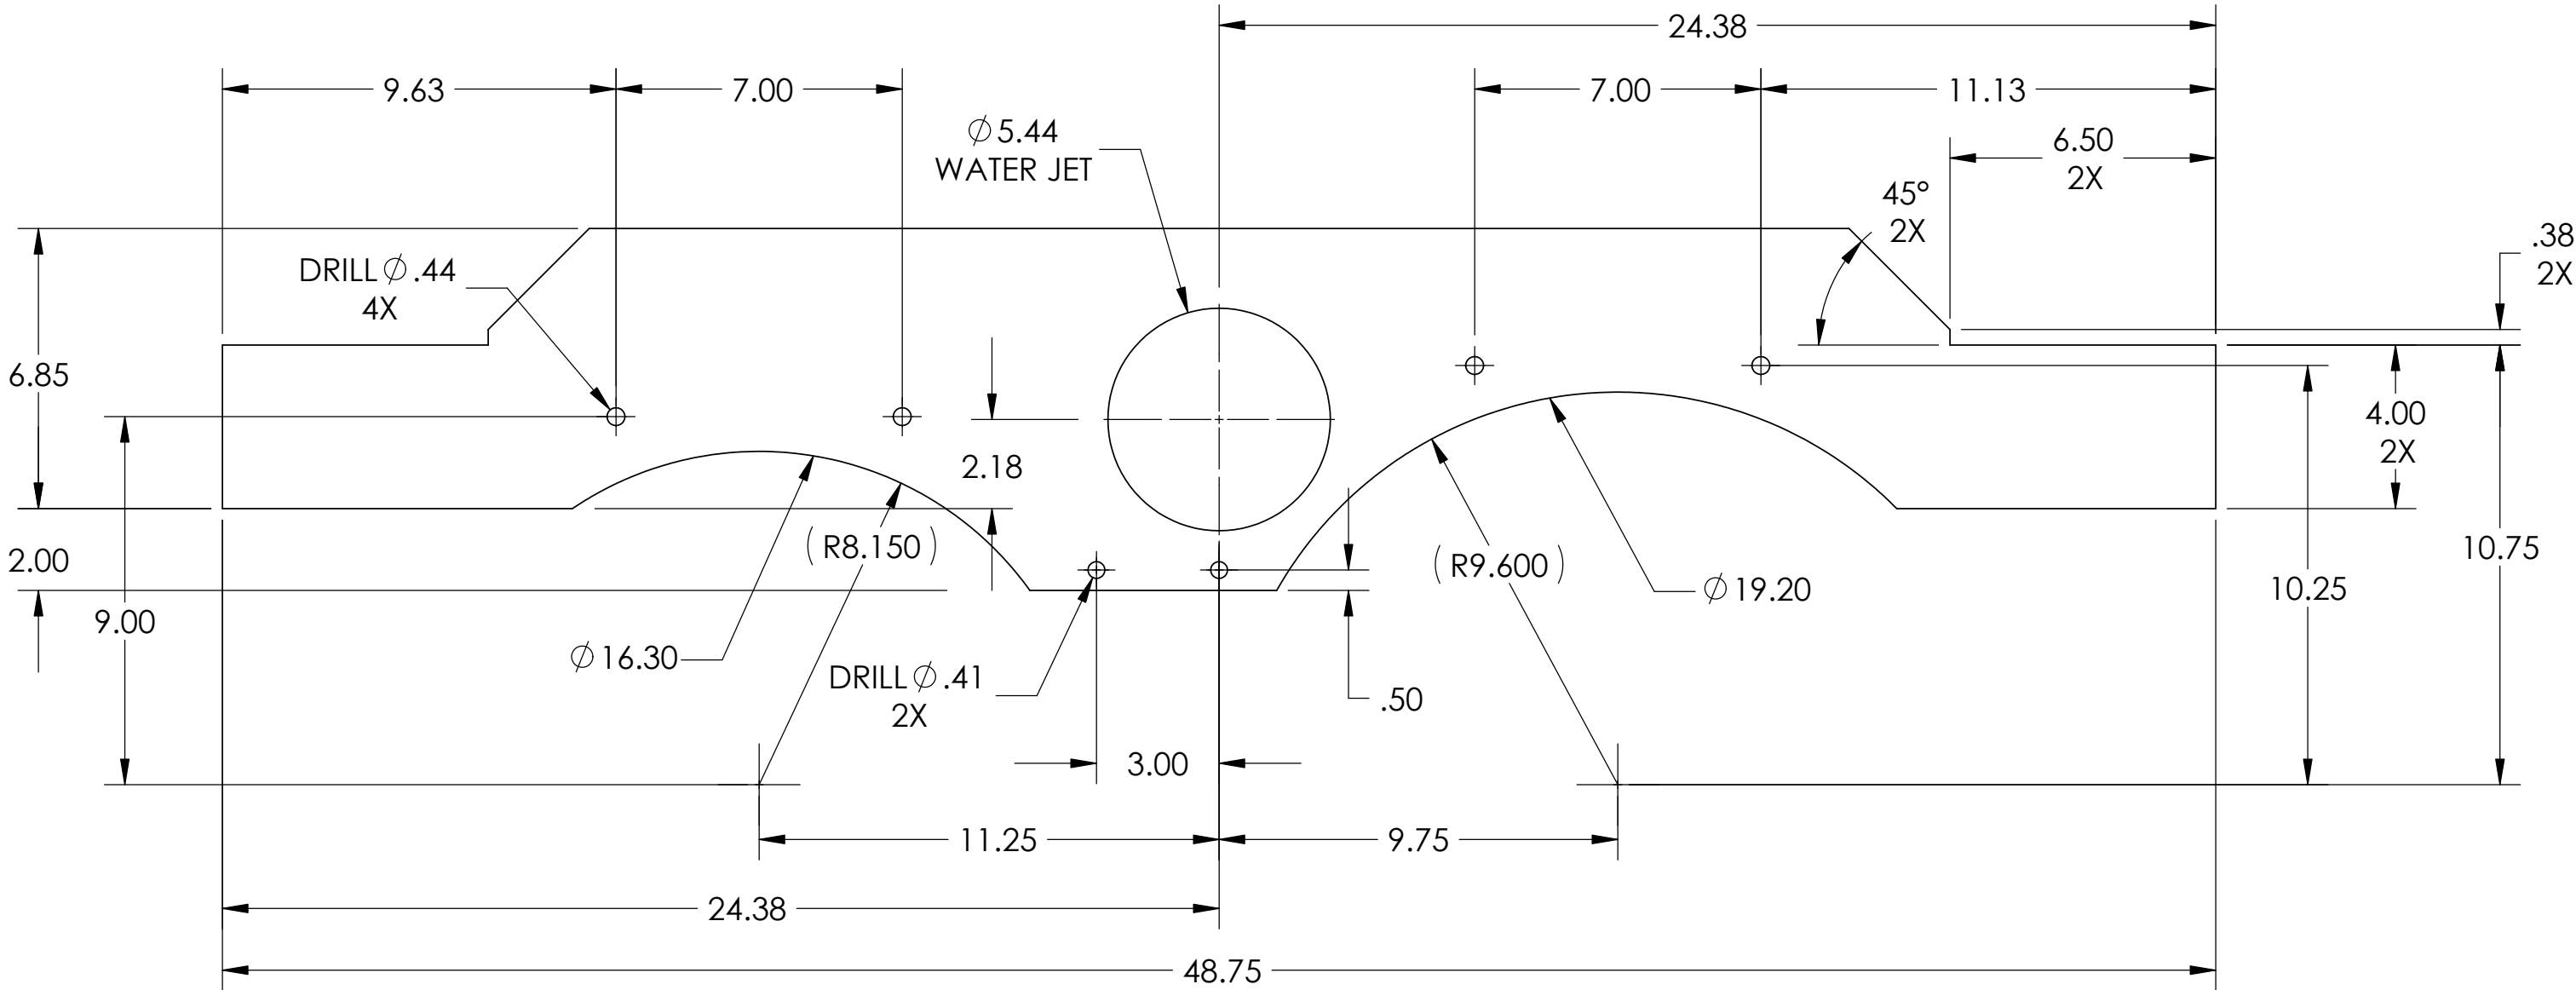

DO NOT SCALE DRAWING
INTERPRET DIMENSIONS AND
TOLERANCES IAW ASME Y14.5M-1994
UNLESS OTHERWISE SPECIFIED
DIMENSIONS ARE IN INCHES
TOLERANCES ARE:
ANGULAR ± .5°
FRACTION ± 1/8
DECIMAL
X ± .06
XX ± .03
XXX ± .015
HOLES < Ø .500 +.006
-.001
SURFACE
ROUGHNESS 125
BREAK EDGES .005-.020
CHAMFER OR RADIUS
FILLET RADII .015 MAX

110598	40008/MARS
NEXT ASSY	USED ON
APPLICATION	

QTY REQD	QTY REQD	FSCM NO.	PART OR IDENTIFYING NO.	NOMENCLATURE OR DESCRIPTION				ITEM NO.
PARTS LIST								
CONTRACT NO.			APPROVALS	DATE				
MATERIAL 			DRAWN	WHYTE	10-25-04	BOX BEAM SIDE PLATE		
			CHECKED	P.D.	07 JAN 05			
FINISH			ISSUED	KEEFER	07 JAN 05			
			ORIG RELEASE	07 JAN 05	SIZE C	CAGE CODE 6T914	DWG NO. 110601	REV. A
					SCALE 1:8	REF: NONE		SHEET 1 OF 1

SOLIDWORKS FILE: 110601-001 A