


UNLESS OTHERWISE SPECIFIED:
MATERIAL: TITANIUM CP GR 2.



2. IDENTIFY WITH PART NUMBER 110604-001
AND REVISION LETTER .

REVISIONS				
ZONE	REV.	DESCRIPTION	DATE	APPROVED
	A	INITIAL RELEASE PER ECO 42533	07 JAN 05	KEEFER

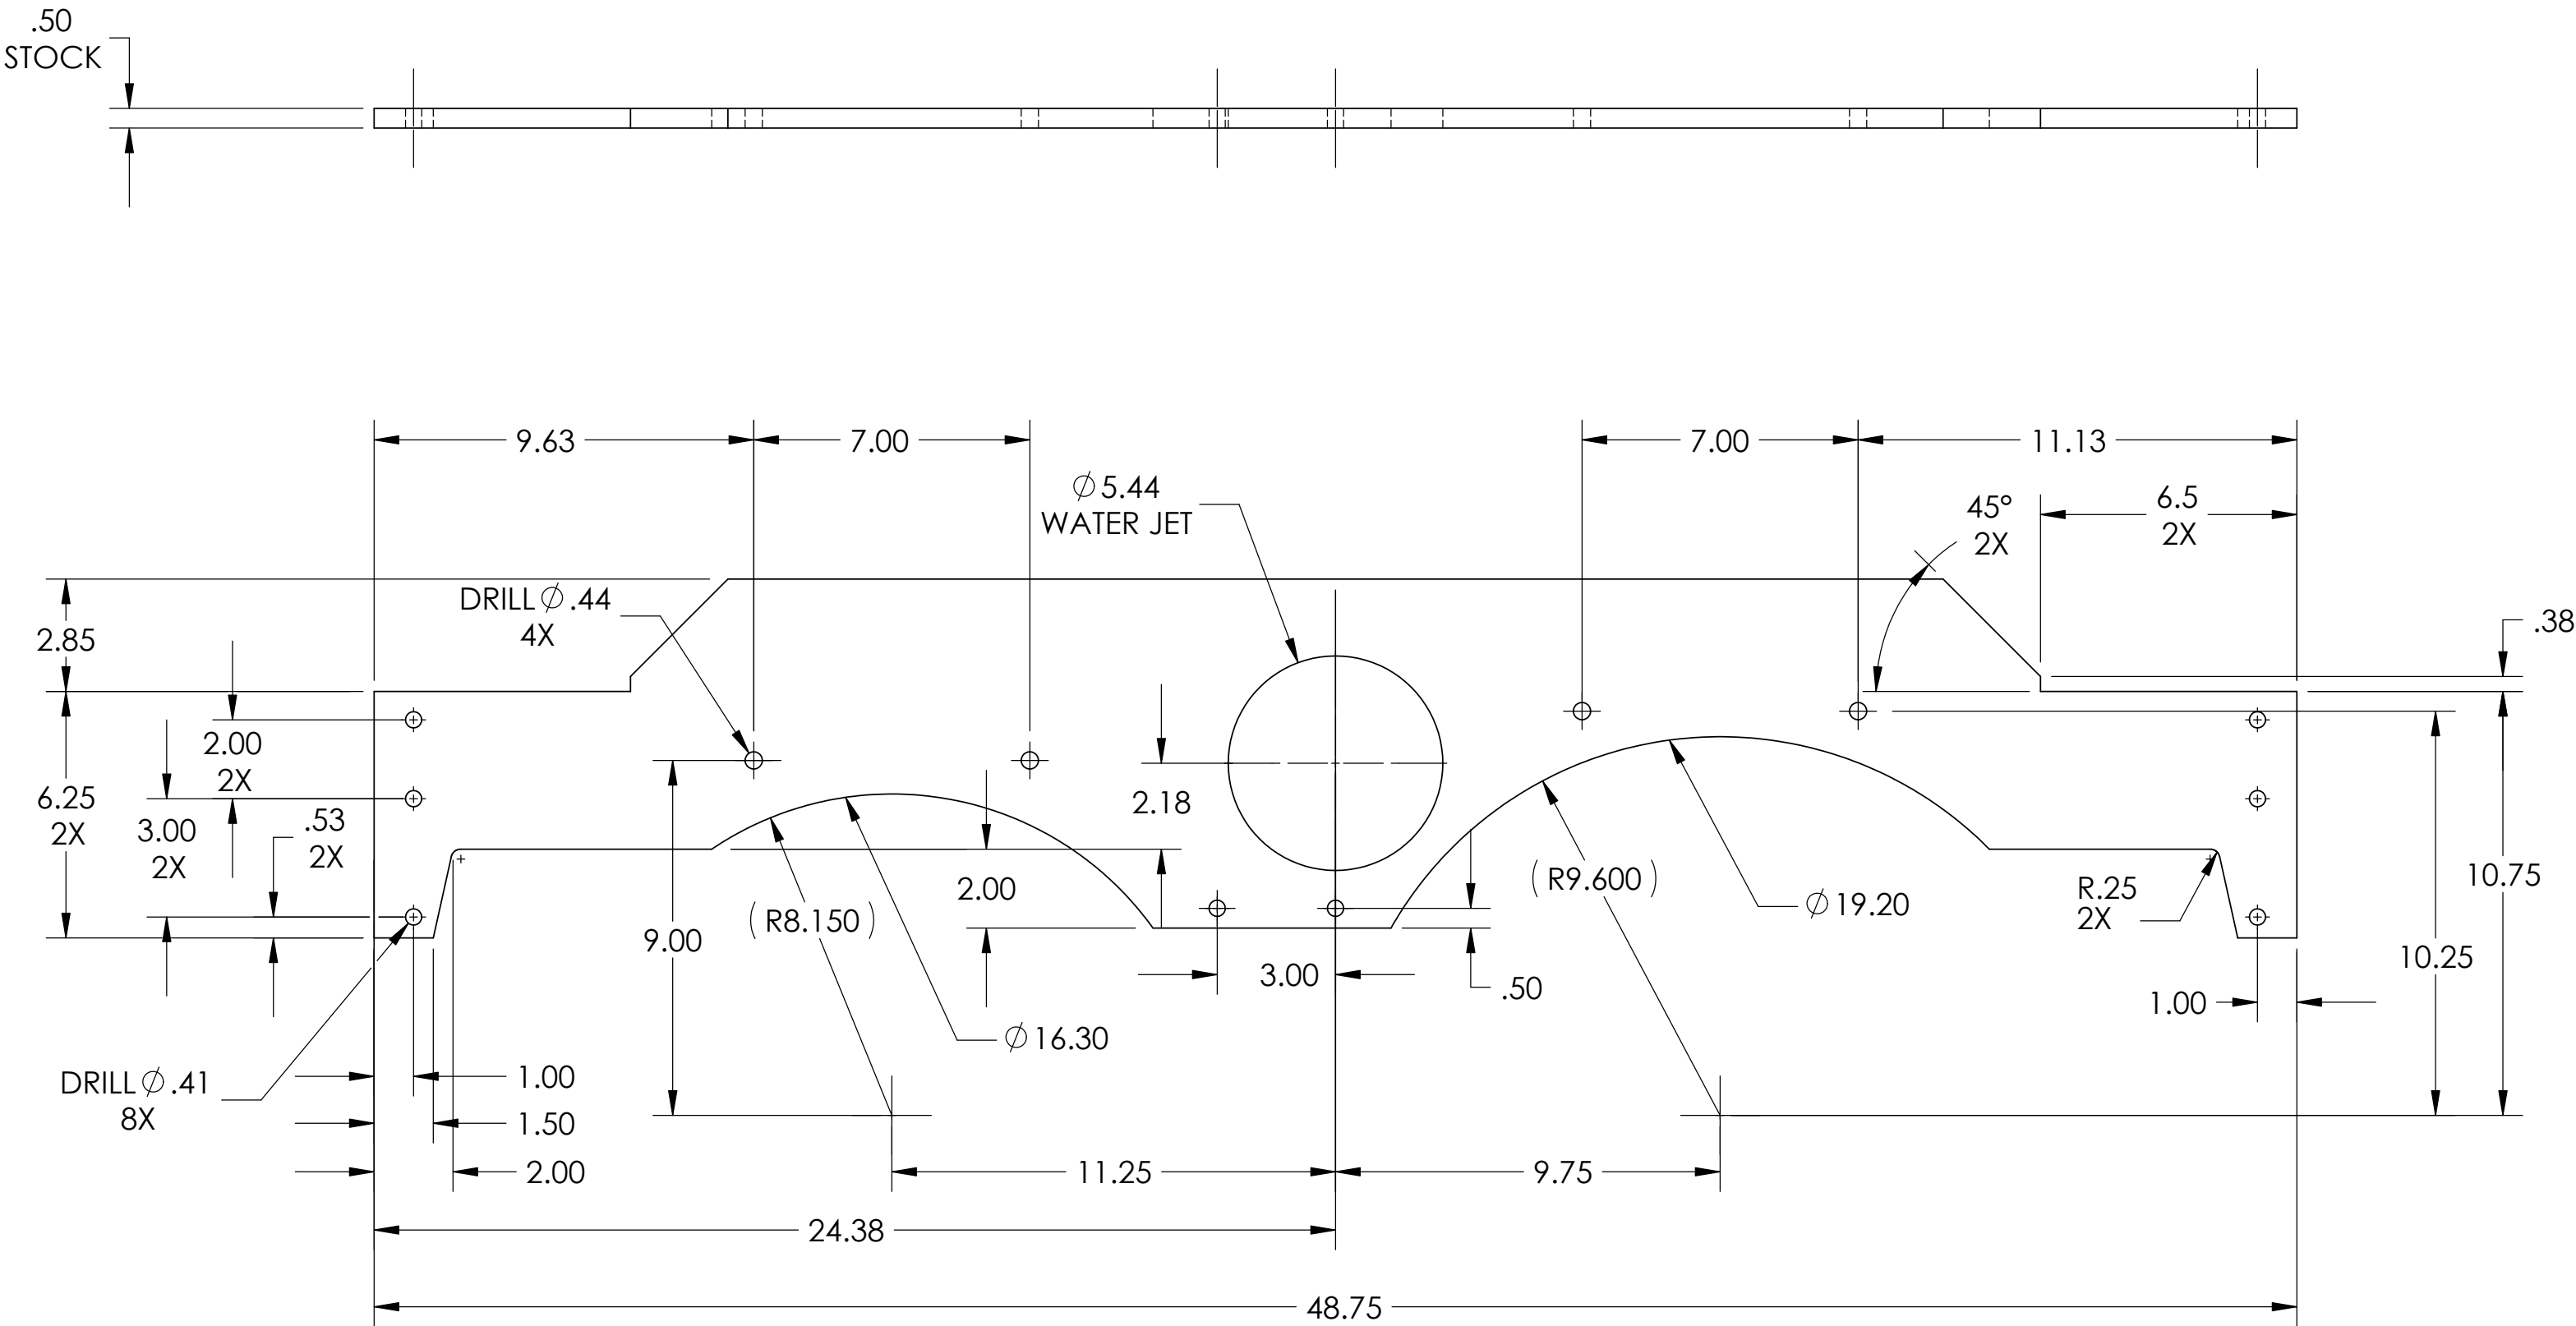

DO NOT SCALE DRAWING
INTERPRET DIMENSIONS AND
TOLERANCES IAW ASME Y14.5M-1994
UNLESS OTHERWISE SPECIFIED
DIMENSIONS ARE IN INCHES
TOLERANCES ARE:
ANGULAR ± .5°
FRACTION ± 1/8
DECIMAL
X ± .06
XX ± .03
XXX ± .015
HOLES < Ø .500 +.006
-.001
SURFACE
ROUGHNESS 125
BREAK EDGES .005-.020
CHAMFER OR RADIUS
FILLET RADII .015 MAX

110604	40008/MARS
NEXT ASSY	USED ON
APPLICATION	

QTY REQD	QTY REQD	FSCM NO.	PART OR IDENTIFYING NO.	NOMENCLATURE OR DESCRIPTION				ITEM NO.	
PARTS LIST									
CONTRACT NO.		APPROVALS		DATE					
MATERIAL		DRAWN		WHYTE	SIDE PLATE WITH GUSSET				
		CHECKED		P.D.					07 JAN 05
		ISSUED		KEEFER					07 JAN 05
FINISH									
		ORIG RELEASE		07 JAN 05	SIZE C	CAGE CODE 6T914	DWG NO. 110604	REV. A	
					SCALE 1:4	REF: NONE		SHEET 1 OF 1	

SOLIDWORKS FILE: 110604-001 A