

8

7

6

5

4

3

2

1


UNLESS OTHERWISE SPECIFIED:



MATERIAL: TITANIUM CP GR 2

2. IDENTIFY WITH PART NUMBER 110606-001 AND REVISION LETTER.

REVISIONS				
ZONE	REV.	DESCRIPTION	DATE	APPROVED
	A	INITIAL RELEASE PER ECO 42533	07 JAN 05	KEEFER

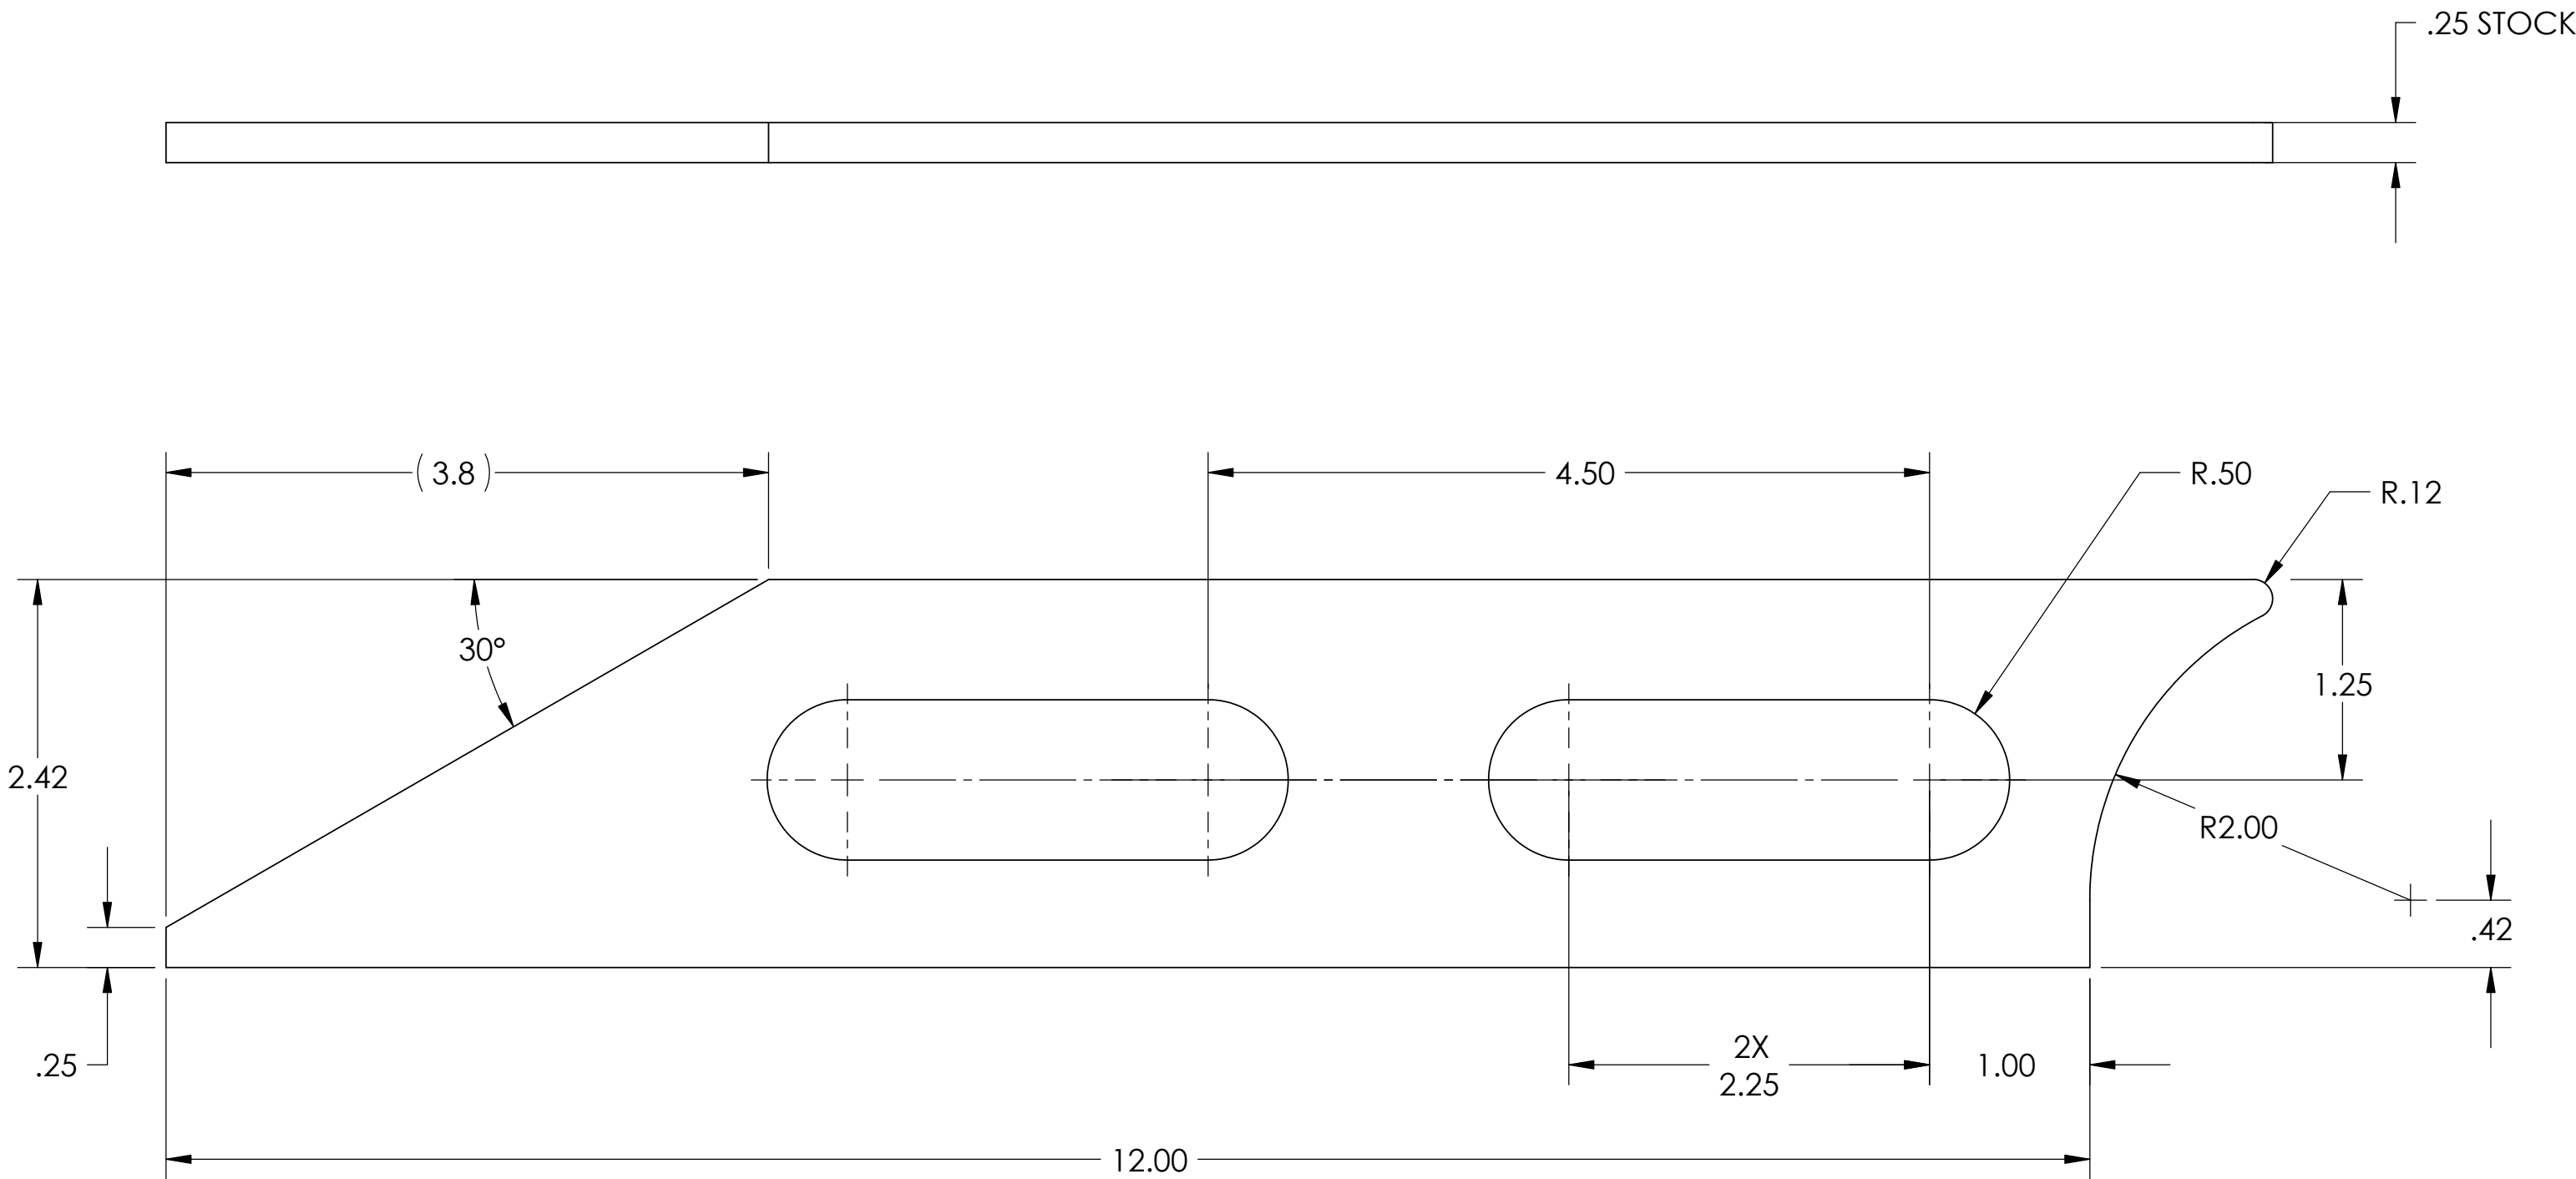

SOLIDWORKS FILE: 110606-001 A

110597	40008/MARS
NEXT ASSY	USED ON
APPLICATION	

DO NOT SCALE DRAWING
INTERPRET DIMENSIONS AND
TOLERANCES IAW ASME Y14.5M-1994
UNLESS OTHERWISE SPECIFIED
DIMENSIONS ARE IN INCHES
TOLERANCES ARE:
ANGULAR ± .5°
FRACTION ± 1/8
DECIMAL .X ± .06
.XX ± .03
.XXX ± .015
HOLES < Ø .500 +.006
-.001
SURFACE 125/
ROUGHNESS
BREAK EDGES .005-.020
CHAMFER OR RADIUS
FILLET RADII .015 MAX

QTY REQD	QTY REQD	FSCM NO.	PART OR IDENTIFYING NO.	NOMENCLATURE OR DESCRIPTION				ITEM NO.	
PARTS LIST									
CONTRACT NO.		APPROVALS		DATE					
MATERIAL 		DRAWN	WHYTE	12-07-04		BUMPER GUIDE			
		CHECKED	P.D.	07 JAN 05					
		ISSUED	KEEFER	07 JAN 05					
FINISH									
		ORIG RELEASE		07 JAN 05		SIZE C	CAGE CODE 6T914	DWG NO. 110606	REV. A
						SCALE 1:2	REF: NONE		SHEET 1 OF 1