
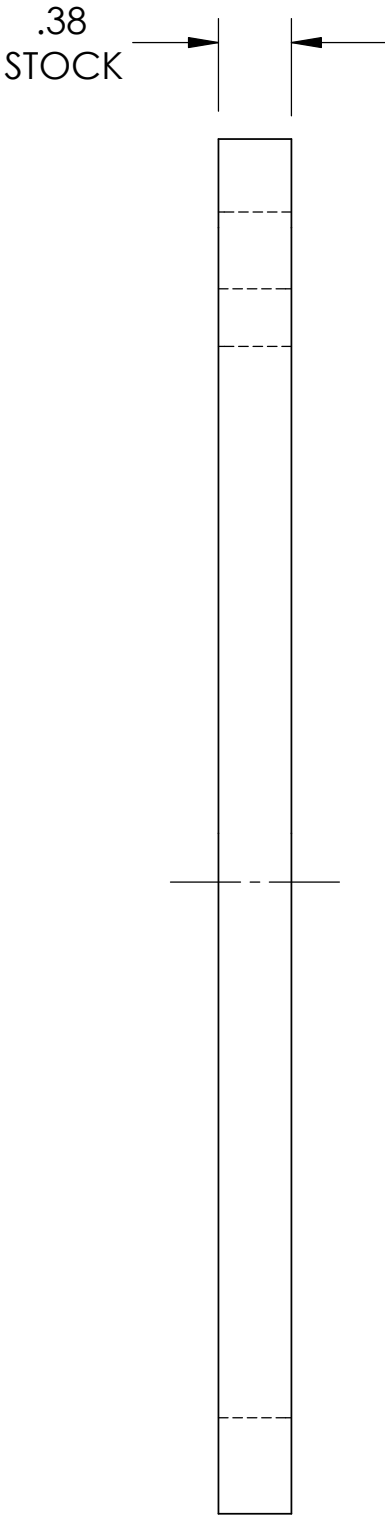


UNLESS OTHERWISE SPECIFIED:
1 MATERIAL: TITANIUM CP GR 2

2 IDENTIFY WITH PART NUMBER 110621-001
AND REVISION LETTER.

REVISIONS				
ZONE	REV.	DESCRIPTION	DATE	APPROVED
	A	INITIAL RELEASE PER ECO 42533	07 JAN 05	KEEFER

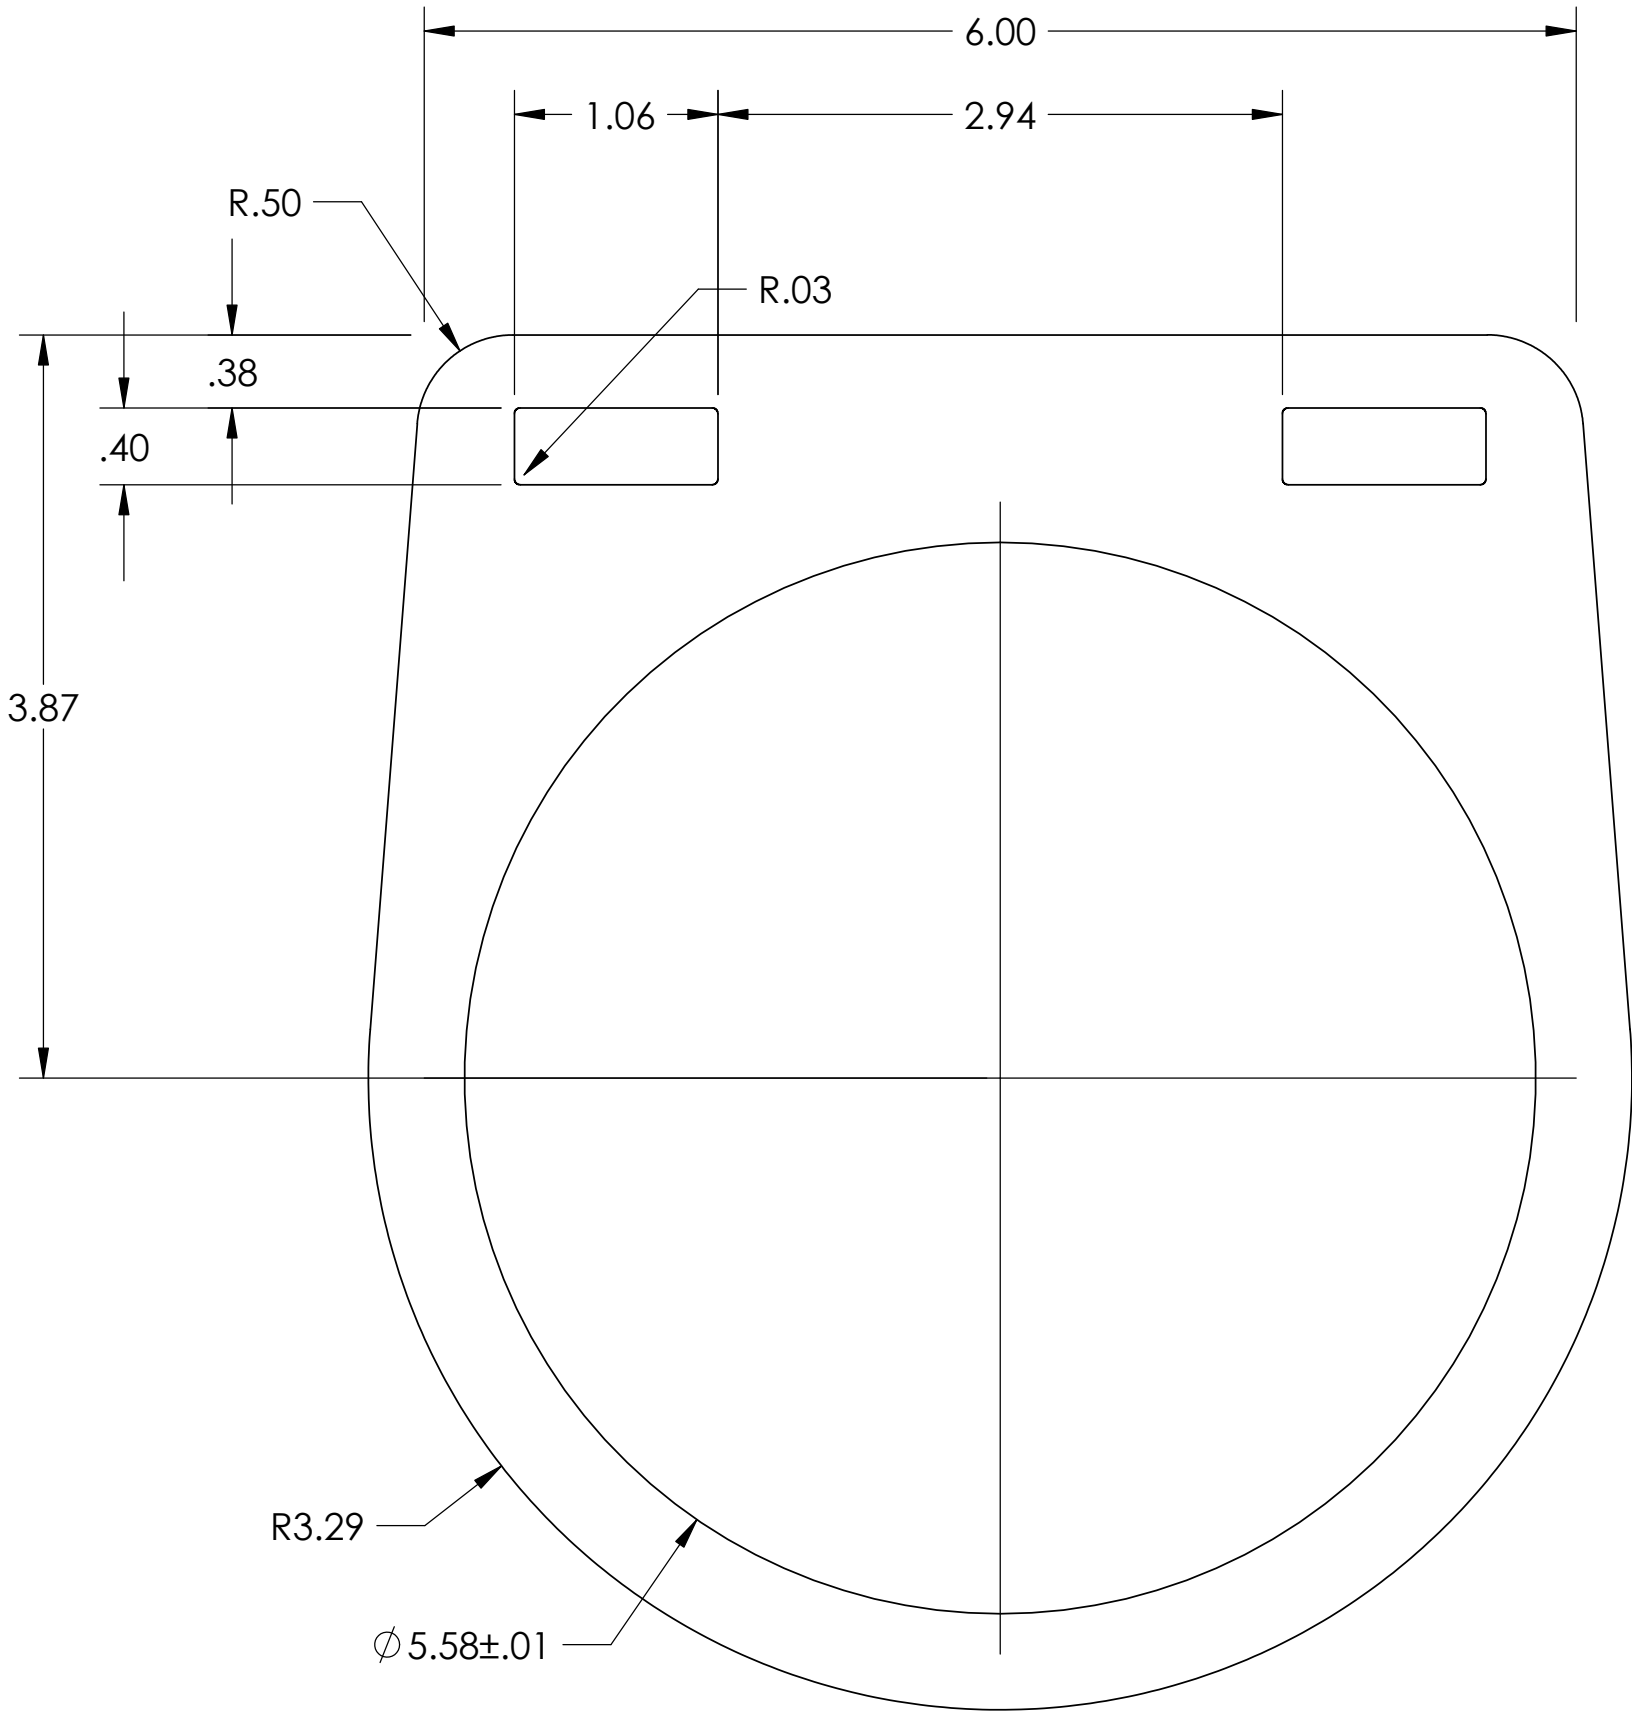

110619	40008/MARS
NEXT ASSY	USED ON
APPLICATION	

DO NOT SCALE DRAWING
INTERPRET DIMENSIONS AND TOLERANCES IAW ASME Y14.5M-1994
UNLESS OTHERWISE SPECIFIED DIMENSIONS ARE IN INCHES
TOLERANCES ARE:
ANGULAR ± .5°
FRACTION ± 1/8
DECIMAL .X ± .06
.XX ± .03
.XXX ± .015
HOLES < Ø .500 +.006
-.001
SURFACE ROUGHNESS 125
BREAK EDGES .005-.020
CHAMFER OR RADIUS
FILLET RADII .015 MAX

QTY REQD	QTY REQD	FSCM NO.	PART OR IDENTIFYING NO.	NOMENCLATURE OR DESCRIPTION				ITEM NO.	
PARTS LIST									
CONTRACT NO.		APPROVALS		DATE					
MATERIAL		DRAWN		WHYTE	10 26 04	CENTER ANCHOR PLATE			
		CHECKED		P.D.	07 JAN 05				
FINISH		ISSUED		KEEFER	07 JAN 05				
									SIZE
		ORIG RELEASE		07 JAN 05		C	6T914	110621	A
						SCALE	1:1		REF: NONE
								SHEET	1 OF 1

SOLIDWORKS FILE: 110621-001 A