

UNLESS OTHERWISE SPECIFIED:





MATERIAL: TITANIUM CP GR 2

2

IDENTIFY WITH PART NUMBER 110622-001
AND REVISION LETTER.

REVISIONS				
ZONE	REV.	DESCRIPTION	DATE	APPROVED
	A	INITIAL RELEASE PER ECO 42533	07 JAN 05	KEEFER

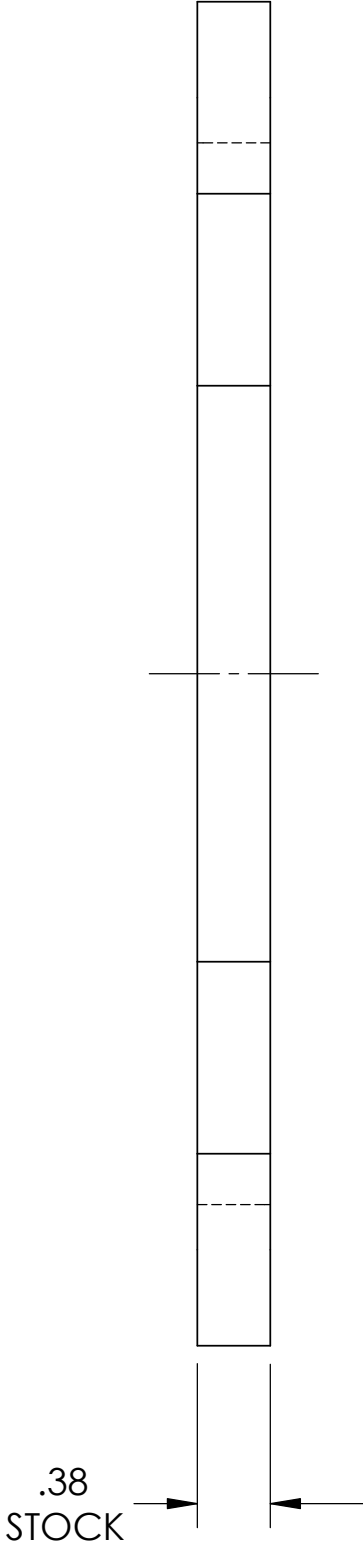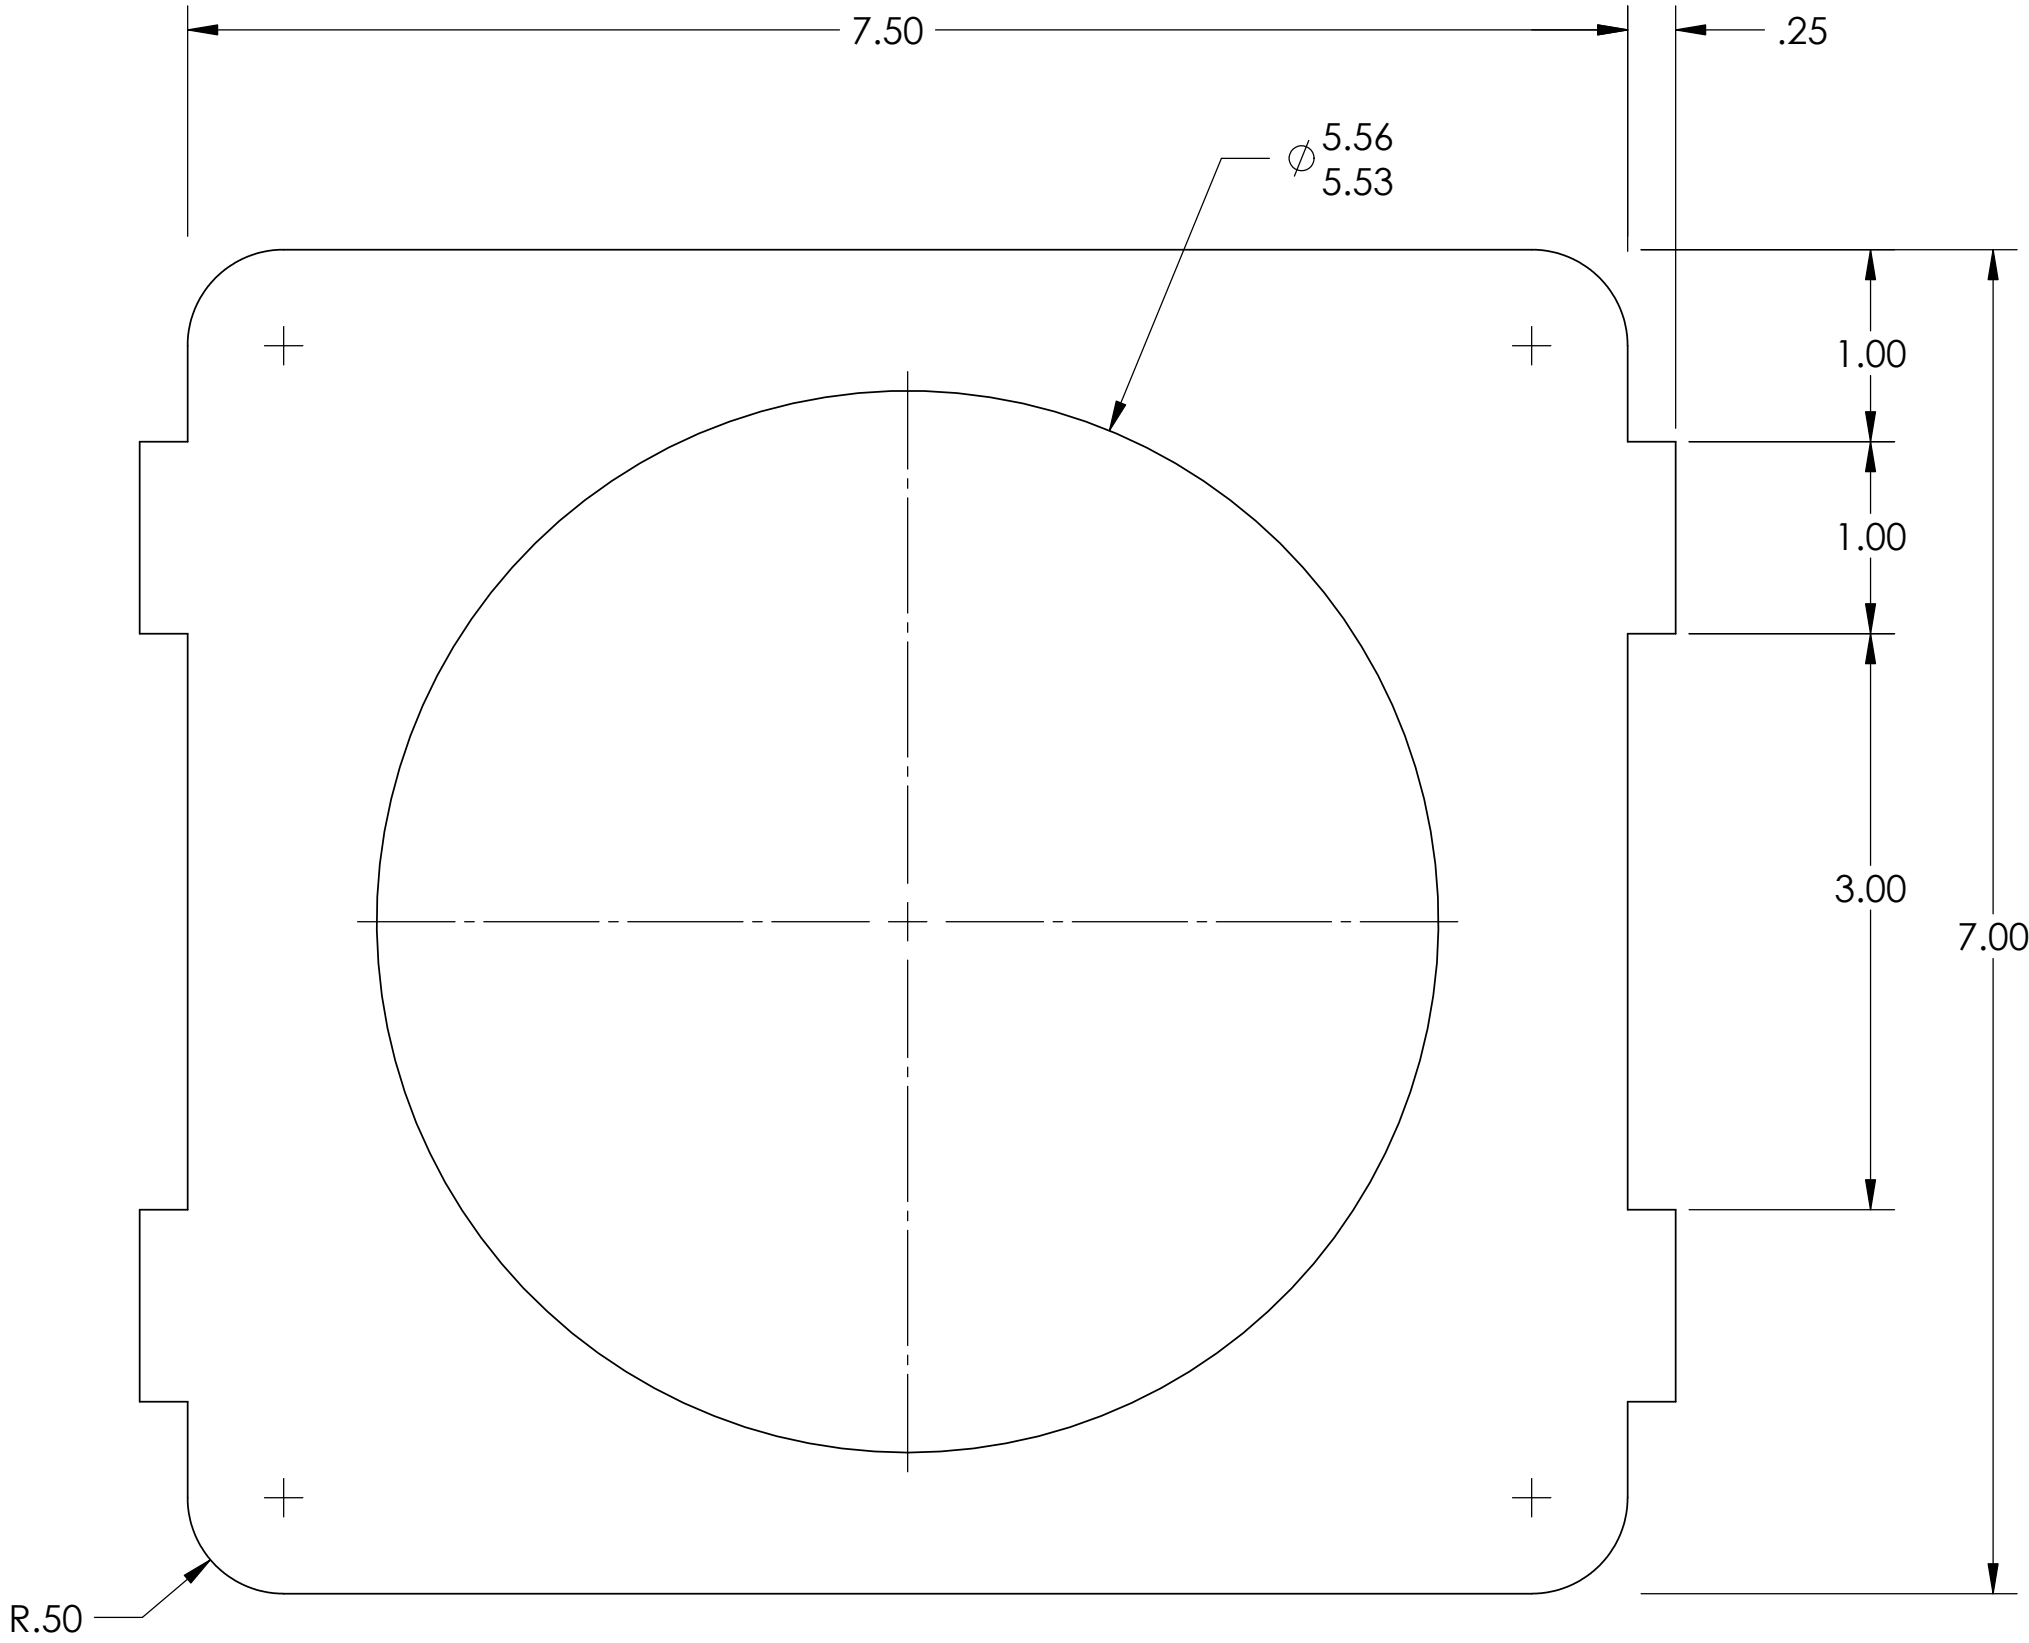

110619	40008/MARS
NEXT ASSY	USED ON
APPLICATION	

DO NOT SCALE DRAWING
INTERPRET DIMENSIONS AND
TOLERANCES IAW ASME Y14.5M-1994
UNLESS OTHERWISE SPECIFIED
DIMENSIONS ARE IN INCHES
TOLERANCES ARE:
ANGULAR ± .5°
FRACTION ± 1/8
DECIMAL .X ± .06
.XX ± .03
.XXX ± .015
HOLES < Ø .500 +.006
-.001
SURFACE 125/
ROUGHNESS
BREAK EDGES .005-.020
CHAMFER OR RADIUS
FILLET RADII .015 MAX

QTY REQD	QTY REQD	FSCM NO.	PART OR IDENTIFYING NO.	NOMENCLATURE OR DESCRIPTION				ITEM NO.			
PARTS LIST											
CONTRACT NO.			APPROVALS	DATE							
			DRAWN	WHYTE	10 26 04	CENTER ANCHOR TOP PLATE					
			CHECKED	P.D.	07 JAN 05						
FINISH			ISSUED	KEEFER	07 JAN 05						
									SIZE C	CAGE CODE 6T914	DWG NO. 110622
			ORIG RELEASE	07 JAN 05	SCALE 1:2		REF: NONE		SHEET 1 OF 1		

SOLIDWORKS FILE: 110622-001 A